
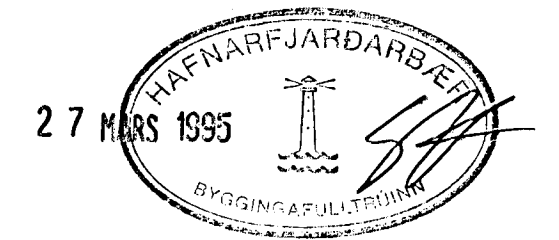
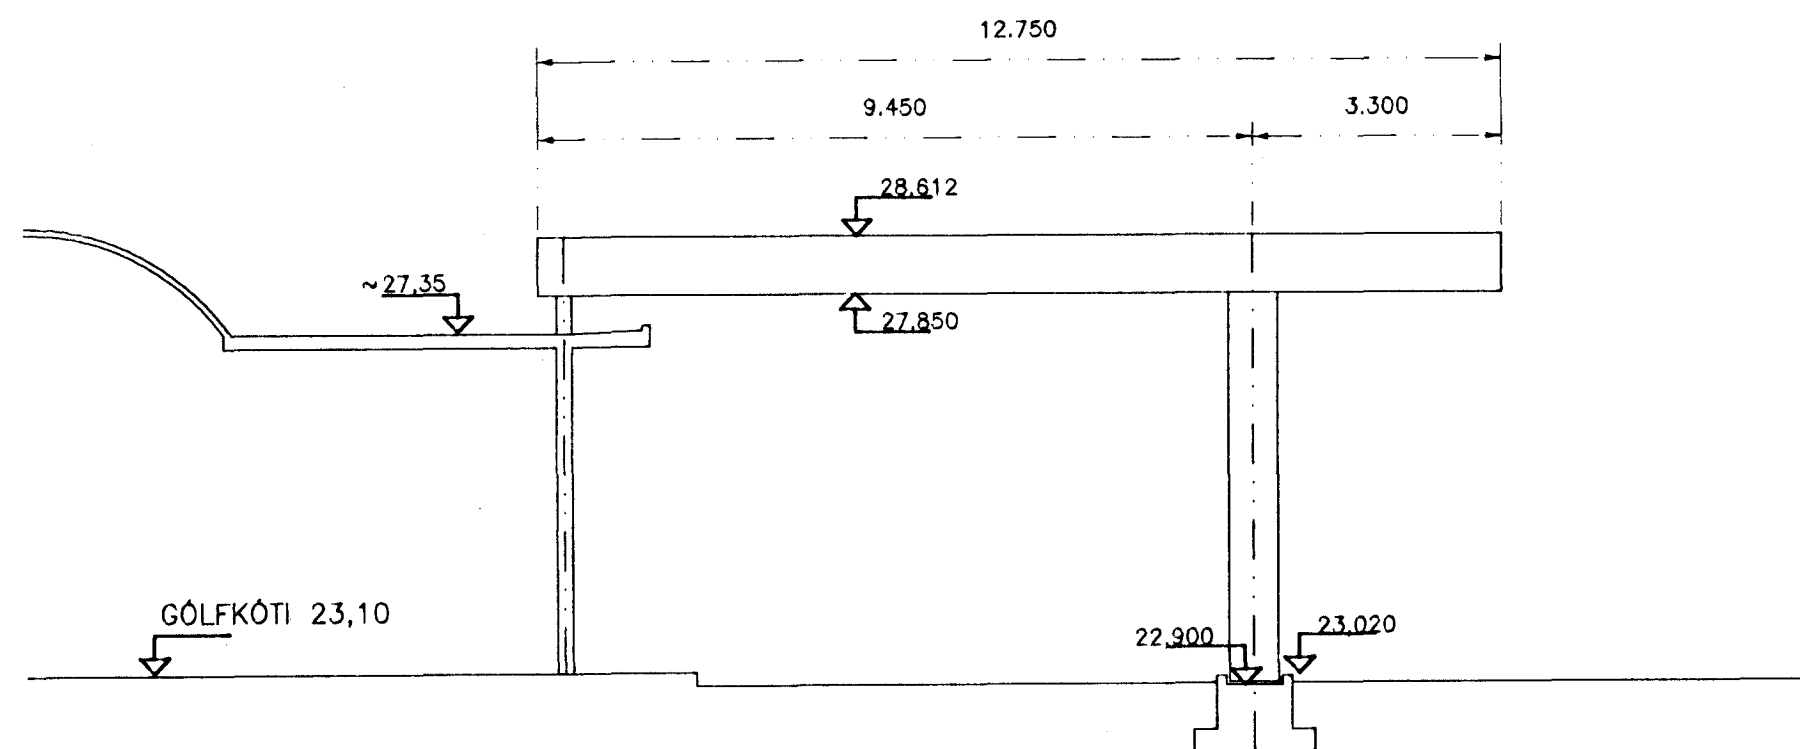
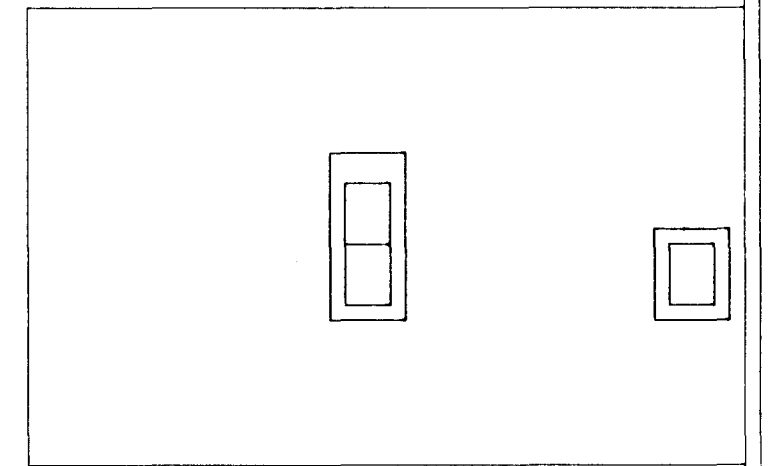
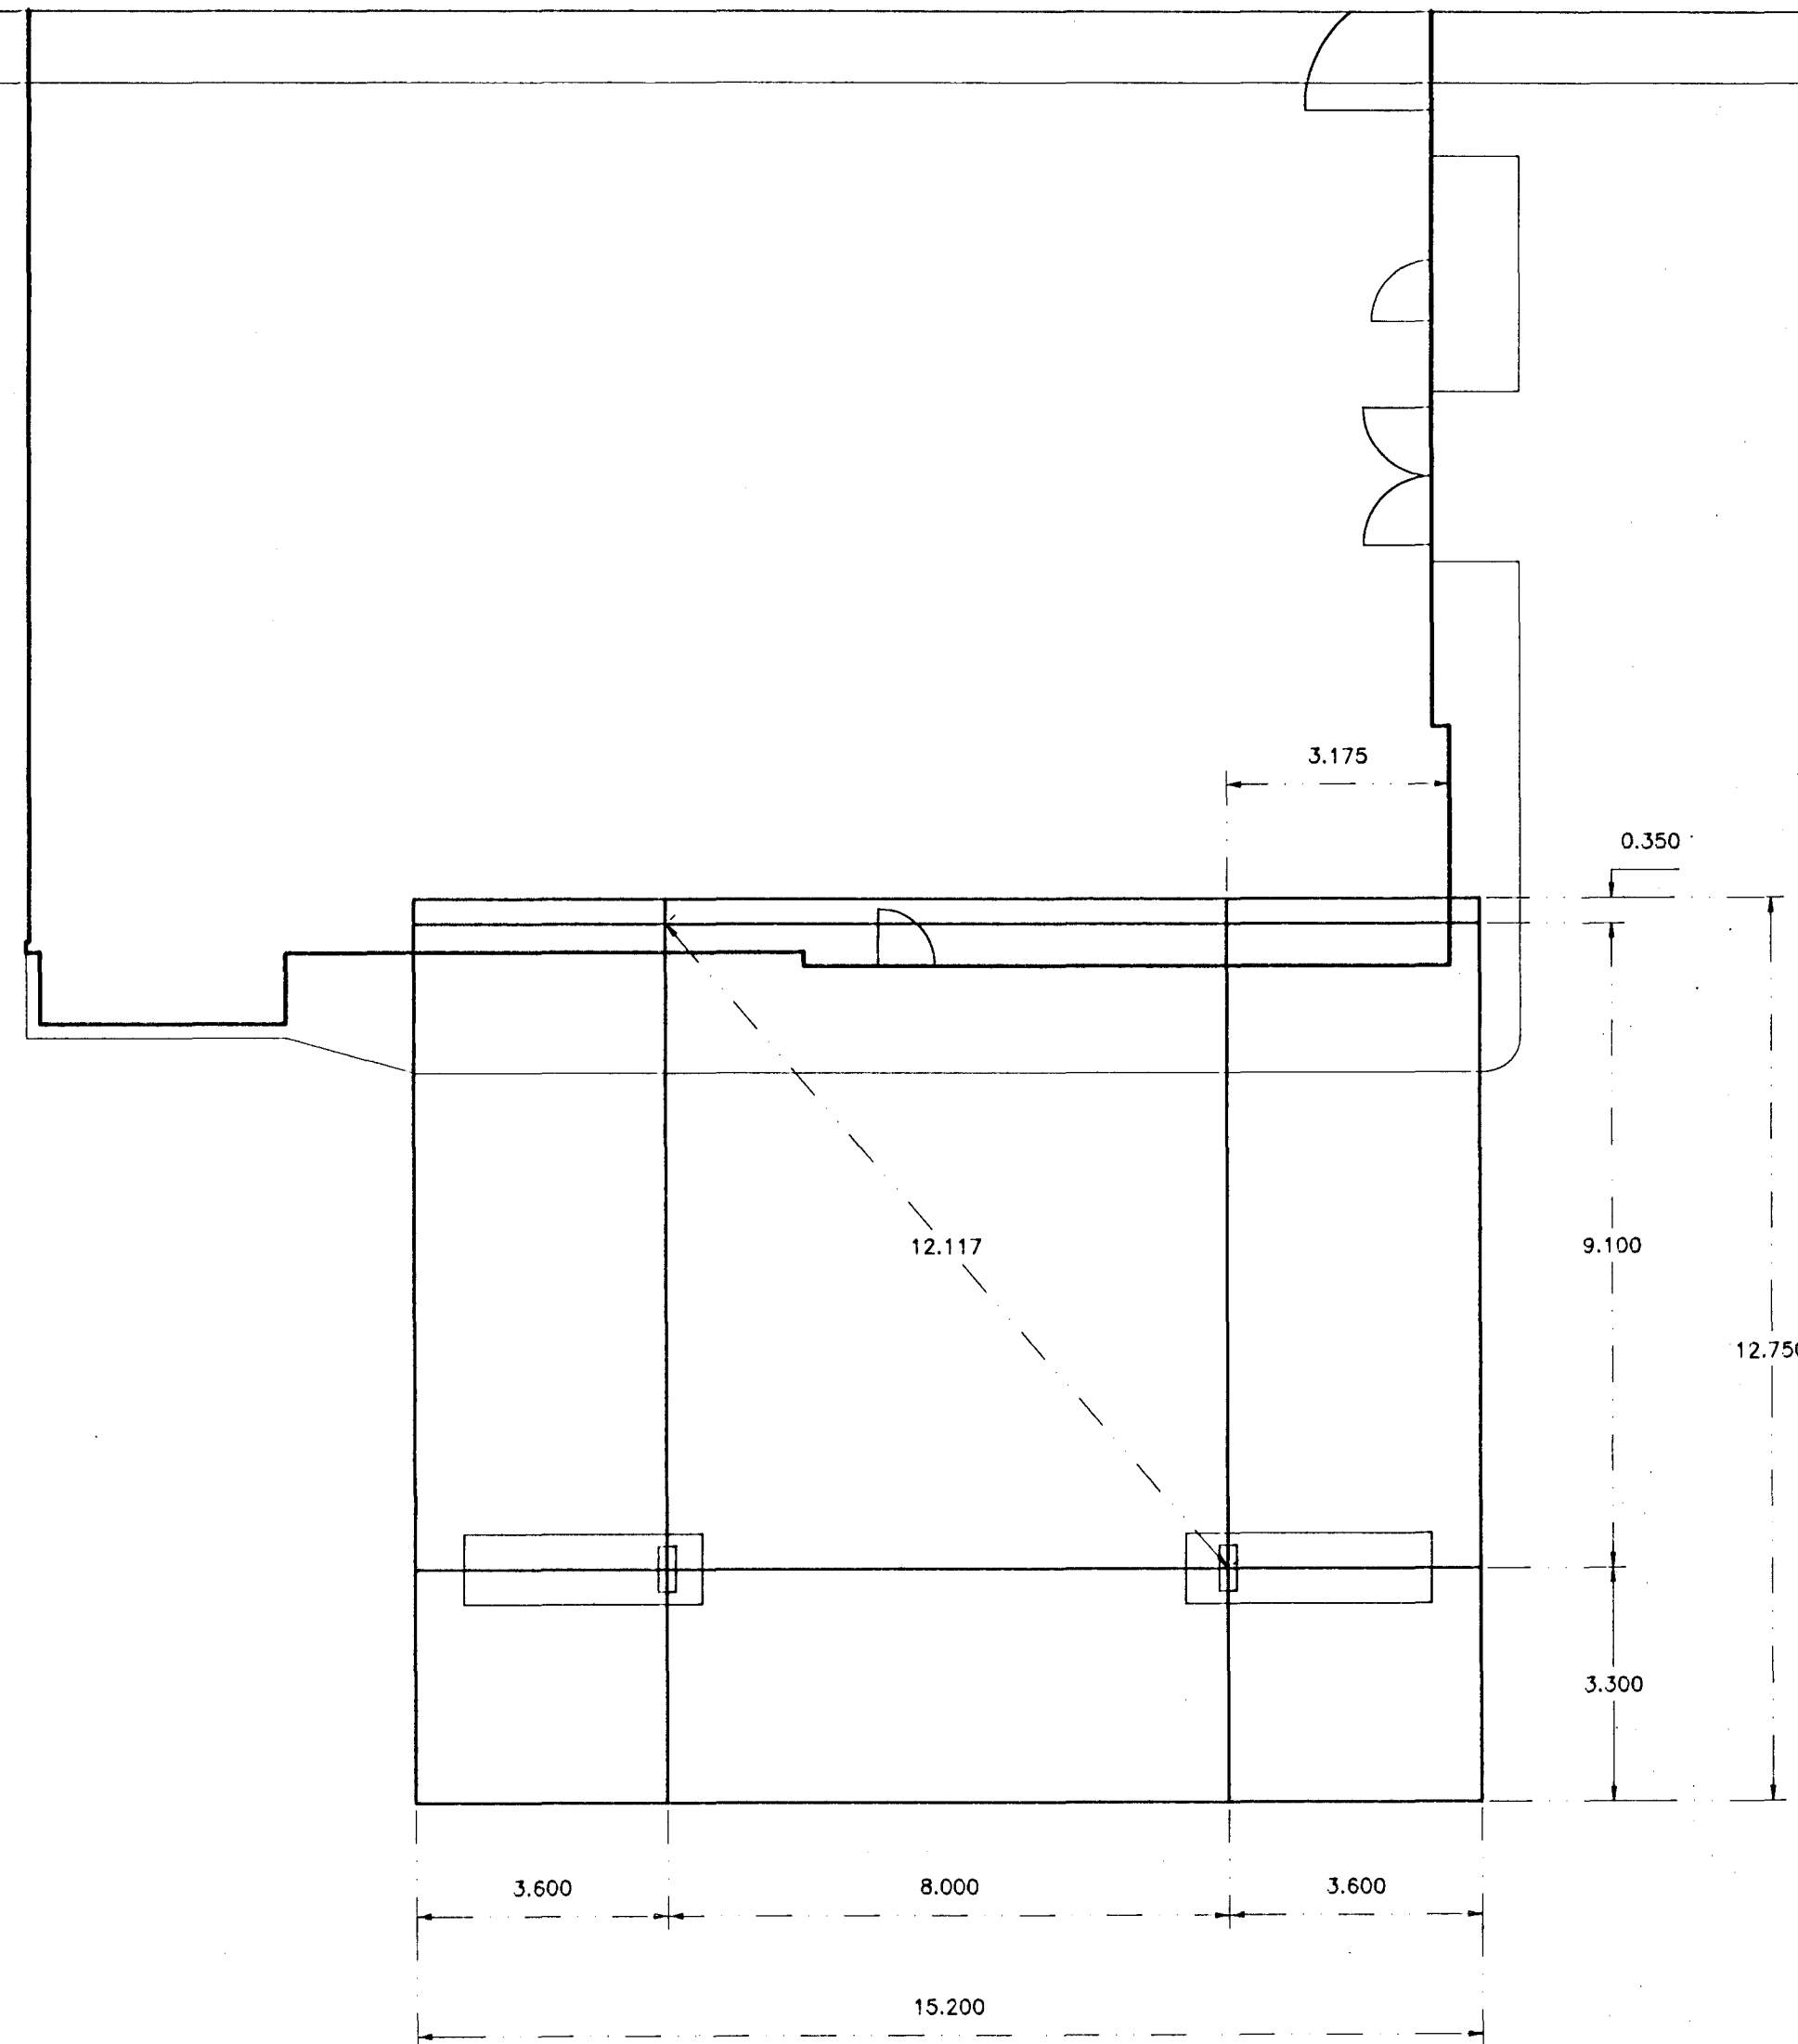


UNDIRSTADA SÚLU 5 200*200*8
M 1:20

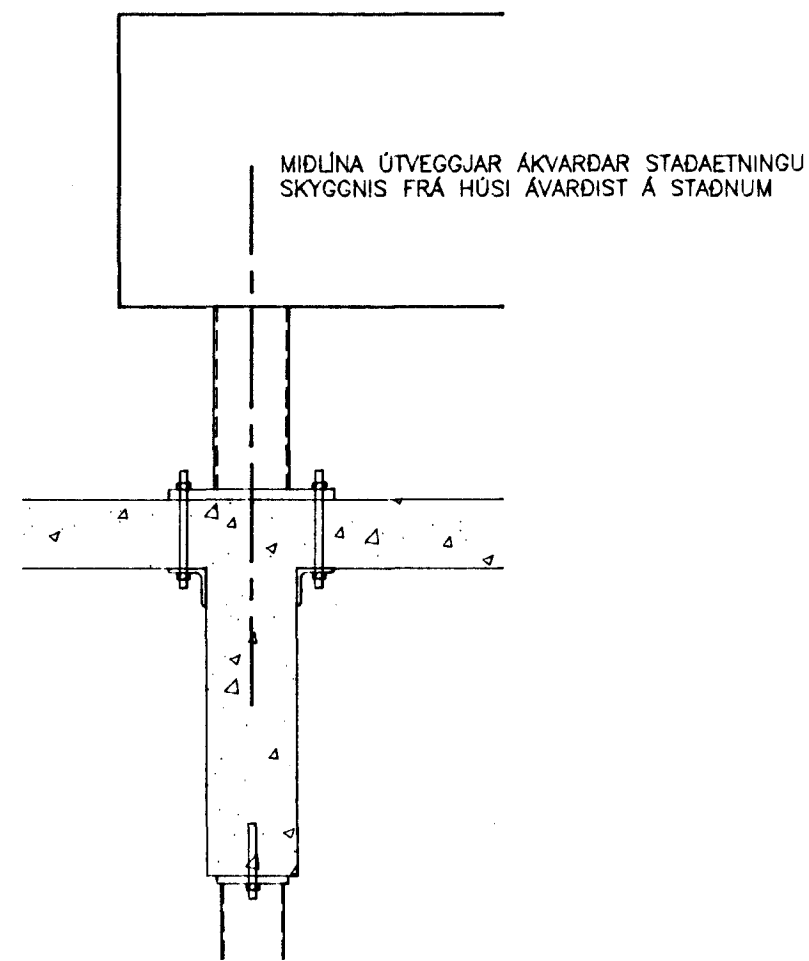

VERKFRÆDISTOFA STEFÁNS GUÐBERGSSONAR, SÍÐUMÚLA 33, S:681590			
OLÍUFÉLAGIÐ H/F-REYKJAVÍKURVEGI 54-HAFNARFI. ENDURBYGGING - BENSÍNSTÖÐVAR-STÁLSKYGGNI AFSTADA SKYGGNIS			
SKRÁ	21514SNI	MÆLIKVARDI	1:100 VERKN. 95-216 TEIKN. 14
DAGS.	14-03-95	HANNAÐ TEIKNAD	<i>de S.</i> <i>de S.</i> SAMP. <i>Stefán Guðbergsson</i>