



ÁFYLLINGARPÚLT SNID B - B
M 1:20

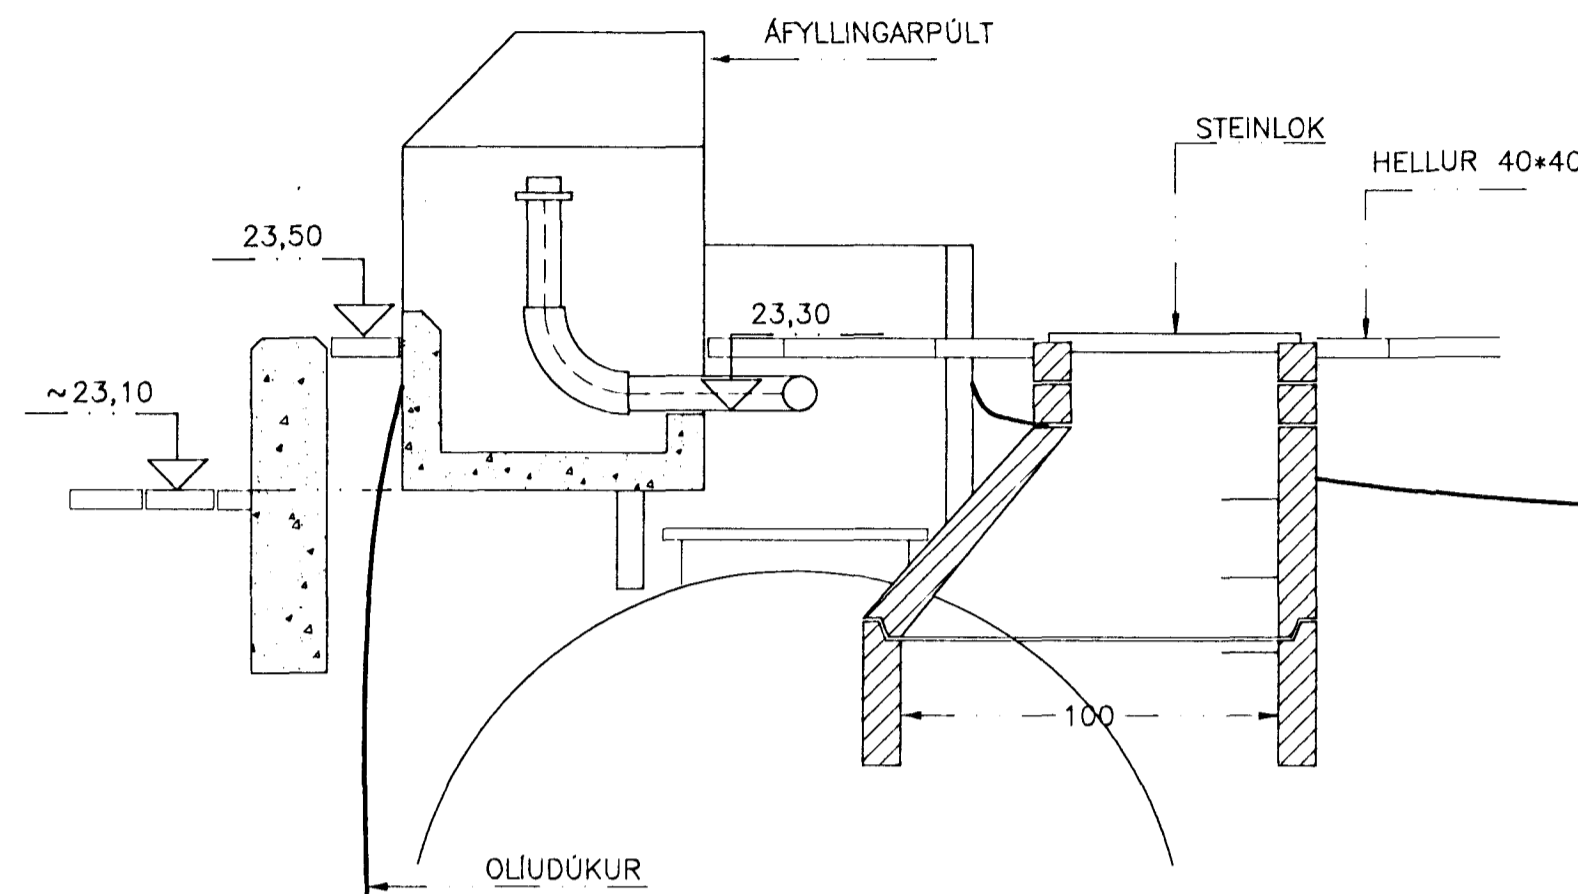

ÁFYLLINGARPÚLT SÉ MED ÖNDUNARRÖRUM OG GUFUSÖFNUNARTENGINU
SJA SÉRTEIKNINGU OLJUFÉLAGSINS H/F

TENGIBRUNNUR SNID C - C
M 1:20

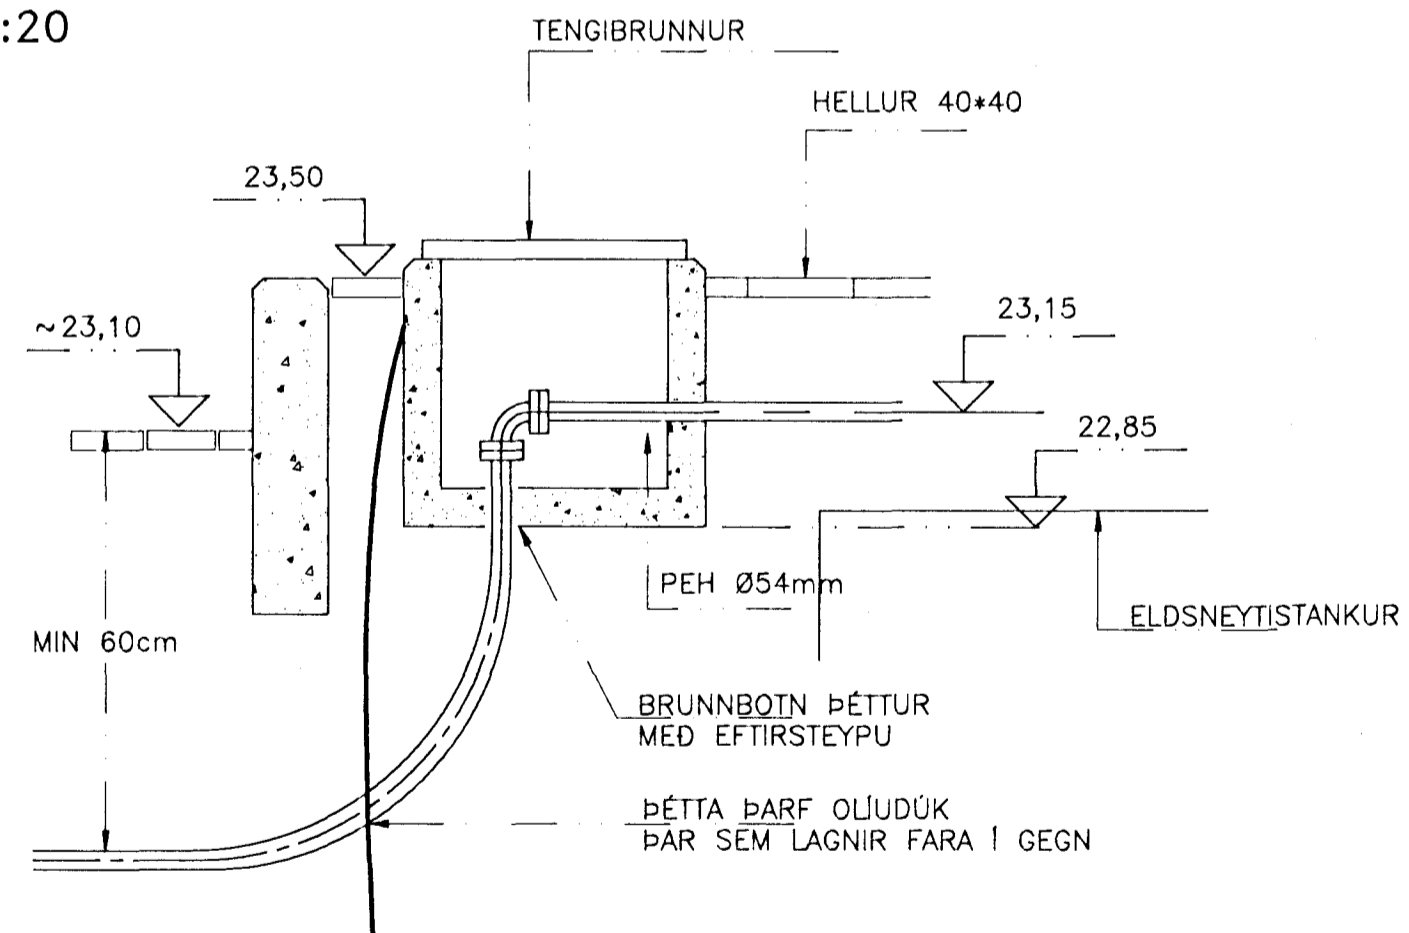

SKÝRINGAR:

- 2,5" STÁL
- - - 2" PEH
- - - 1,5" PEH

12 JULI 1995

VERKFRÆDISTOFA STEFÁNS GUÐBERGSSONAR, SÍÐUMÚLA 33, S:681590			
OLJUFÉLAGID H/F-REYKJAVÍKURVEGI 54-HAFNARFI.			
ÁFYLLINGAR OG AFGREIÐSLULAGNIR Í ÞRÓ			
SKRÁ	2156THR1	MÆLIKVARDI	1:50
		VERKN.	95-215
		TEIKN.	7
DAGS.	6-2-94	HANNAD	Þ.S.
		TEIKNAD	Þ.S.
		SAMP.	Fransson, 1995