




KANTBITI 1 M, 120 (KANTBITI 2 ER SPEGILMYND AF KANTBITA 1)

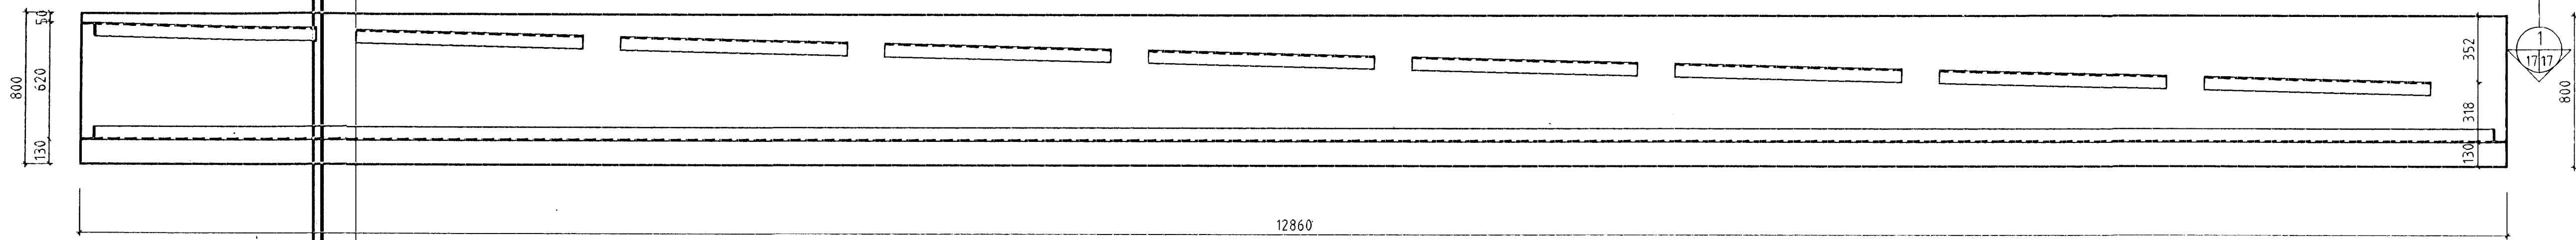


KANTBITI 3 M, 120

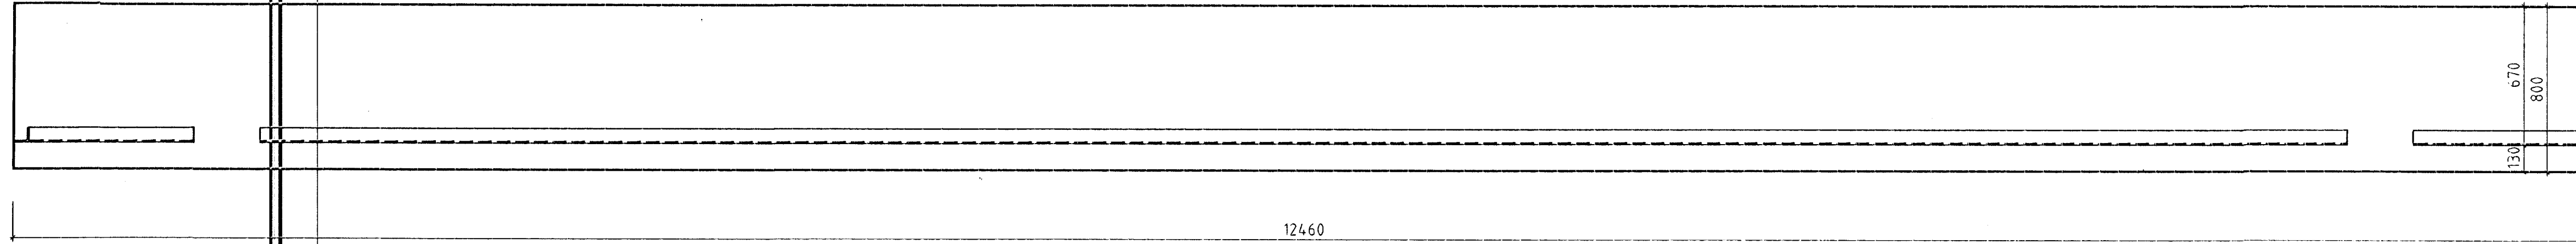


KANTBITI 4 M, 120

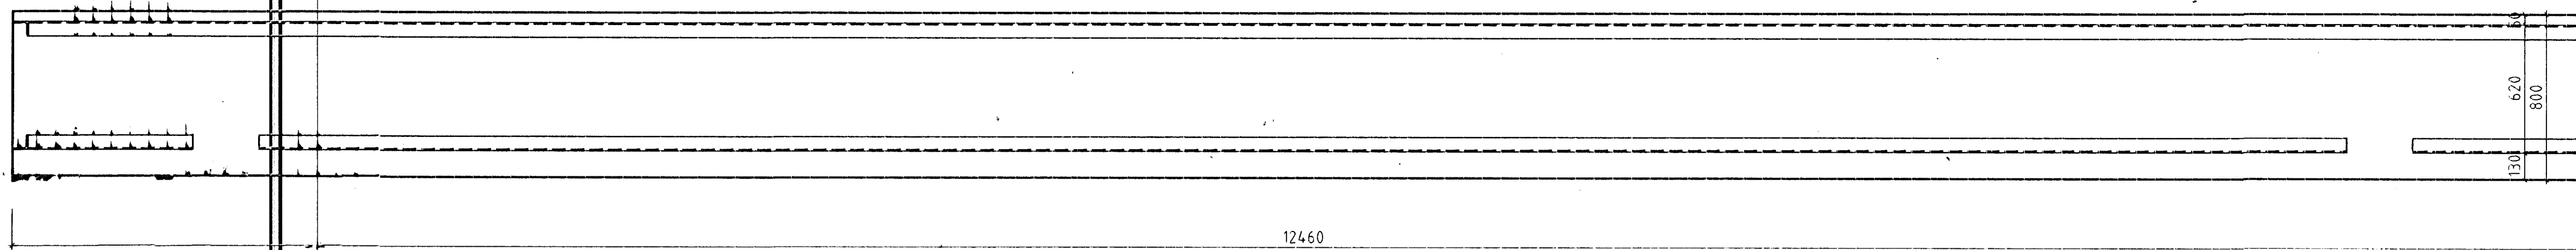



SS1 (2 STK) M, 120

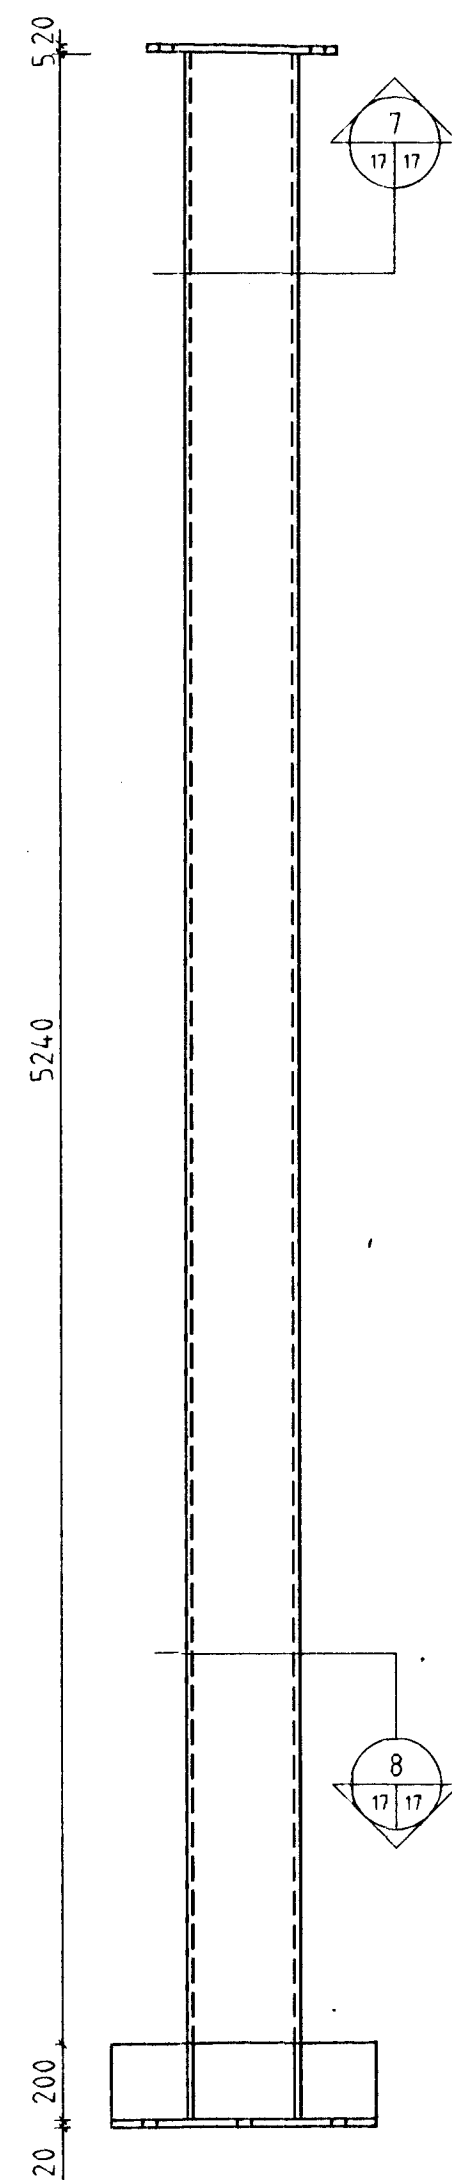

SS2 (2 STK) M, 120


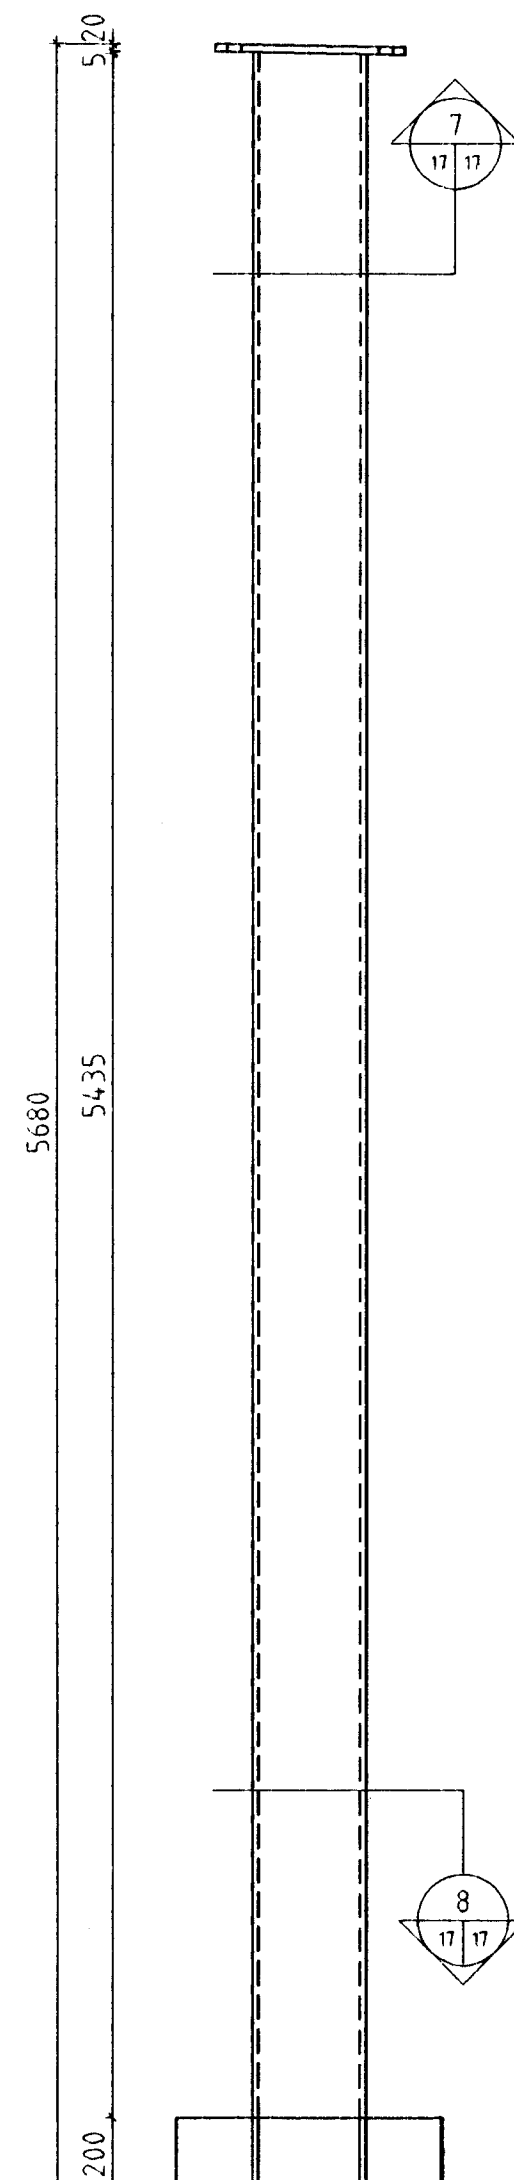


DÆMIGERT SNID Í KANTBITA M, 110

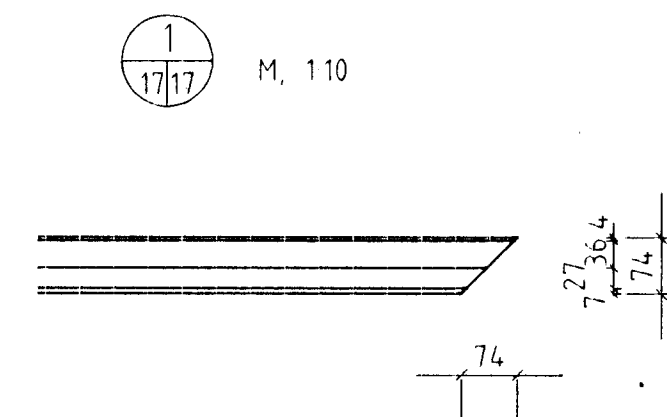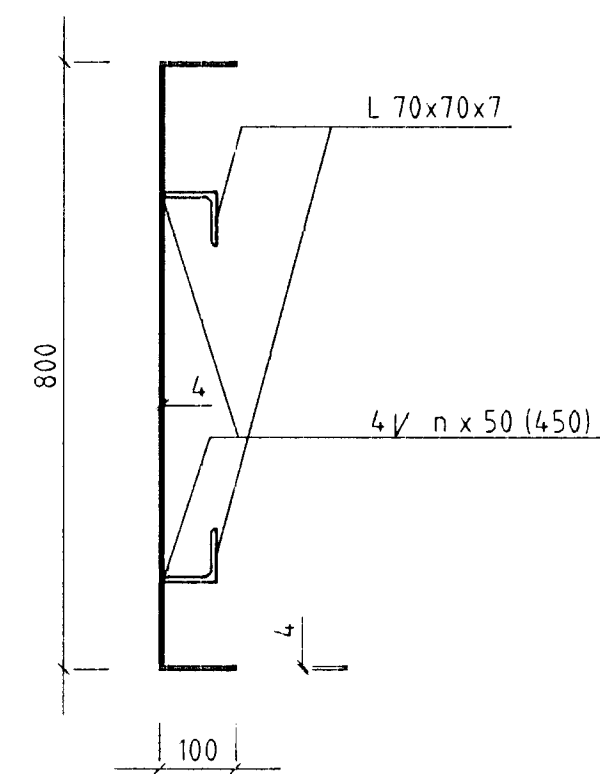

7 M, 110

8 M, 110

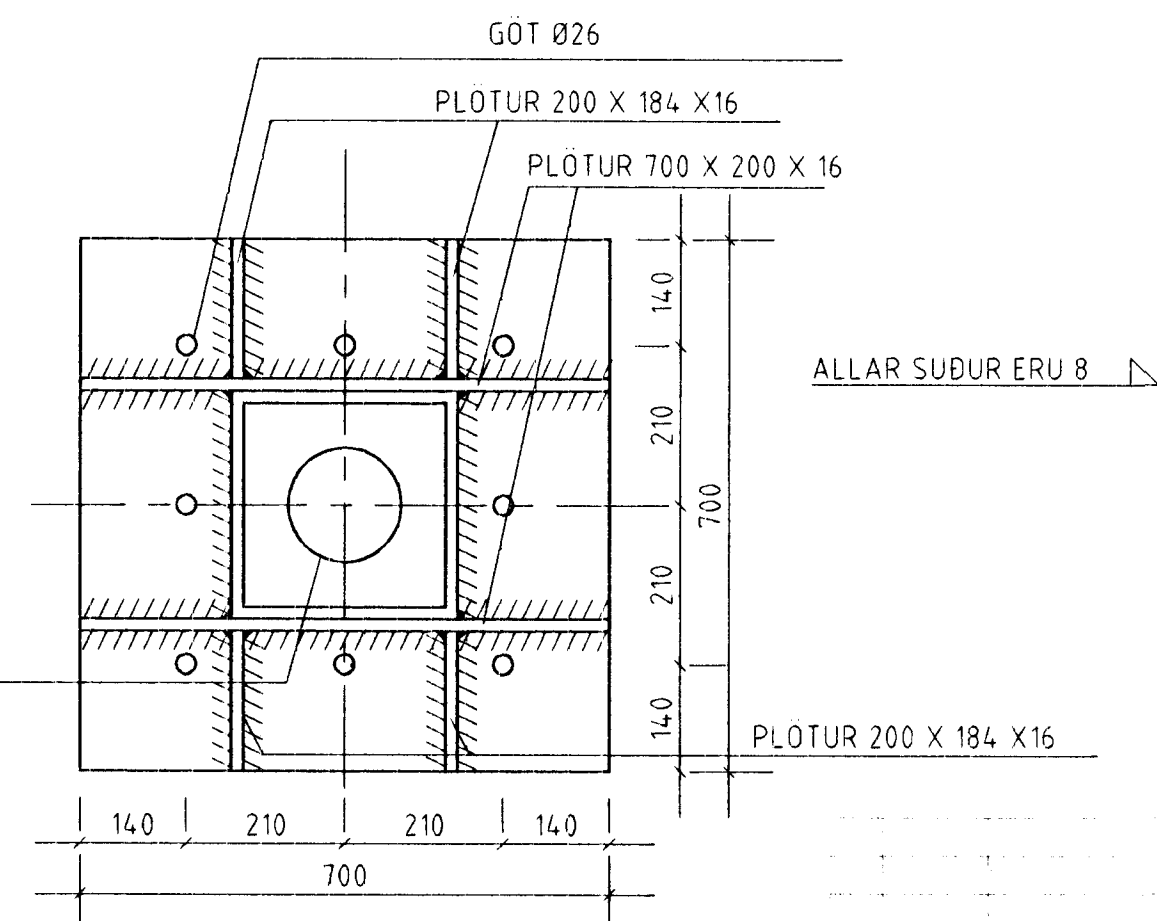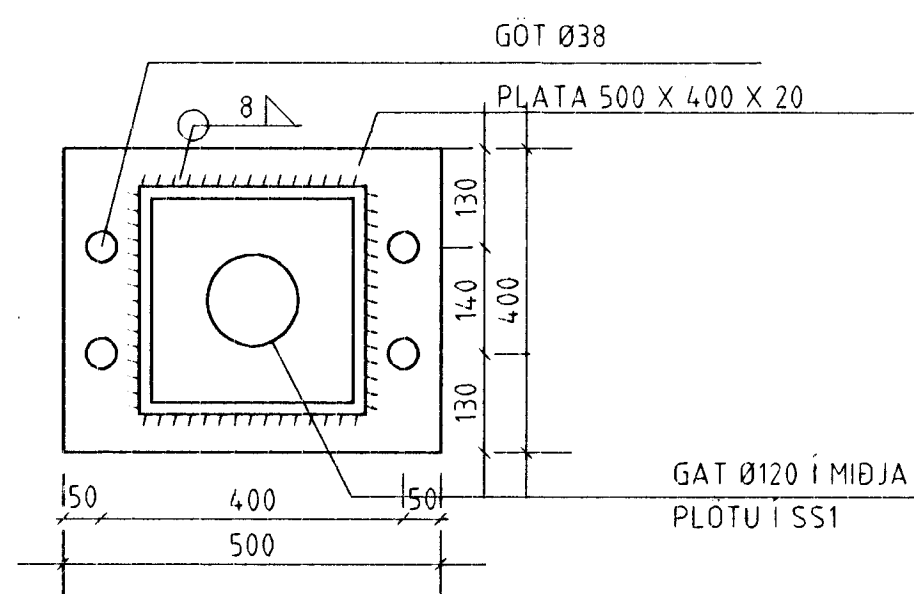

ALLAR SUDUR ERU 8

Byggingafultrúð Holmarfjarðar
Aigrett Þann
26 NOV. 1996
Sigurjartur Halldórsson

SJÁ SKÝRINGAR Á TEIKN. NR. -1-14

SKELJUNGUR BENSÍNST. V. REYKJAVÍKURY.
SKYGGNI
STYKKJALISTI
KANTBITAR OG SÚLUR

18.11.1996 ÁI 1:20, 1:10 630 1 17