



2059

150 f. 10%

600 Br.  
100ST

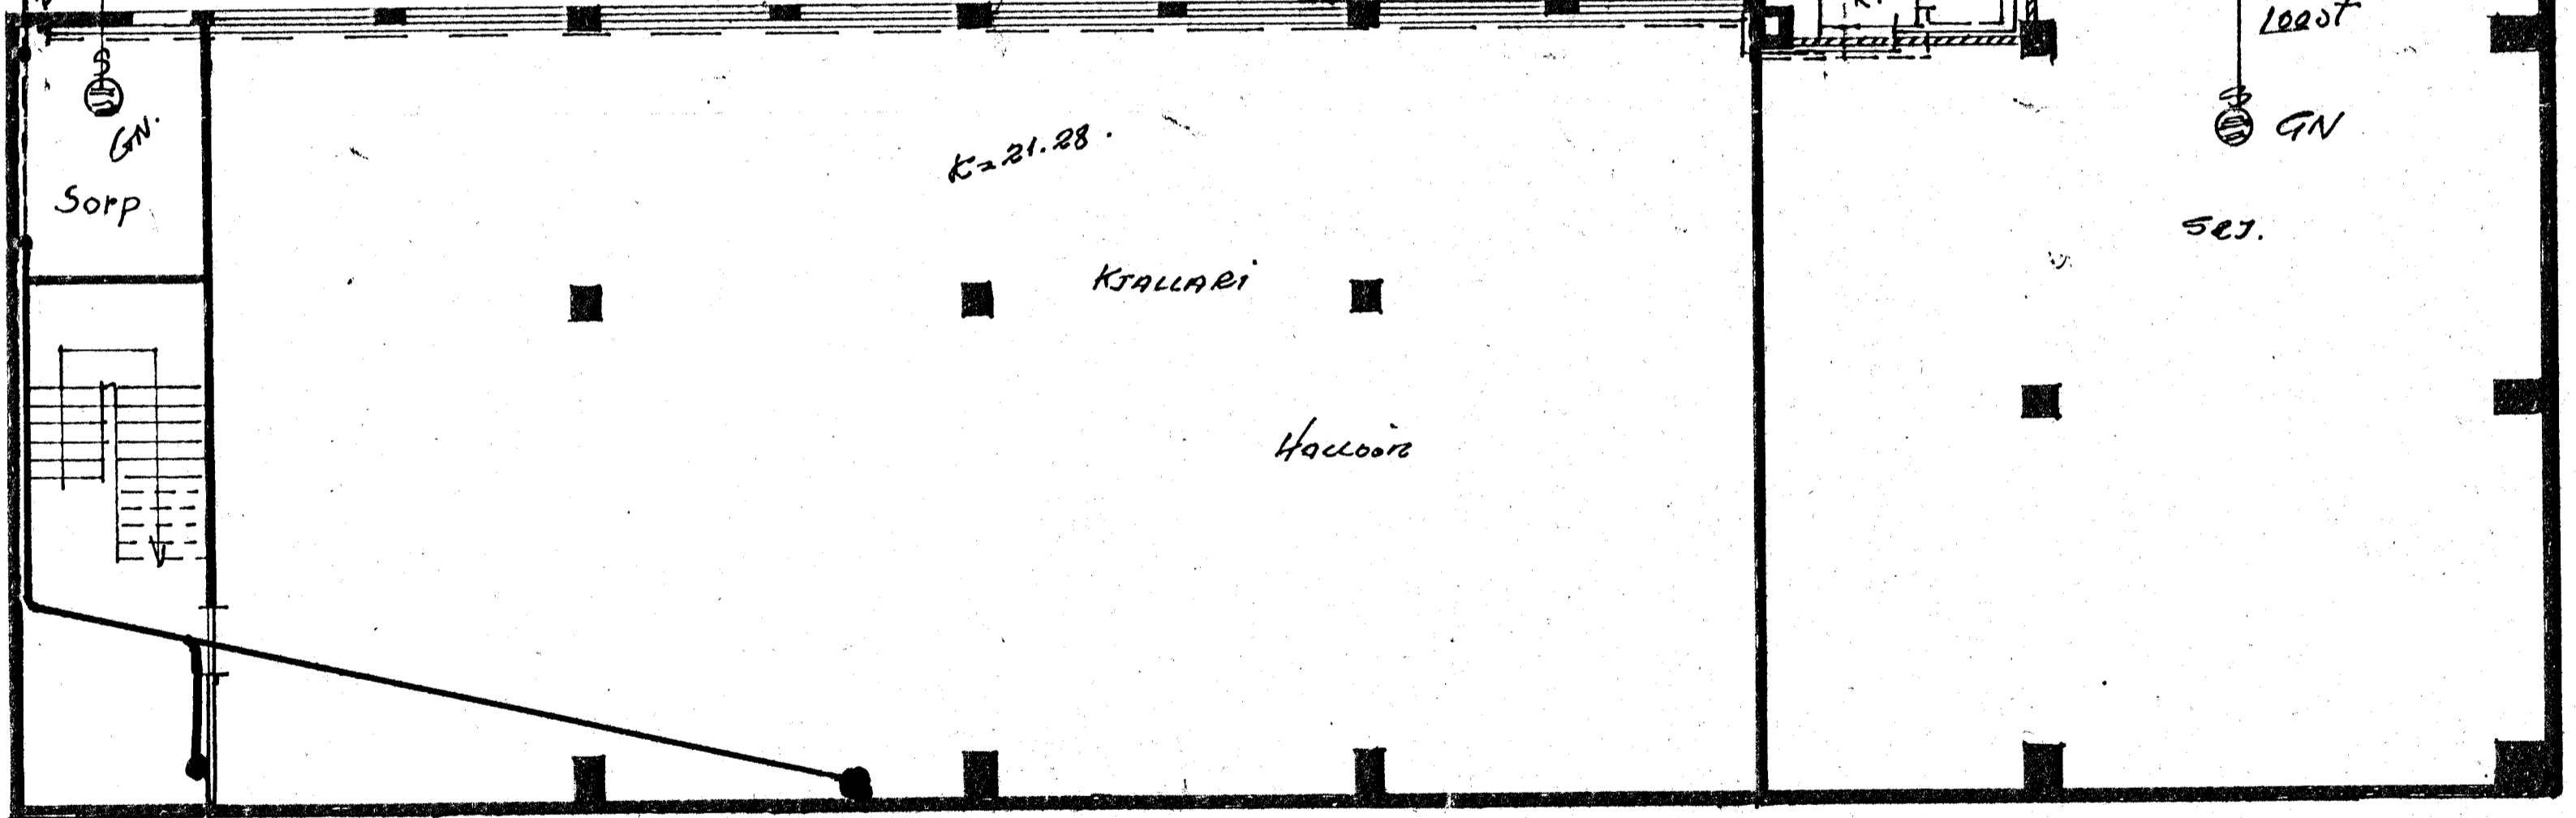

SKOLP  
AFSPÖÐUNYND  
SJA BL. 2 1H.

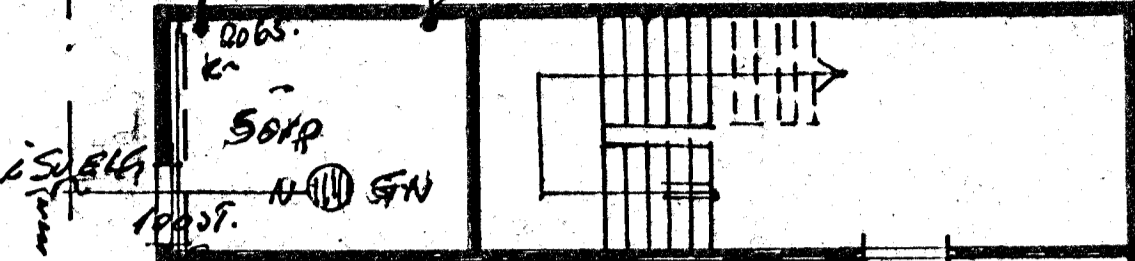

KJALLARI.



REYKJAVÍKURVEG. 60 SKOLP & VATN	TEIKN.	4.670
	DRÖM.	4.670
Kolbeinn K.G. Jonsson.	TEIKN. NR.	7400
tekn. 5.10963.	BL.	1