
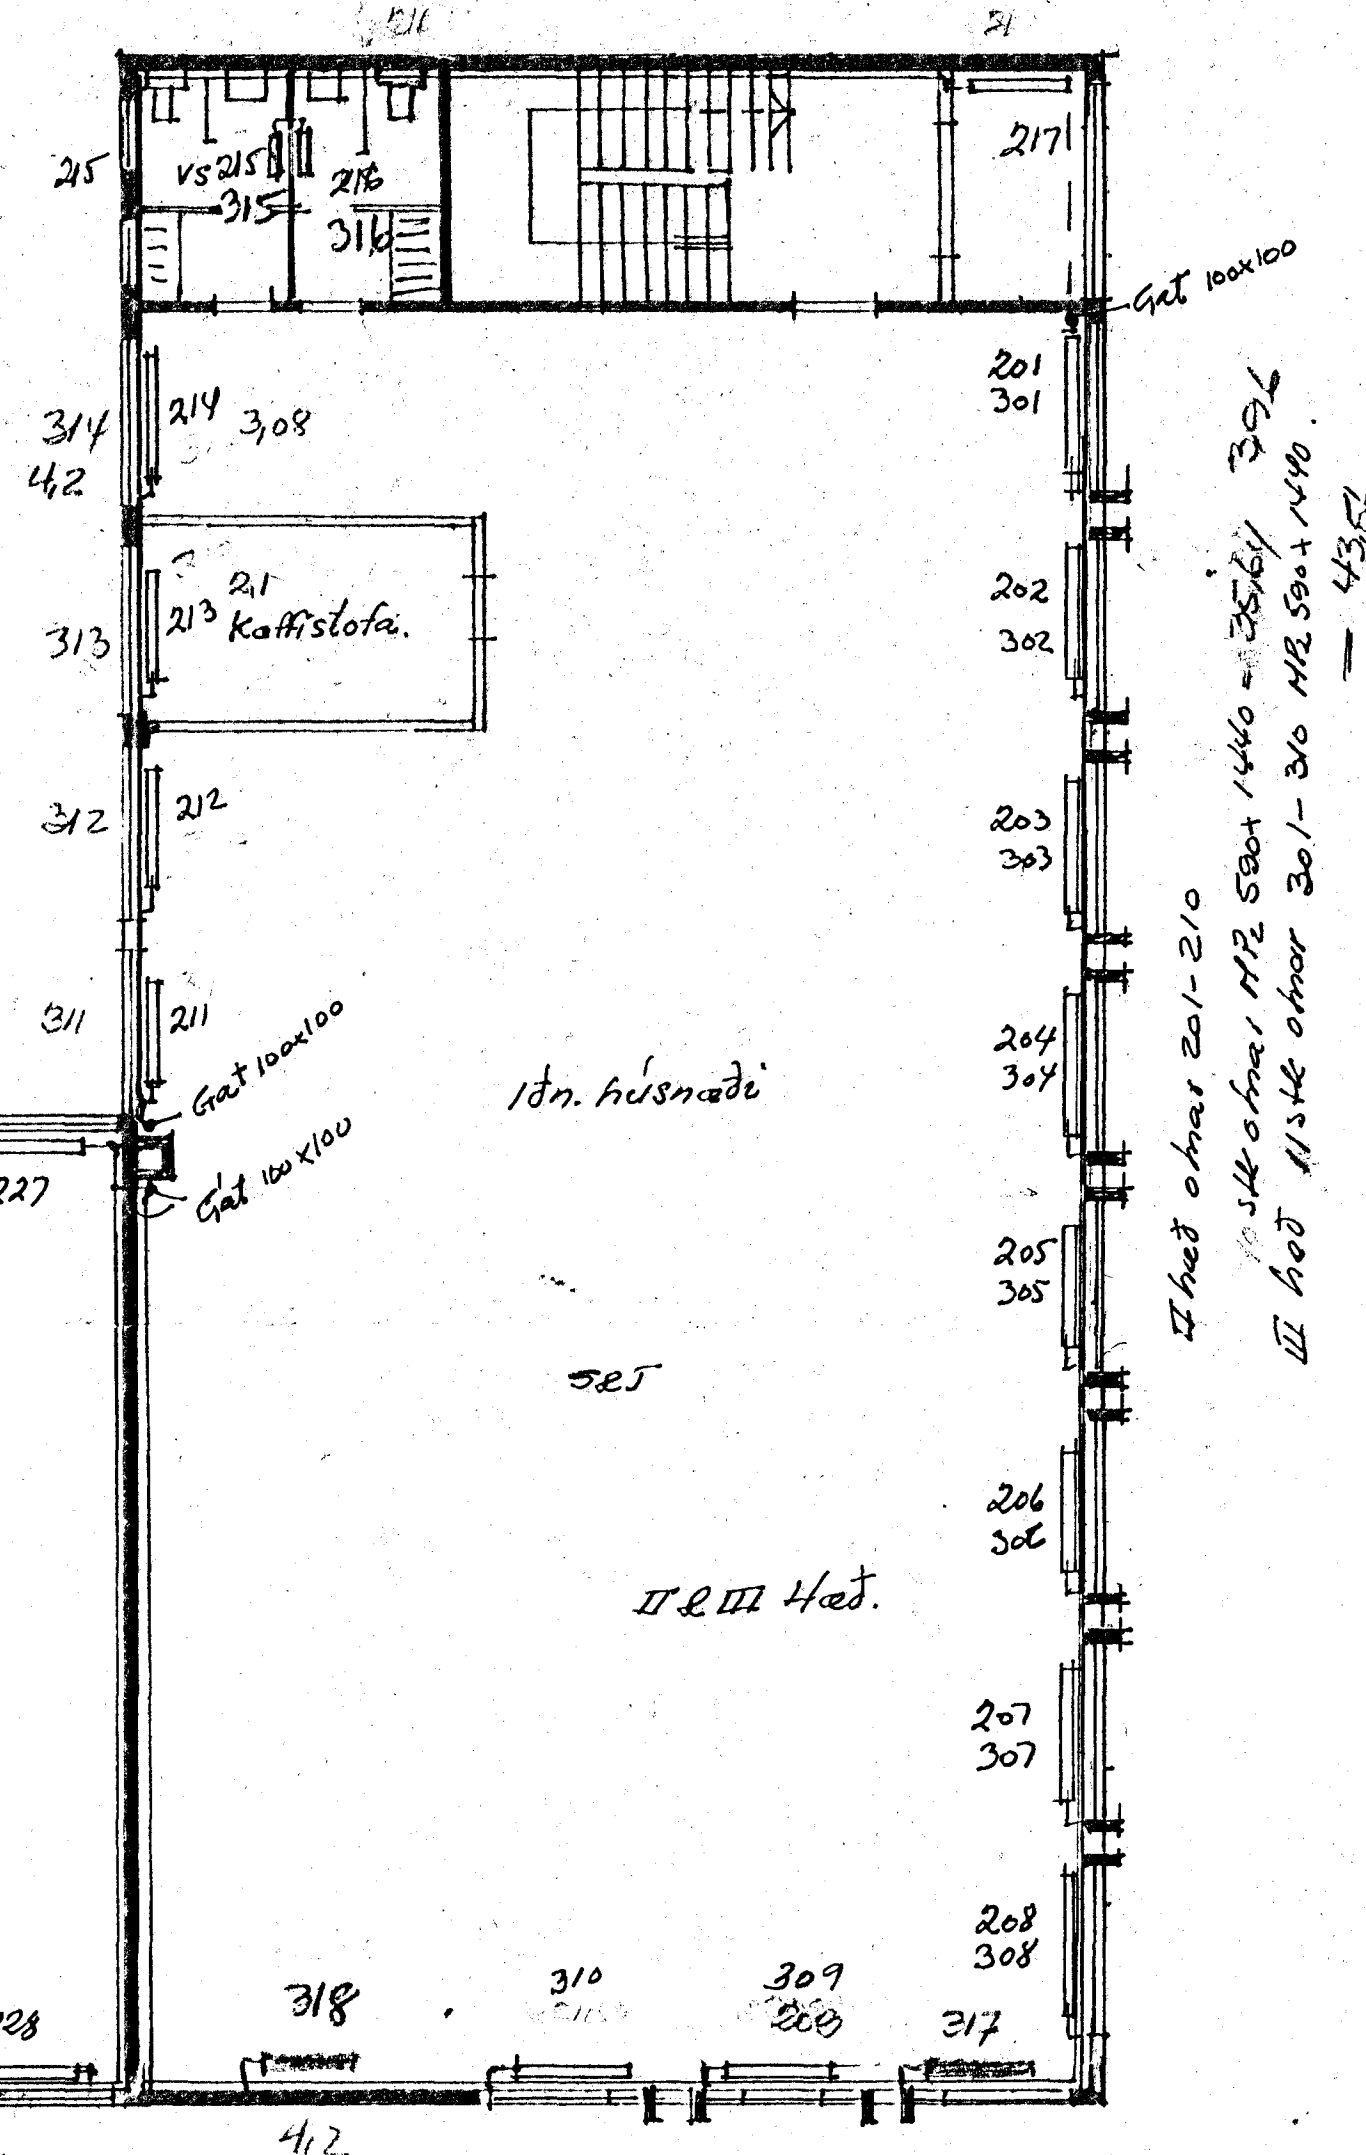
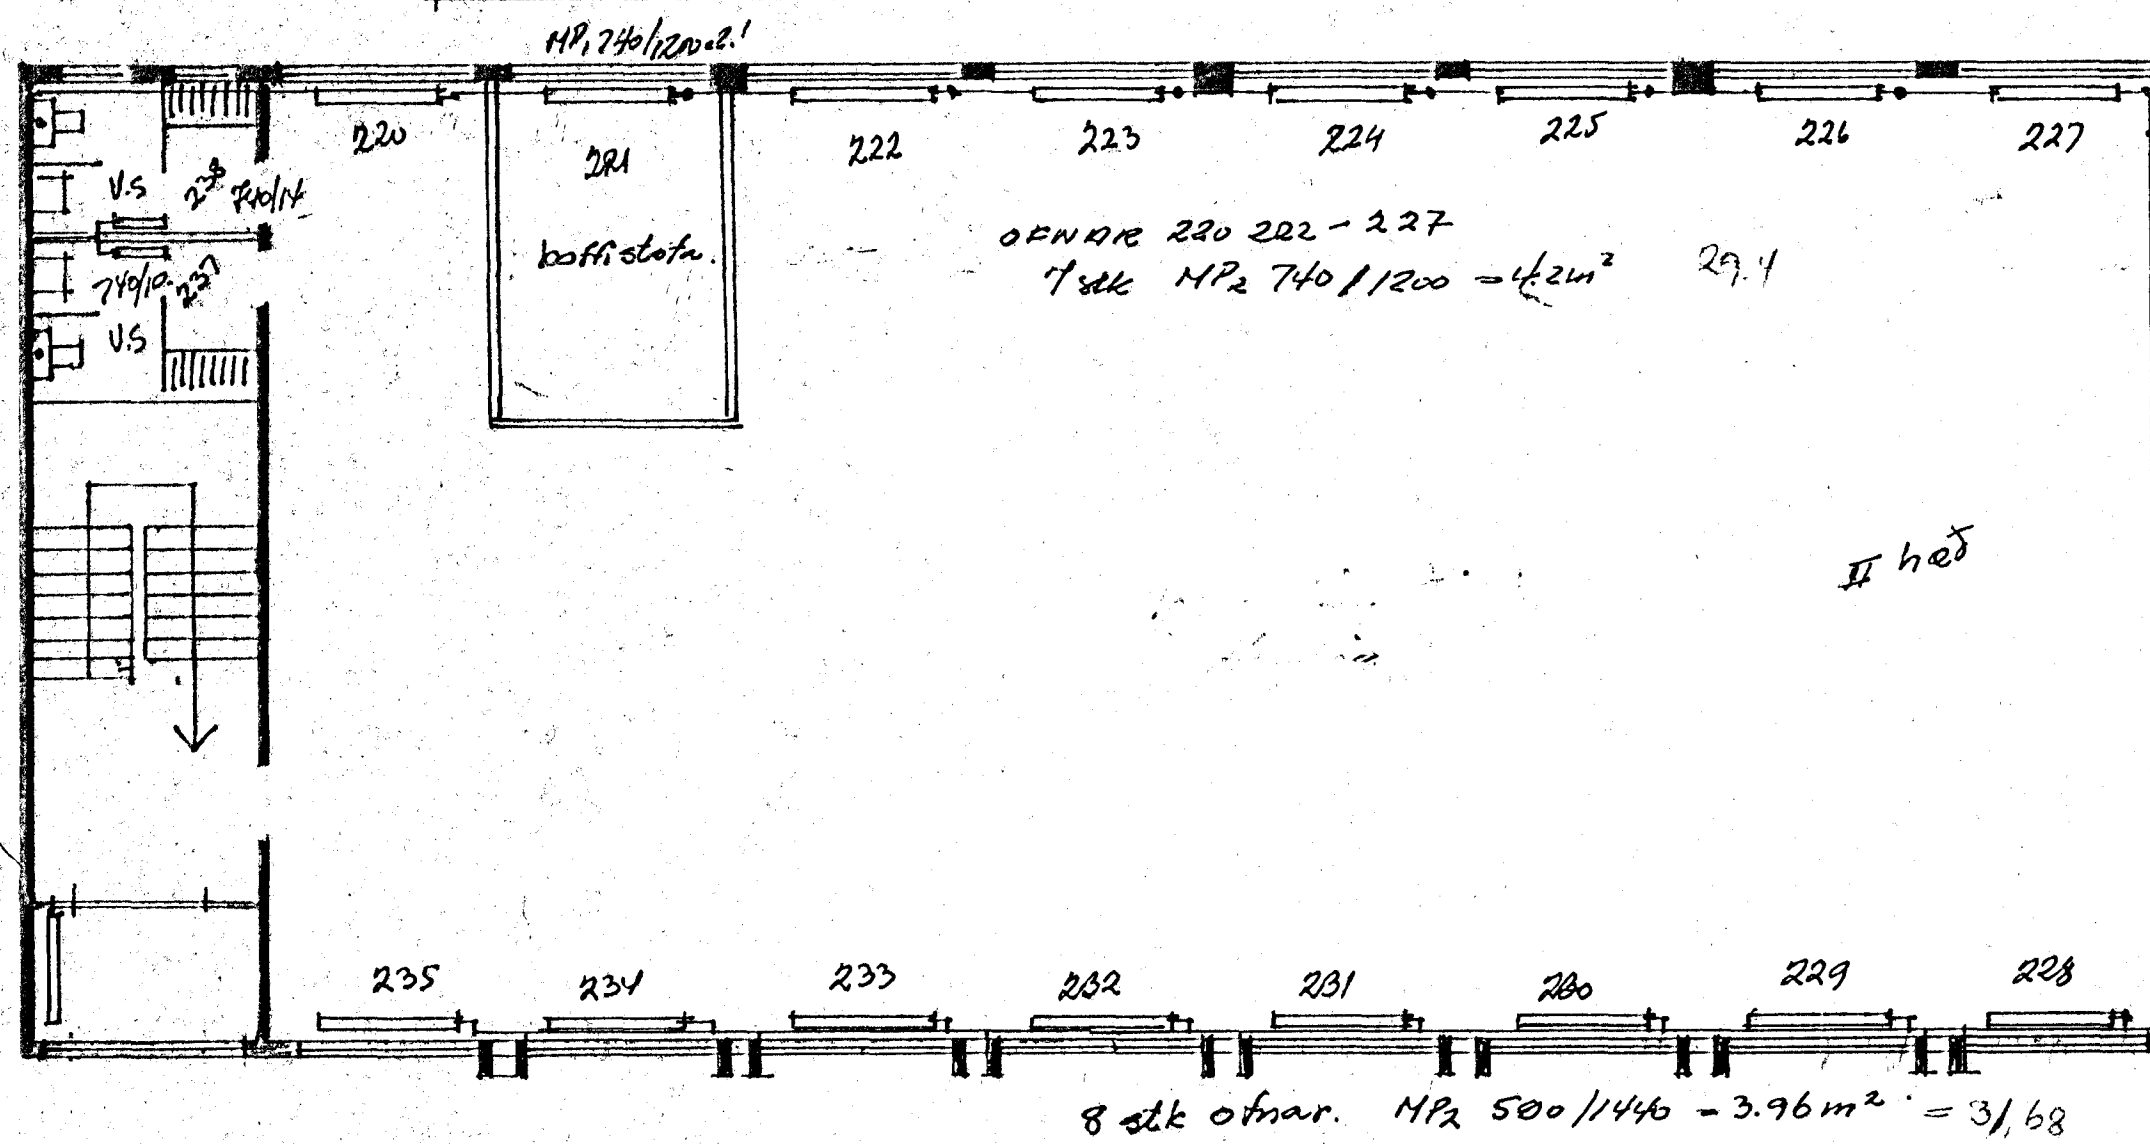


REYKJAVÍKURVEGUR.

AFSTÖÐUL MYND
1:500

20.07 SKOLPA VÖRN

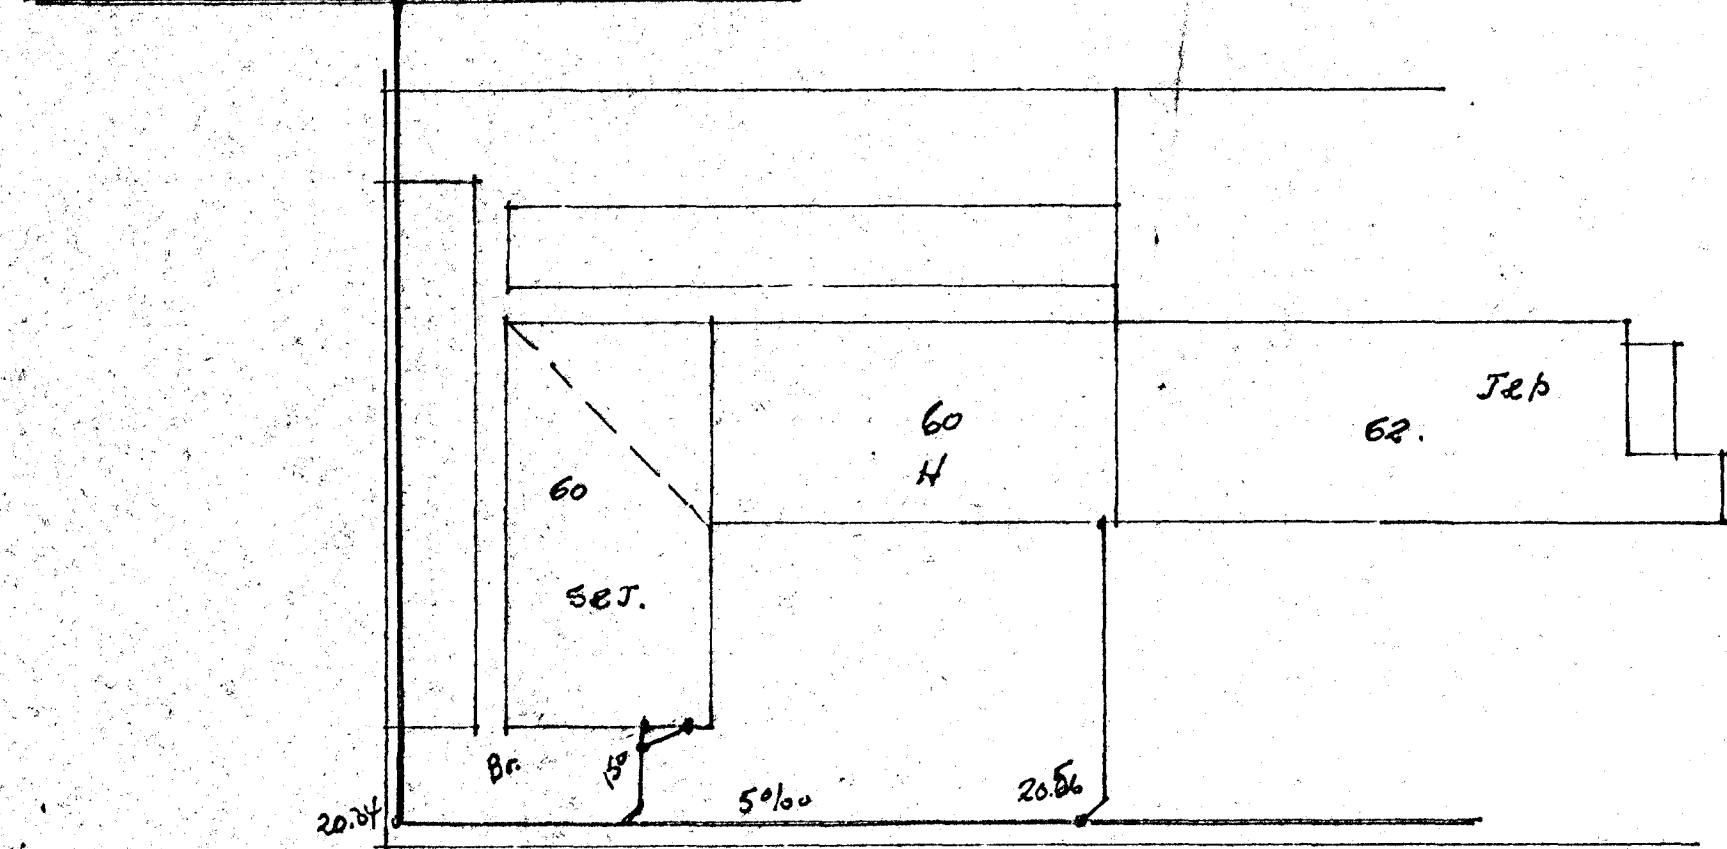

I hæð ofnar 201-210
10 stk ofnar MP₂ 500 x 1440 = 3,96 m² 39,6
III hæð 11 stk ofnar 301-310 MP₂ 500 x 1440 = 4,32 m²

REYKJAVÍKUR VEG. 60 HÍFALAÐNIR II & III H.	1:100	TEIKN.	DK
		DRAS.	11.6.74
Sólveini E. Jóns teiknafi 5.10.63	TEIKN. NR. 17400		
		BL 7	