


AFSTÖJUMYND 1:500

REYKJAVÍKURVEGUR

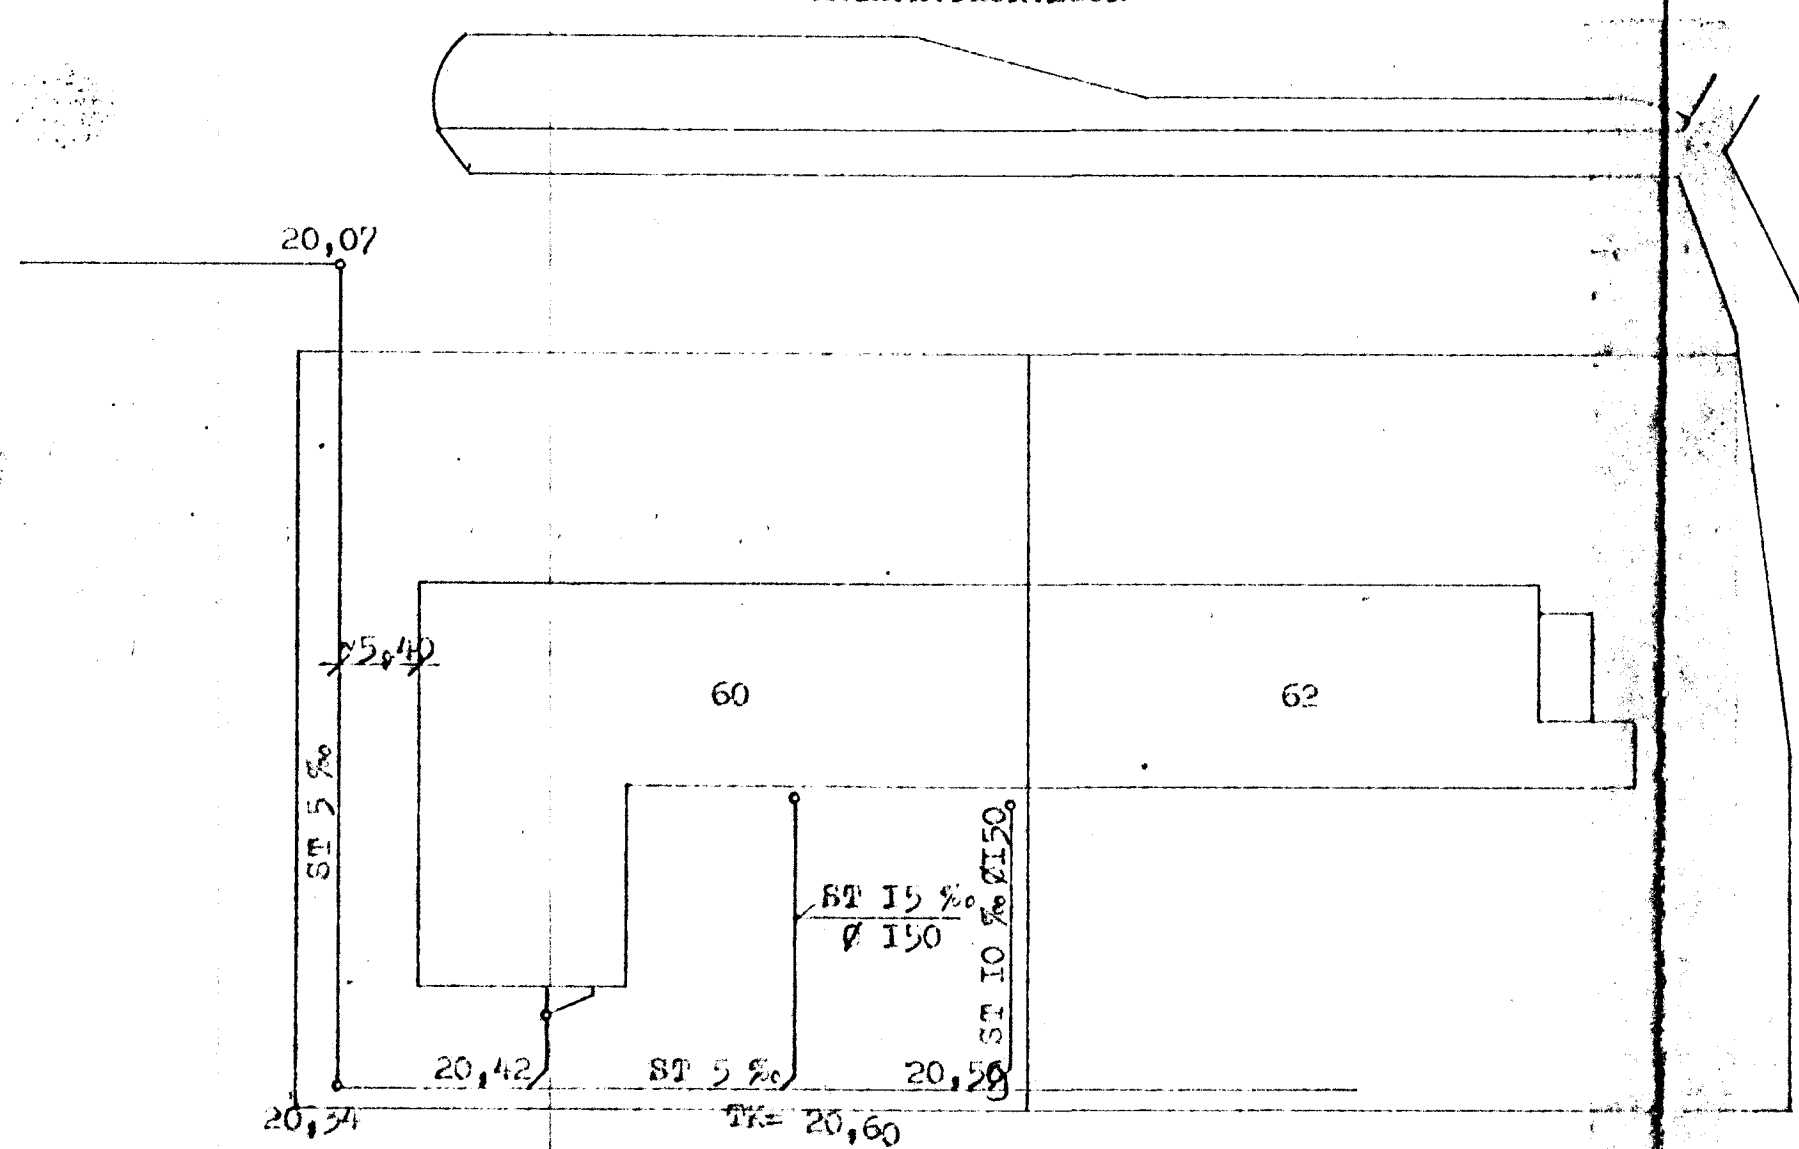

VERKEFNI	MÁL	DABB.
REYKJAVÍKURVEGUR 60	1:50 1:500	SEPT 1978
FRÁRENNSLISLIGN KJALLARA GRUNNMYND, AFSTÖJUMYND	TEIKN.	BR.
	G.O. / S.N.	22.11.78
	REIKN.	NOV. 1978
	BAMM.	VERK NR.
	gp	210
GUDNI ÞÓRDARSON	SKÚLATÚNI 6, 3 hæð.	SÍMI 14185