
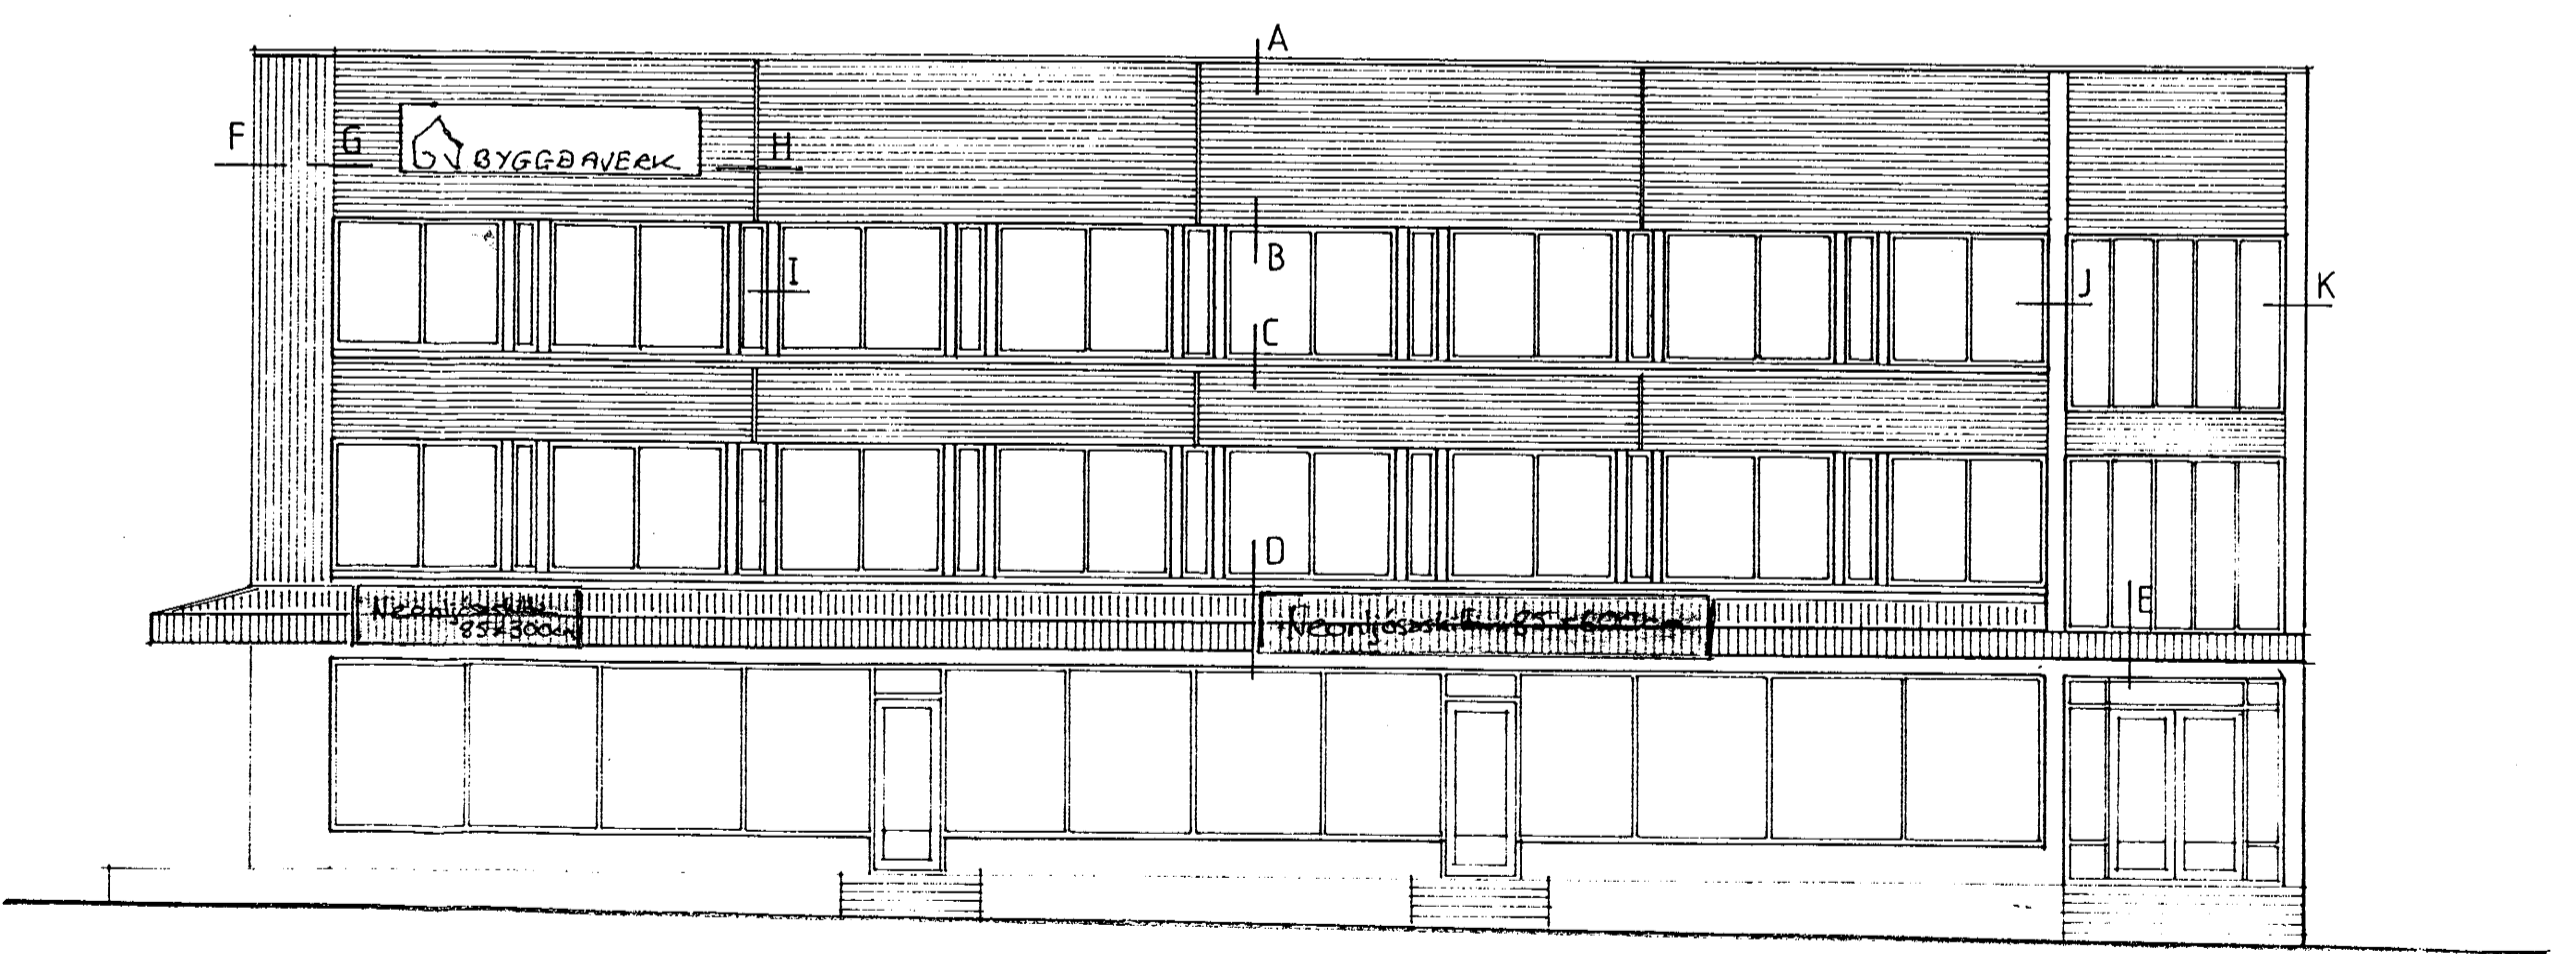
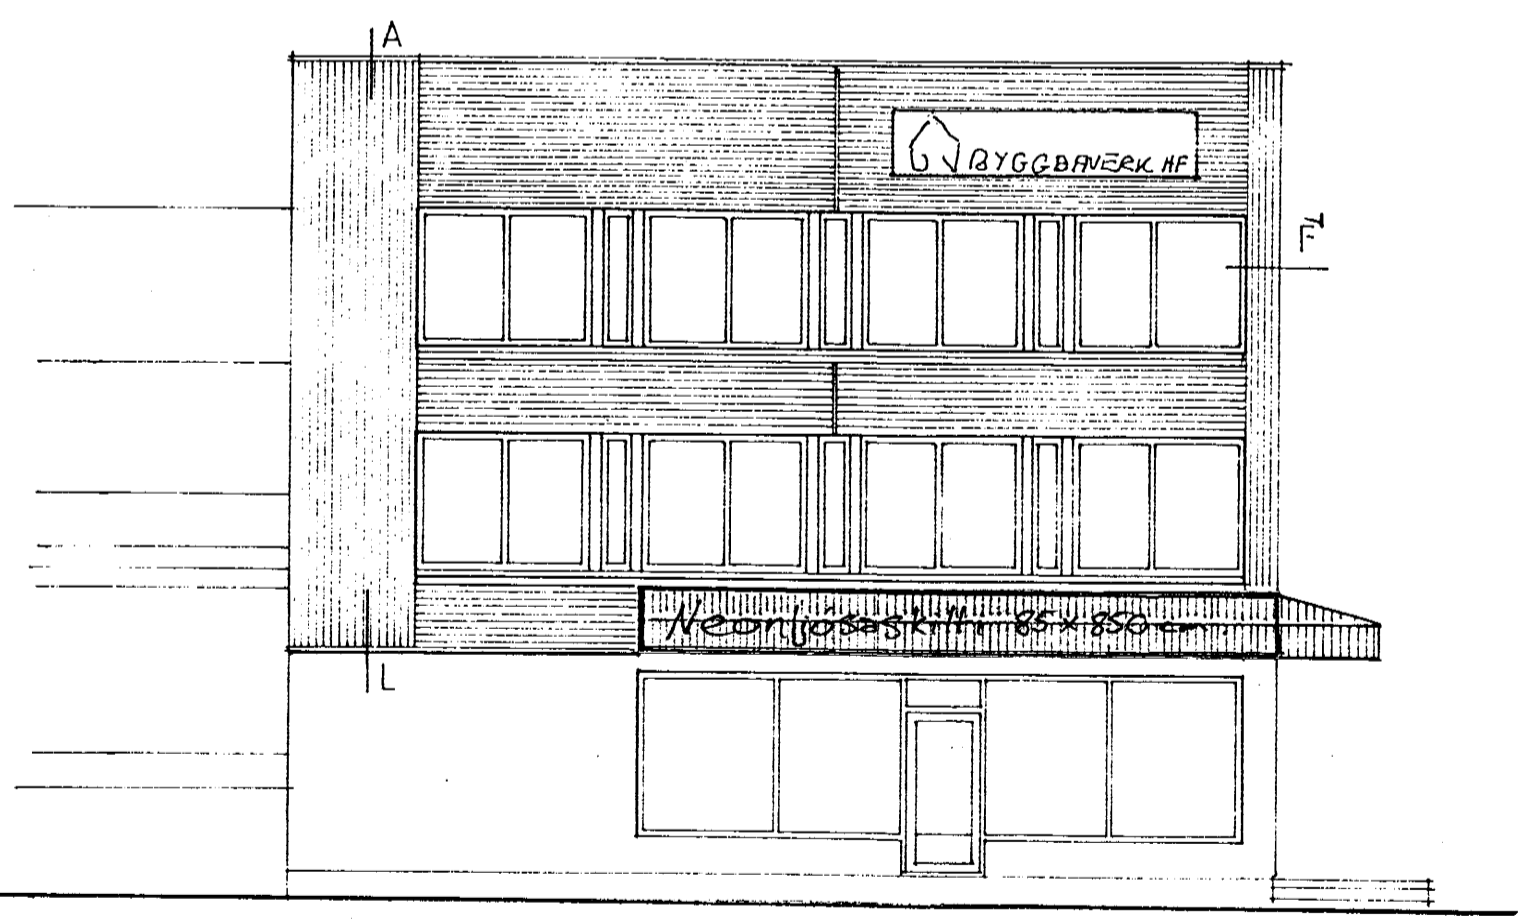
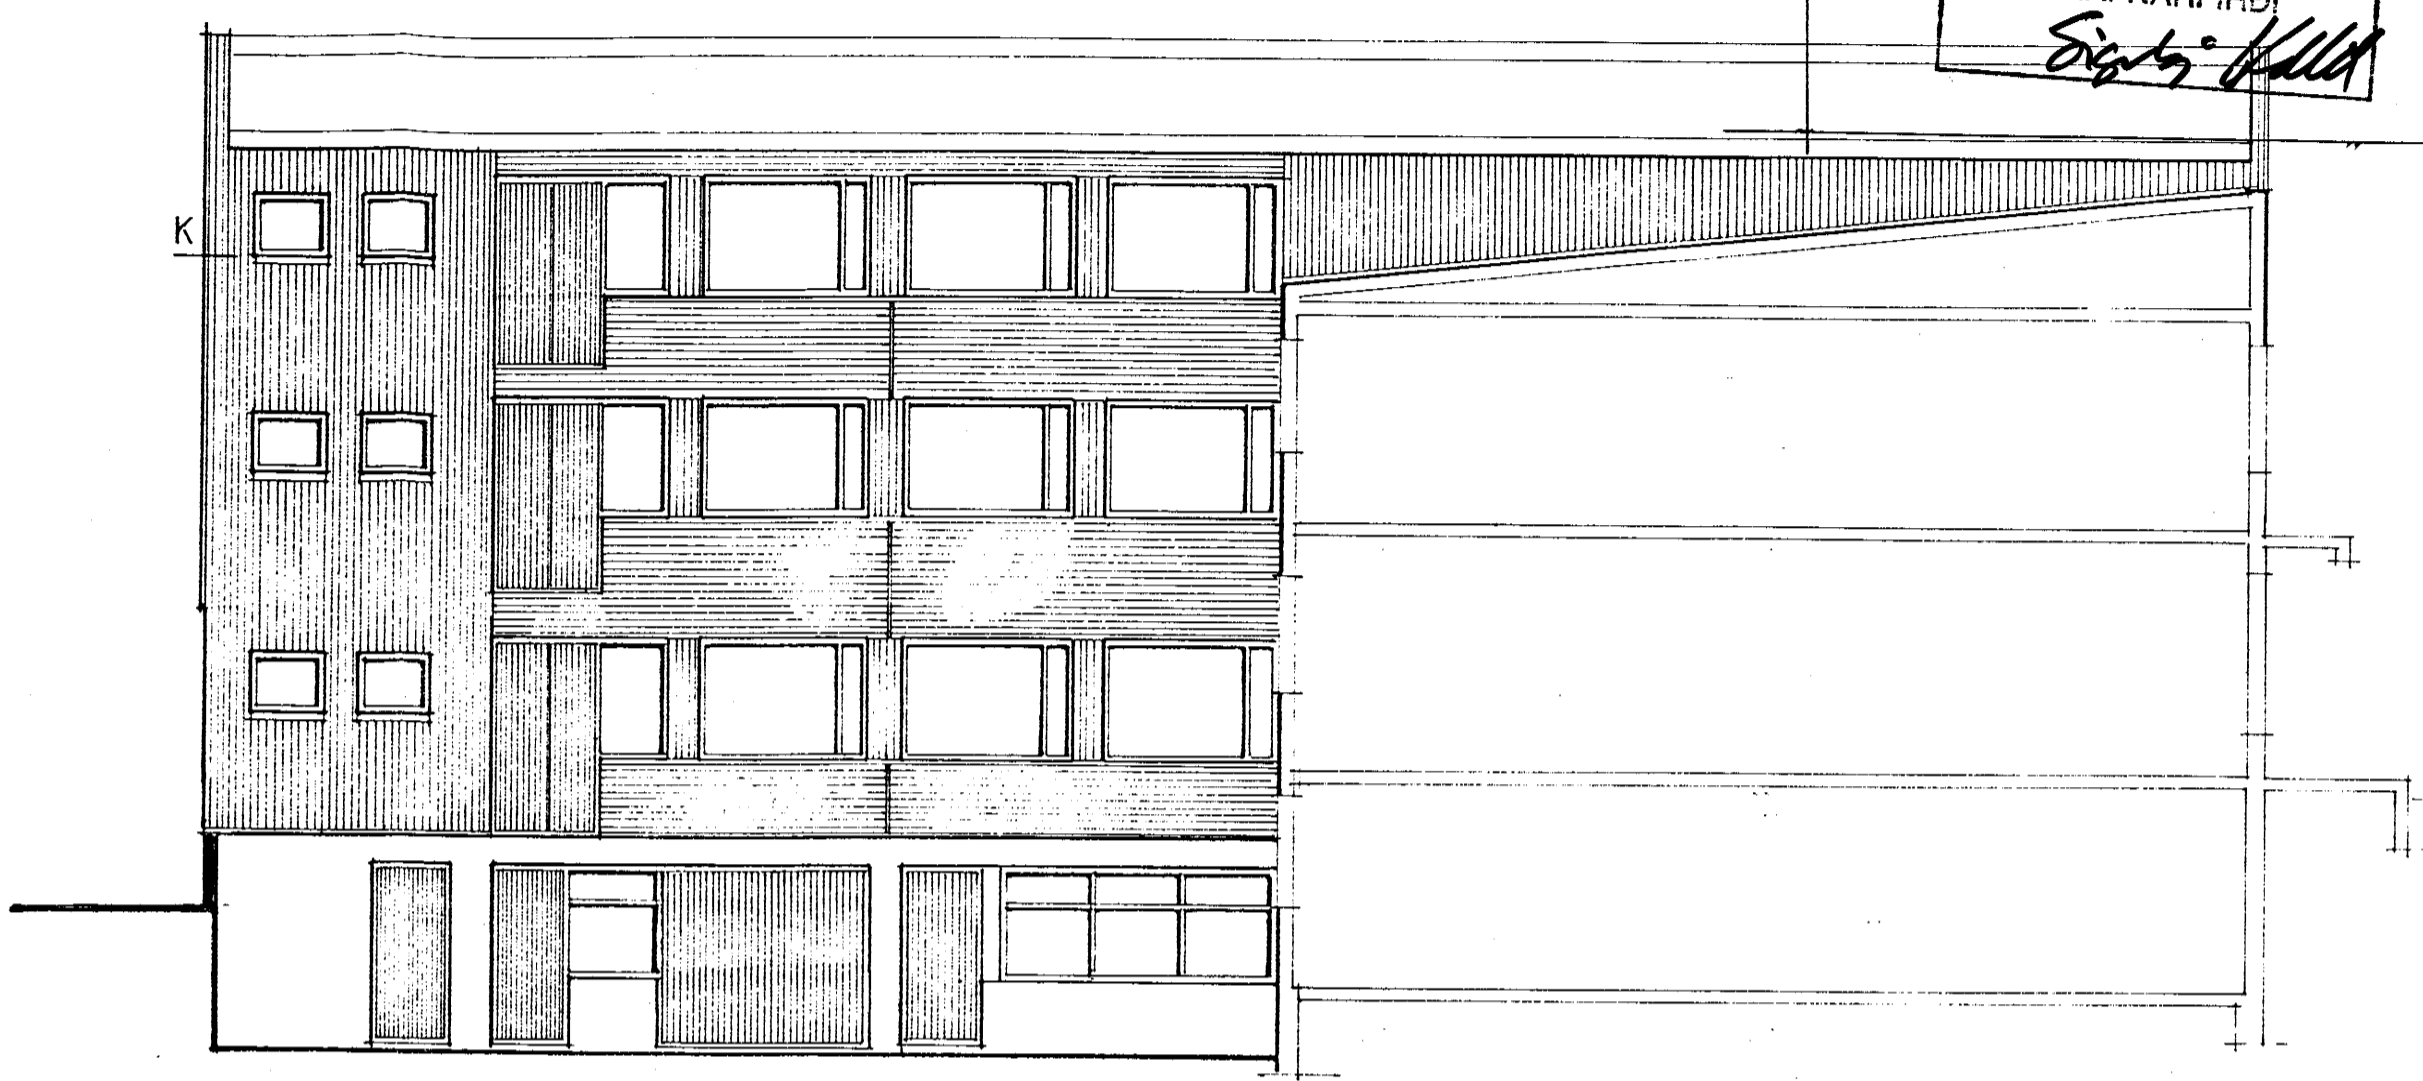


Samþykkt á fundi bygginga-
neindar p. 21/7 1998
BYGGINGAFULLTRÚINN
Í HAFNARFIRÐI
Sigrún Halldóttir

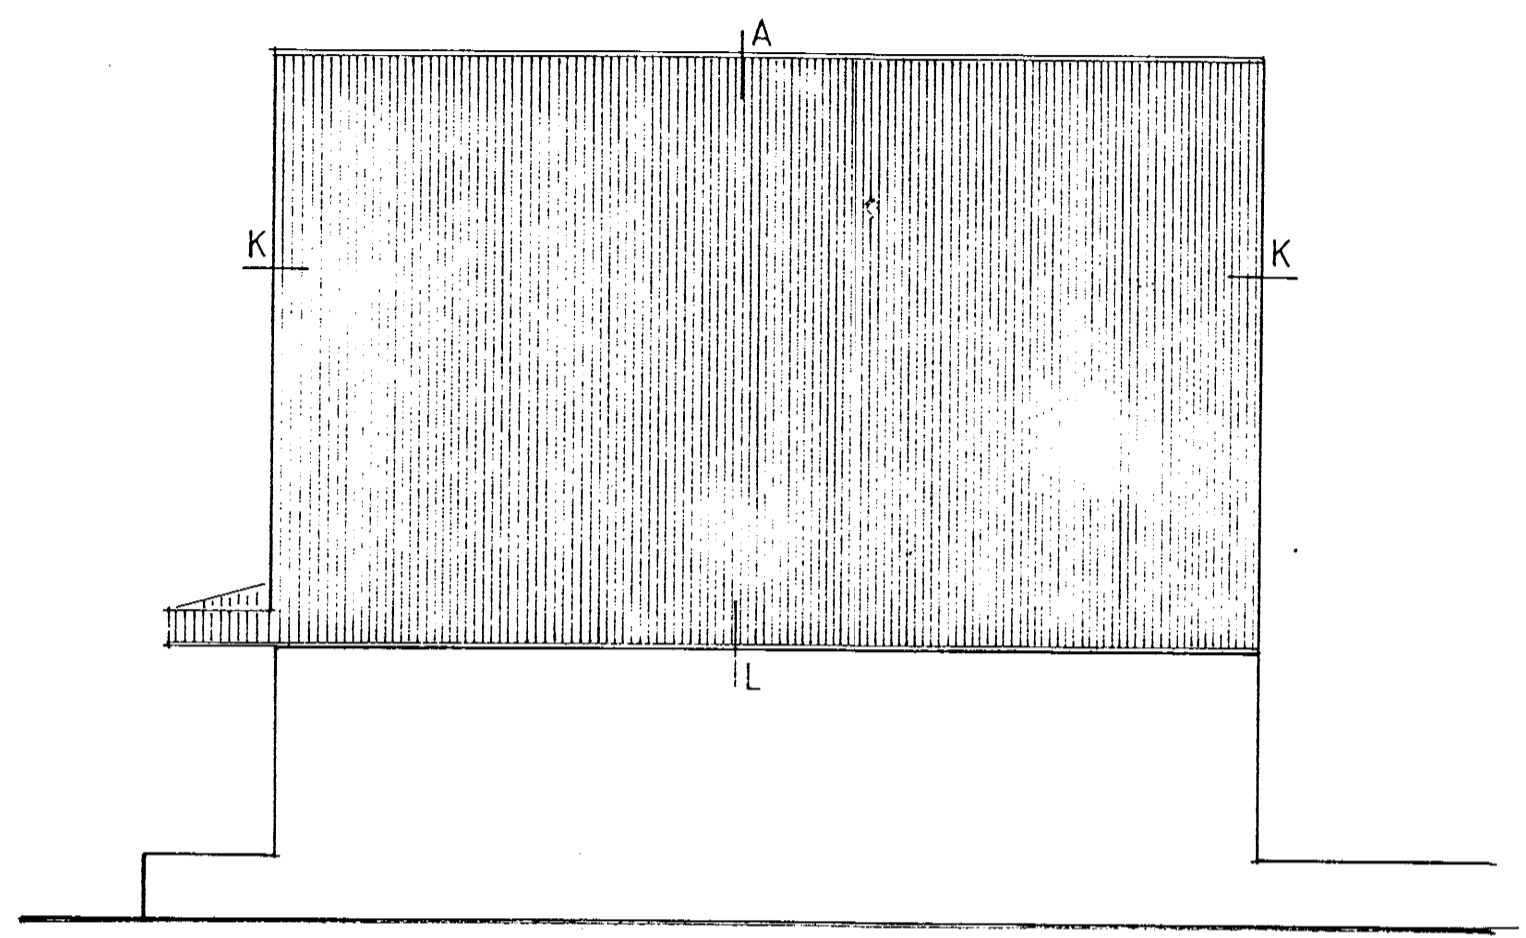

REYKJAVIKURVEGUR 60 - HAFN
ÚTVEGGJAKLÆÐNING

01

MKV. 1-100
ARSÆLL VIGNISSON
Reykjavíkurvegi 60

DAGS 20 02 90
arkitekt
s 65 30 81