
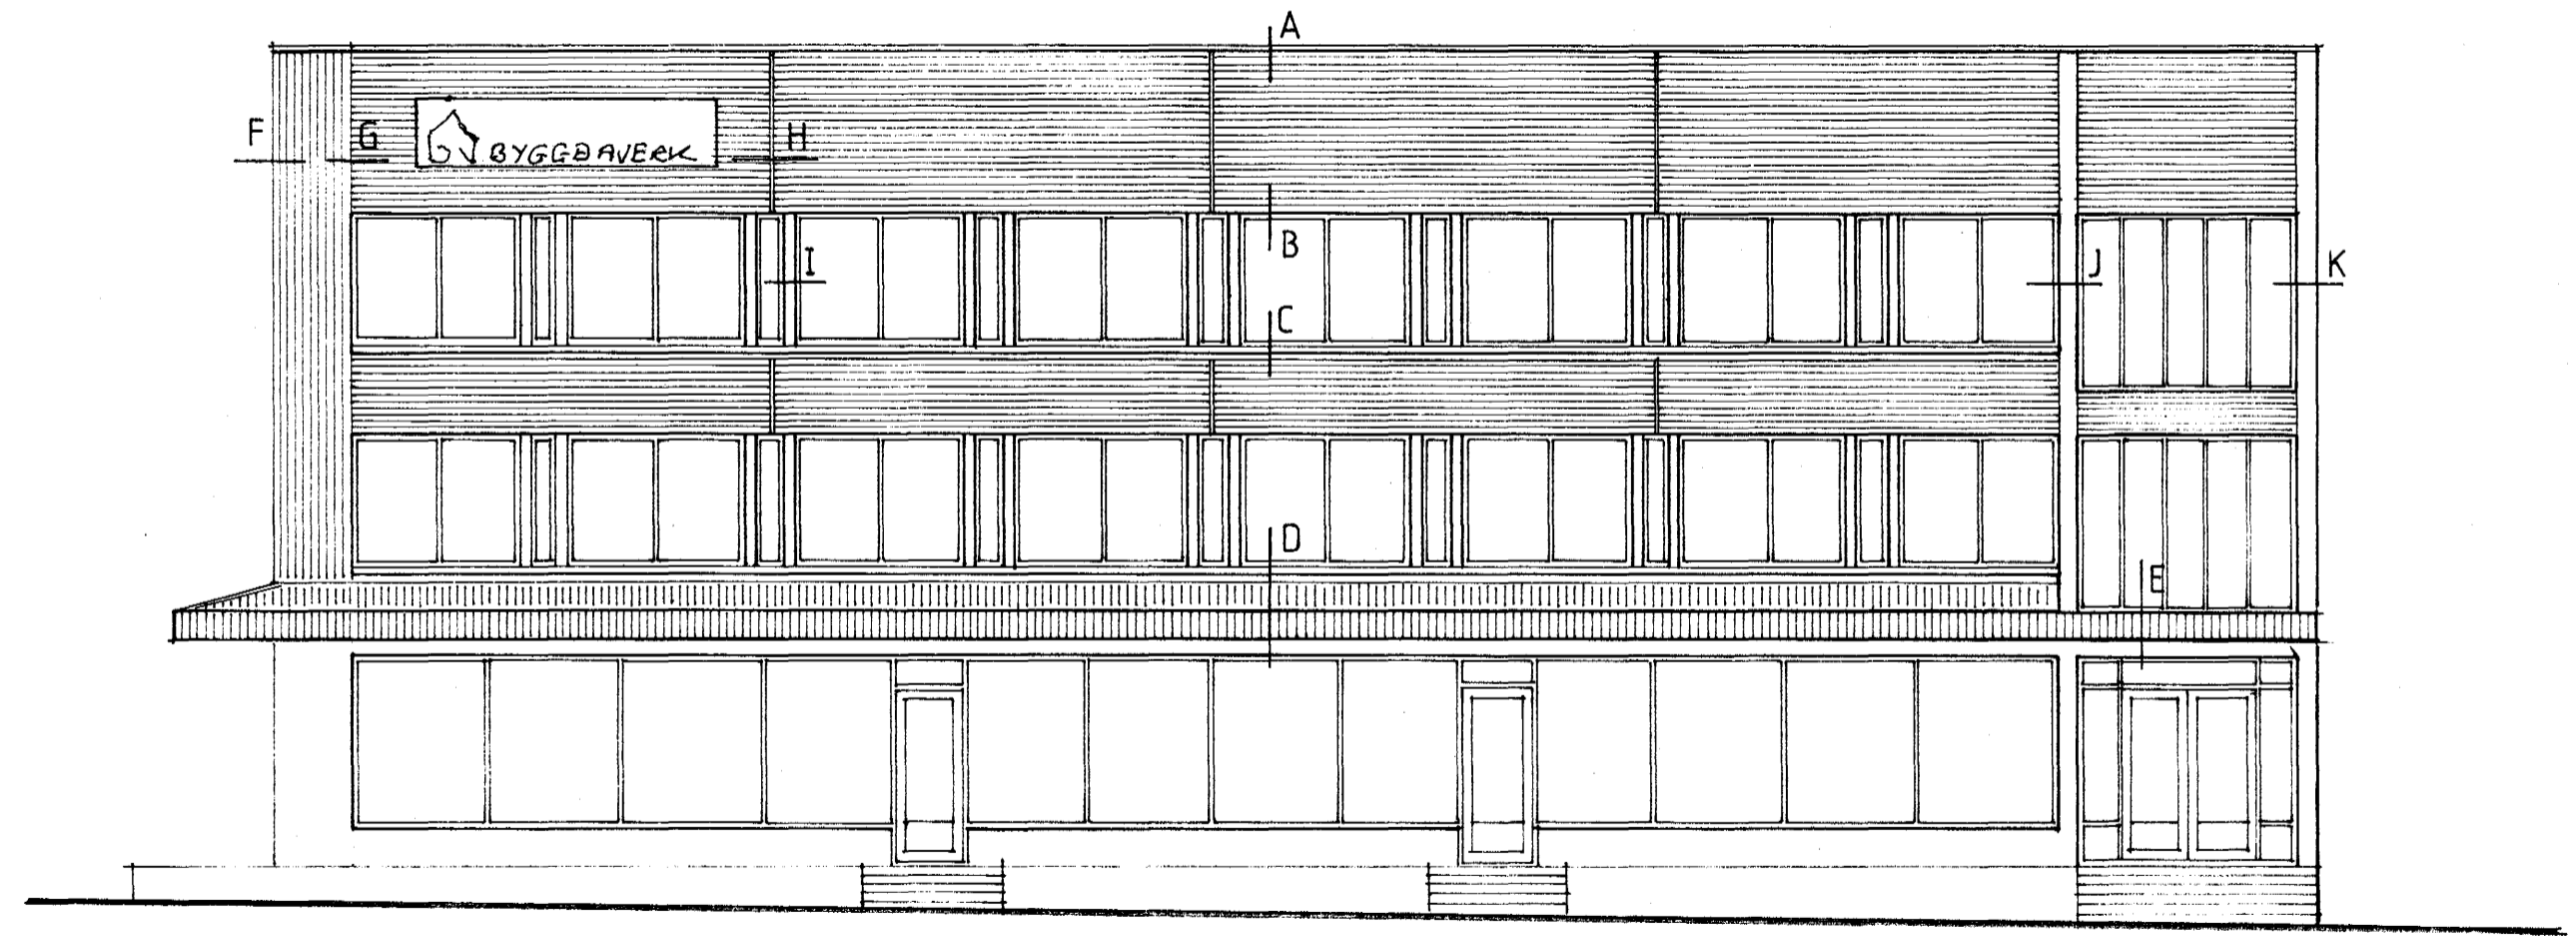
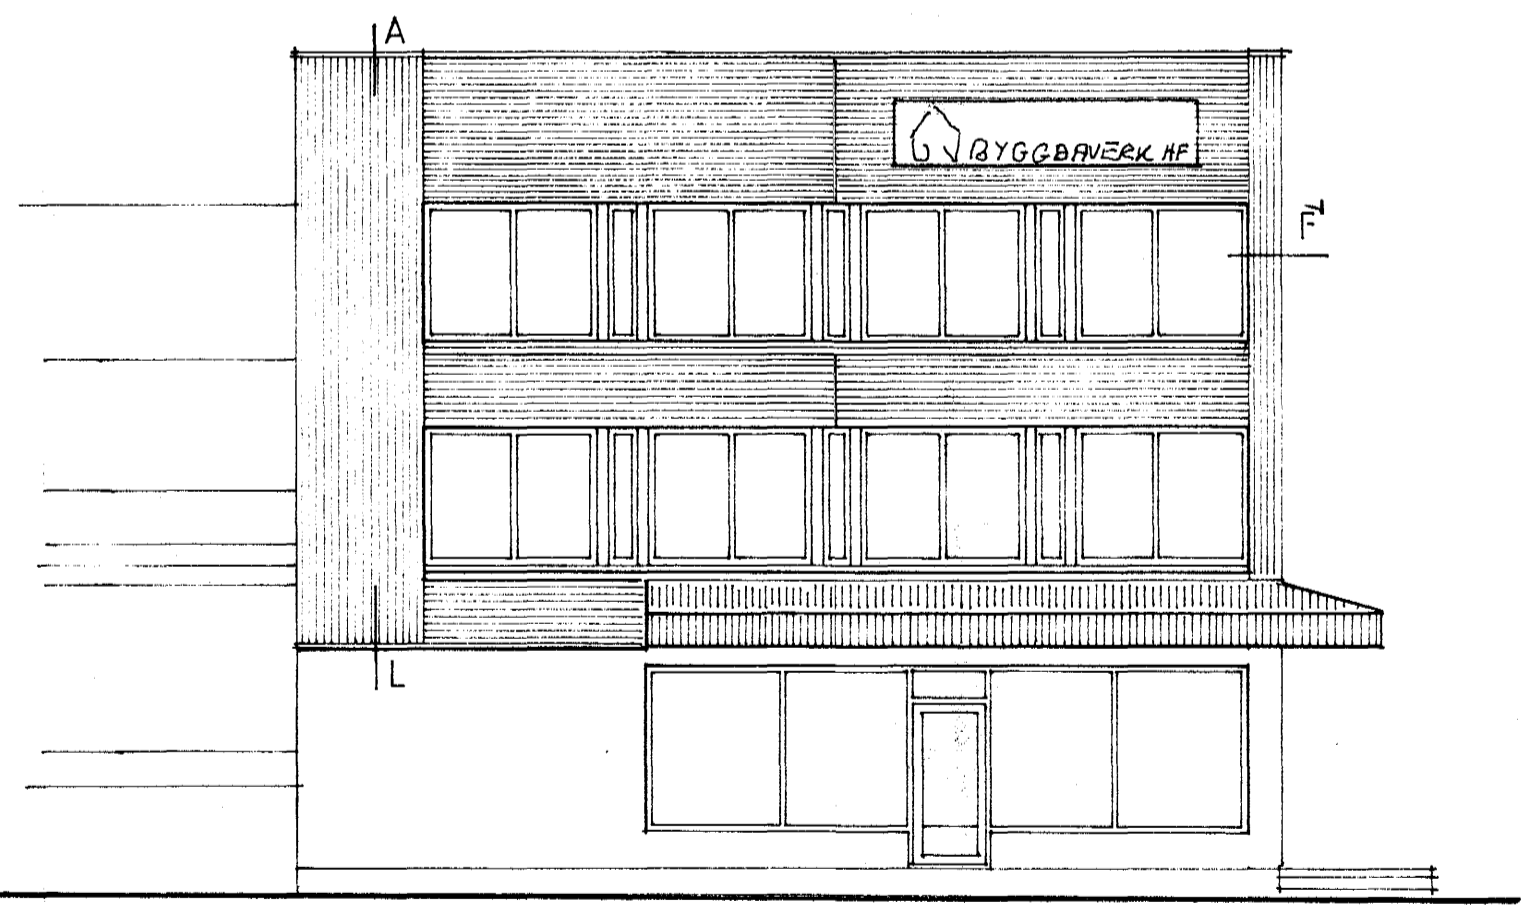
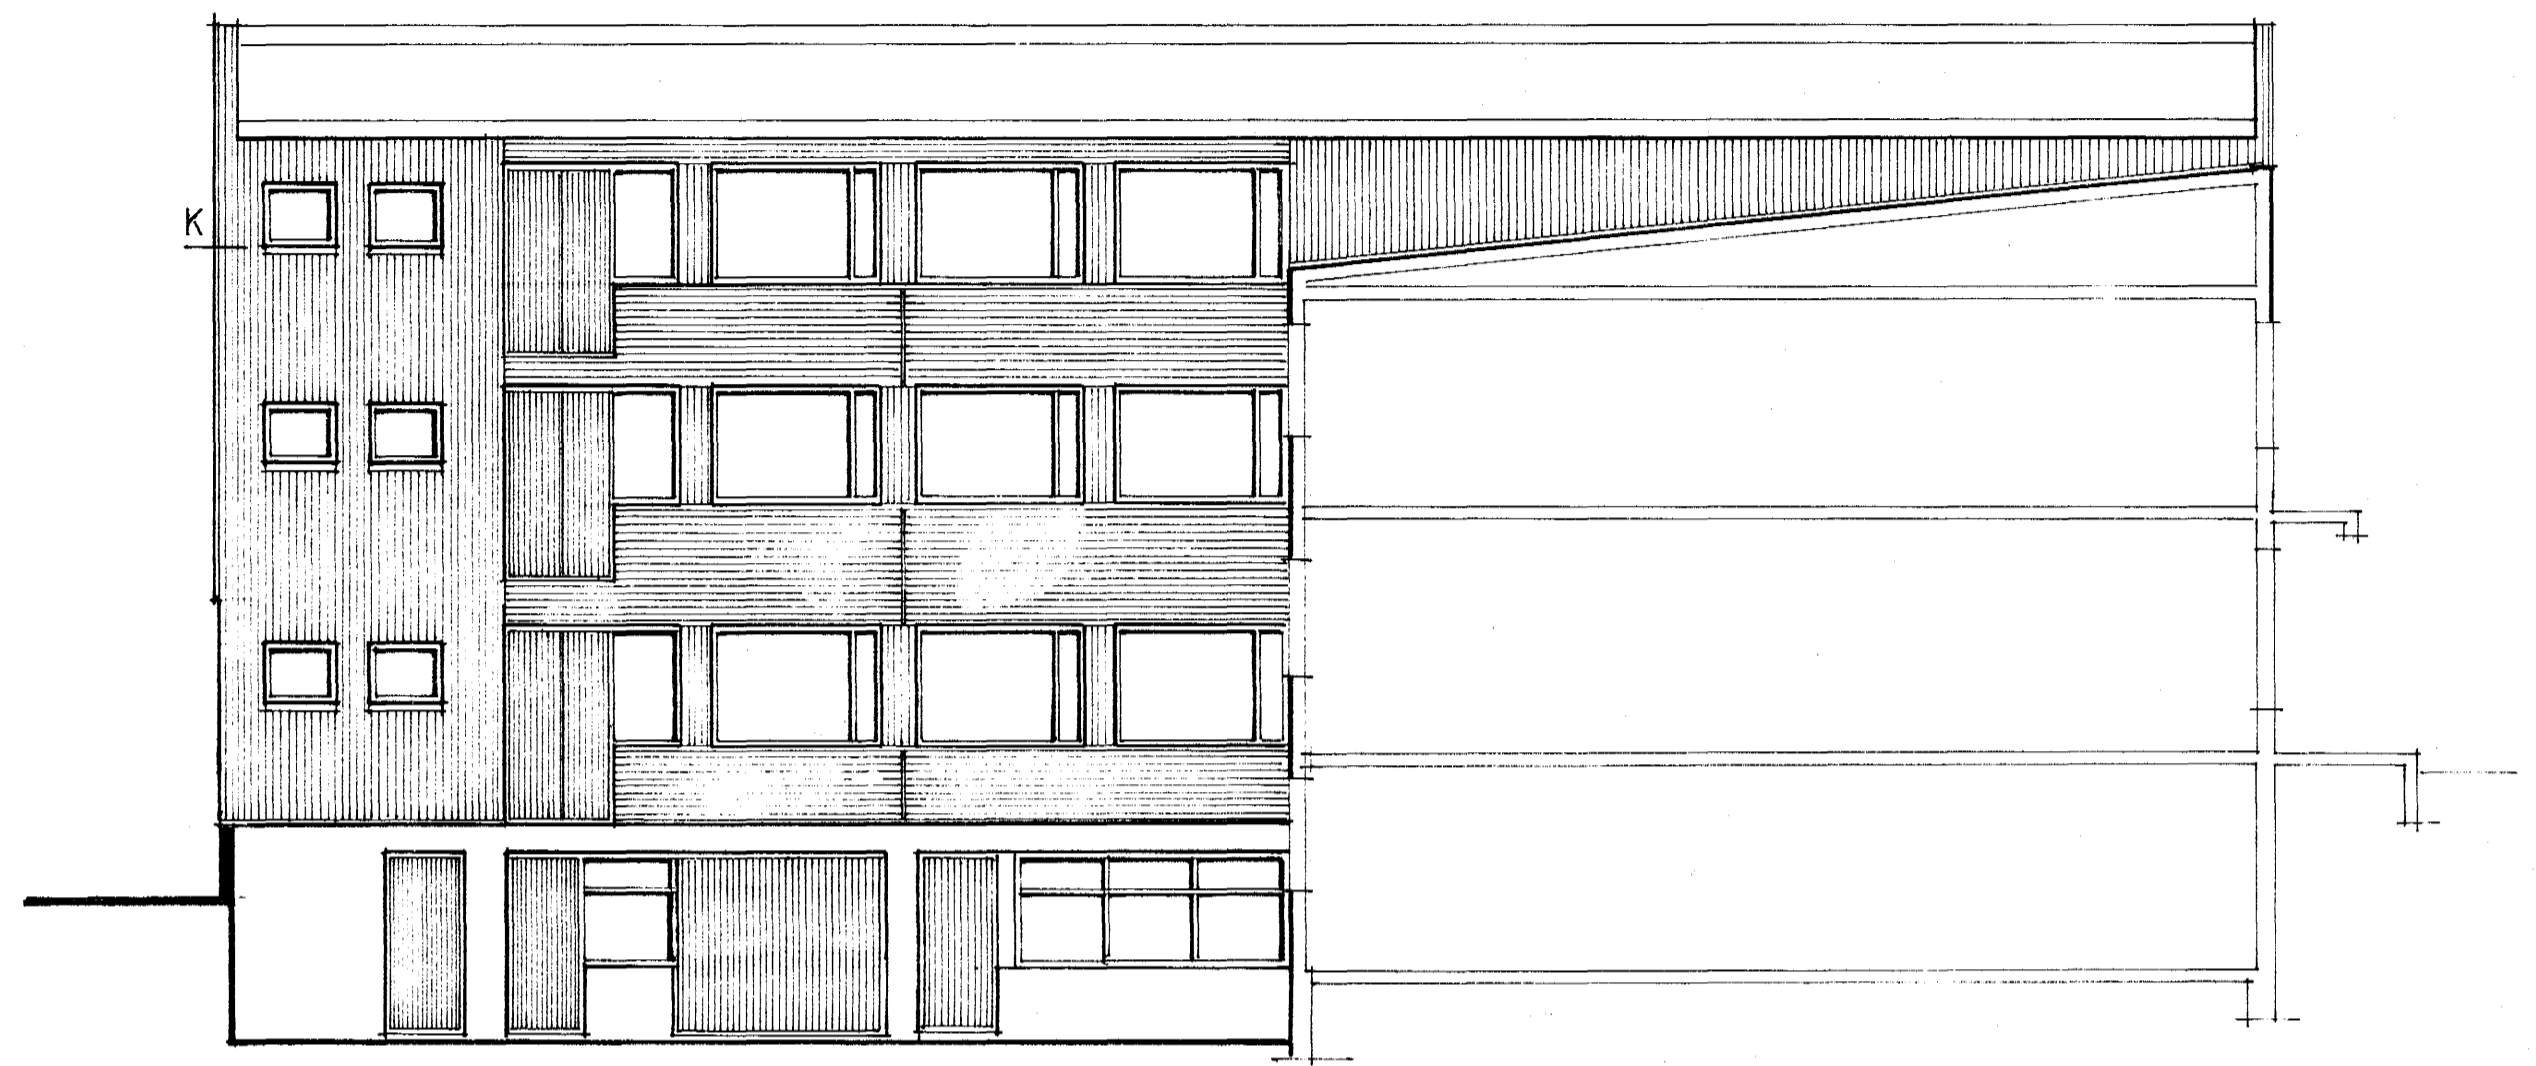


Samþykkt á fundi bygginga-
nefndar þ. 5. 1. 4. 1990

BYGGINGAFULLTRÚINN
Í HAFNARFIRÐI

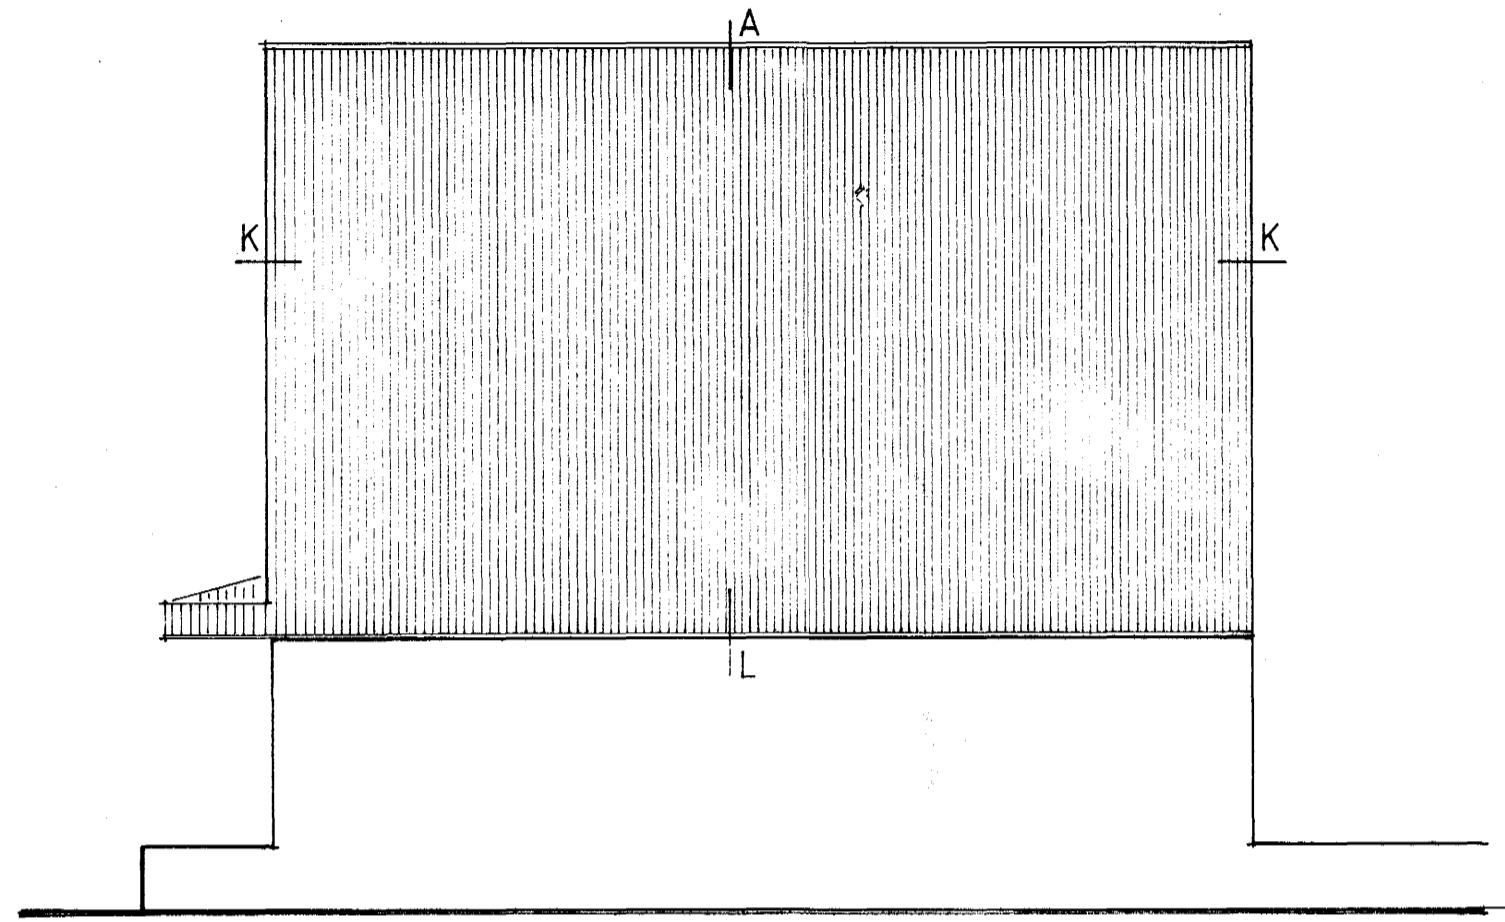

REYKJAVÍKURVEGUR 60 - HAFN.
ÚTVEGGJAKLÆBNING 01

MKV. 1:100 DAGS. 20.02.90
Ársæll Vignisson arkitekt
Reykjavíkurvegi 60 s. 65 30 81