


Nöðurendi.			suðurendi.		
Nr.	Gerð	Teng.	Nr.	Gerð	Teng.
201	P ₂ 500 - 3600	FD	216	P 740 - 1600	CD
202	P ₂ 500 - 3600	CB	217	P 740 - 3600	FD
203	P ₂ 500 - 3600	FD	218	P 740 - 3600	CB
204	P ₂ 500 - 3600	CB	219	P 740 - 3600	FD
205	P ₂ 500 - 2400	FD	220	P ₂ 500 - 3600	CB
206	P ₃ 500 - 3600	CB	221	P ₂ 500 - 3600	FD
207	P ₂ 740 - 1520	CD	222	P ₂ 500 - 3600	CB
208	P ₂ 740 - 1520	CD	223	(Fylgir nöðurenda)	
209	P ₂ 740 - 1440	FB			
210	P ₂ 740 - 1440	FB			
211	P ₂ 740 - 1440	CD			
212	P 740 - 3600	CB			
213	P 740 - 3600	FD			
214	P 740 - 3600	CB			
215	P 740 - 1600	FB			
223	P ₂ 500 - 2800	CB			

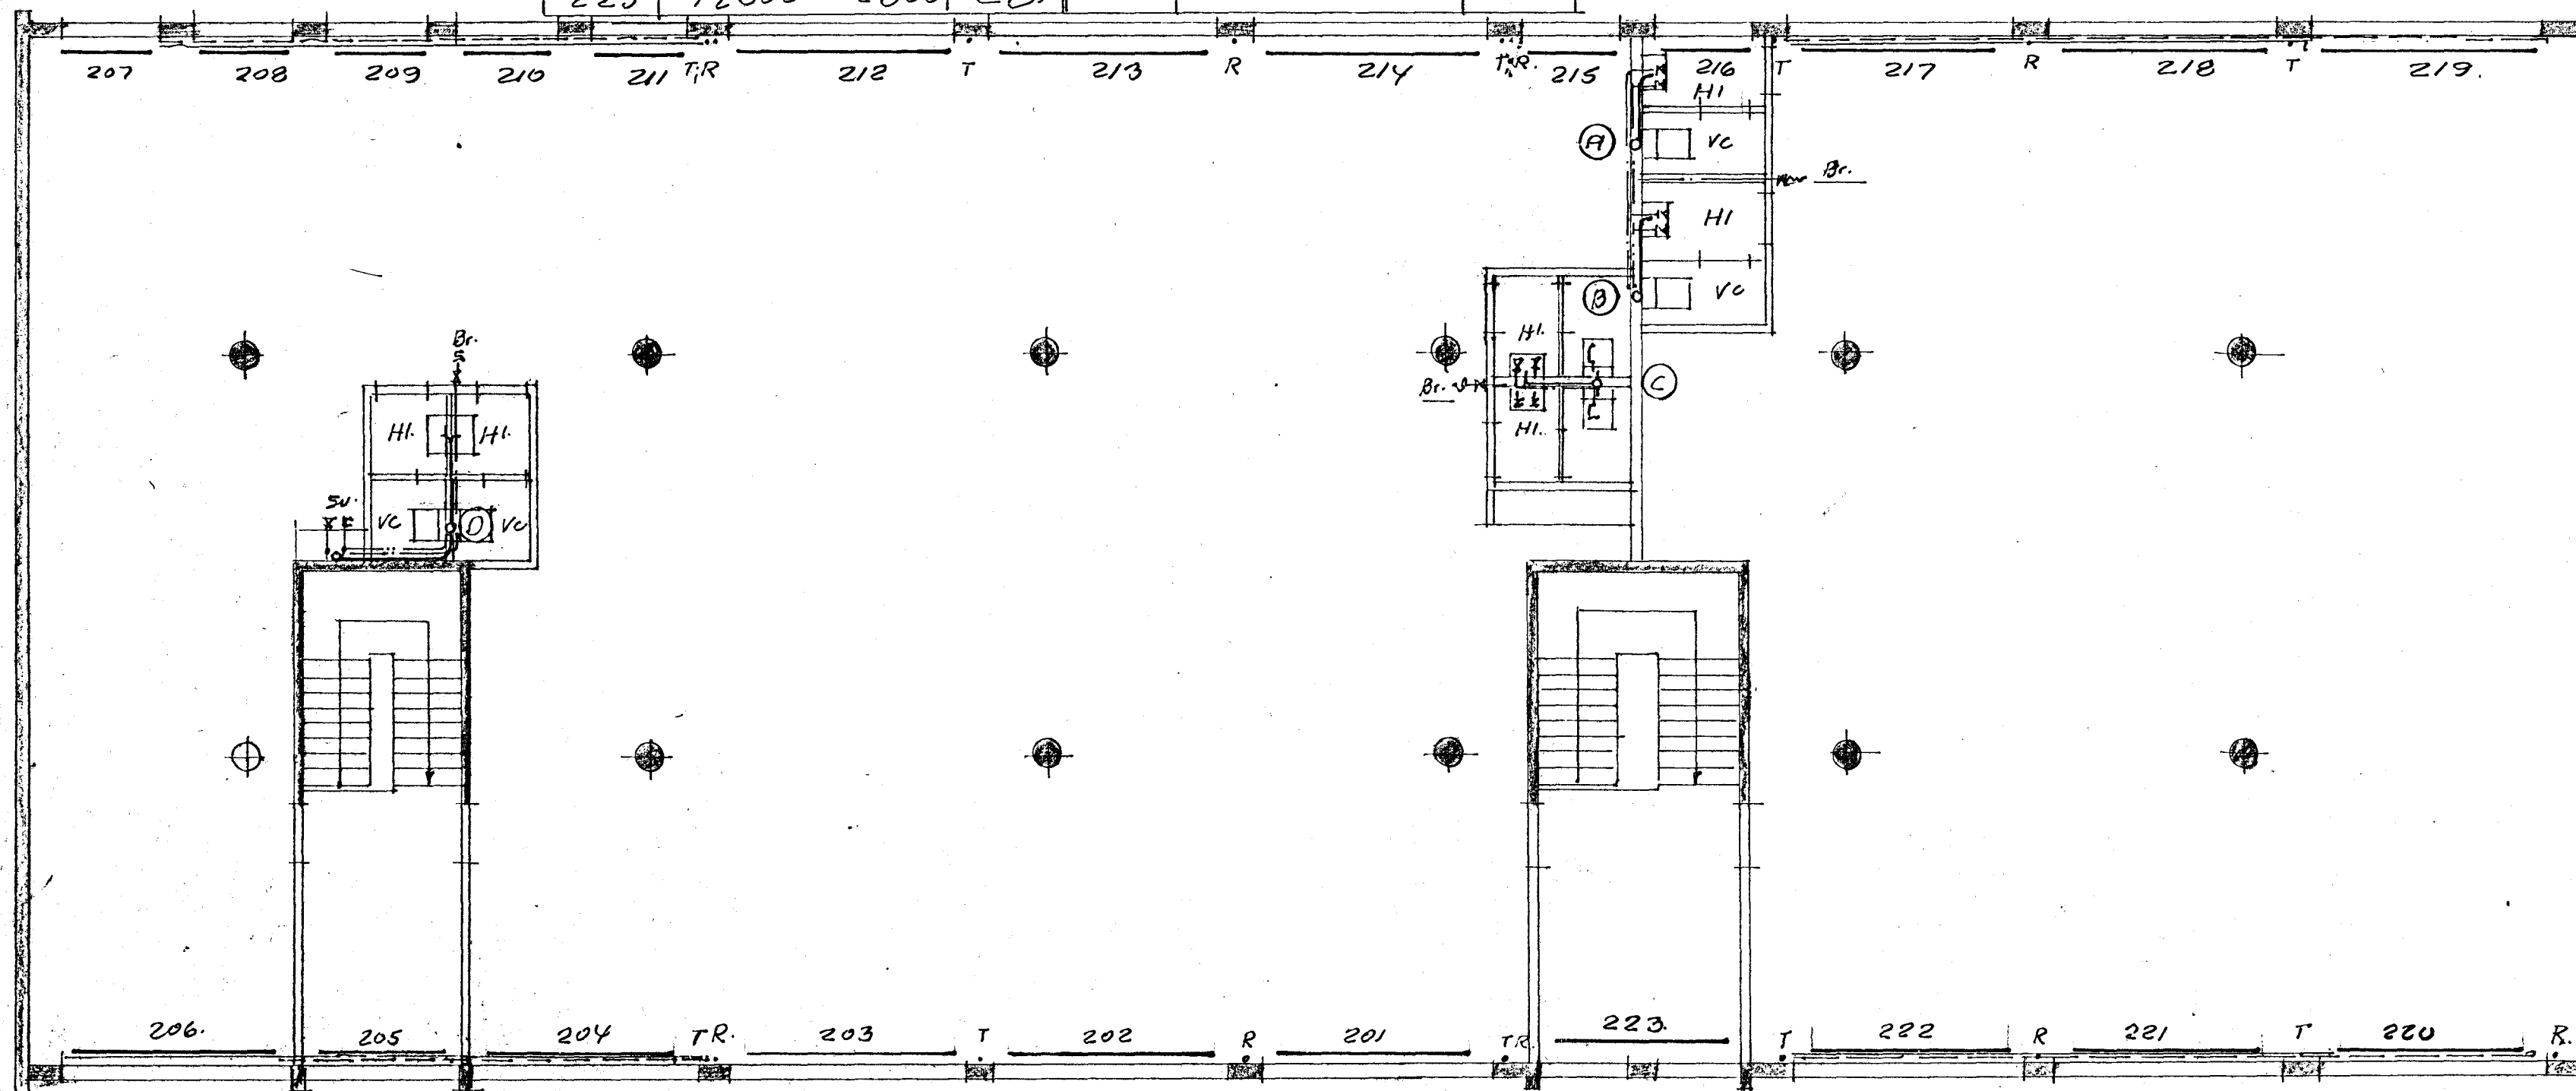

Benedikt B. Siguðsson		
veftr.		
Reykjavíkurvegur 66 H.f.		
M.	1:100	Hita-vahns-skolplögra
D.	maí '78	Staðs. teckja e. meðal.
Nr.	3. bl.	Omaskrá.
Bun. B. Siguðsson		
veftr.		