


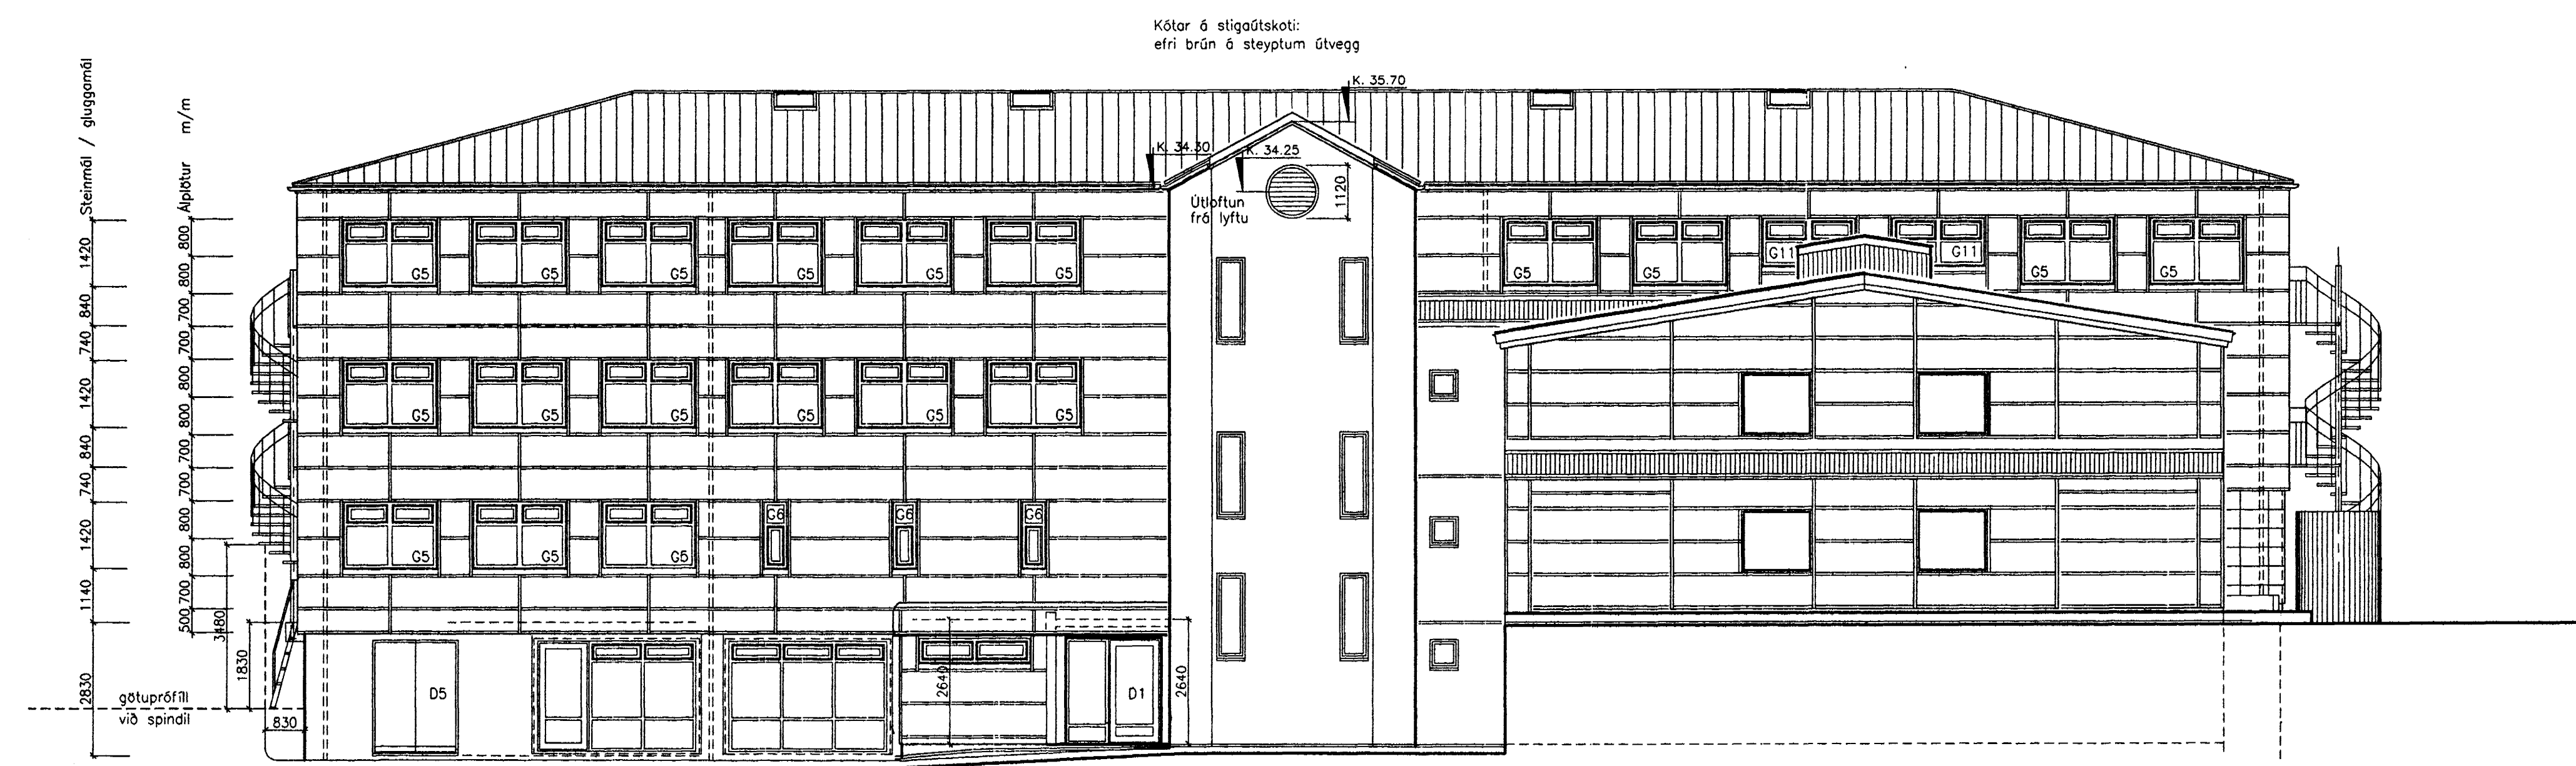

SUDLÆG HLID


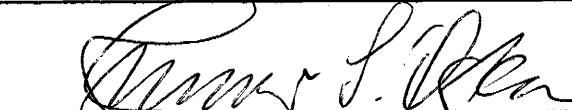


AUSTLÆG HLID

Sjá byggingarlýsingu og lýsingu eldvarna á teikningu A113-N

Endursk. 1: 03.12.99 Viðbygging við bakingang/Útlitsbreyting
 Breytt innra skipulag kjallara, kaffistofa starfsfólks.

Verk: KPMG Endurskoðun hf	H. NG/GeSO	Nr. A174-N
Helsti: Reykjavíkurvegur 76 Hafnarfirði	M. 1:100	
Útlitsmyndir	D. 19.10.'97	E.1 03.12.'99



 Arkitektar FAI Njörður Geirðal kt. 060639-7799 og Gunnar S. Oskarsson kt. 180544-4299
 Teiknistofa Skipahalti 5 105 Reykjavík s 551 7980 / 551 7985 f 551 7989 geso@centrum.is