




A SNID
B30 B32
M. 1: 20

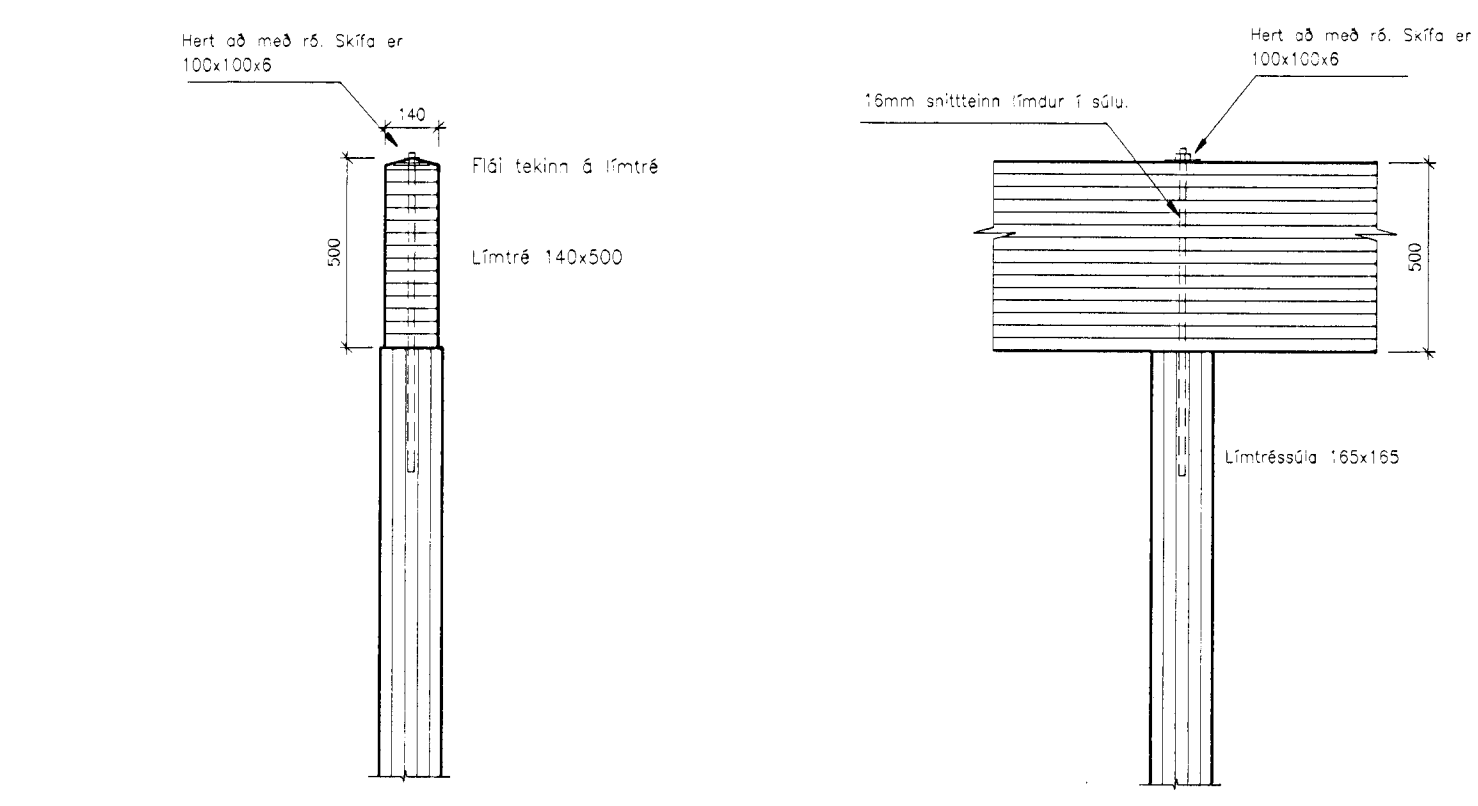


B SNID
B30 B32
M. 1: 20

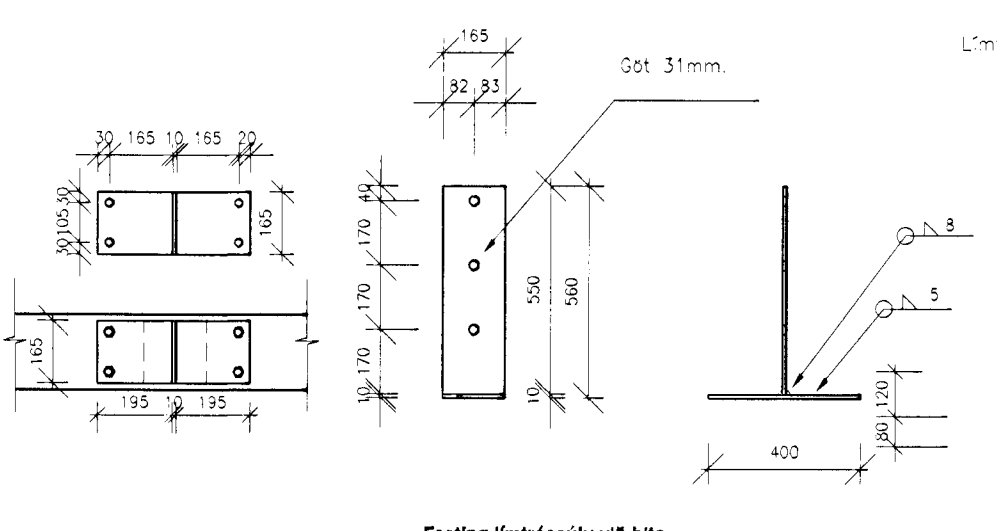


C SNID
B30 B32
M. 1: 20

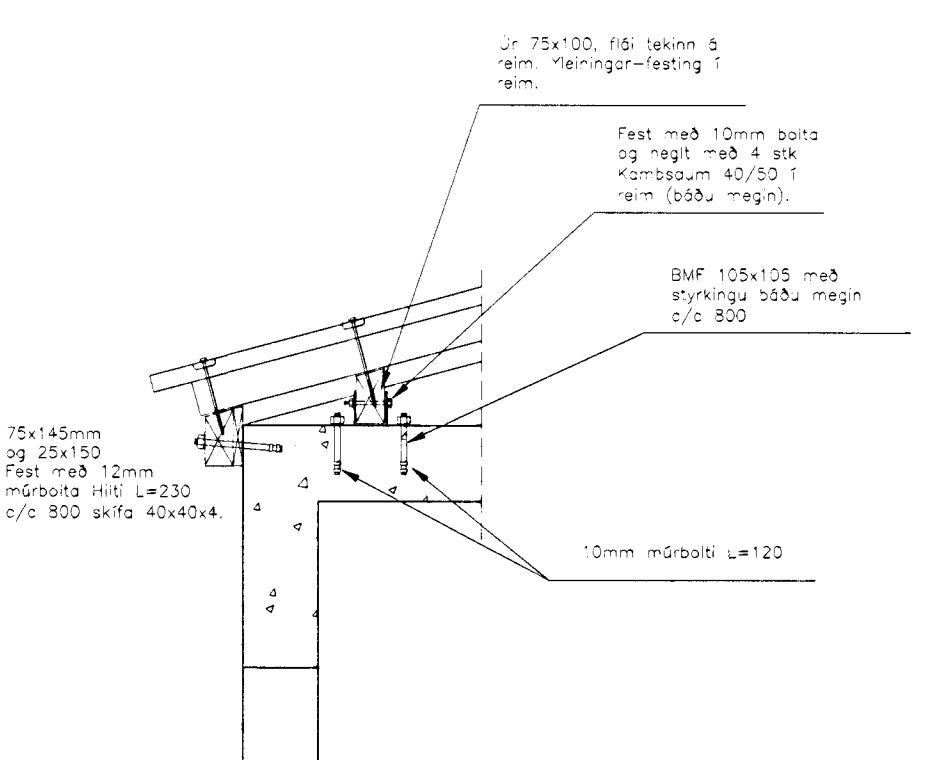


D SNID
B30 B32
M. 1: 20

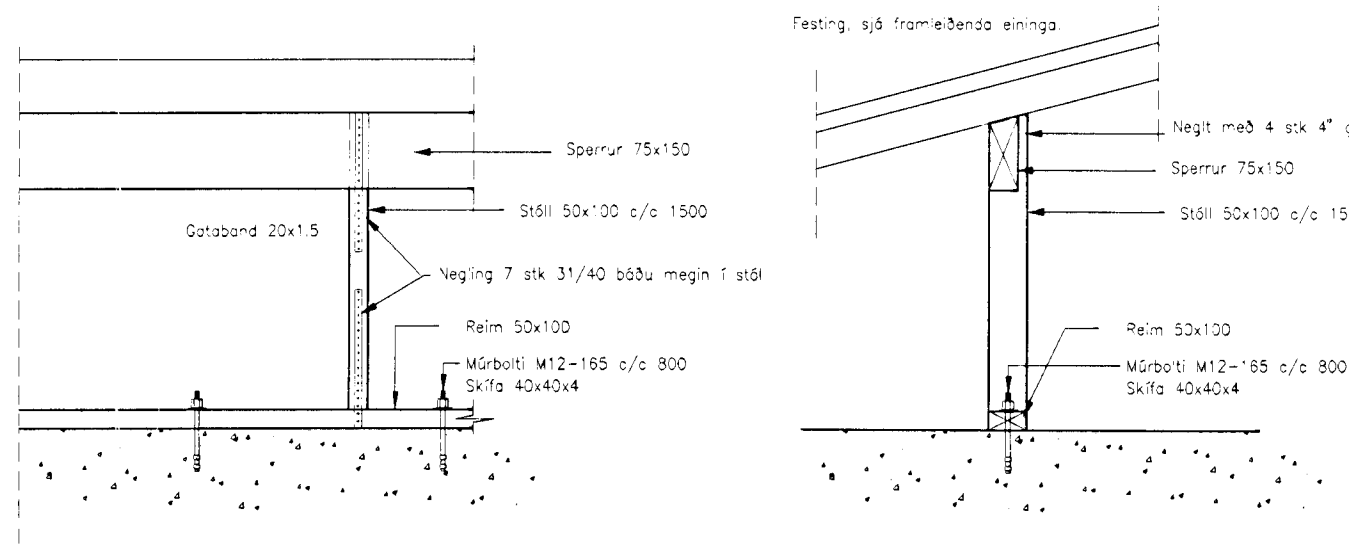


E SNID
B30 B32
M. 1: 20

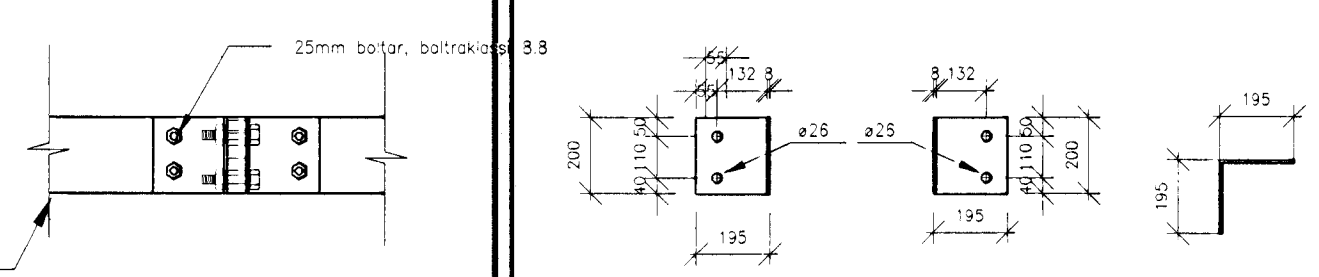


F SNID
B30 B32
M. 1: 20

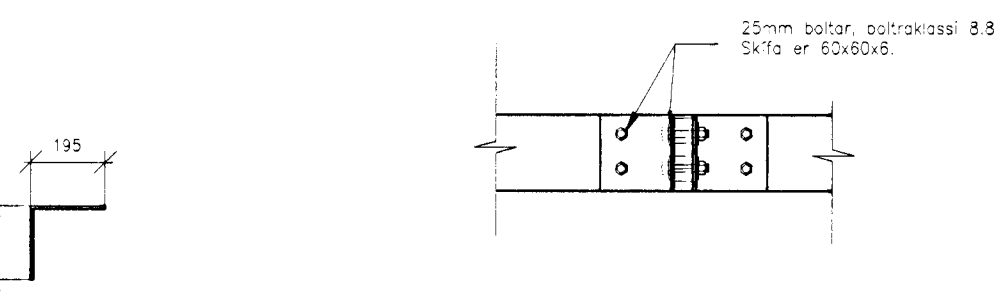

G SNID
B30 B32
M. 1: 20

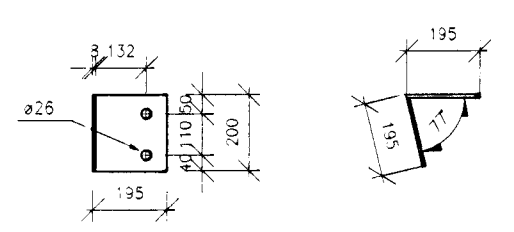

H SNID
B30 B32
M. 1: 20

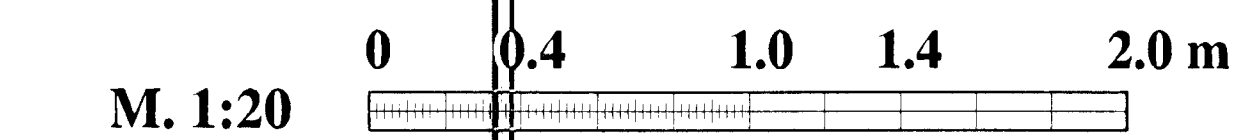

VEB
Verkefni- og Erlenda Birgissonar
Laugaveg 168 105 Reykjavík
Sími/Fax 561-6461, 553-5991
Netfang ve@treknet.is
Ráðgjafandi verkefniþjónusta

A
B
C
D

Sambýkt.
Thakskildag

Delta hf Reykjavíkurveg 76
Snið í þakvirki

H.E. B. 261158-2839
T. H.G.
M. 1:20
D. JAN 98

B32

Byggingaútrun Heildar- og
Algreitt þar
12 MAÍ 1998
Sigurjartur Halldórsson