


**Pak og veggjaplan**  
**M 1:50**

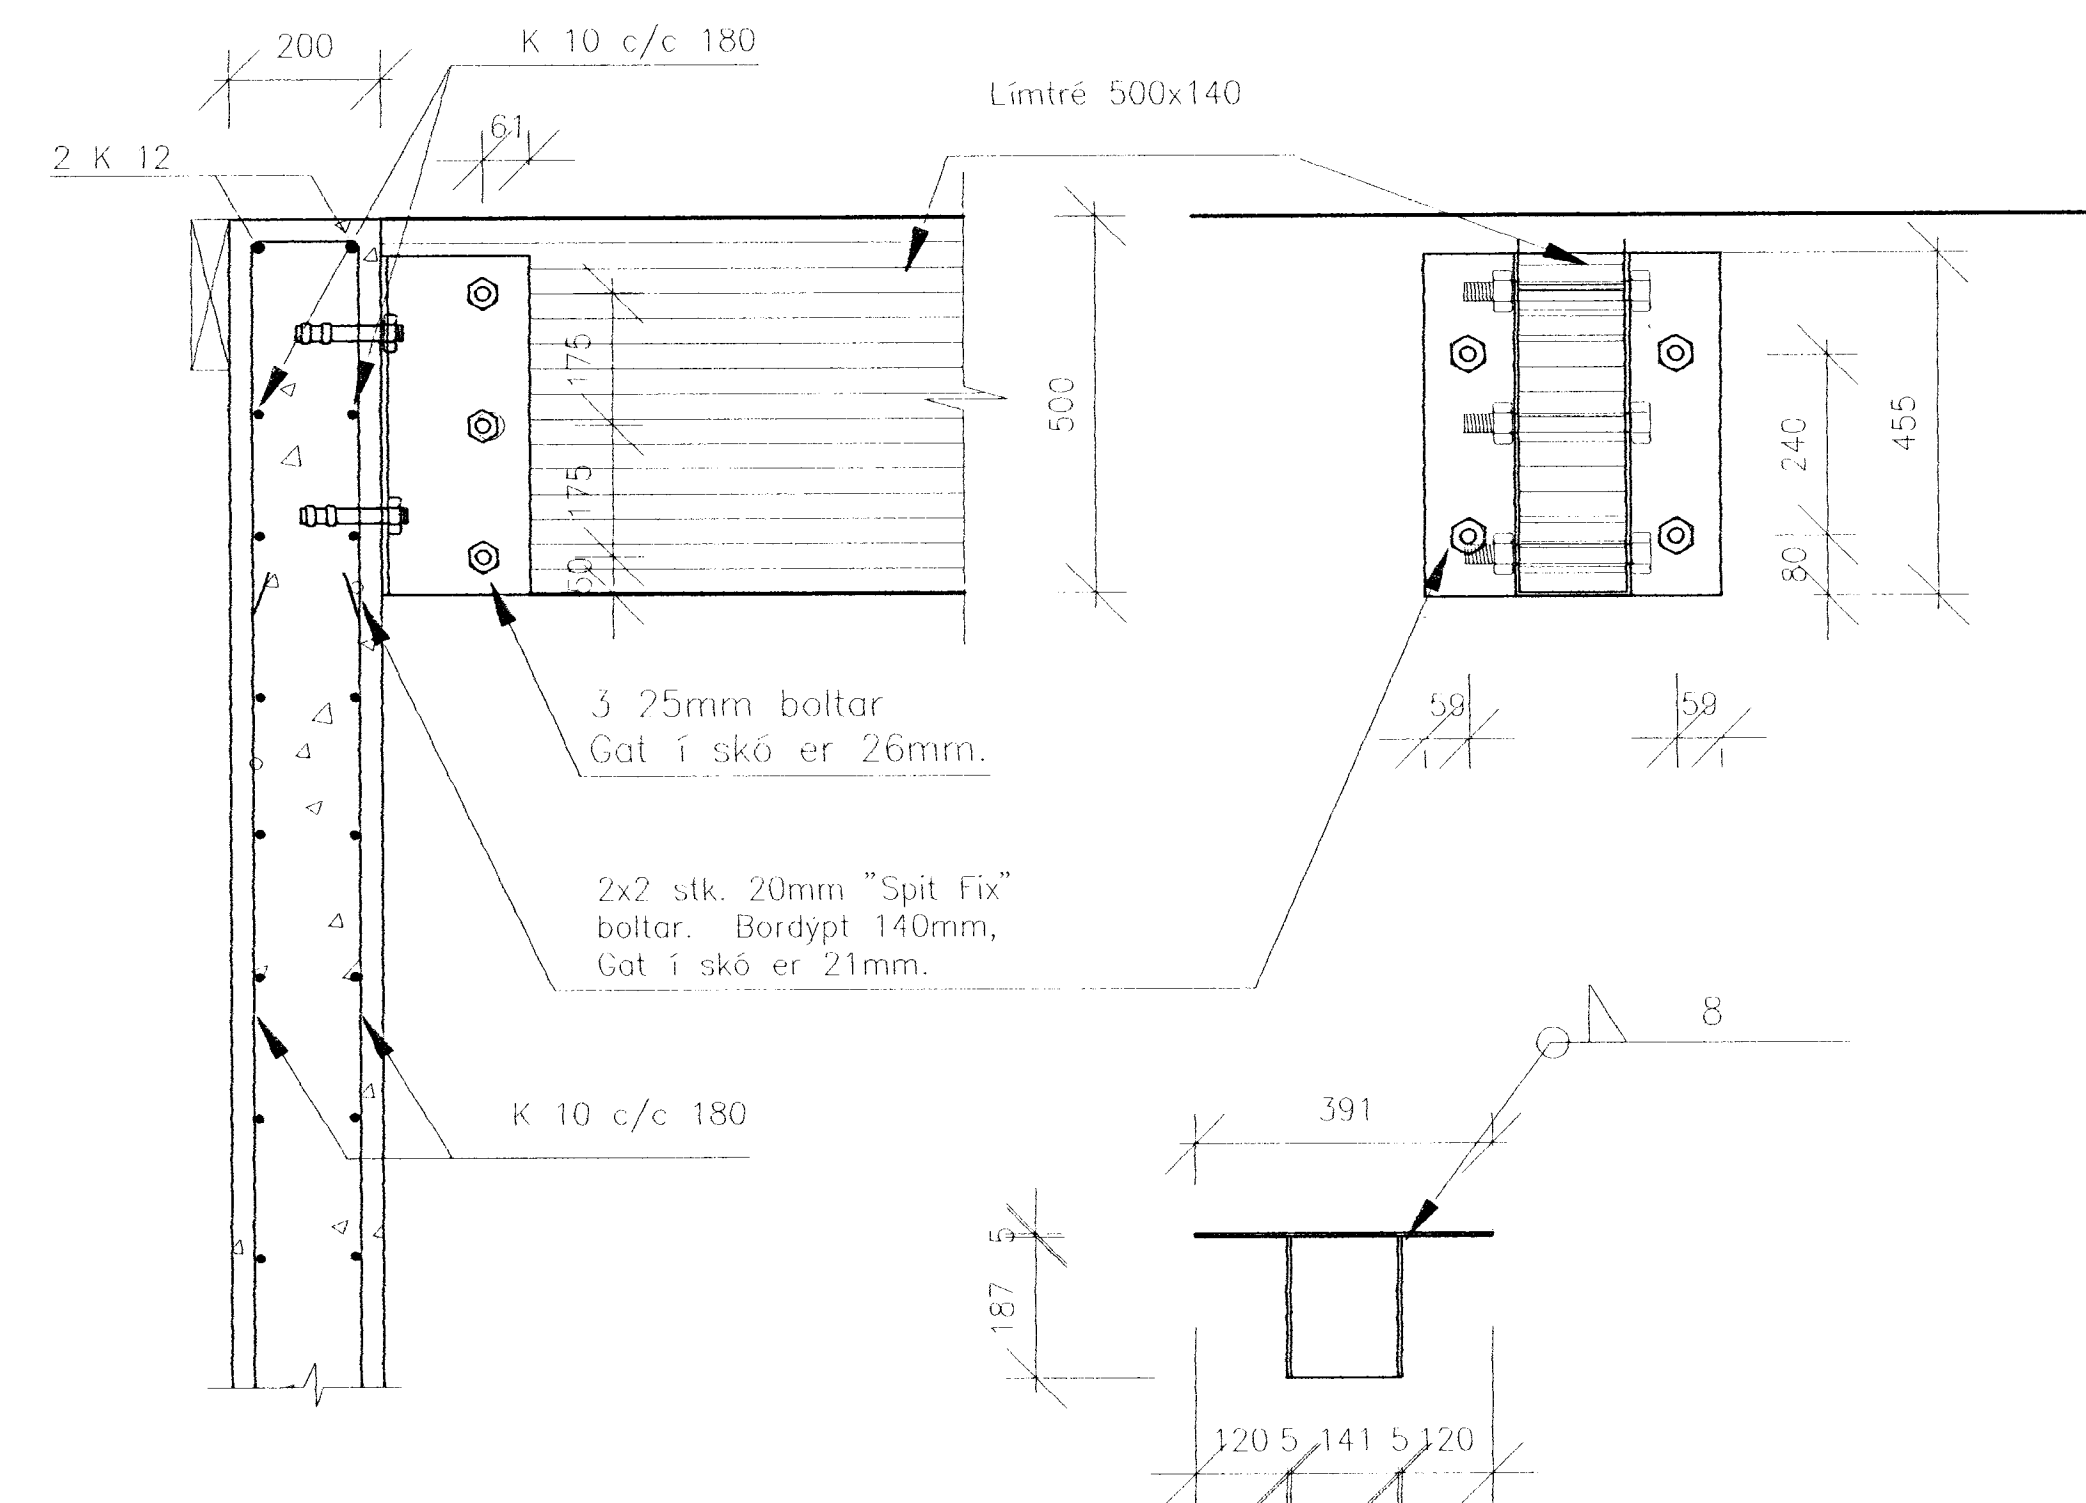

**C** **SNÍÐ**  
B73 | B73 **M. 1: 10**

**Sérmynd límitrésfesting**  
**M 1:10**