




**3** SNID  
B11 B12\_2 M. 1: 20

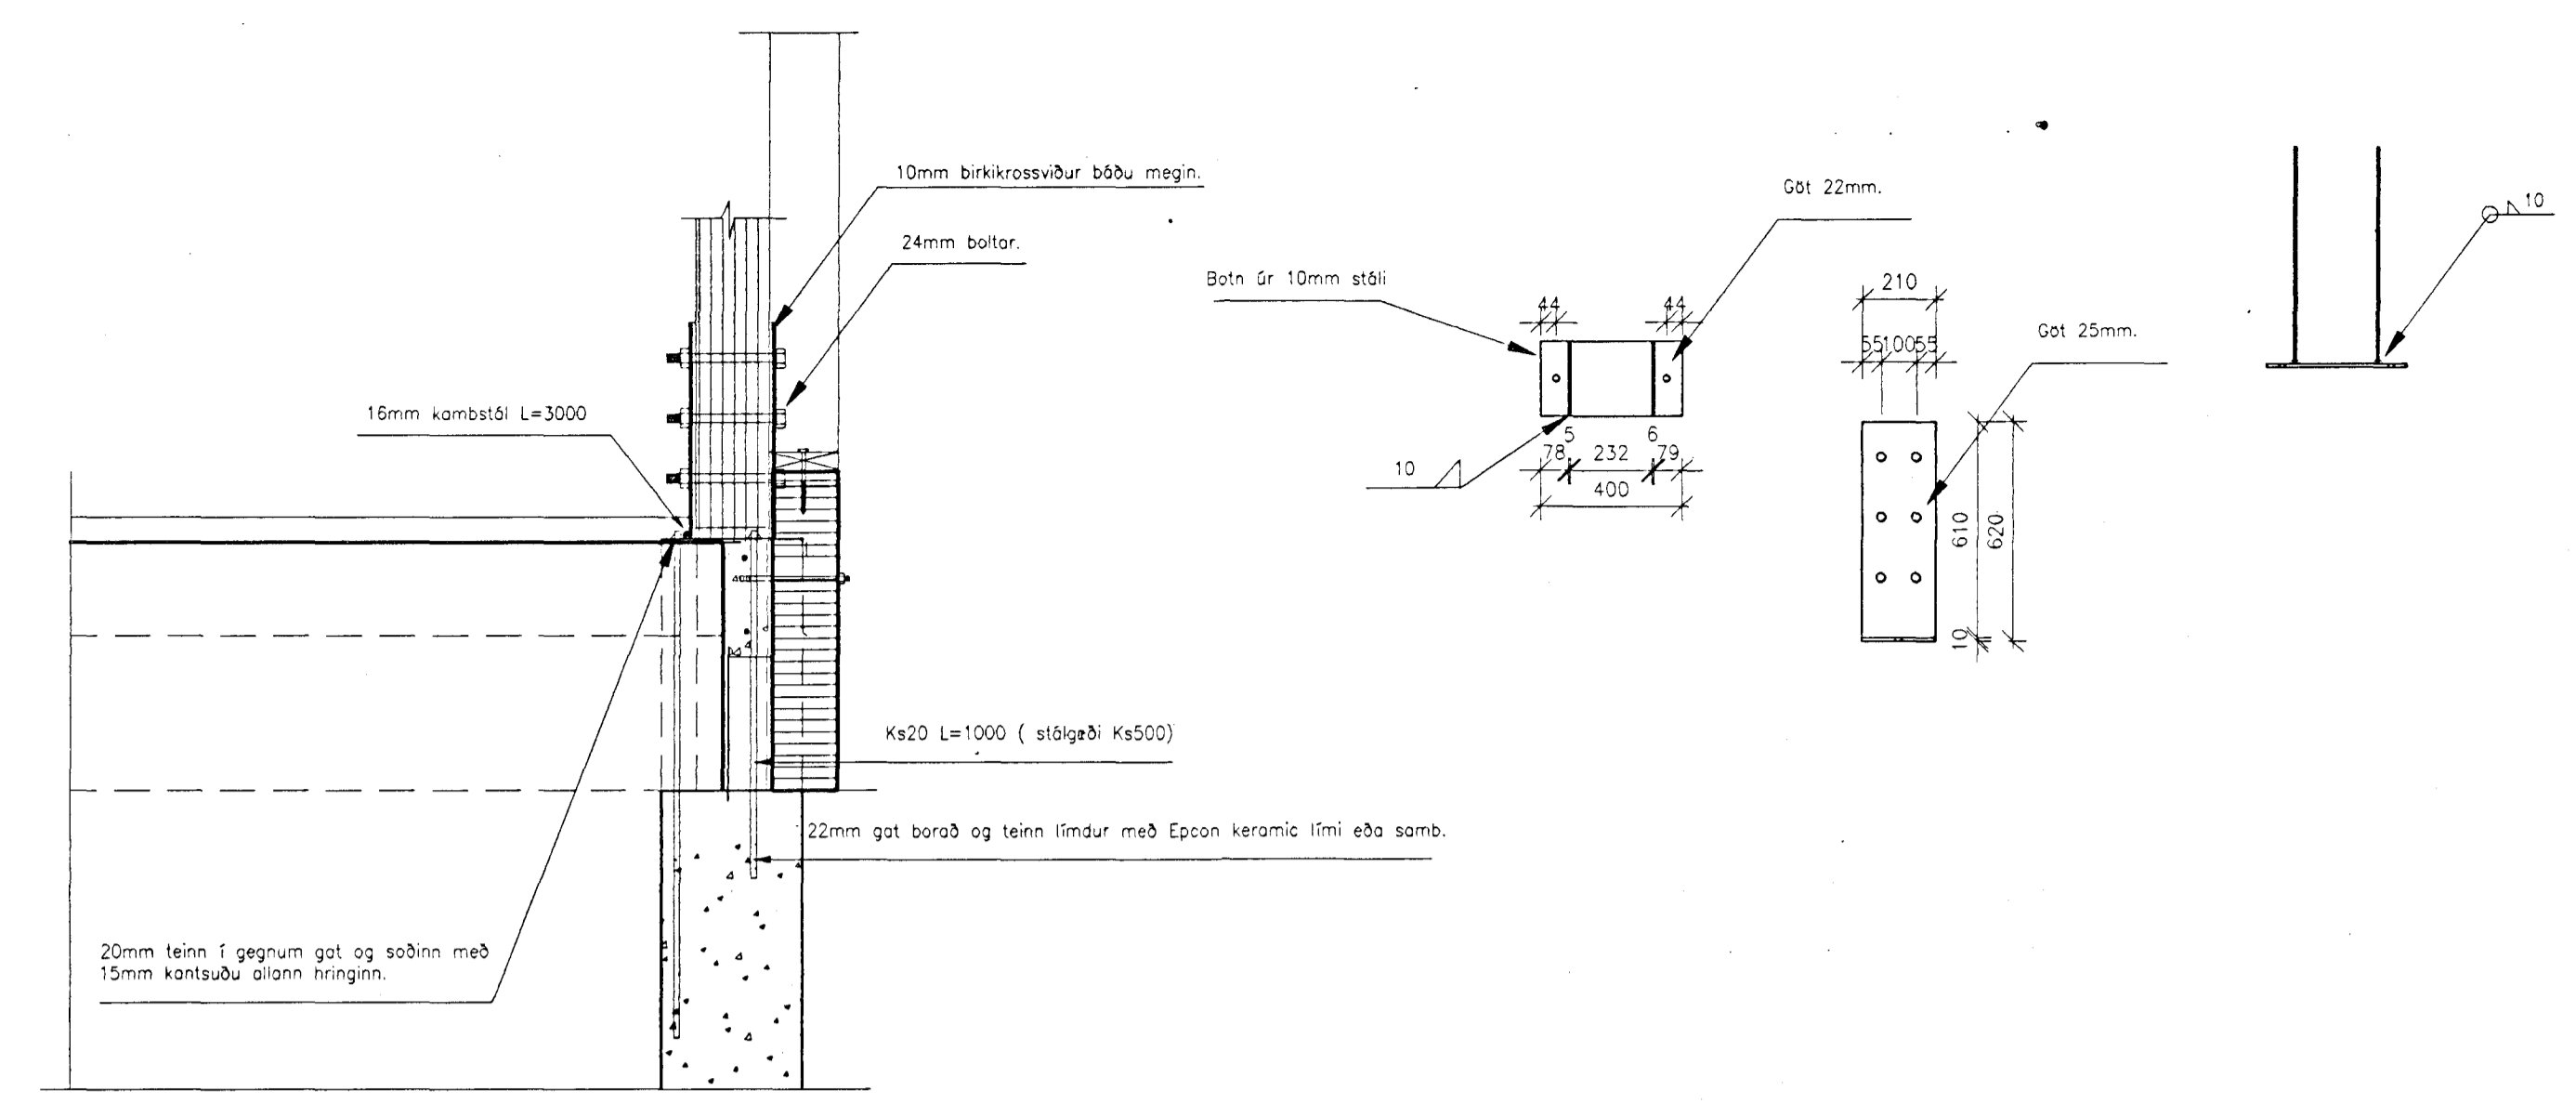

**4** SNID  
B11 B12\_2 M. 1: 20

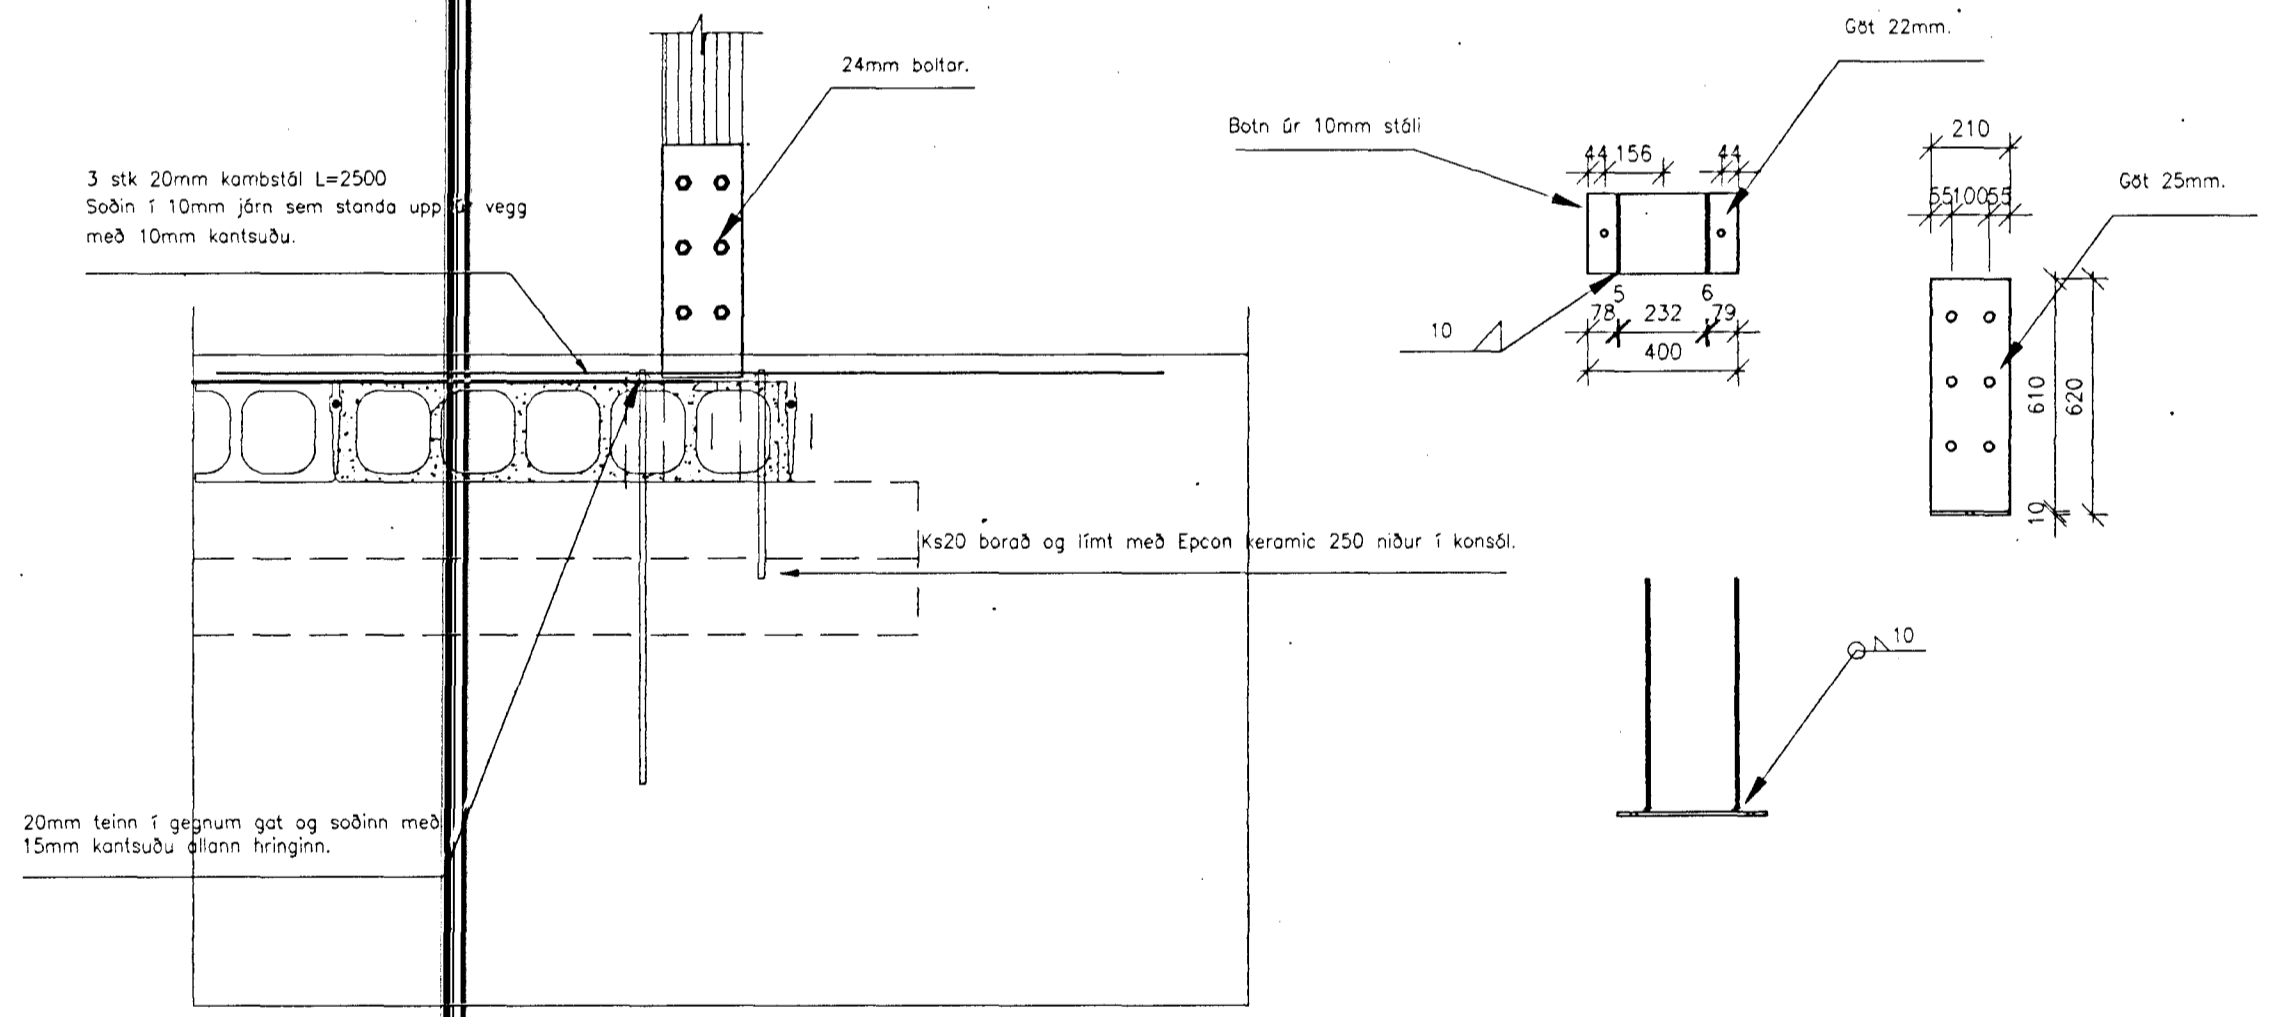

**5** SNID  
B11 B12\_2 M. 1: 20

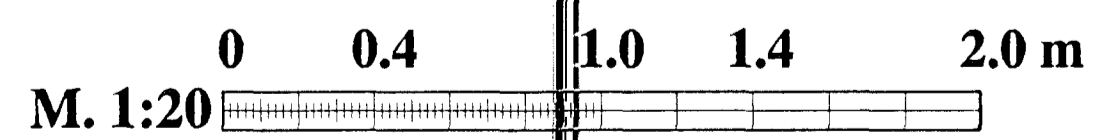

Byggingafulltrúi Hafnarjarðar  
Alfreitt Þann  
03 SEPT. 1997  
Sigurbjartur Halldórsson

**VB** Verkfræðistofa Erlends Þingssonar  
Laugaveg 168 105 Reykjavík  
Sími/Fax 561-8461, 853-599  
Netfang vet@treknet.is  
Röðgelandi verkfræðisgjafstofa

A	
B	Sambýkkt. <i>[Signature]</i>
C	
D	B12_2 Blar og súludag.

**DELTA hf** Reykjavíkurvegi 78 H H.E. B 261156-2939  
Snið í bita og súlur T. J. R. **B12\_2**  
M. 1:20  
D. APRIL 97