


80°C INNTAK HITAVEITU, SJA NANAR Á TEKNINGU: No. G0258A/M45/6/038

40°C BAKRENSLI HITAVEITU, SJA NANAR Á TEKNINGU: No. G0258A/M45/6/038

SKÝRINGAR:


1. HANDEVK LOFTAFTOPPIN KEMUR Á ALLA HAPUNKA.
2. VATNSAFTOPPIN KEMUR Á ALLA LAGRUNKA.

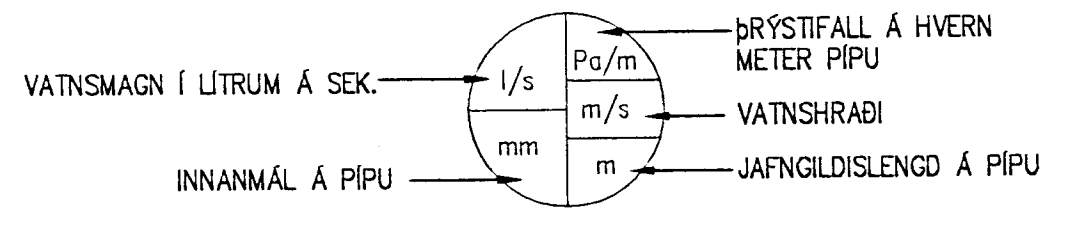

Rev	Description	Date
D-15	TEKNINGU BHEITIR OG YFIRFARNIR Á STADNUM	22/05/97
C-15	TEKNINGU ISLEIÐINGU AÐ HVALFA OG BETTI INN MÖRUG FORSAGA OF	22/02/97
C	REVISIÓNIR	
1	HC-HTC-1 DELETED ALONG WITH ASSOCIATED PIPING AND CONTROLS. PUMP-HTC-1 AND 2 DELETED ALONG WITH ASSOCIATED PIPING. DIMENSION LINES FOR 22E SPARE CAPACITY. PUMP-HTC-3 TO 5 ADDED. SW-HTC-1 ADDED. SOME HC PIPING REDUCED DOWN TO 10mm.	16/07/97
2	HEATER HC-HTC-11 DELETED. HEATERS & HEAT EXCHANGER POSITIONS REVISED TO BEST LAYOUT. QUALIFIED HEATER HC-HTC-4 RENAMED TO HC-HTC-2.	16/07/97
A	1ST ISSUE FOR INFORMATION	16/07/97

ENGINEER/ARCHITECT	PROJECT DESIGN ENGINEER	DESIGN COORDINATOR	PROJECT MANAGER

Drawing Created by CH on 22/05/97
 CAD by MRG/SB Plotted

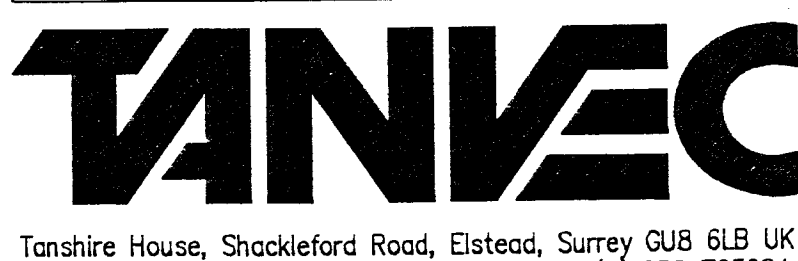

Client: DELTA HF ICELAND
 Project: NY LÝFJAVERKSMIÐJÁ
 Drawing Title: LOFTHITAKERFI: SKEMATISK KERFISMYND

FORSJÁ
 VERKFRÆBISTOFA FRV
 SKOULAKRUSTIC 3, REYKJAVÍK
 SM 522 4000 OG 522 4710, FAX 502 4300
 NETSÍÐA: forsjafirm.is

CAD File M030D-is Scale N.T.S.
 Drawing No. G0258A/M45/6/030D-is
 THIS IS A COMPUTER PRODUCED DRAWING