




3 SNID
B11 B12_2
M. 1: 20

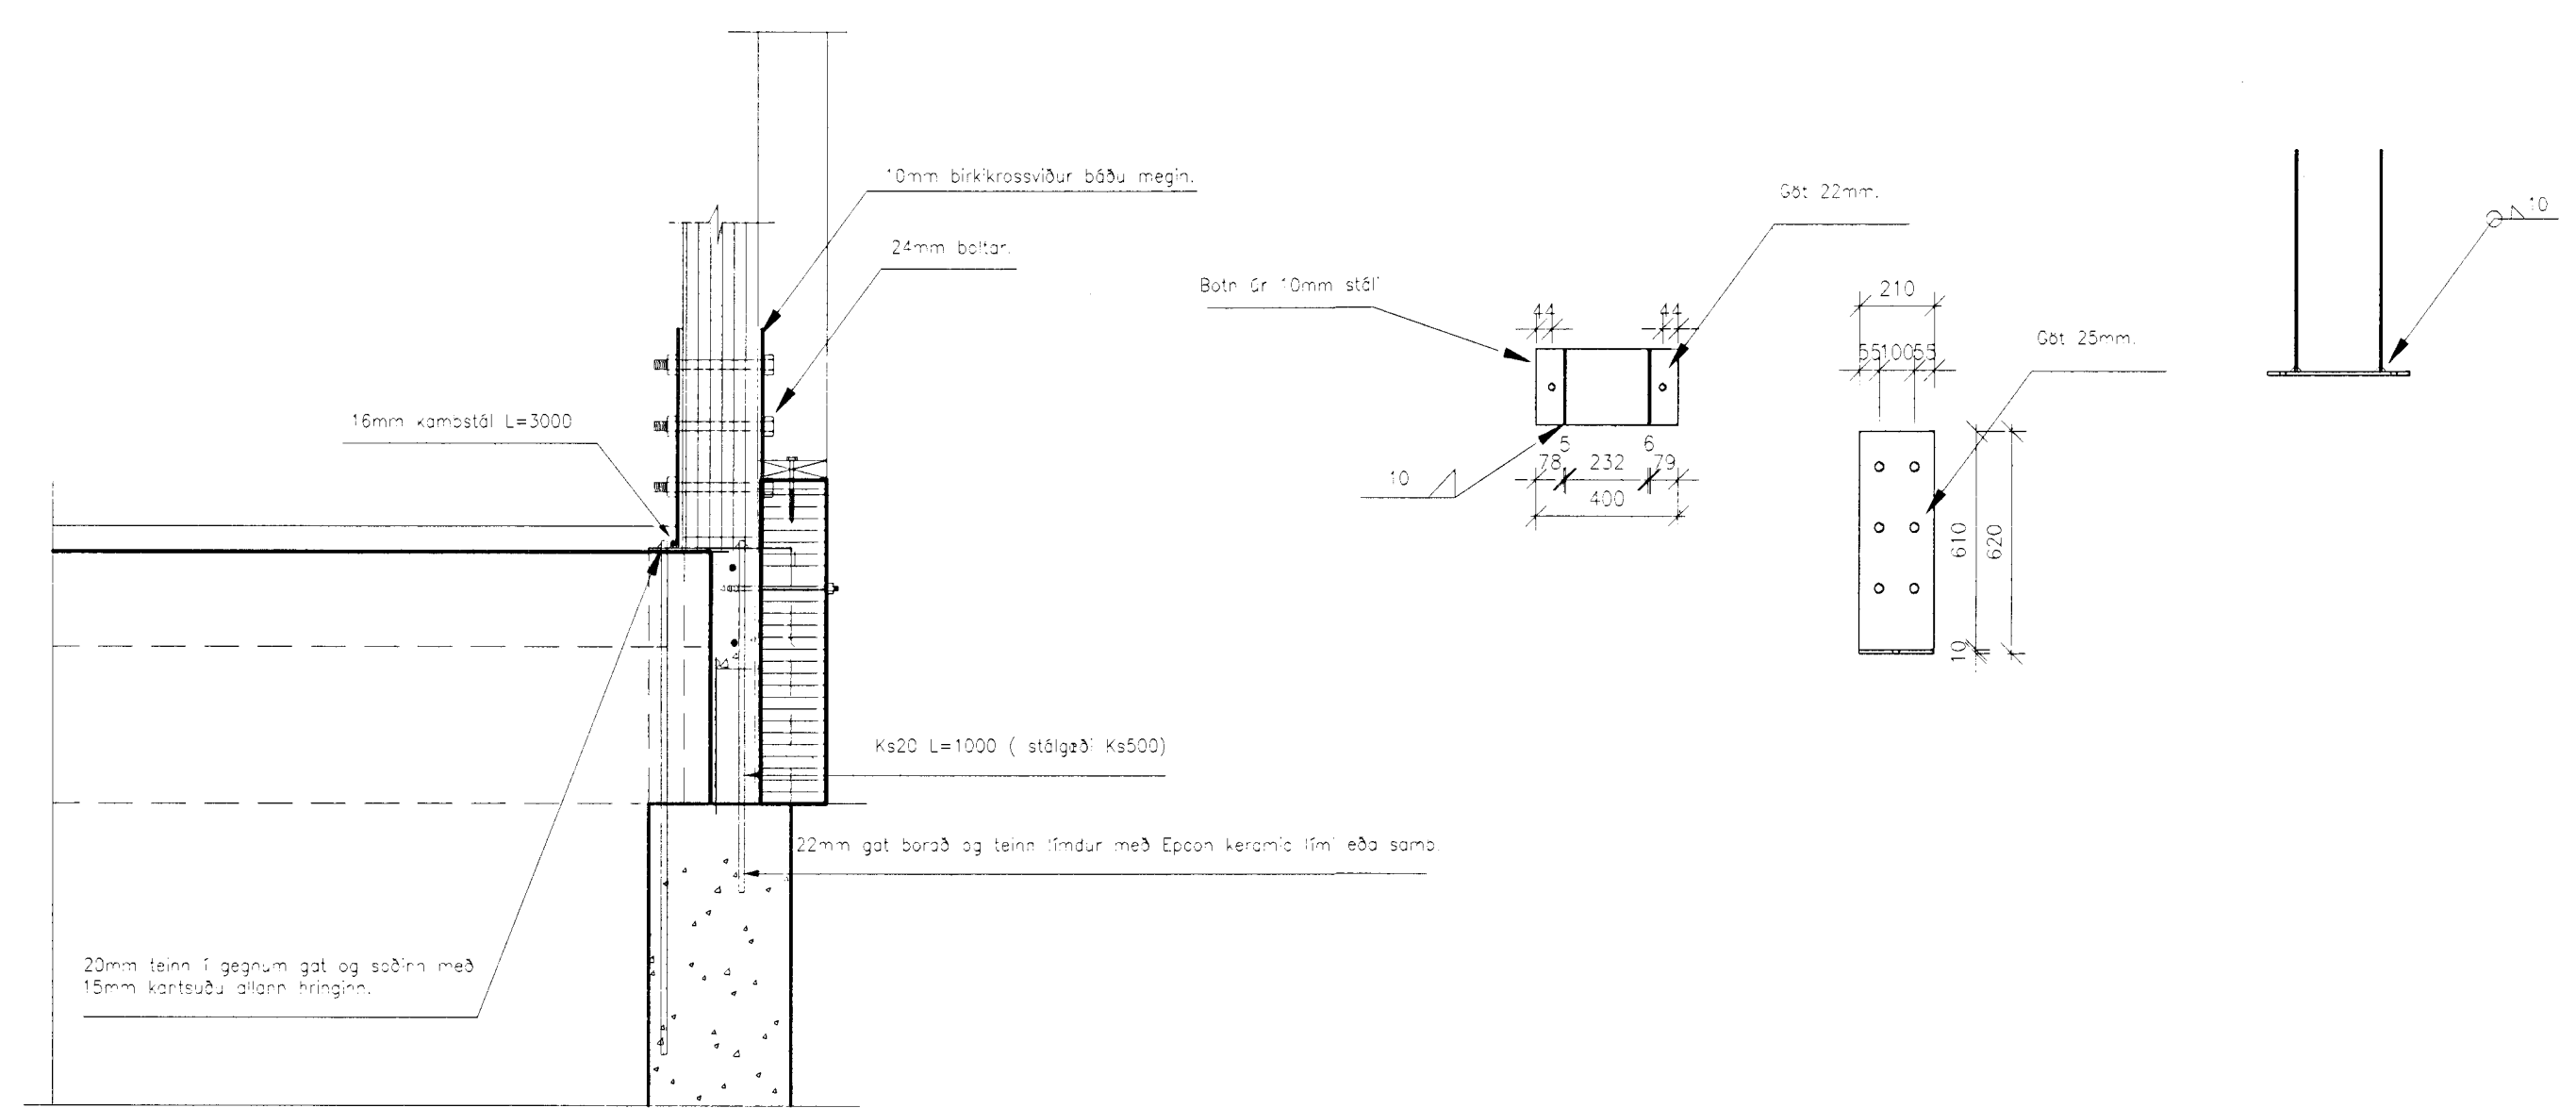

4 SNID
B11 B12_2
M. 1: 20

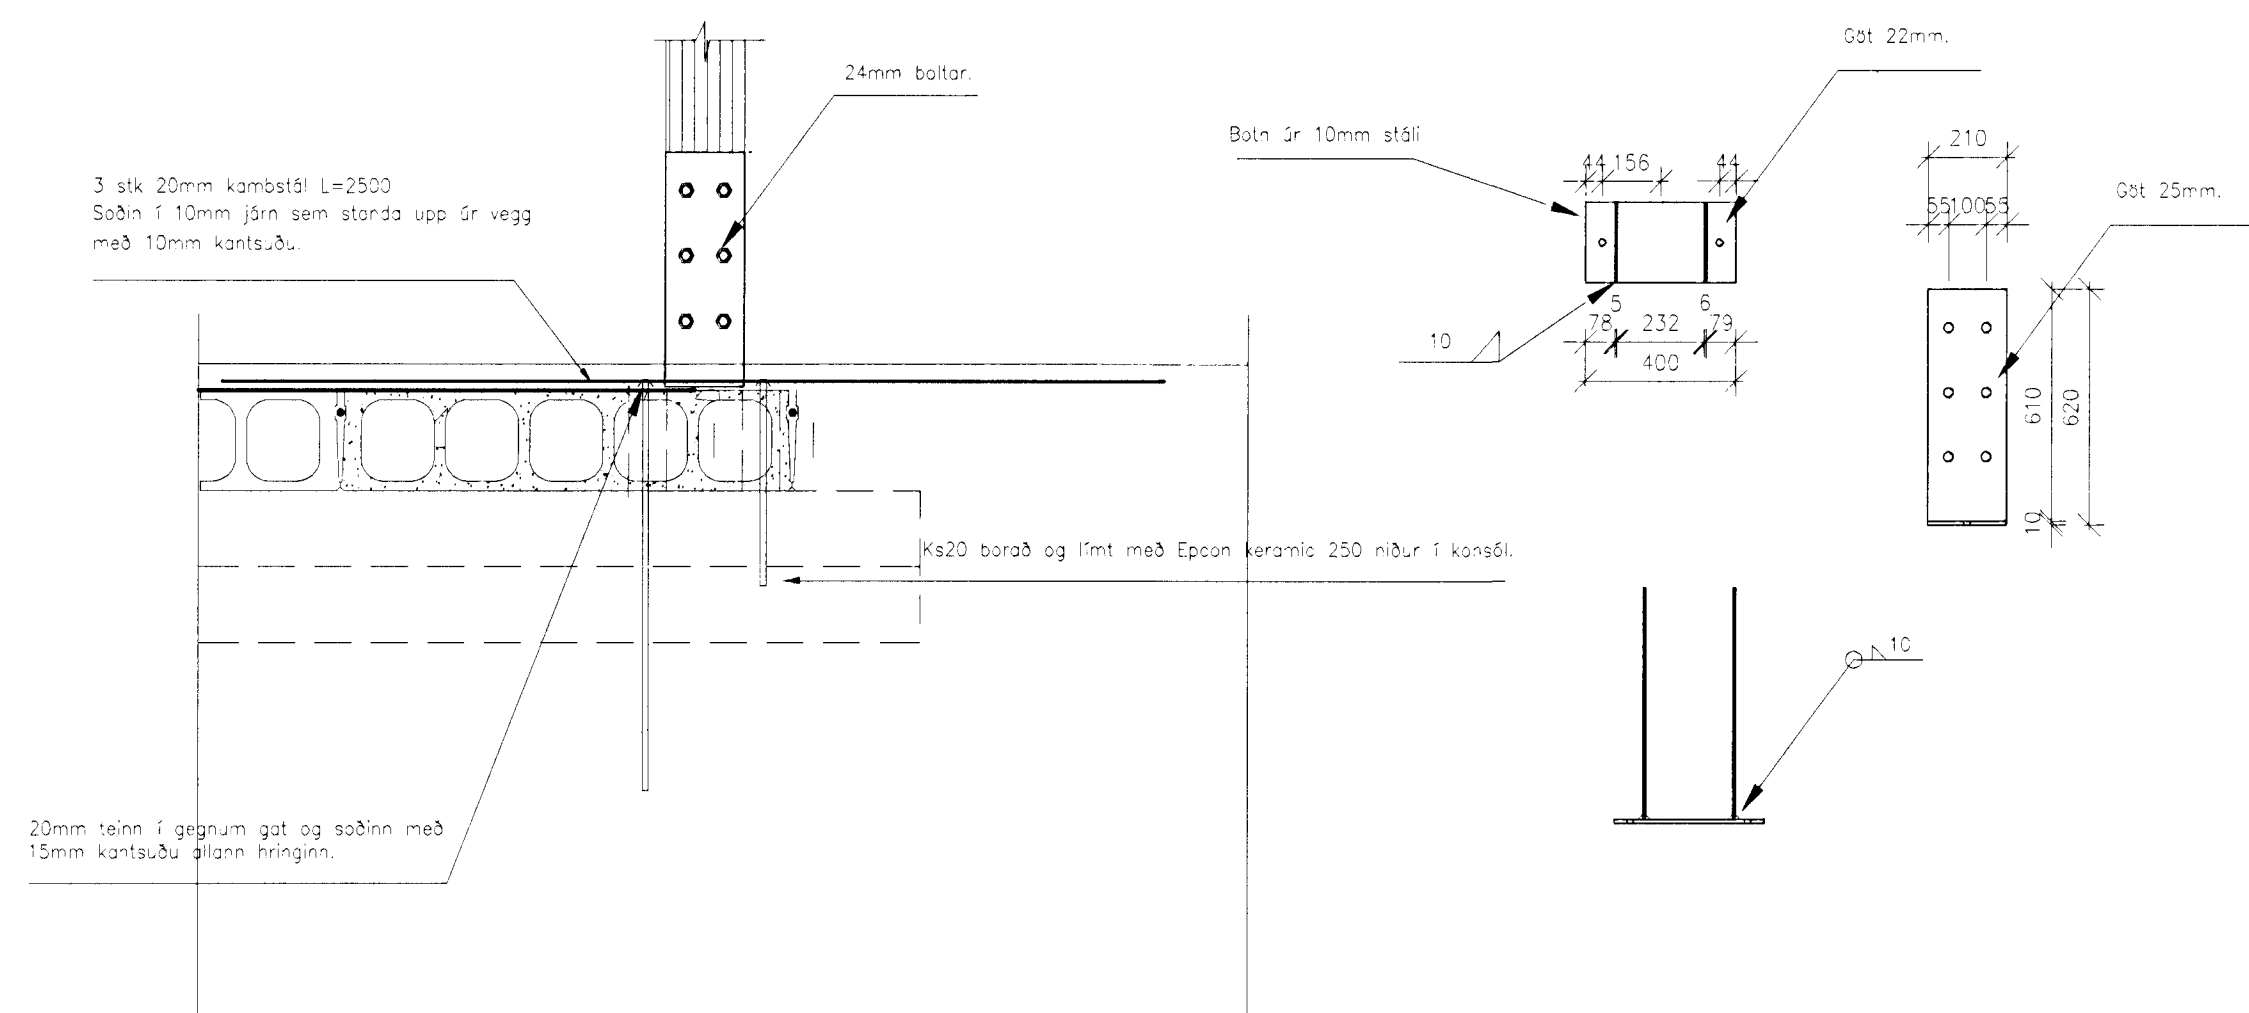

5 SNID
B11 B12_2
M. 1: 20

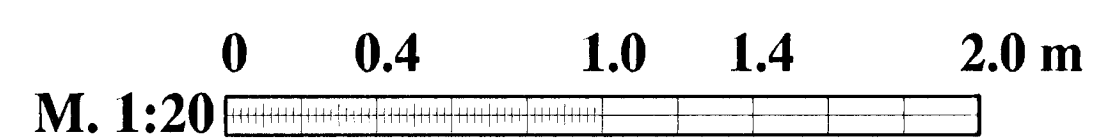

ÁSKILIÐ, ELDRI
TEIKNING OGILD

