

REYKJAVÍKURVEGUR 78 MH. 06




Samþykkt þann

29 OKT. 1997

Byggingafrúinn / Hafnarfirði  
Fh. Kristján Þórarinnsson

BP

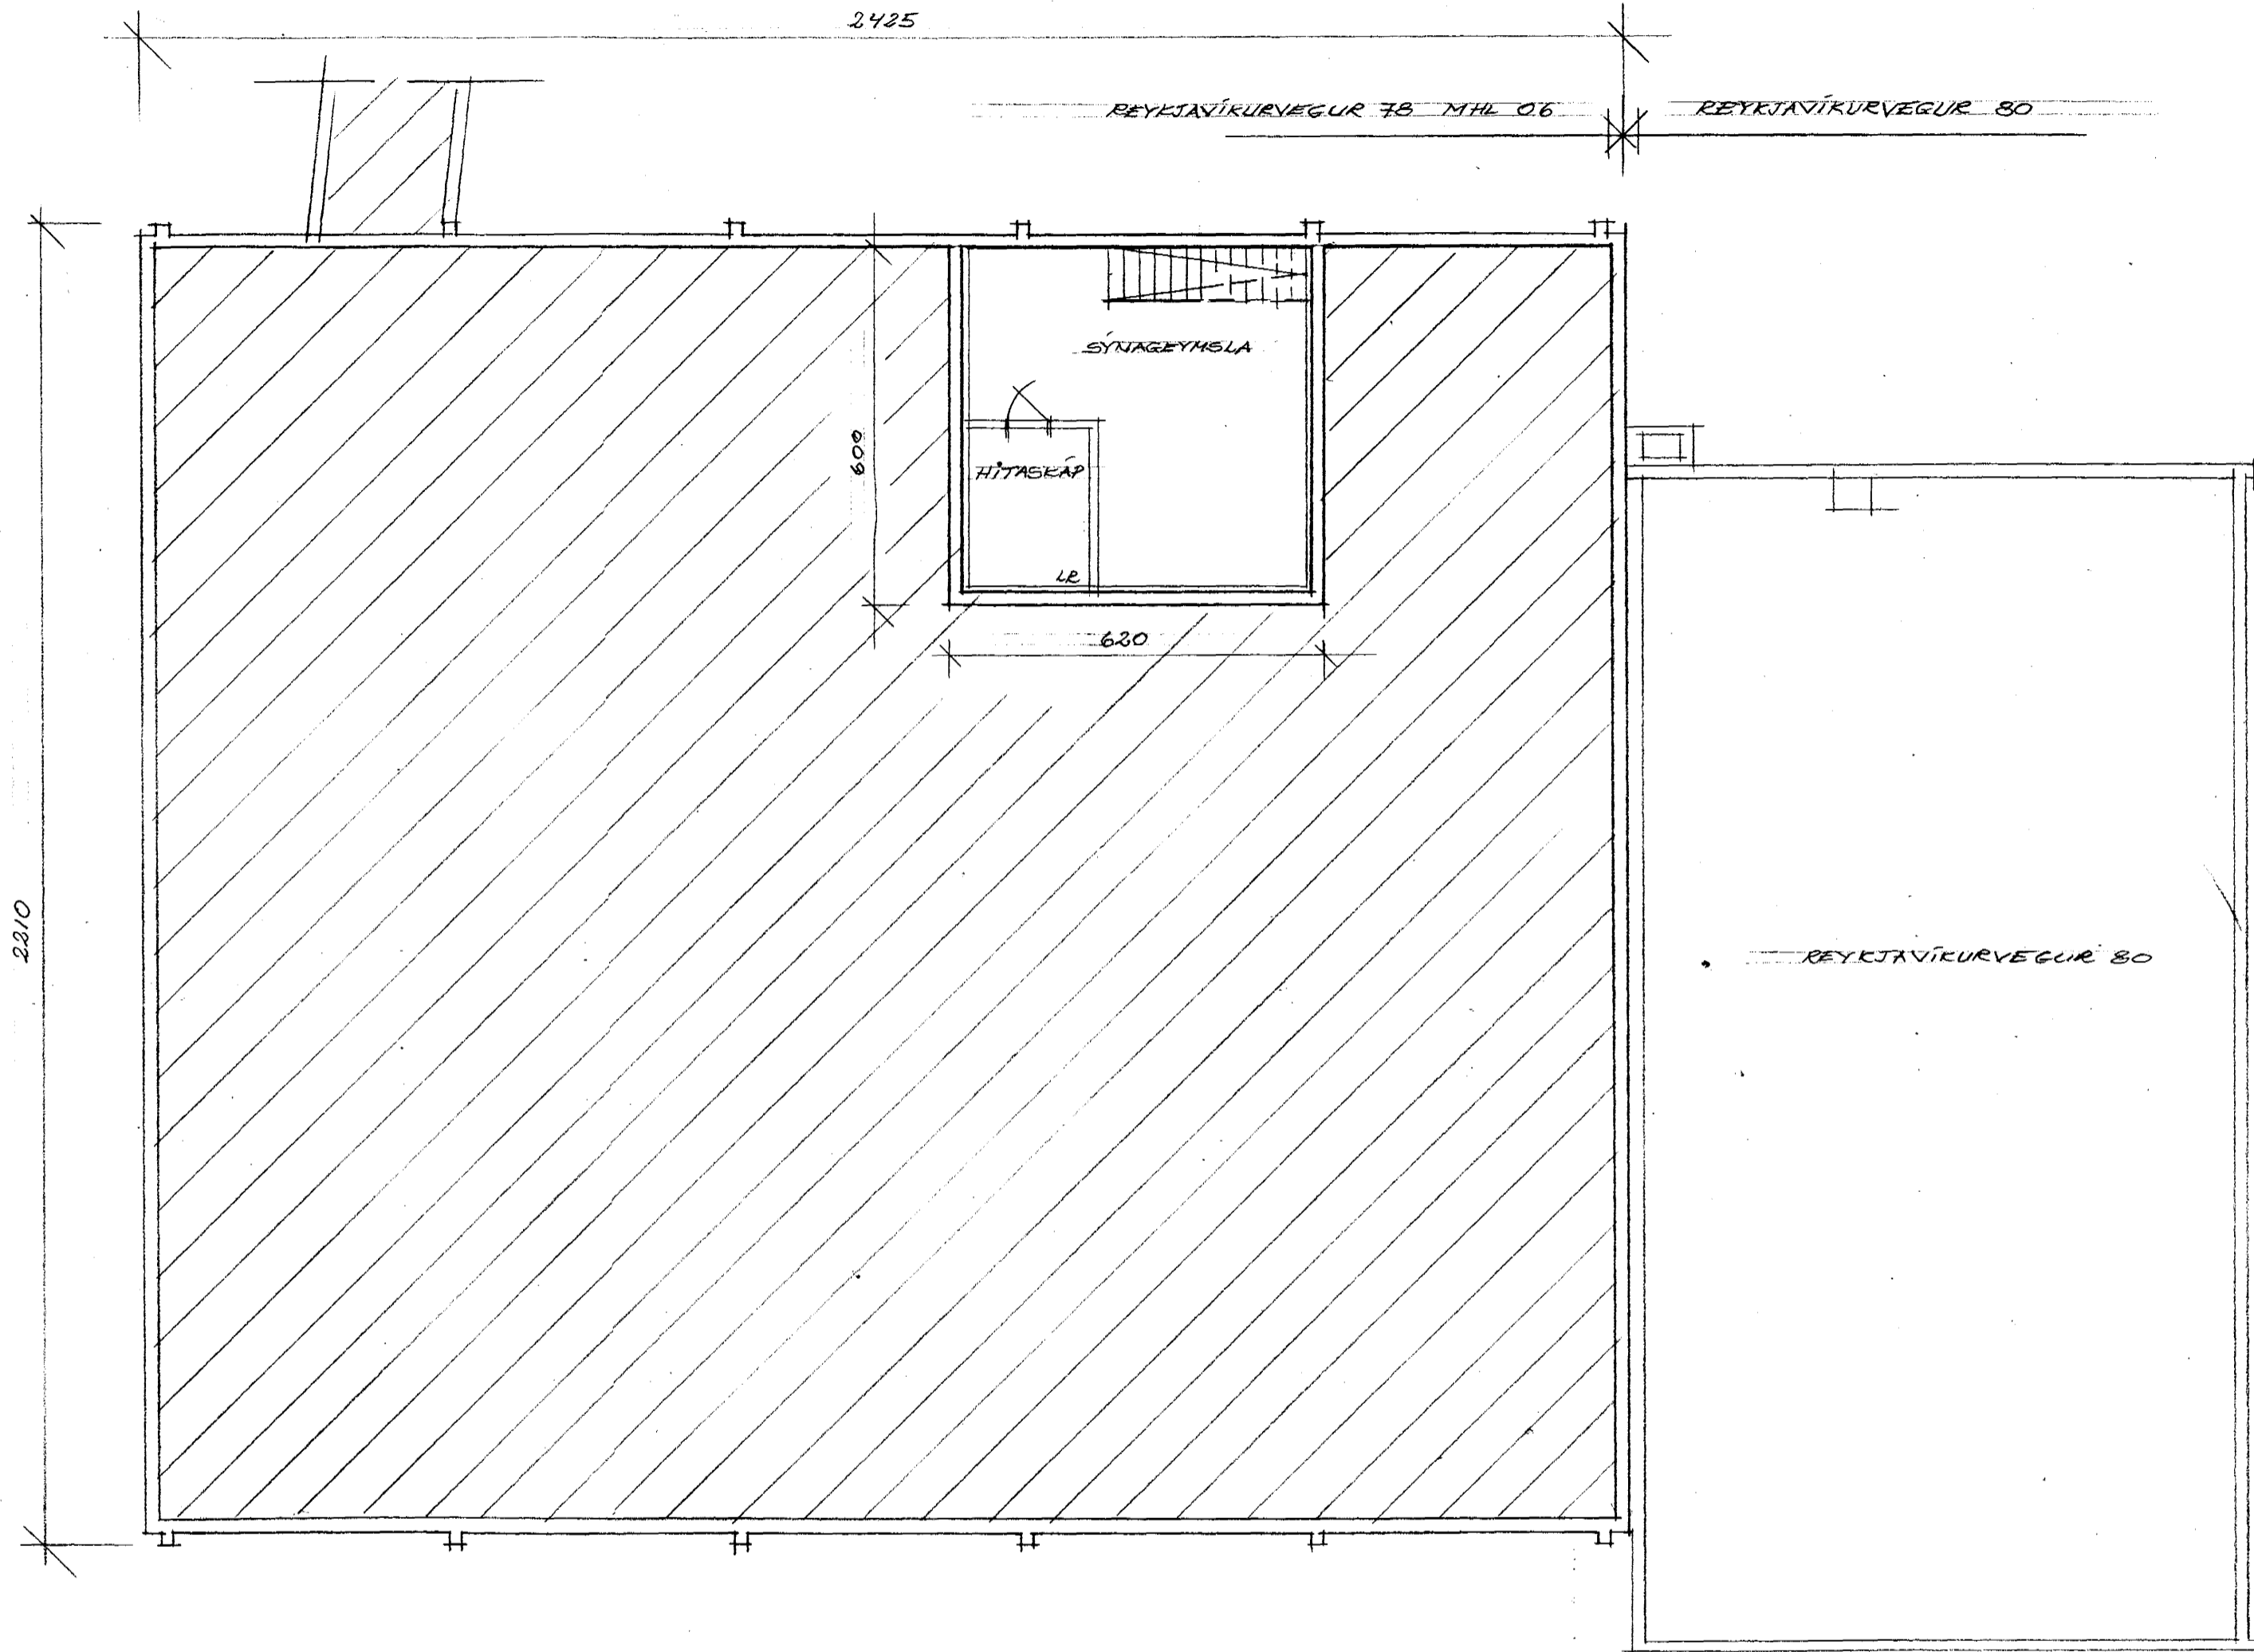

GRUNNMYND KJALLARA MKV = 1:100

REYKJAVÍKURVEGUR 78 MH. 06	602
EFNI GRUNNMYND KJALLARA	MÁL 1:100
FRÉNDUR ÁRNI KRÚMARSSON, BFI KLÉBBEGLI 6	DAGS 15.10.97
	S= 555 3860

Handwritten signature