

Art.nr.


NC-nr.



Samþykkt á fundi bygginganefndar þann


10 SEPT. 1997

Byggingafulltrúinn í Hafnarfirði
Erlendur Hjáltnarsson

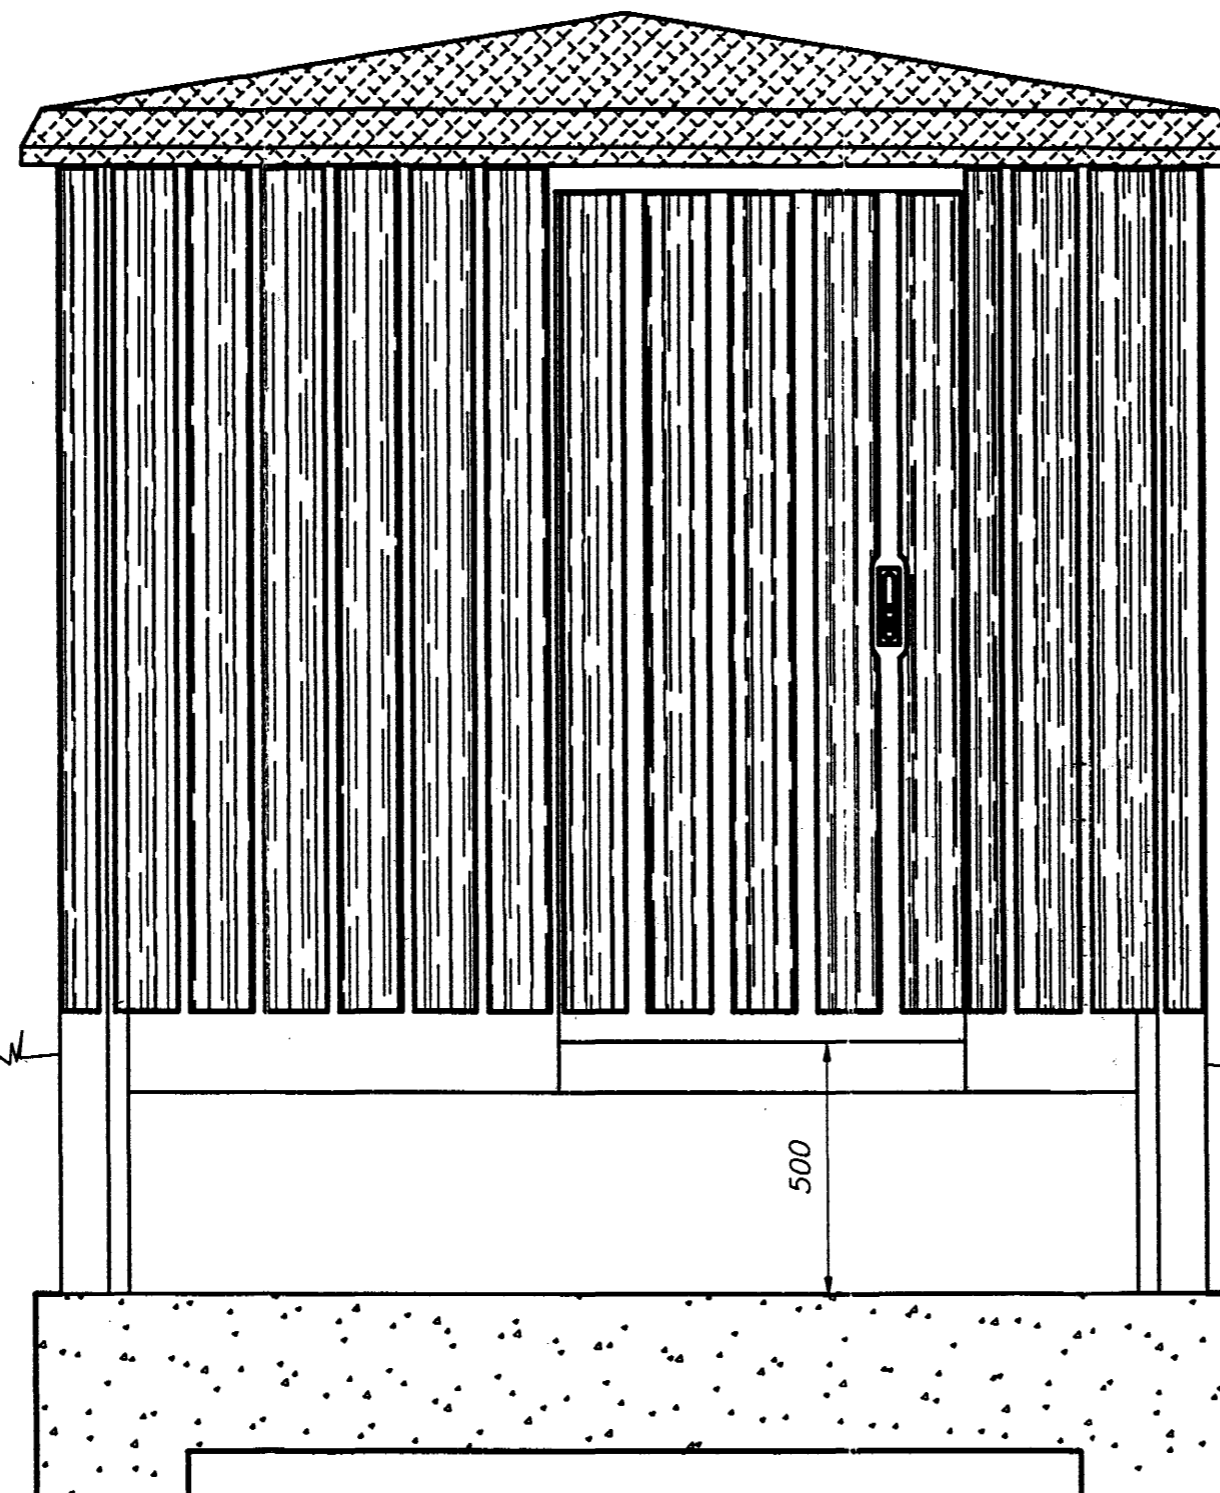

ISKRAFT

REYKJAVÍKURV. 7B

Stk.	Gjenstand	Pos.	Material	Vekt	Anm.
	Maxi/minimaxi Betongplattung	Målestokk	Tegn. FA	100792	
		1:15	Trac.		
			Kfr.		
	Erstatning for:				
	 MØRE TRAFØ AS N-6230 SYKKYLVEN			N-352	
	Erstattet av:				