


Art.nr.

NC-nr.

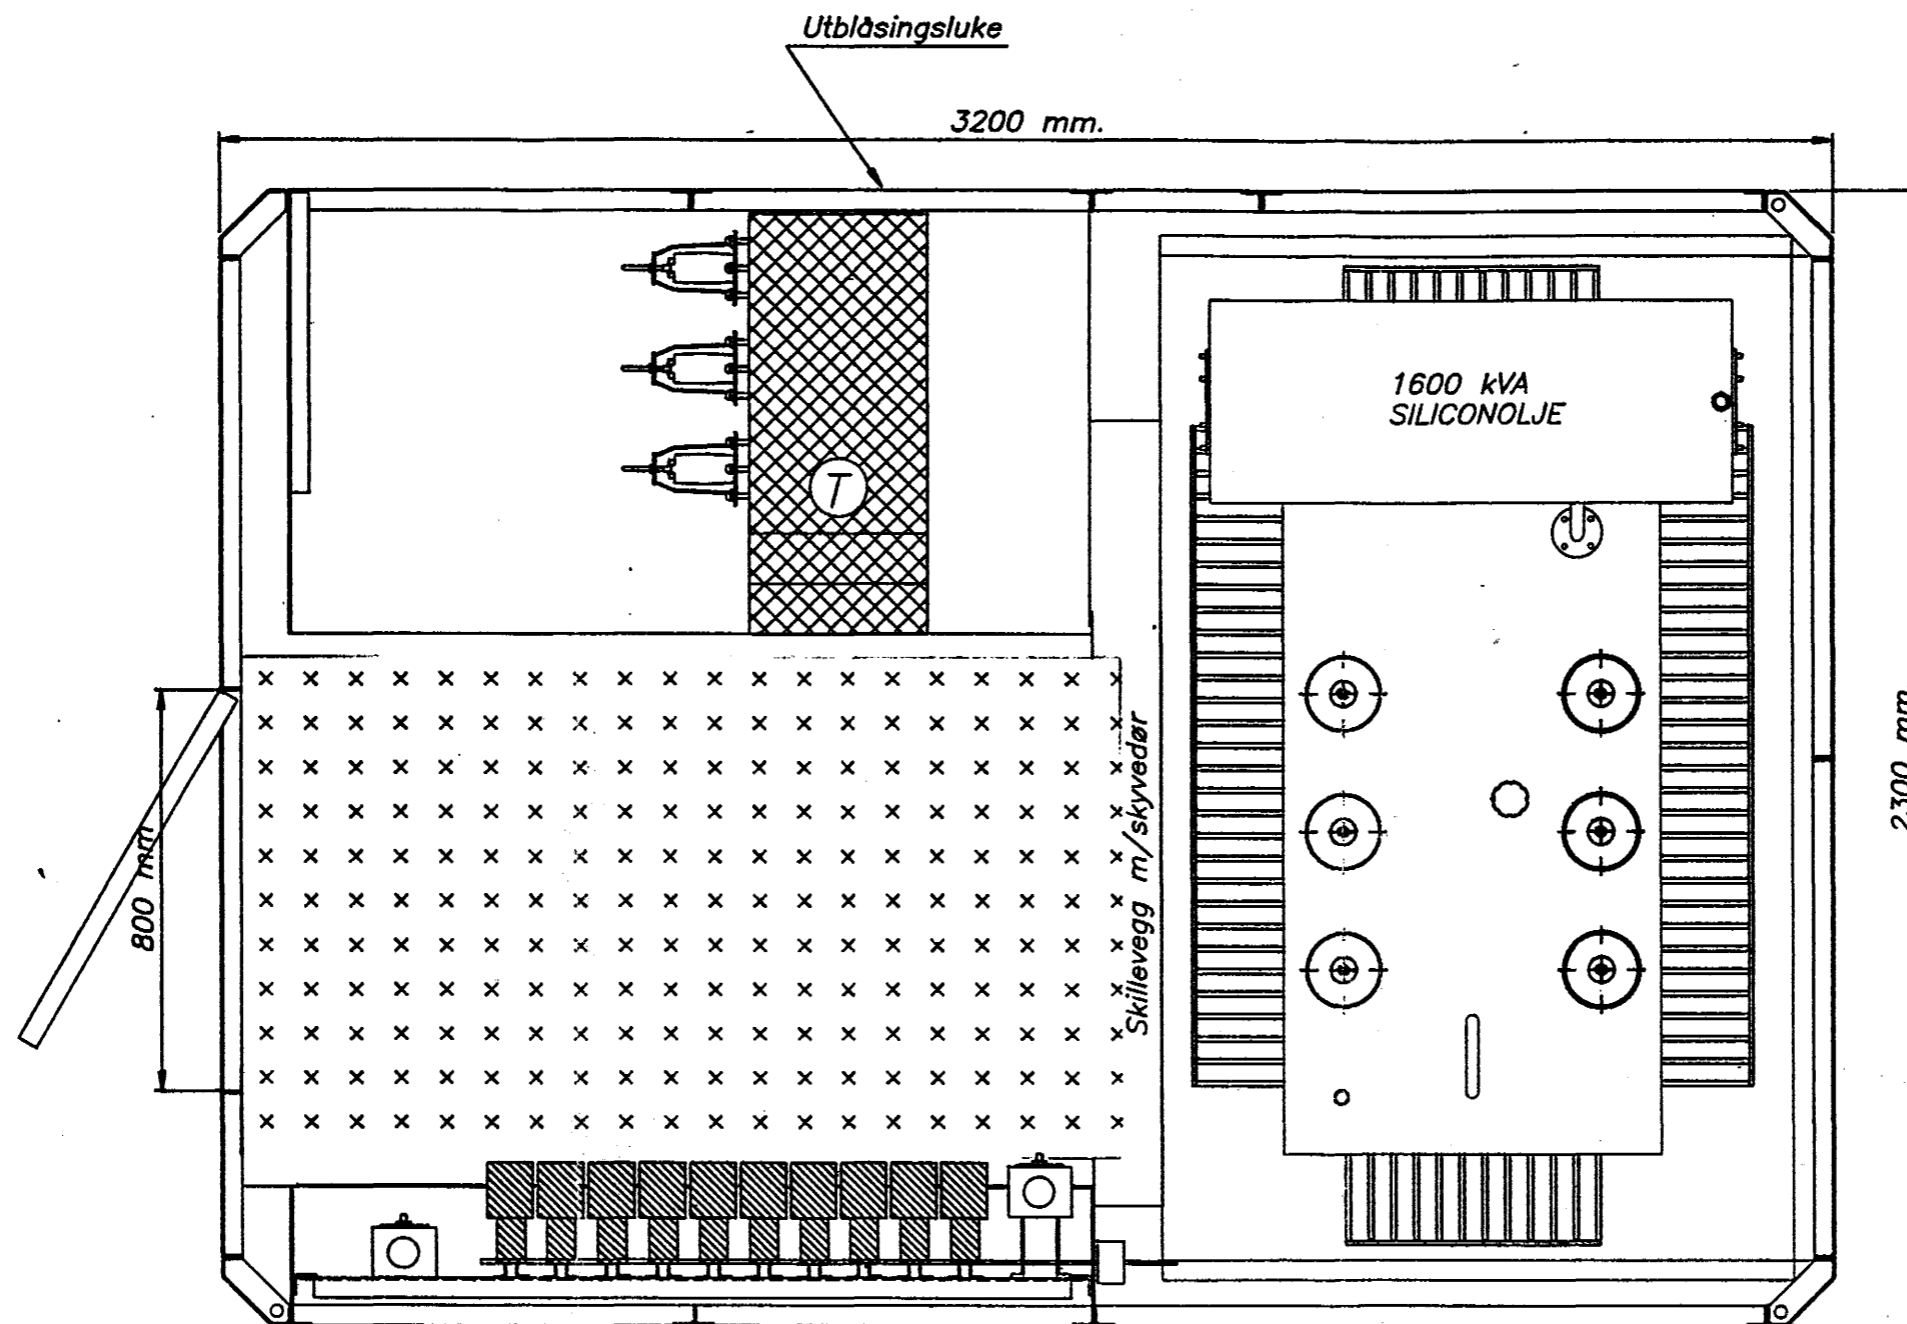

Kioskens høyde: 2550 mm.



Samþykkt á fundi bygginganefndar þann

10 SEPT. 1997

Byggingafulltrúinn í Hafnarfirði Erlendur Hjálmarsson

ISKRAFT

Smiðjuvegur 5 • Kópavogur • Sími 544 5400 • Fax 544 5401

REKJAVÍKURV. 78

Stk.	Gjenstand	Pos.	Material	Vekt	Anm.
	<i>Maxi</i>	Målestokk	Tegn. FA		09.01.89
		1:15	Trac. FA		27.05.91
			Kfr.		
		Erstatning for:			
		<i>N-378</i>			
	MØRE TRAFØ MØRE TRAFØ AS N-6230 SYKKYLVEN		Erstattet av:		