




Handwritten signature

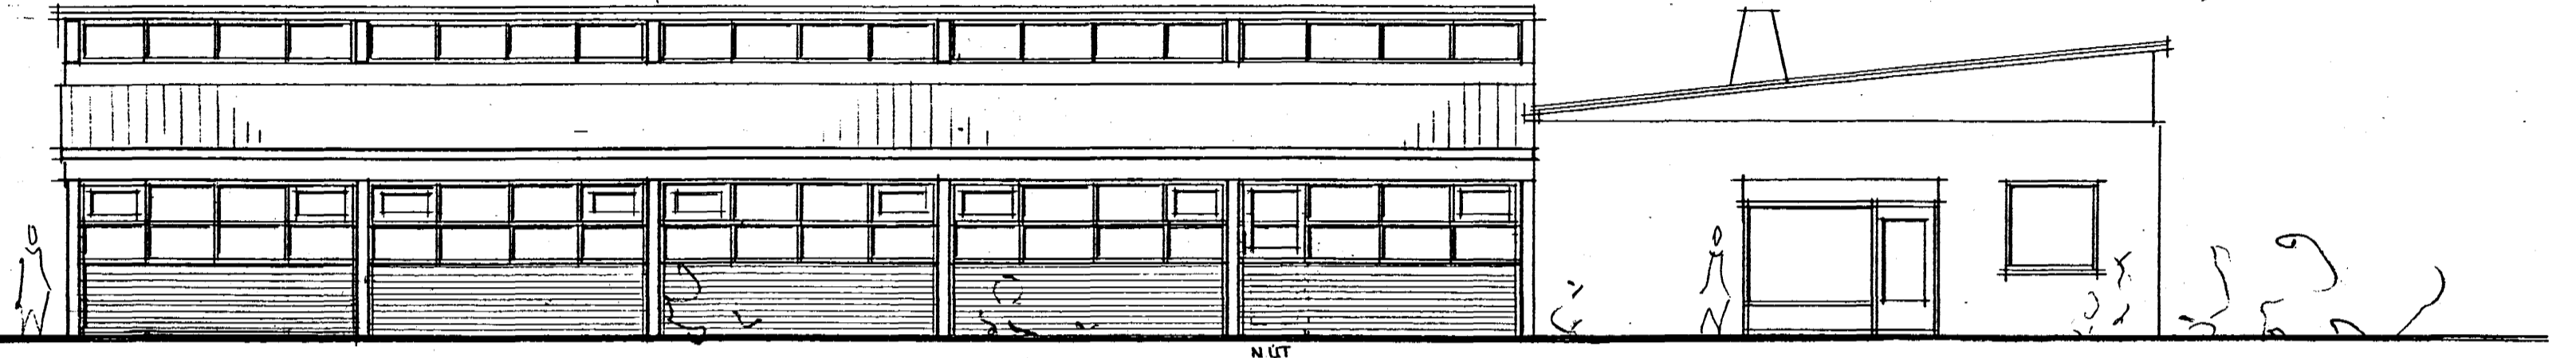


NÚV. BYGGING

REYKJAVÍKURVEGUR 78 MHL 06

REYKJAVÍKURVEGUR 80

ÚTLIT AUSTUR M=1:100

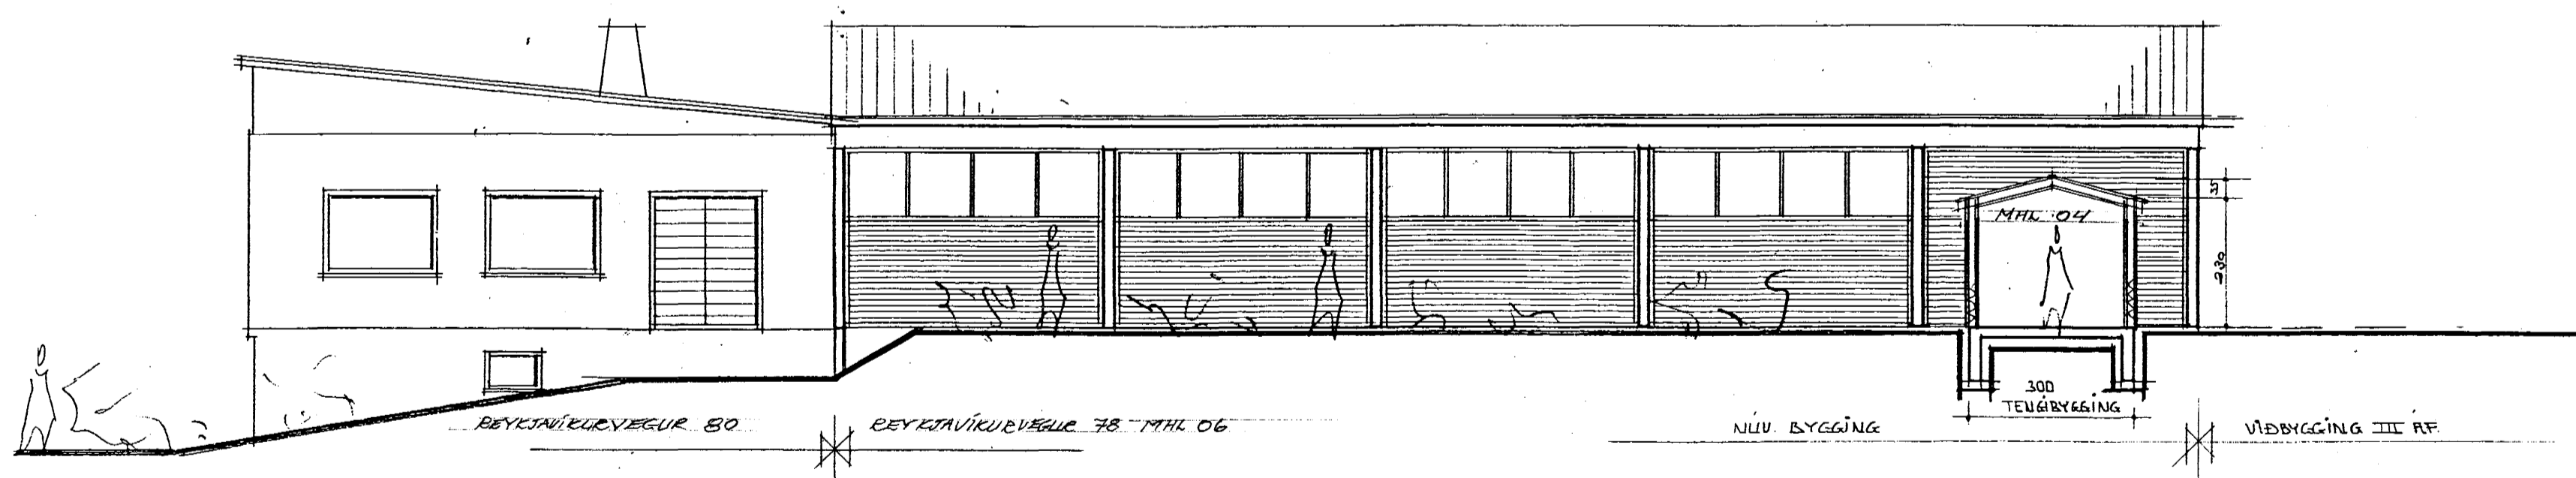

REYKJAVÍKURVEGUR 80

REYKJAVÍKURVEGUR 78 MHL 06

NÚV. BYGGING

300
TEUGIBYGGING

VIBYGGING III AF

ÚTLIT NORÐUR M=1:100

BE 15.10.99 V/EIGNASEYFIRN

REYKJAVÍKURVEGUR NR 78 MHL 06

603

EFAU

ÚTLIT / KLÆÐNING 11/23

MAL 1:100

Handwritten signature

ERLENDUR ARNI HJALMARSSON BFI KLÆÐING 6 HAF 5.53860

DAGS MARS 95