




SKYRINGAR

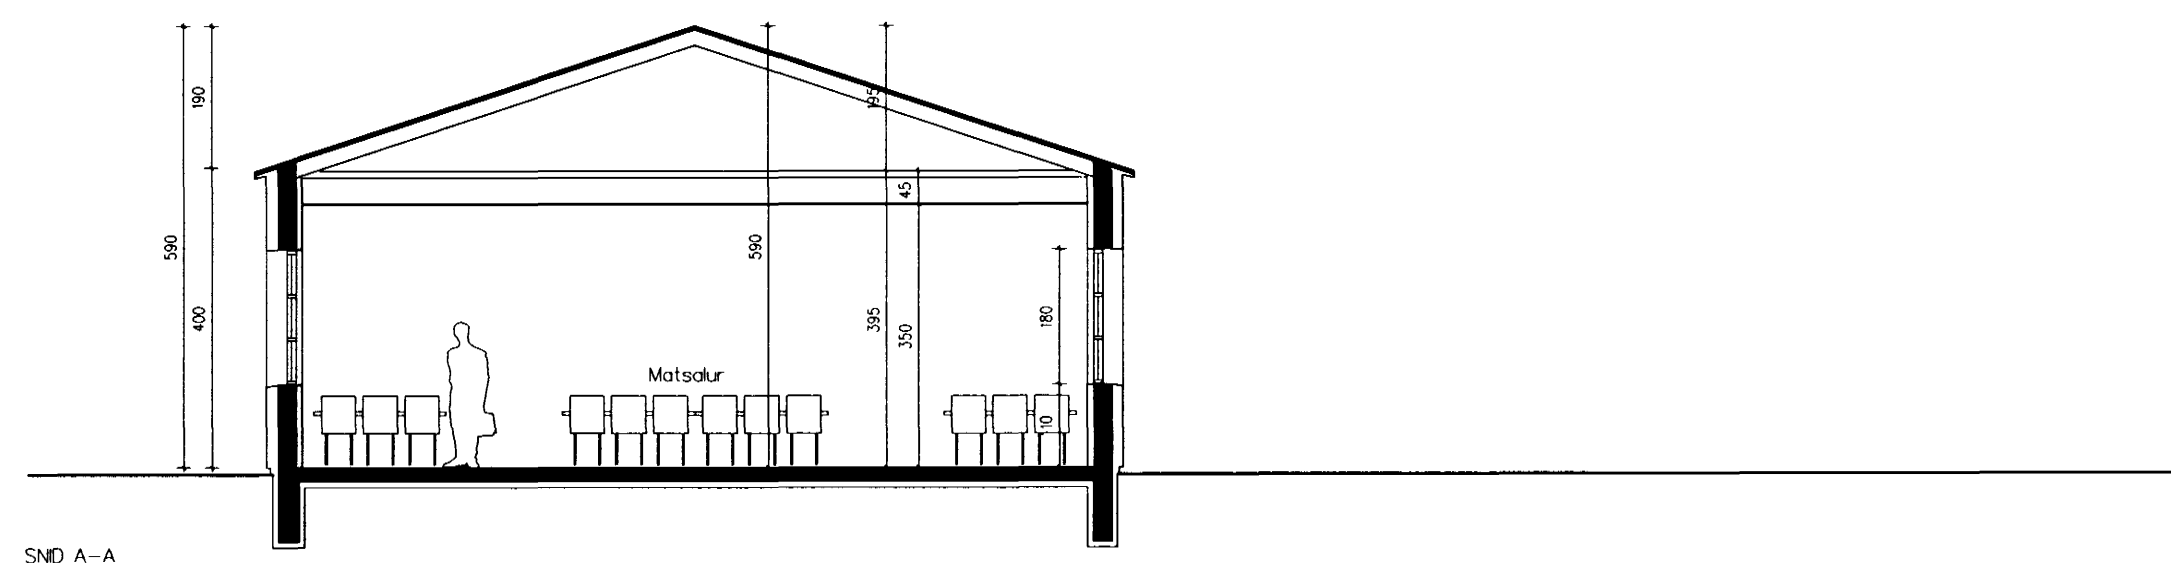


SNO A-A

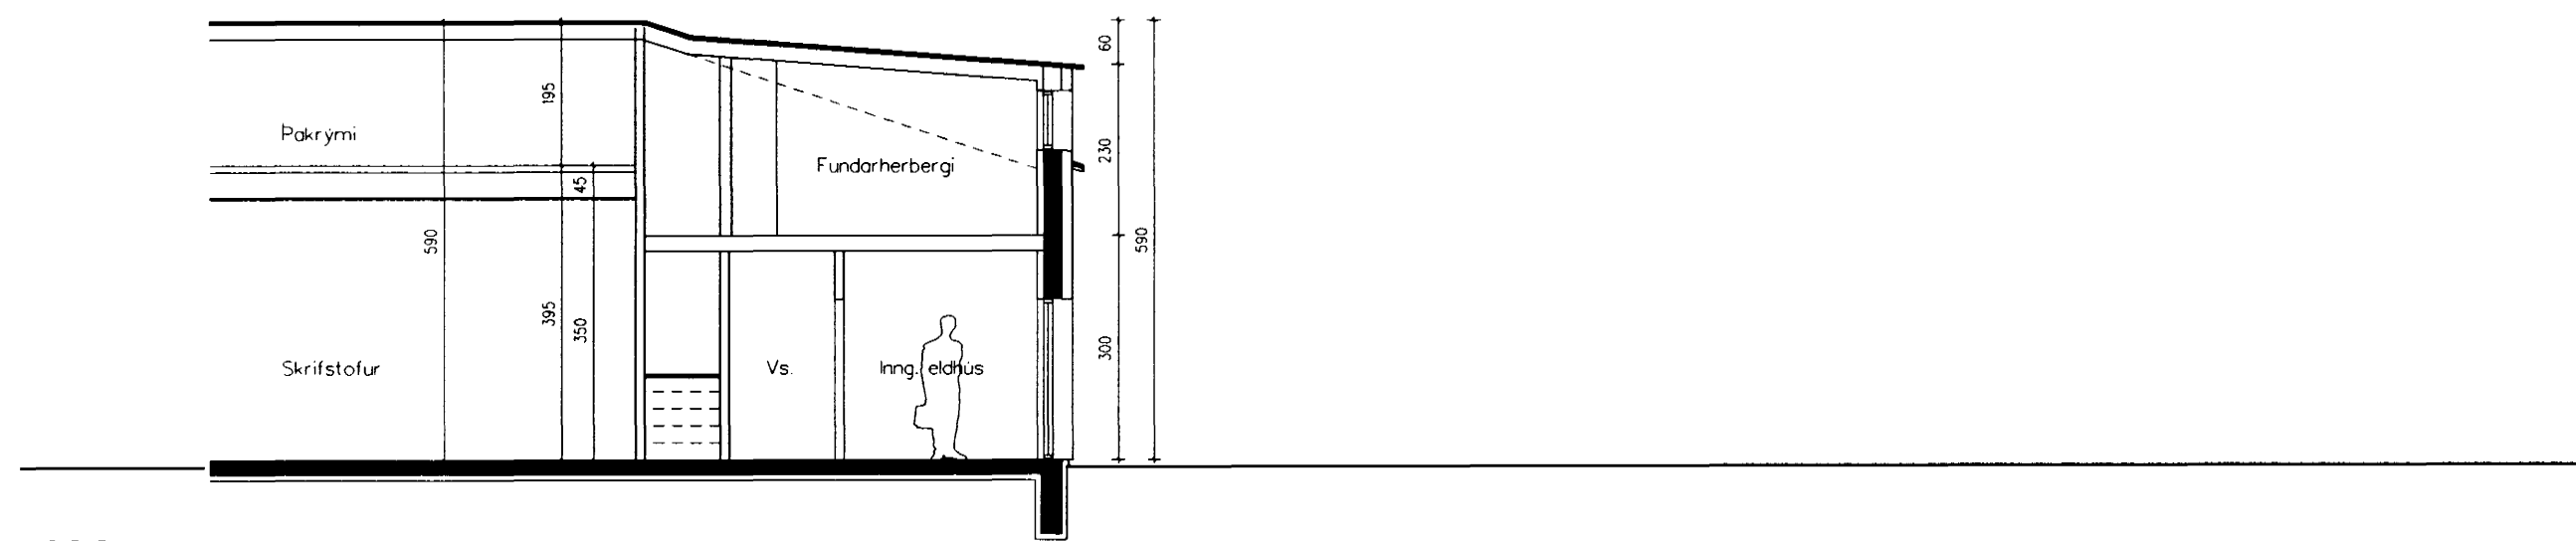


SNO B-B

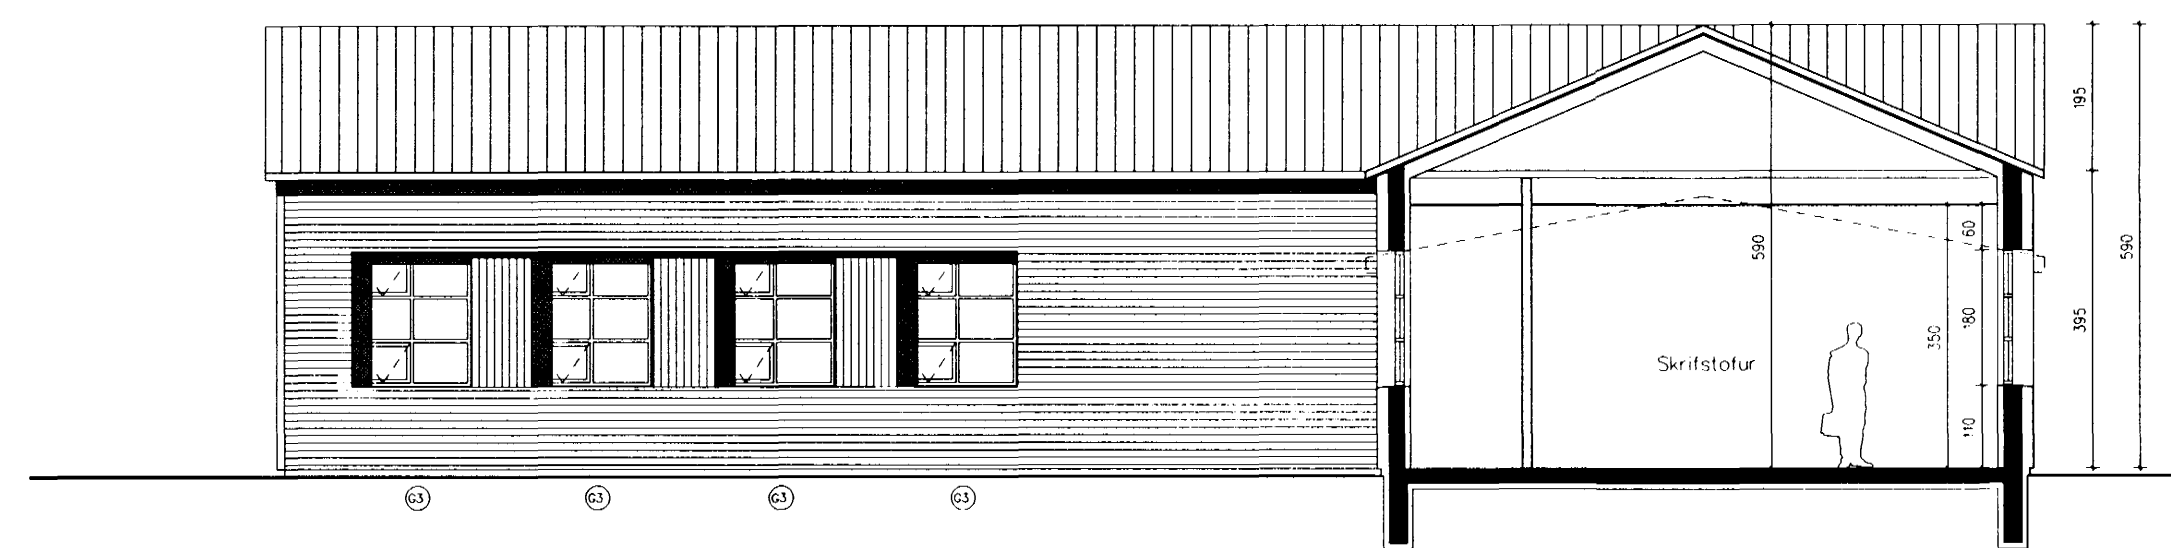

UTLIT SUÐVESTUR

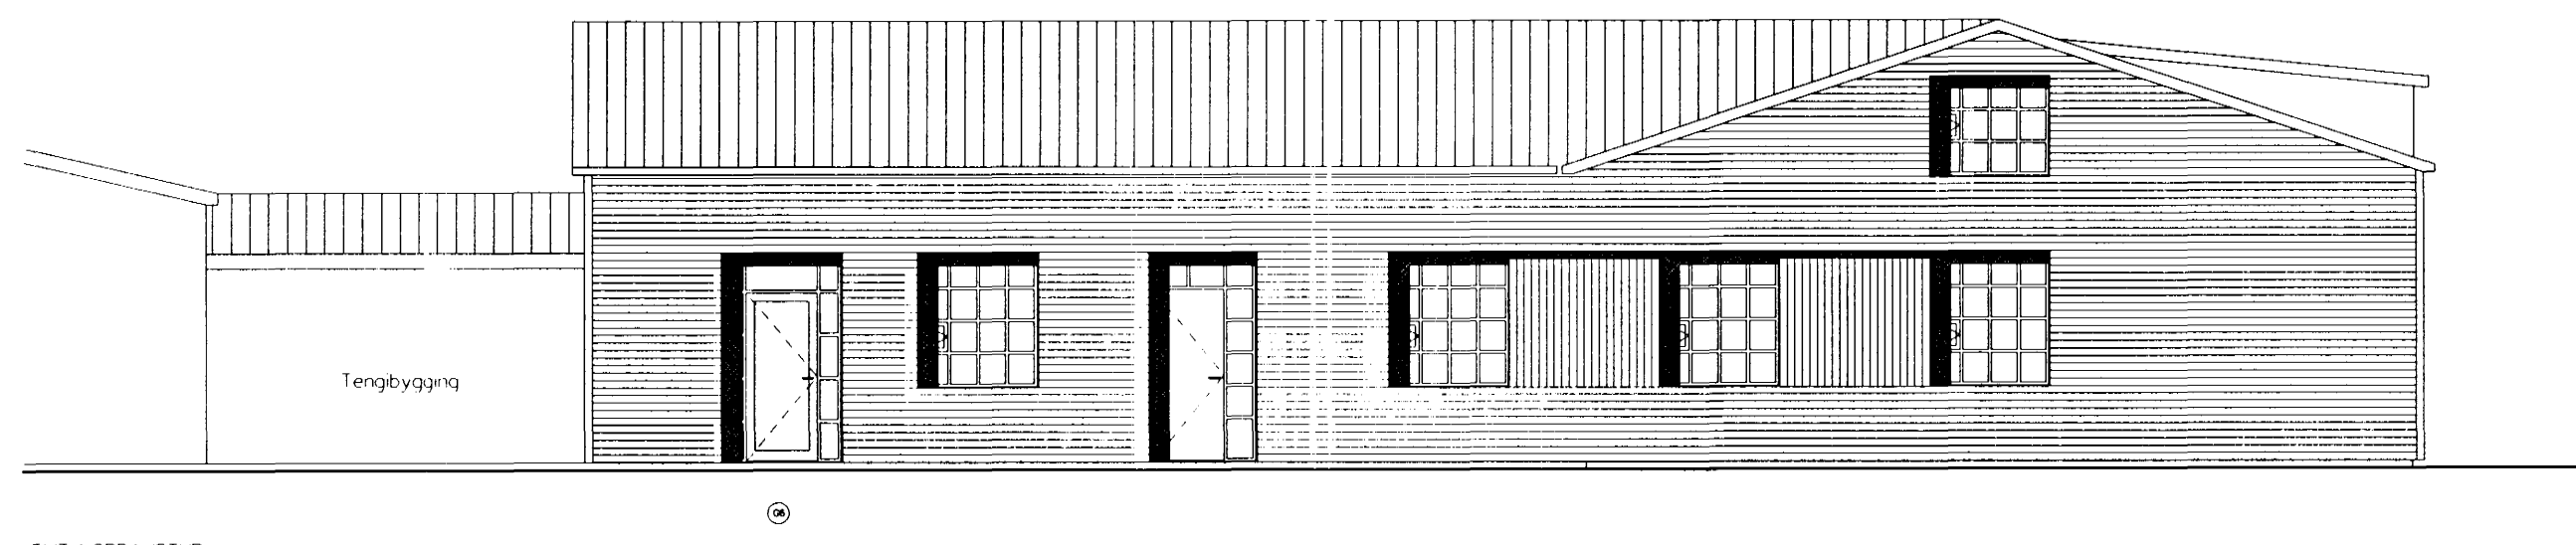

UTLIT NORÐAUSTUR

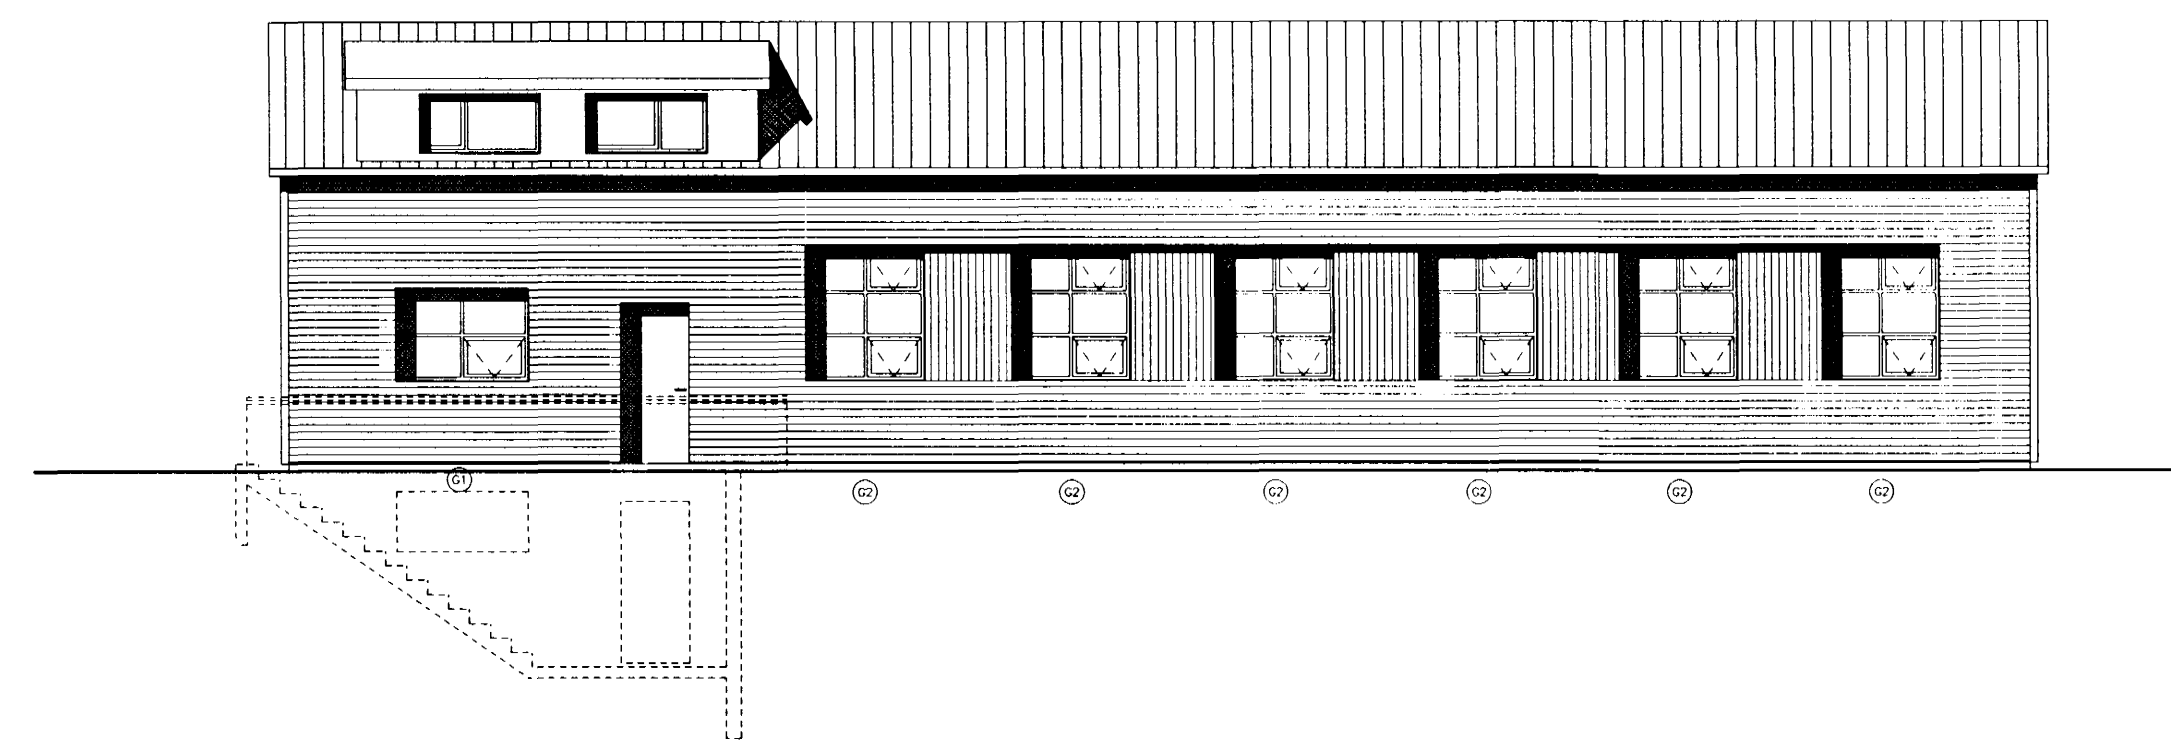

UTLIT NORÐVESTUR




UTLIT SUÐVESTUR

smækkud teikning  
A1 A3



C  
B  
A  
BREYTINGAR : DAGS

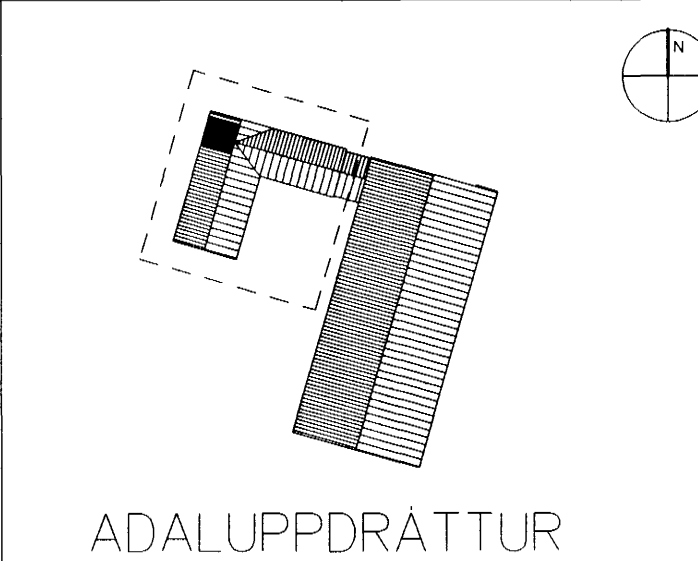

REYKJAVIKURVEGUR 78 HAFNARFIRÐI  
DELTA HF VERN DEL10029  
SKRIFSTOFUBYGGING KVARÐ 1100  
EINANGRUN UTVEGGJA DAGS 06.07.01  
SNO OG UTLIT TEKN : 08  
SKRÁ : DEL10029.DWG

ÚTI INNI

ARKITEKTAR  
ÞINGHOLTSSTRÁTI 27 101 REYKJAVIK  
SÍMAR 552 7660 562 7660 FAX 552 7661  
NETIANG uti@centrum.is  
VEFFANG www.centrum.is/uti/inn  
BALDUR O. SVAVARSSON ARKITEKTAR FAI  
JÓN HÖRVAALDSSON ARKITEKTAR FAI  
02 256-7579