




Samþykkt þann

29 OKT. 1997

Byggingafulltrúinn í Hafnarfirði
F.h. Kristján Þórarinnsson

RP

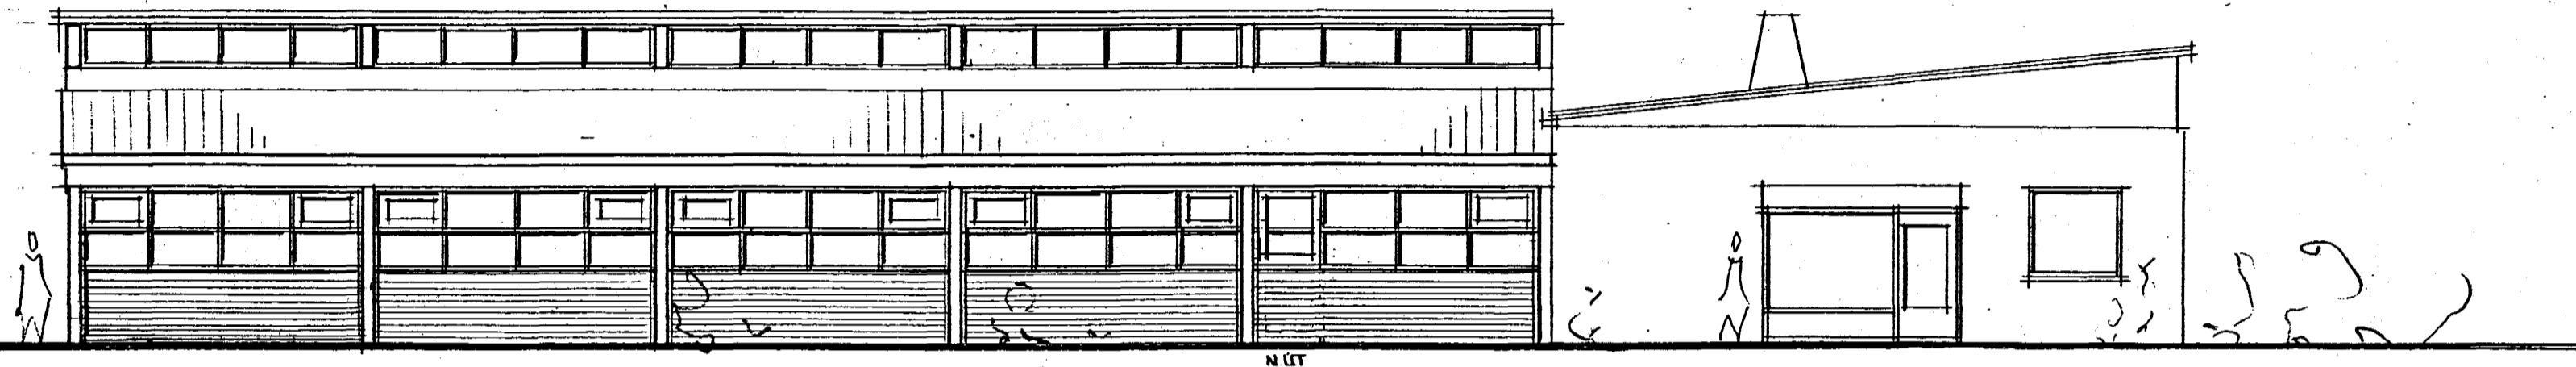


N.Ú.T.

NÚV. BYGGING

REYKJAVÍKURVEGUR 78 MHL 06

REYKJAVÍKURVEGUR 80

ÚTLIT AUSTUR M=1:100

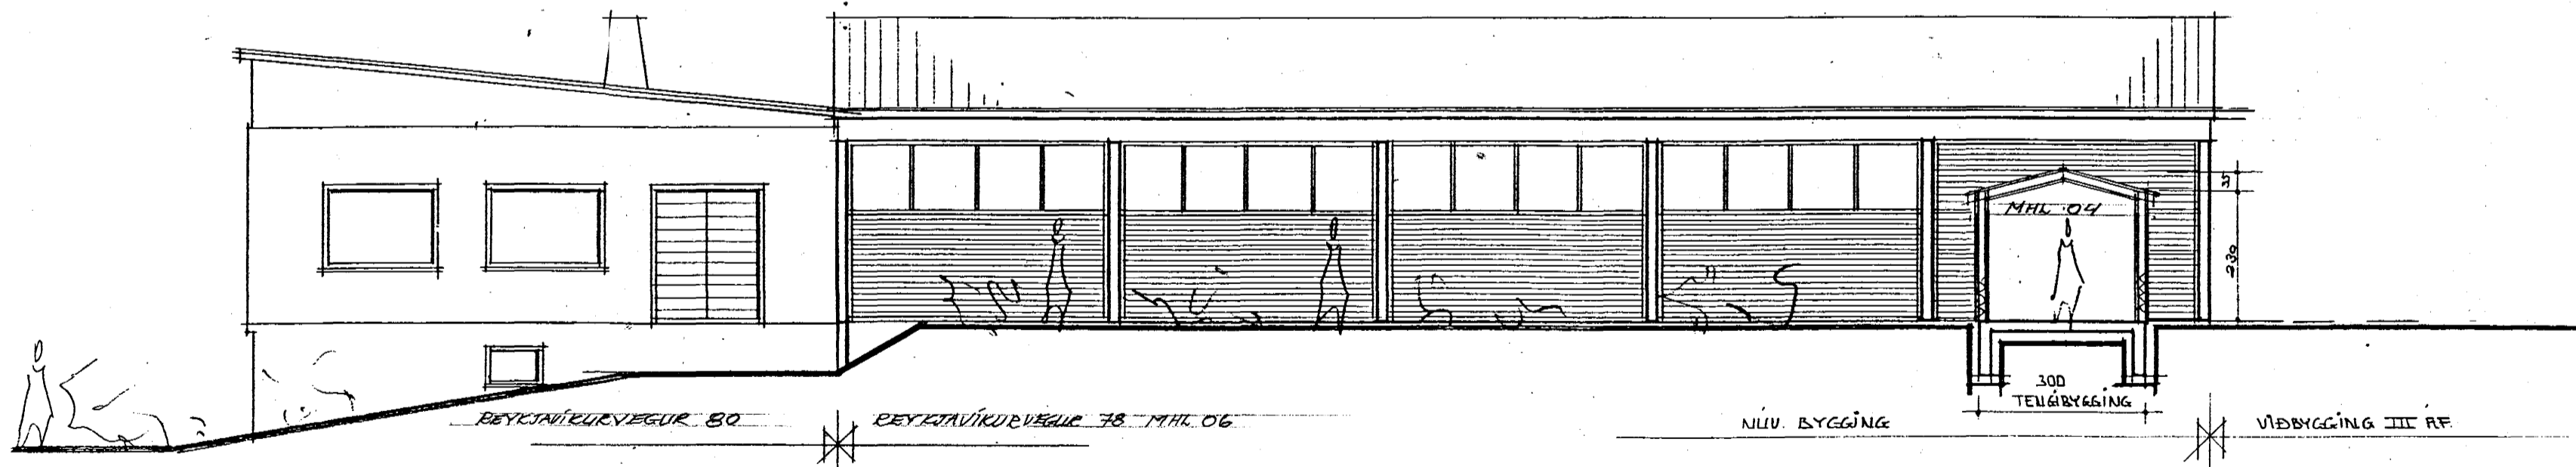

MHL 04

300
TEUGIBYGGING

NÚV. BYGGING

VIBYGGING III AF

ÚTLIT NORÐUR M=1:100

DR. 15.10.99 V/VEIÐNASEYFIR

REYKJAVÍKURVEGUR NR 78 MHL 06

603

EFNI

ÚTLIT / KLÆÐNING 1/12.B.

MHL 1:100

DAGS MARS 75

ERLENDUR ARNI HJALMARSSON BFI KLEIÐGI 6 HAF 5:5360