

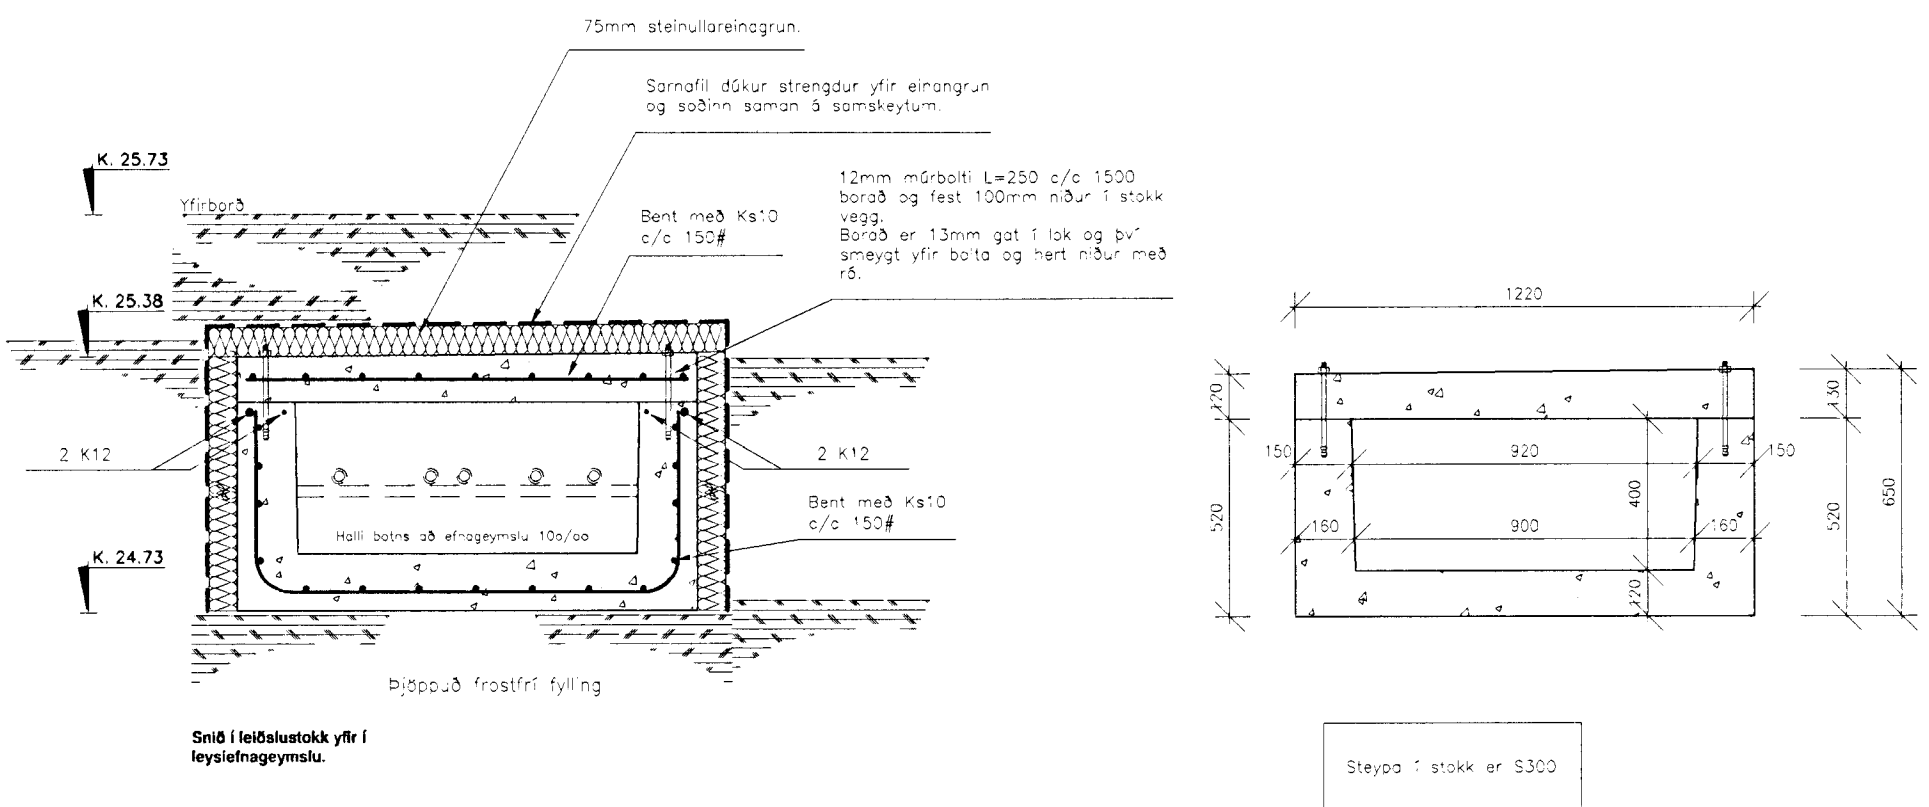



01 SNID
B2 B76 M. 1: 20

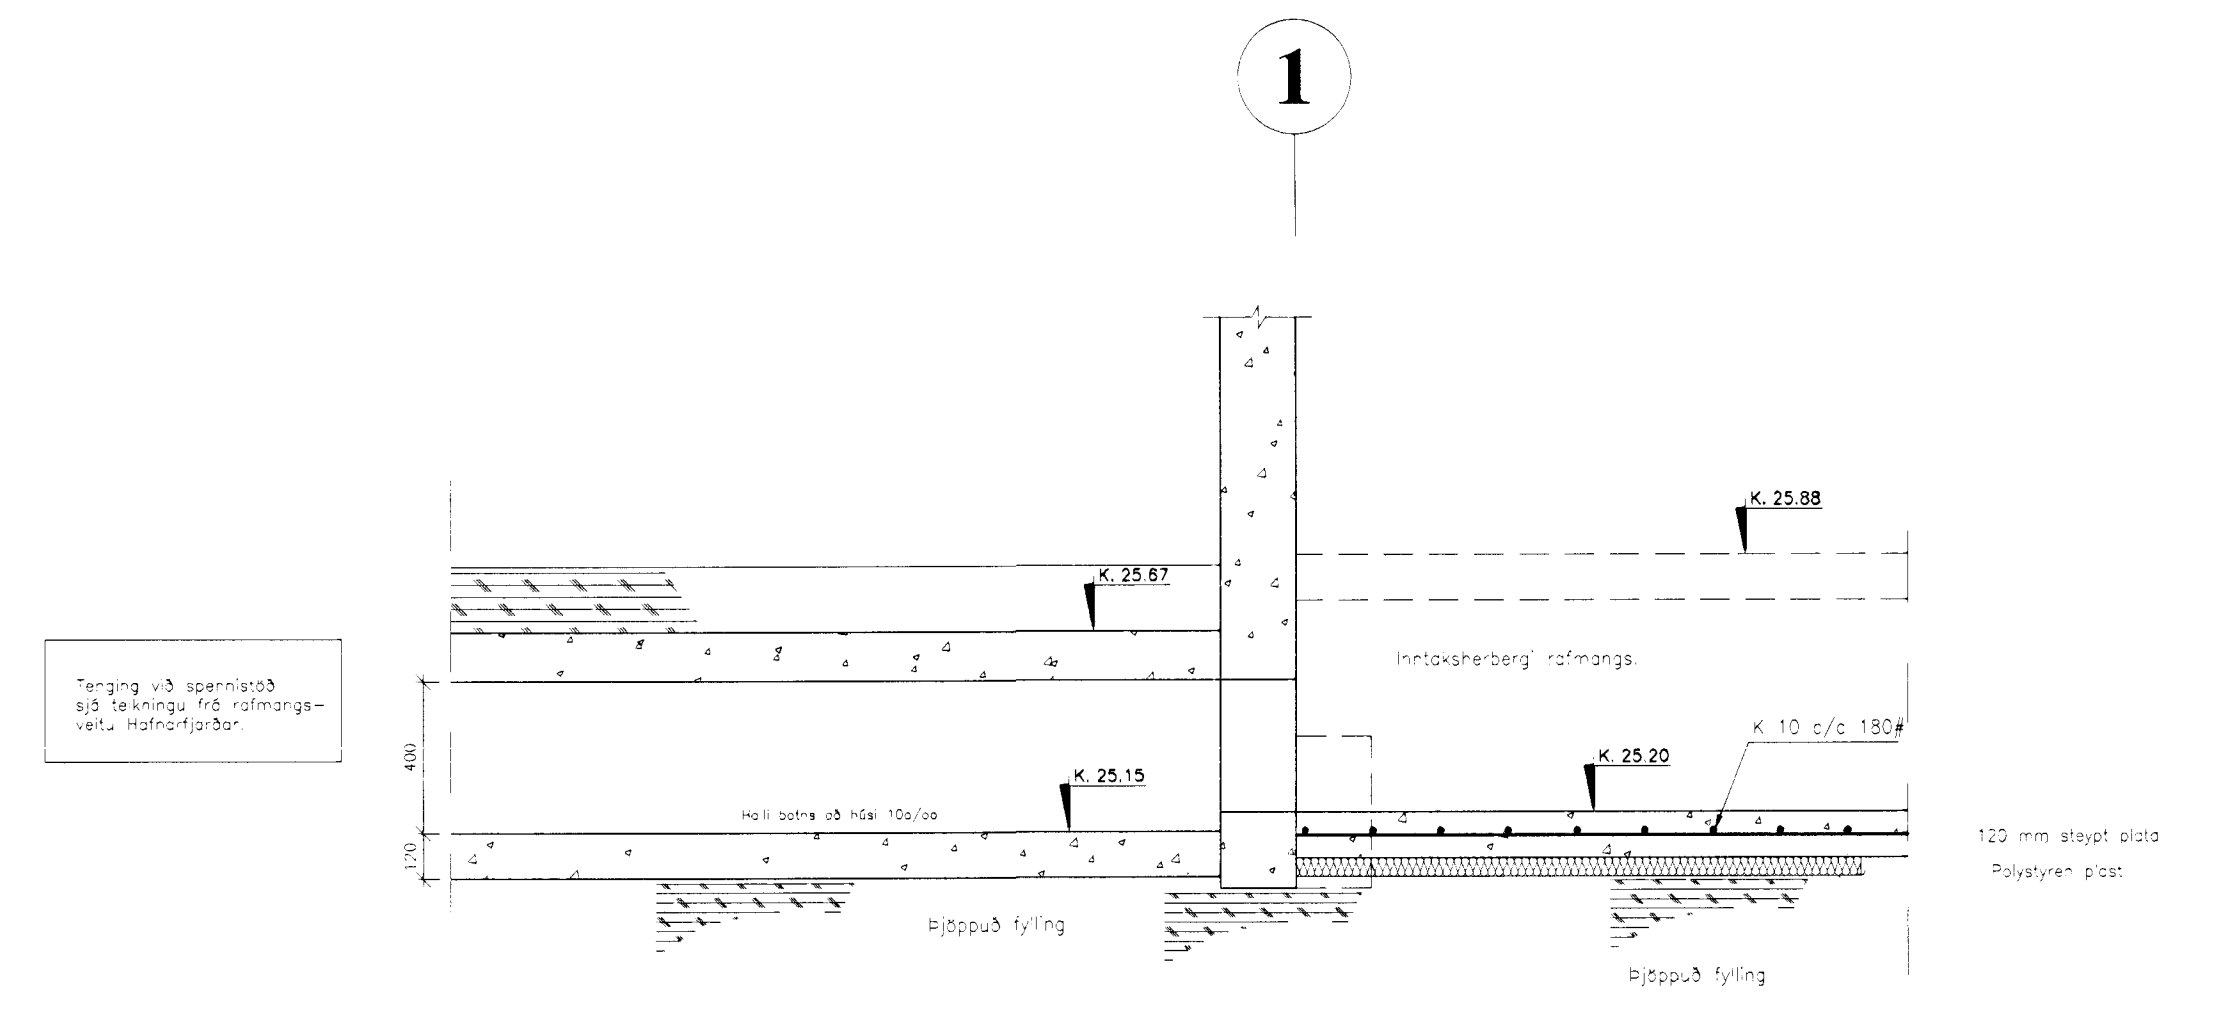

03 SNID
B3 B76 M. 1:

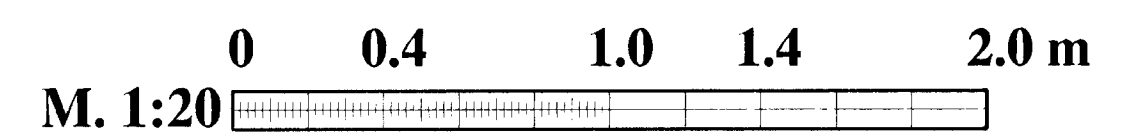

02 SNID
B2 B76 M. 1: 20

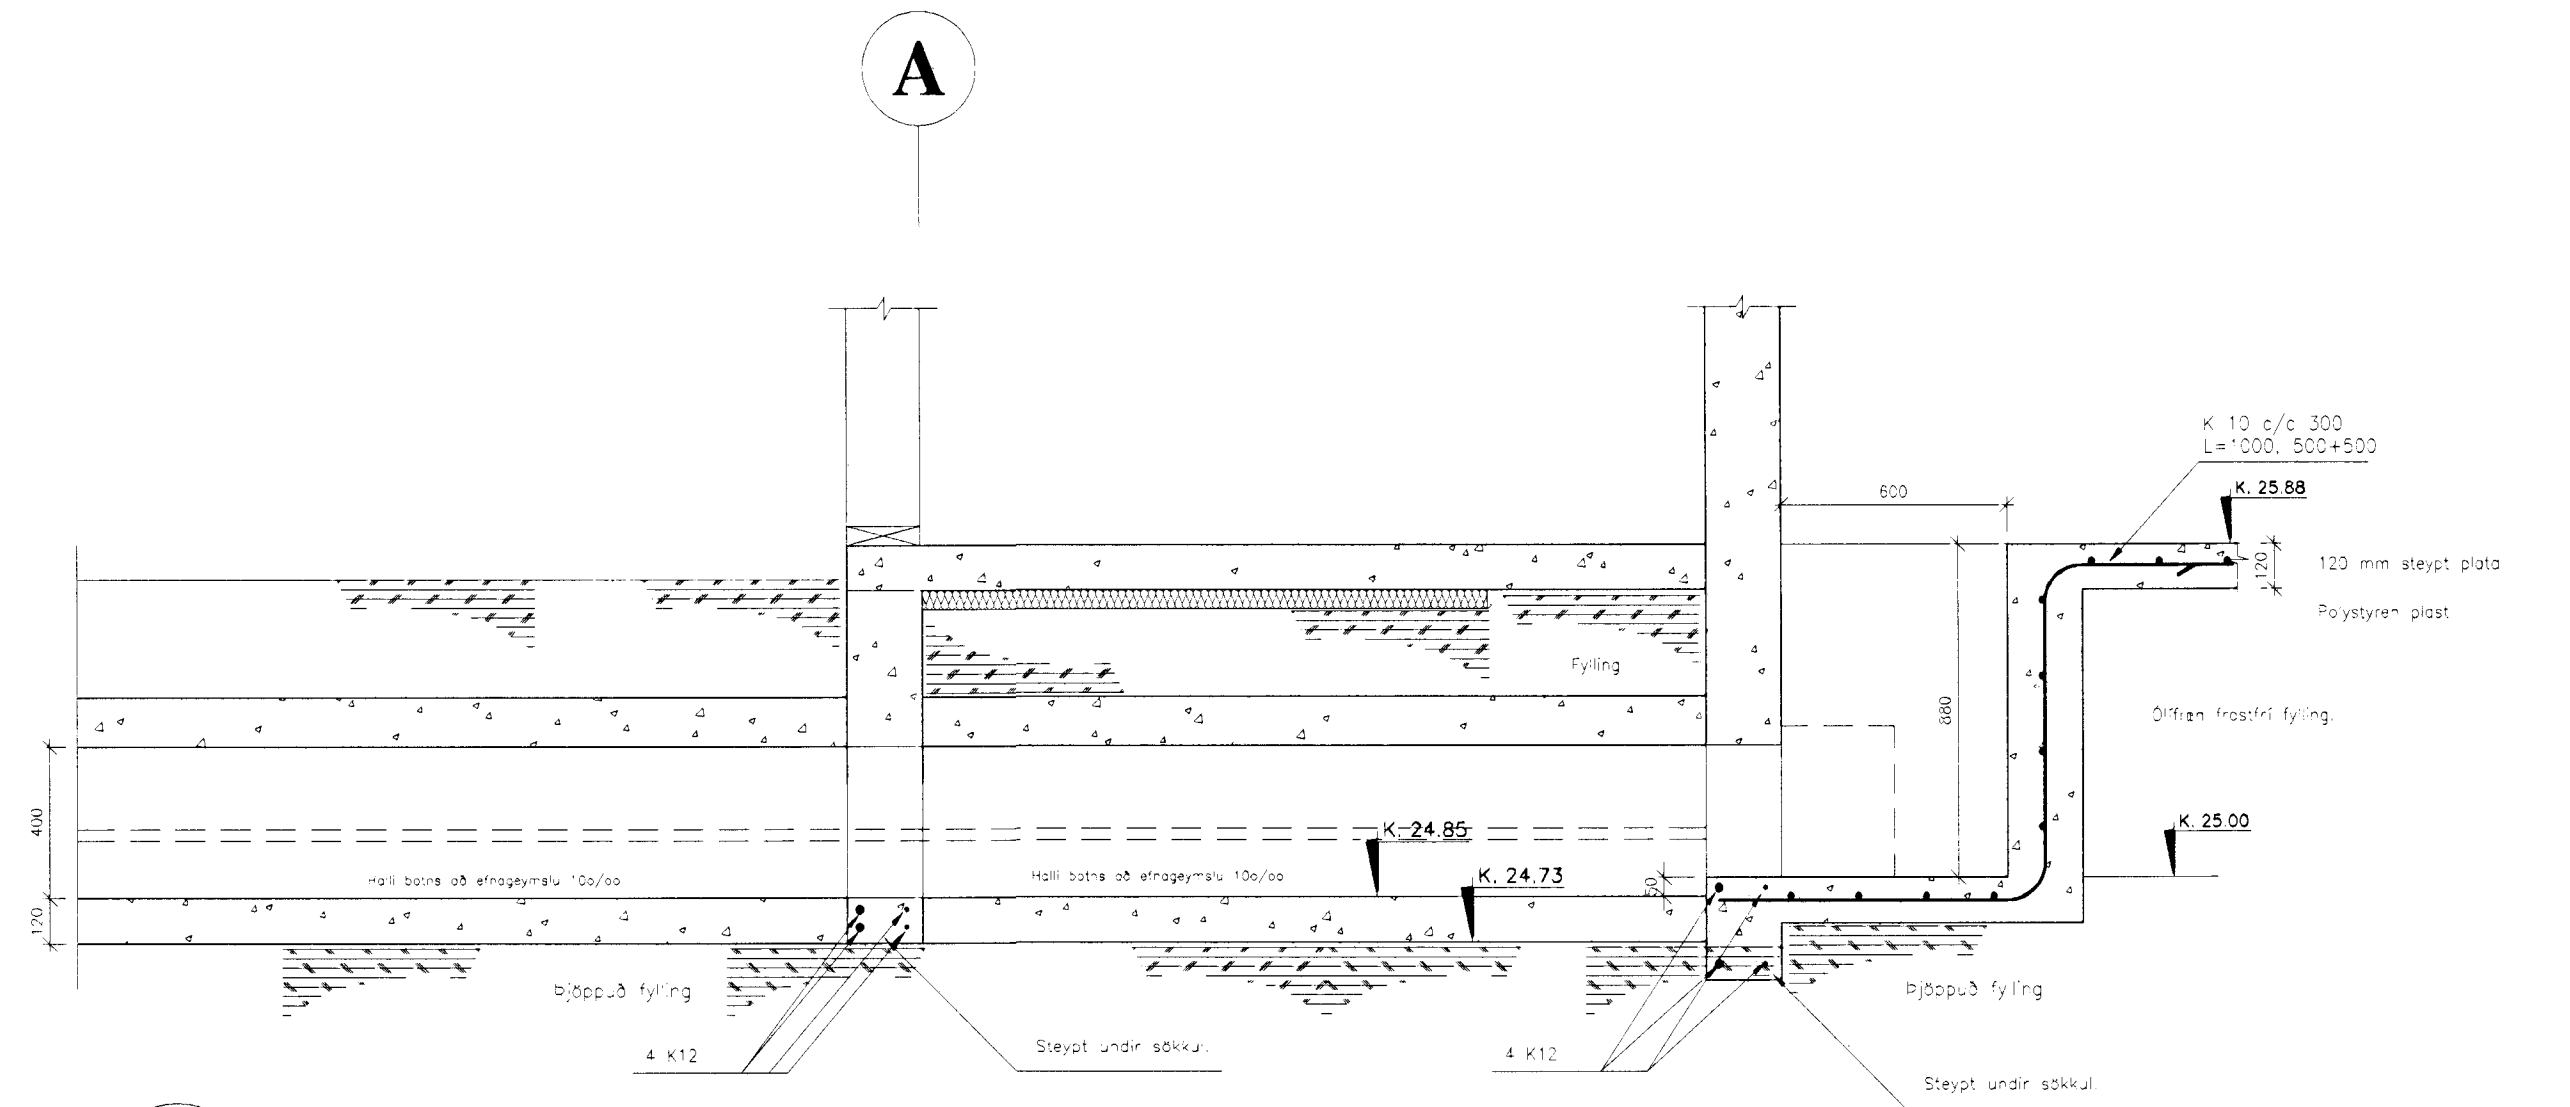

04 SNID
B3 B4 M. 1: 20

ÁSKILIÐ, ELÐRI TEIKNINGU ÖGILD
Byggingafræðingur
Höfundur
13. Okt. 2009
Sigurður Halldórsson