
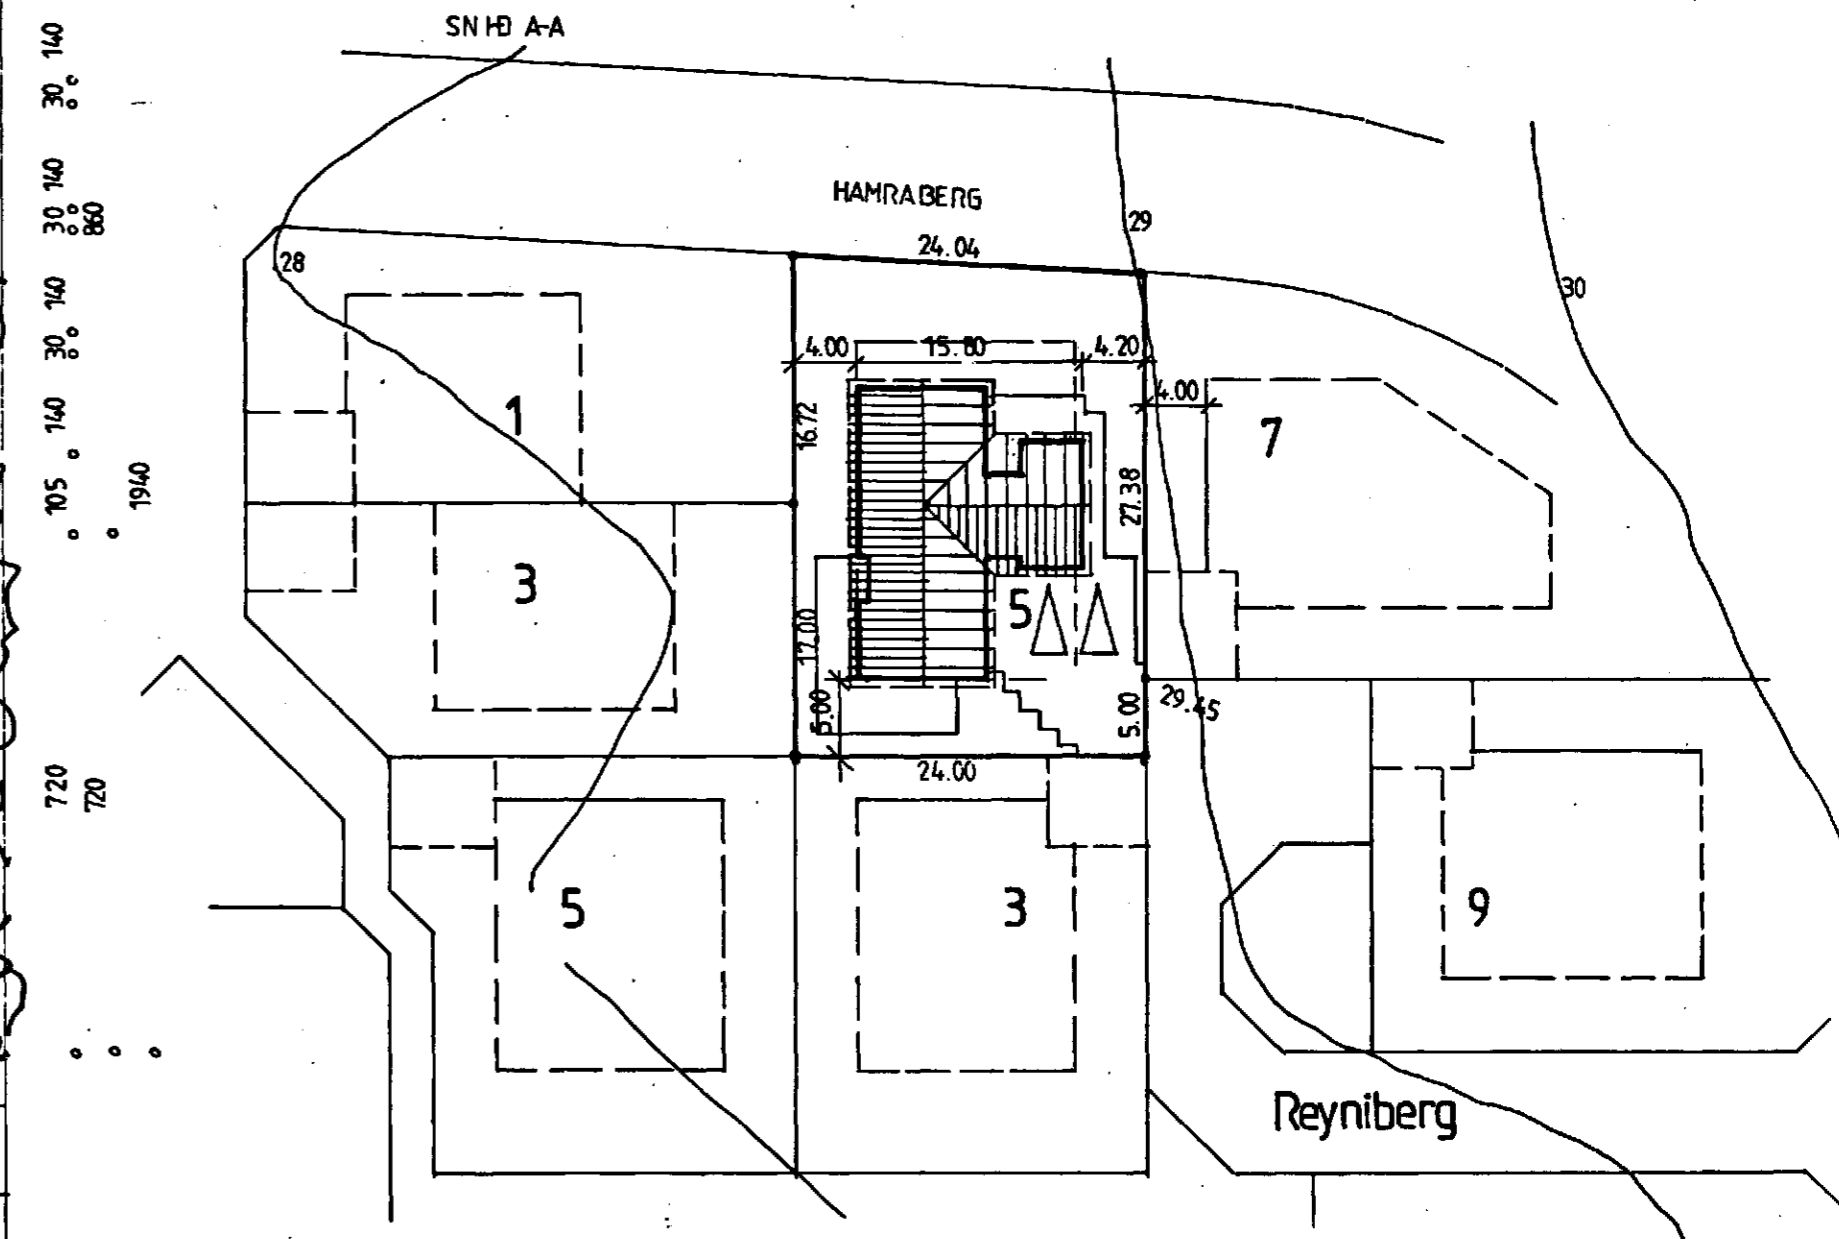
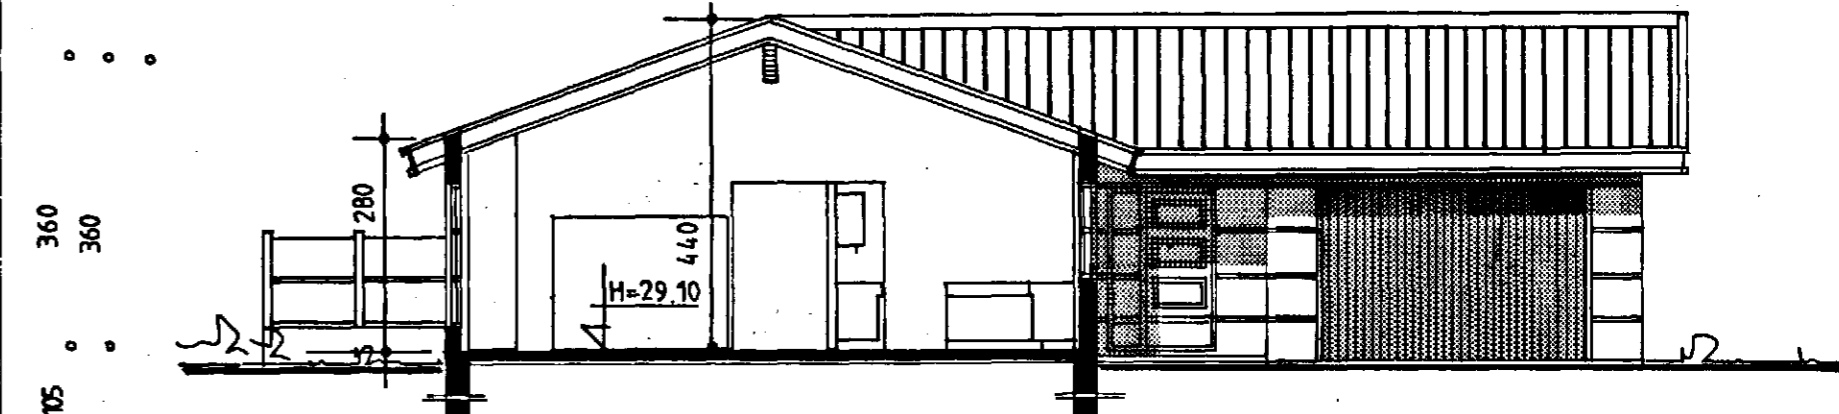


Sampykkt á fundi bygginga-
nefndar p. 28.14 1983

BYGGINGAFULLTRÚINN
Í HAFNARFIRÐI

[Signature]

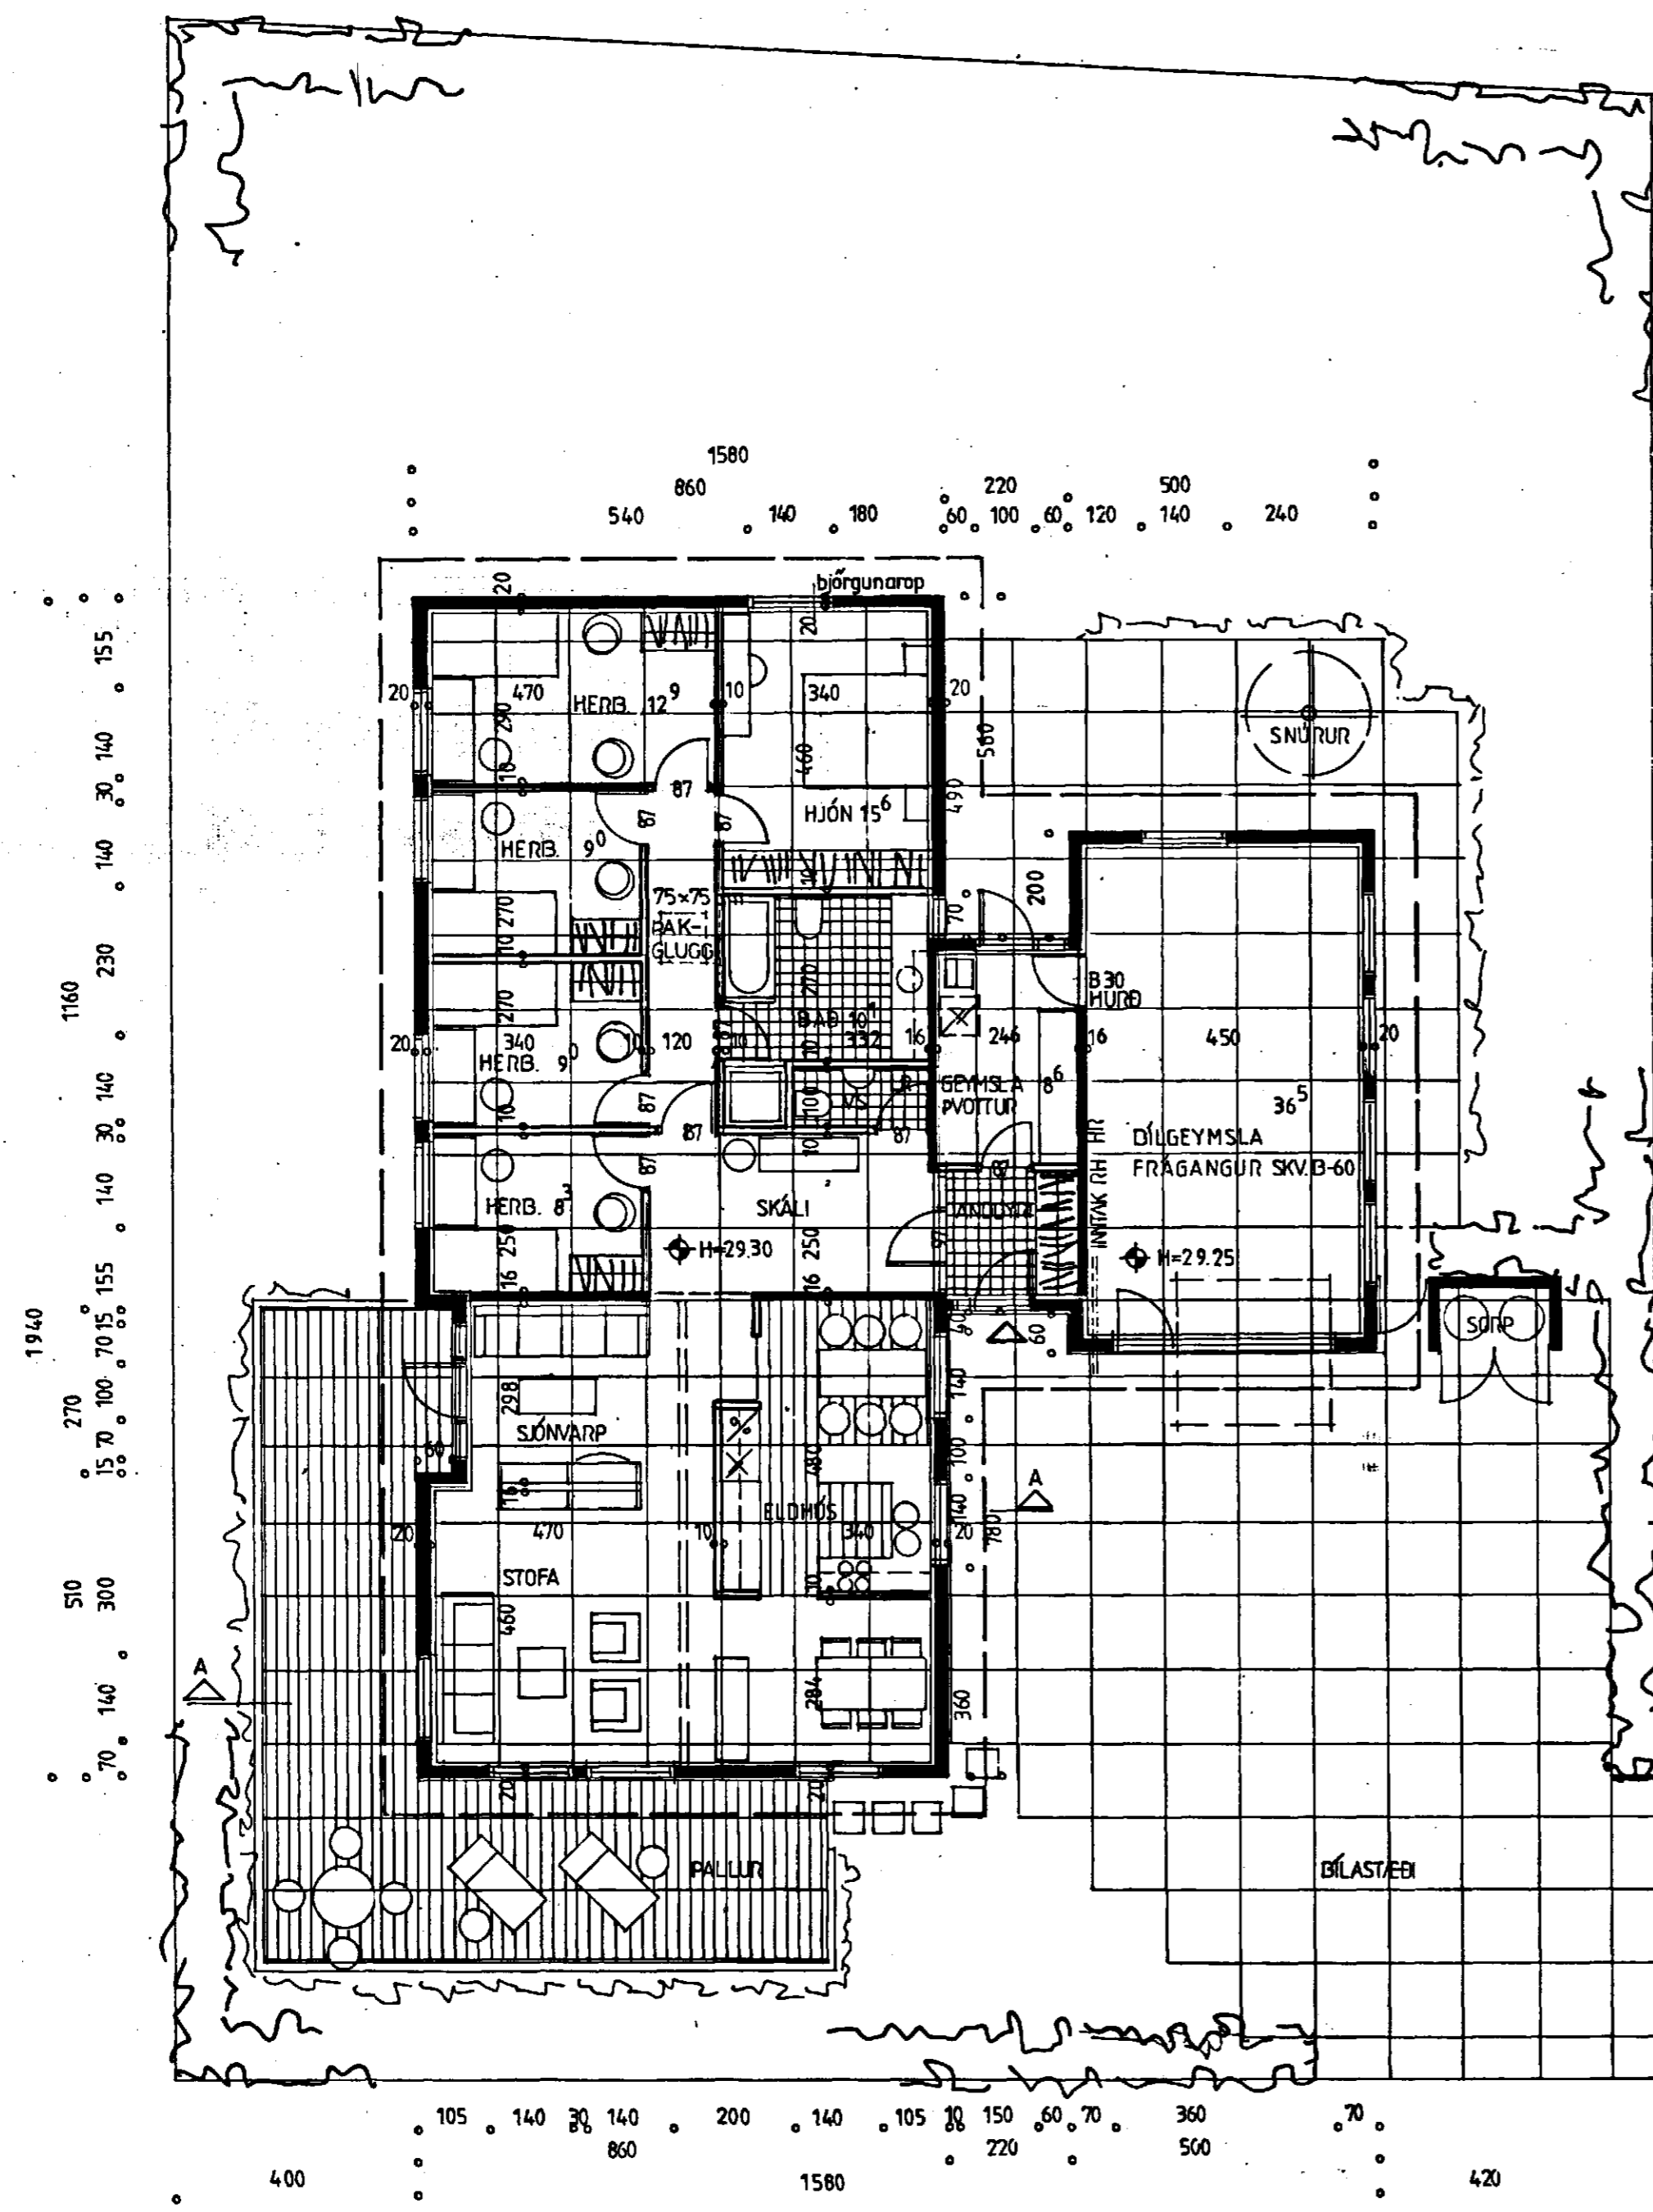

ÍBÚÐ BRÚTTÓ : 178 m²
DÍLGEYMSLA : 43 m²
ALLS : 221 m², 797 m³

LÓÐ : 793,3 m²
KÓLNUNARTÖLUR SKV. BYGGINGARSAMPYKKT

BR. 27.87 BÍLG. VEGGUR, SÖRPG. GÓLFKÓTI.
BR. 8.4.88 ÞAKGLUGGA BÆTT VHD. SS.

REYNIBERG 5, HAFNARFIRÐI.

DAGS. JÚNÍ 1987

SÆVAR GEIRSSON MTFÍ *[Signature]*

SIGURÐUR SIGURÐSSON

GRUNNMYND, SNHD M.1:100. AFSTÖBUMYND M.1:500