



Norð-austurhlíð

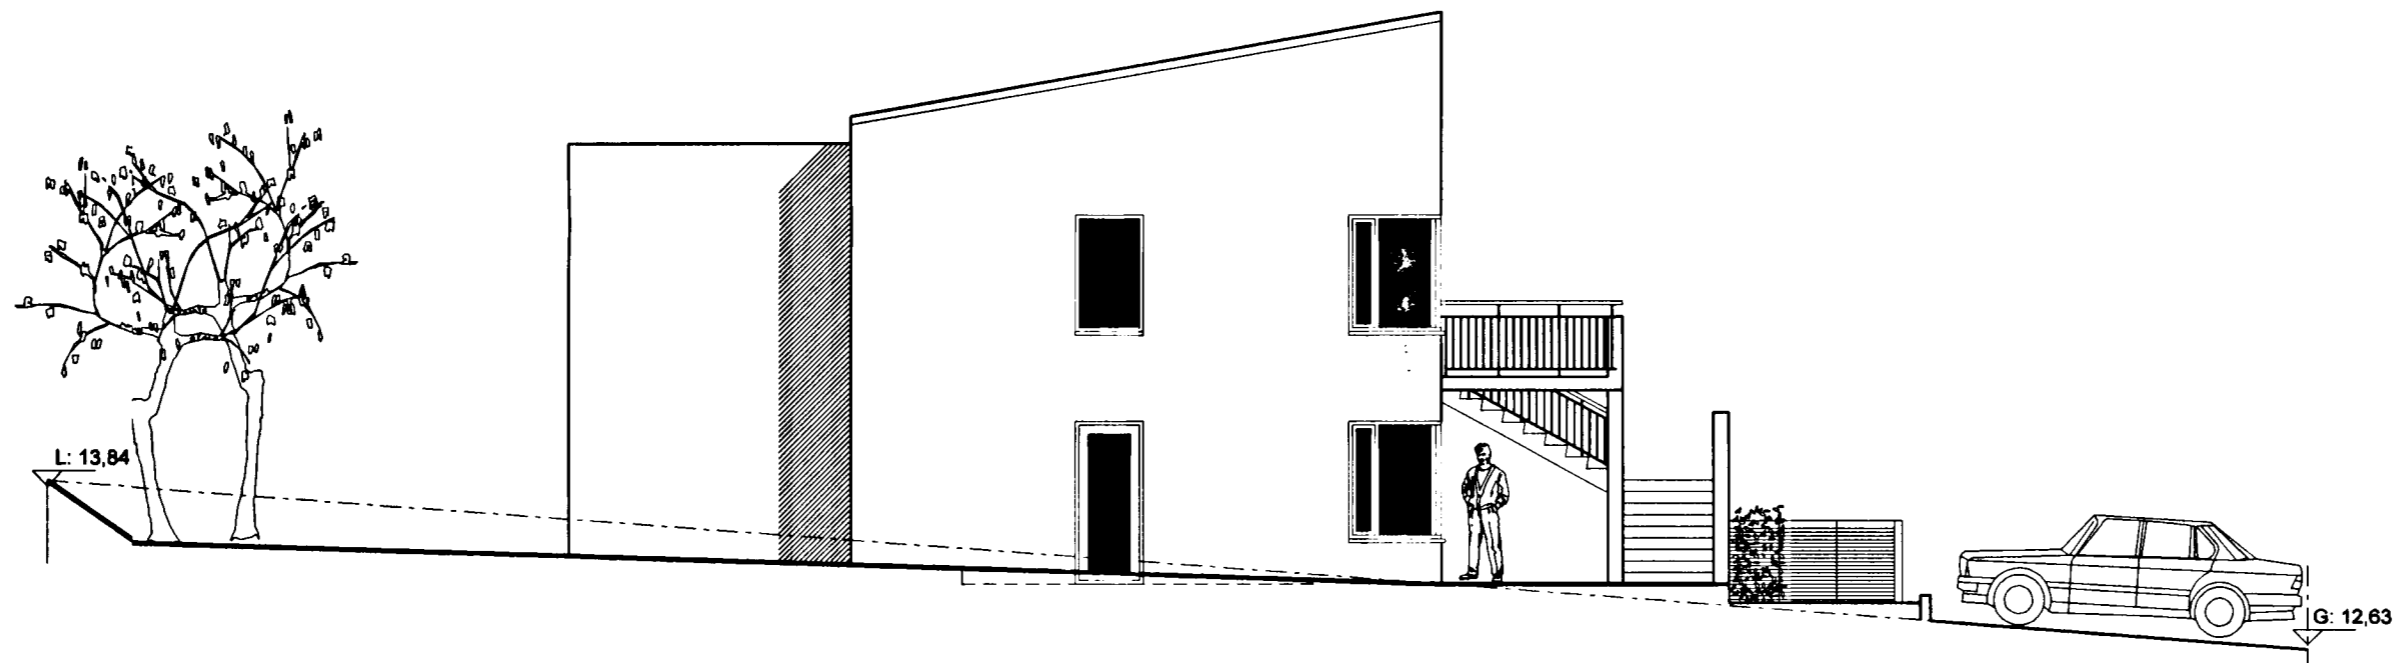

Norð-vesturhlíð

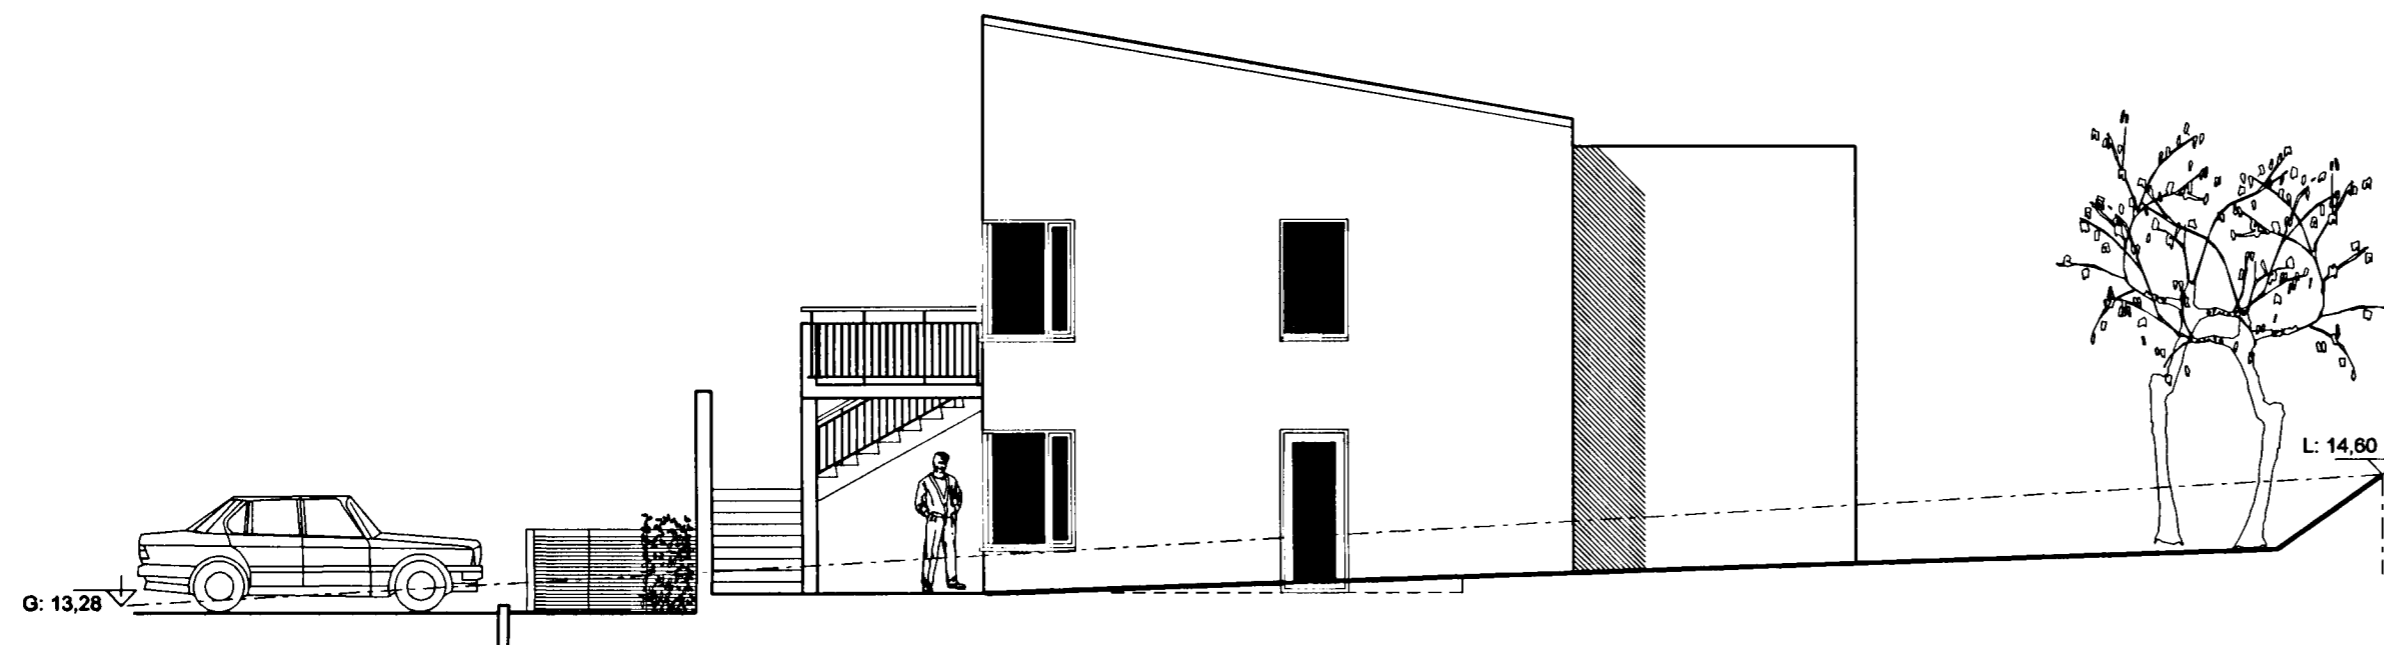

Suð-austurhlíð

ÚTGAFA | TEIKNAD | SAMÞYKKT | DAGS
 BREYTINGAR



Arkitektar Skógarhlíð
 Skógarhlíð 18
 101 Reykjavík
 Sími 551 1010
 Faa 562 0588
 www.arkitektar.is

Áritun aðalhönnuðar: *Helgi Már Halldórsson*
 Helgi Már Halldórsson arkitekt FAI, kt. 301258-7049

REYNIHVAMMUR 1

VERKFRNI	MKV. I A2
HEITI TEIKNINGAR	1:100
ADALTEIKNING	TEIKNAD
UTLIT	UEF
	DAGS:
	20.06.2003
VERK NR.	NÖMUR TEIKNINGAR
0244	10-04
	ÚTGAFA