



FORST.STIGI 1 - 2 STK  
Mkv. 2

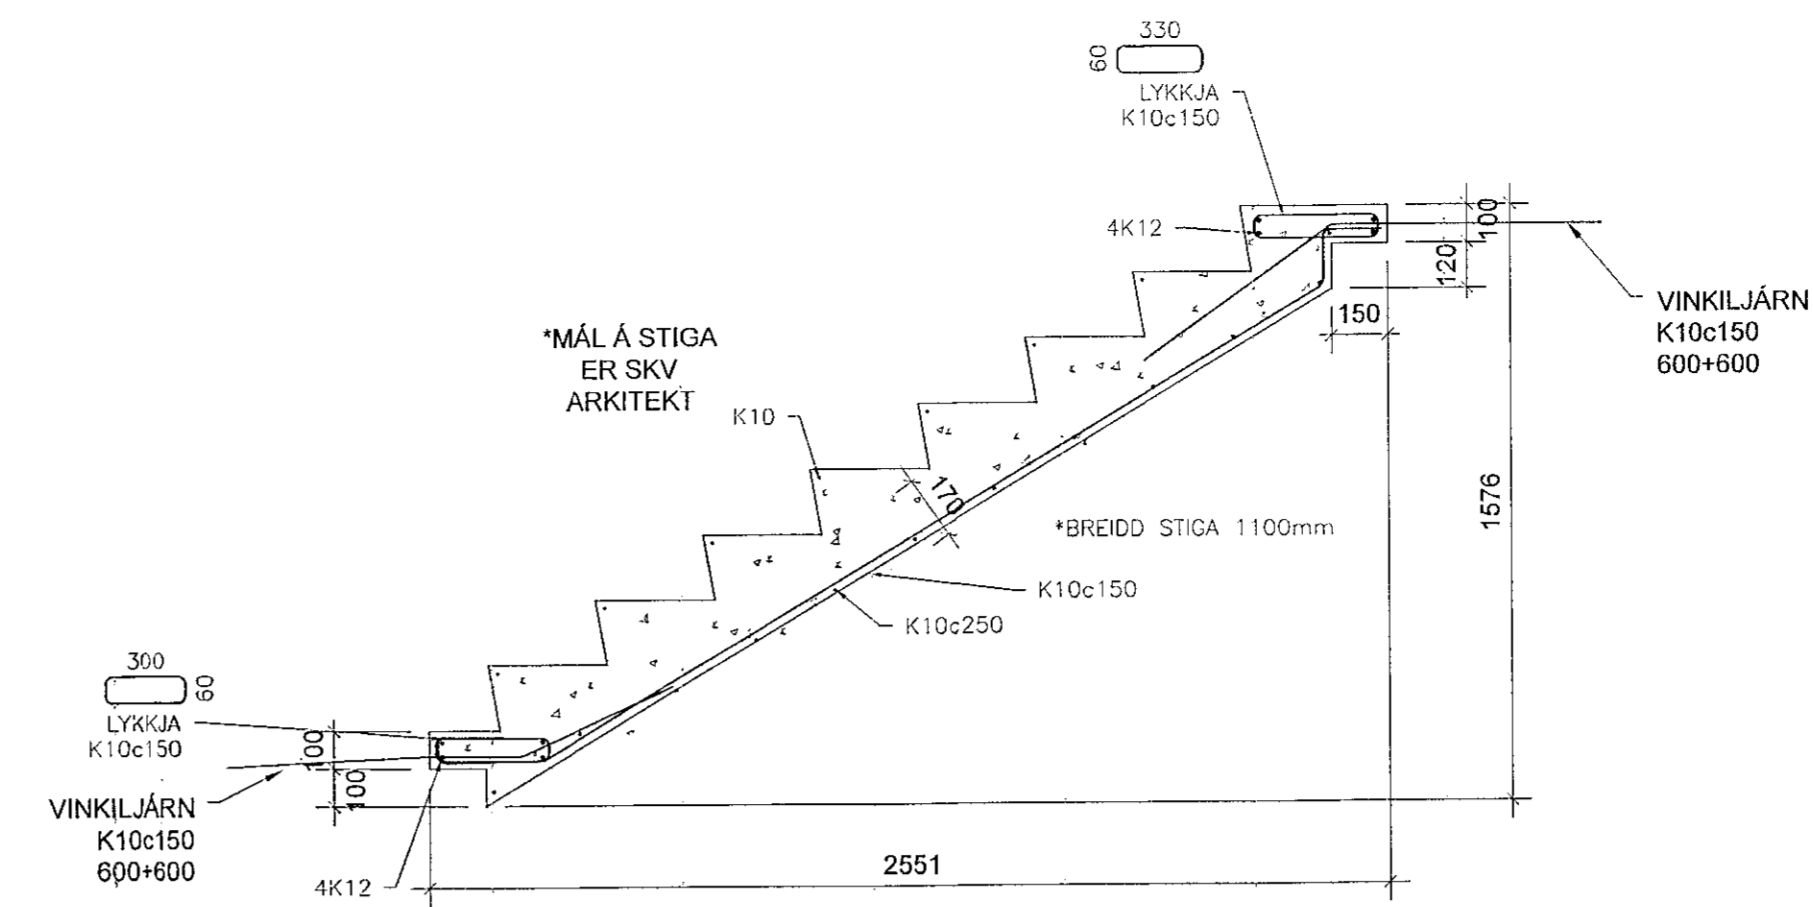

FORST.STIGI 2 - 2 STK  
Mkv. 2

Samþykkt þann  
30. des. 2022  
fr. byggingarfalltrúans í Hafnarfirði  
Róbert A. Róbertsson

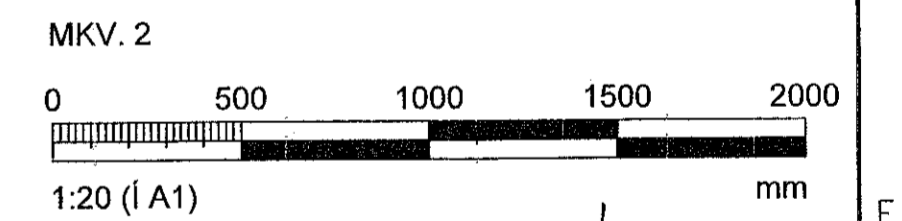

ÁRITUN HÖNNUNARSTJÓRA: Kristinn Ragnarsson Kt: 120944-2689			
BREYTINGAR			
NR.	DAGS.	BREYTING	Sp.
1	28.10.2022	FRUMÚTGÁFA	HOO
<b>VERKFRÆÐISTOFA</b>			
NNE Verfræðistofa ehf. kl. 490421-0470 HÆDASMÁRI 6, 201 KÓPAVOGUR hoo@nne.is, SÍMI 899-3577 / 899-3077			
SAMÞYKKT HÁKON ÖRN ÖNARSSON 300577-3189			
VERK HRINGHAMAR 21-25, BÍLGEYMSLA HAFNARFJÖRDUR			
TEKNIING BURÐARVIRKI FORSTEYPTIR STIGAR			
HANNAÐ HOO/ SAO	TEKNIING SAO/HOO	YRFRABÍÐ HOO	MÆLIKVARÐI 1:20 /A1
DAGS. 28.10.2022	VERK NR. 22012	TEKNIING NR. B206	UTGÁFA NR. 1