


Samþykkt þann
05. jan. 2021
Í.H. byggingarfulltrúaður í Hafnarfórðum
Hjálmar A. Jónsson
TÍFAS


TRÍPÓLÍ ARCHITEKTAR
Andri G. J. Ást. 17 Rit: 240182-3949

ÁRITUN HÖNNUNARSTJÓRA: KT.
SÉRUPPDÁTTUR ER Í SAMRÆMI VID ADALUPPDRETTIL
VERKNR: DAGS.ÚTG:


A
5-1200 M1:10

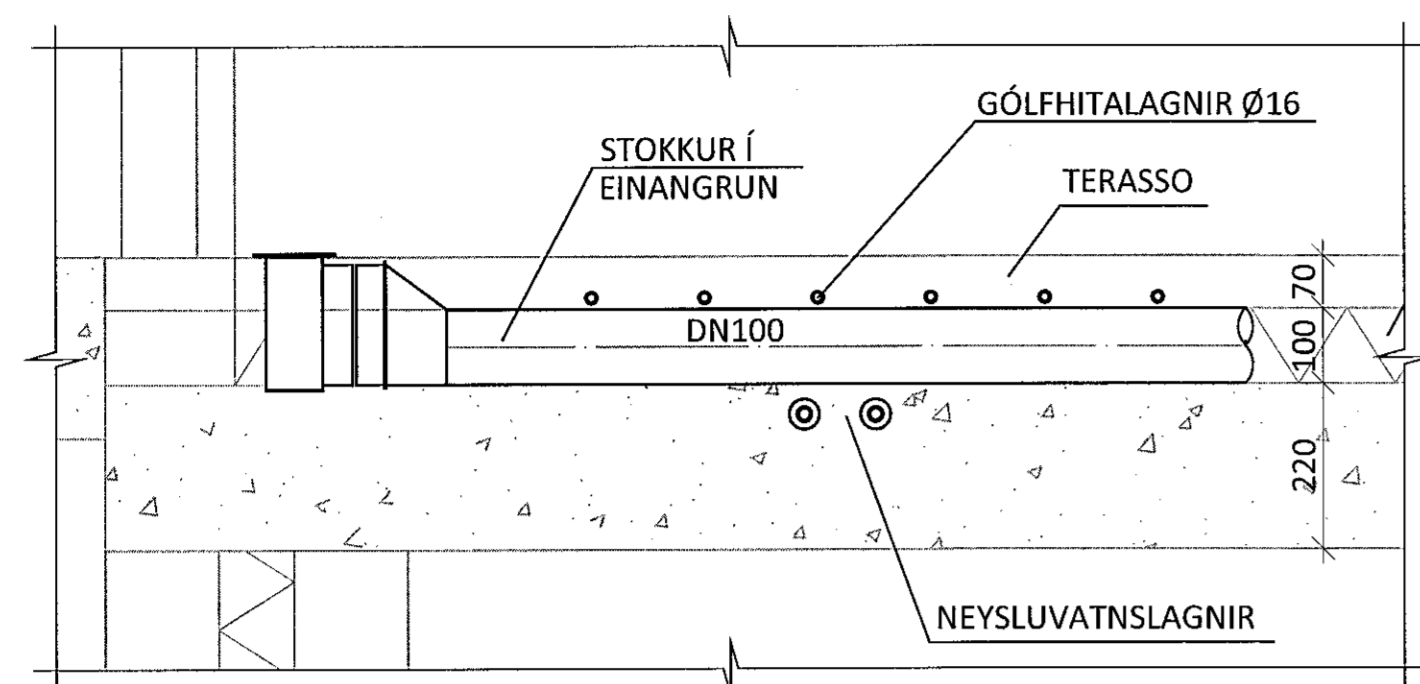

B
5-1200 M1:10

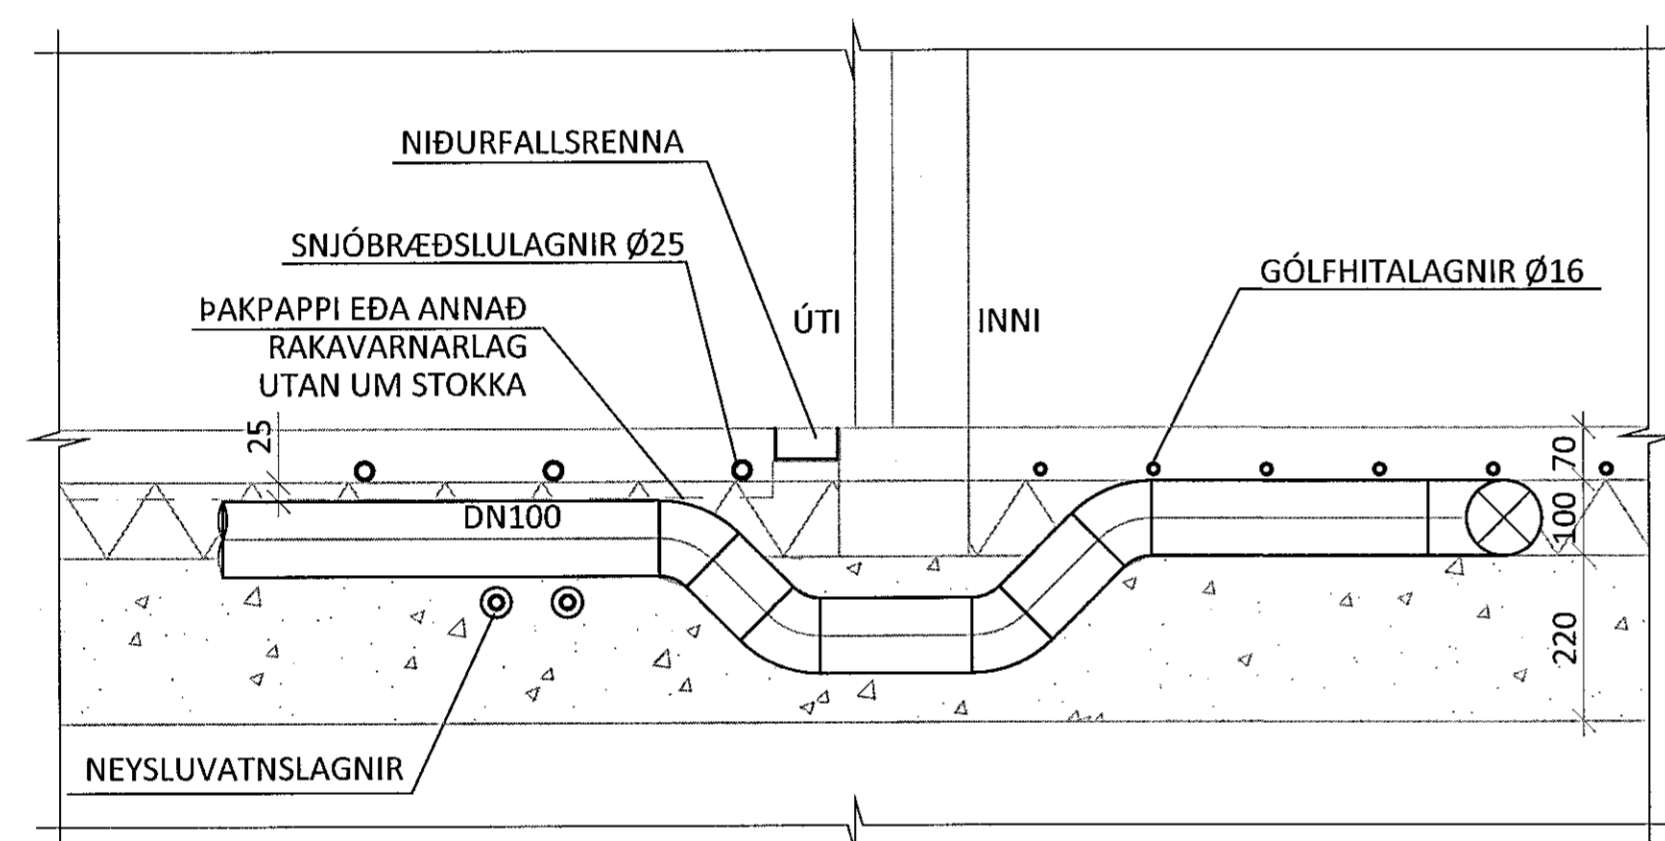

C
5-1200 M1:10

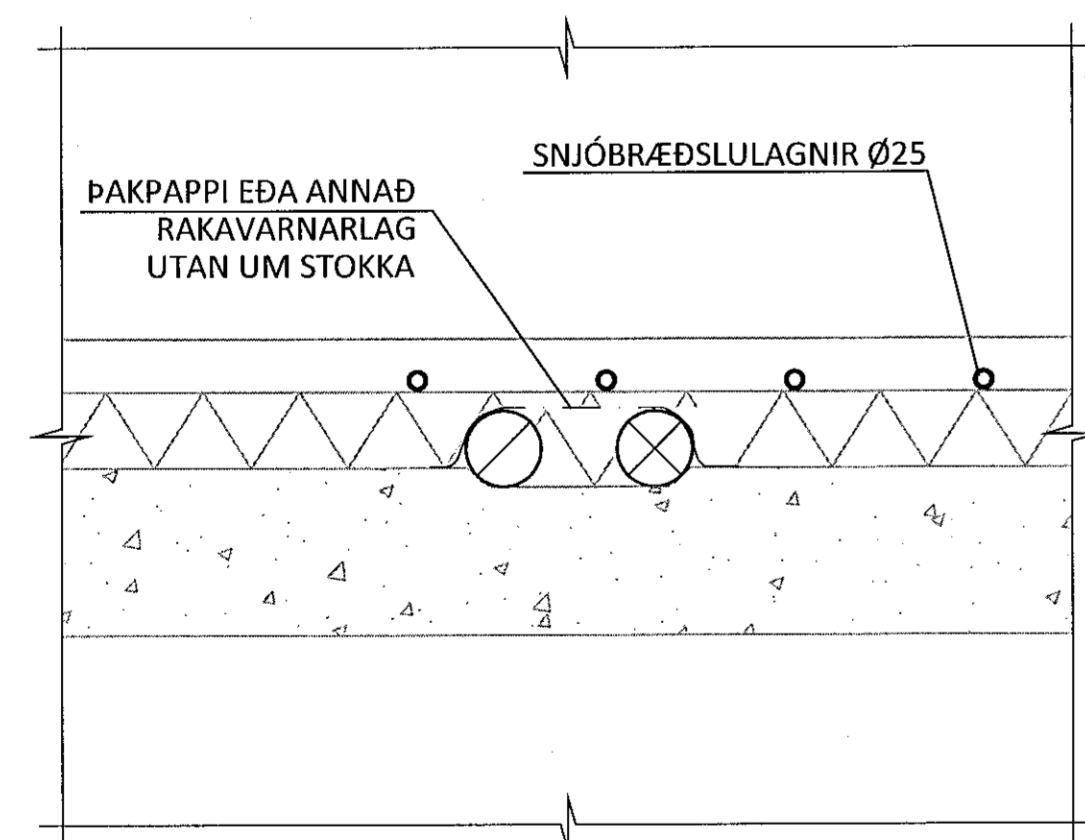

NR. DAGS. LYSING



SKÓGARÁS 1

NÝBYGGING HAFNARFJÖRÐUR

LOFTRÆSIKERFI

2.HÆÐ

SNID

SAMÞYKKT: KT. 190765-3349

HÖNNUÐUR VEIÐFARID DAGS. ÚTG. DAGS. BREYT.

TN tryggj@ferill.is HH 11.01.21

MKV. (A1) VERKNR. TEIKN.NR. BREYT.

1:50 ; 1:10 20022 5 - 1220

Ferill ehf. Mörkin 1 108 Reykjavík Sími: 575 1600 www.ferill.is