




ÖLL MÁL OG ADSTÆÐUR ATHUGIST Á STAÐNUM
ÁÐUR EN SMÍÐI HEFST.
ÓHEIMILT ER AD MÆLA UPP AF TEIKNINGUM.
ASK ARKITEKTUM SKAL TILKYNNT UM
ÓSAMRÆMI OG VAFAAÞRIDI ER UPP KUNNA AD
KOMA.

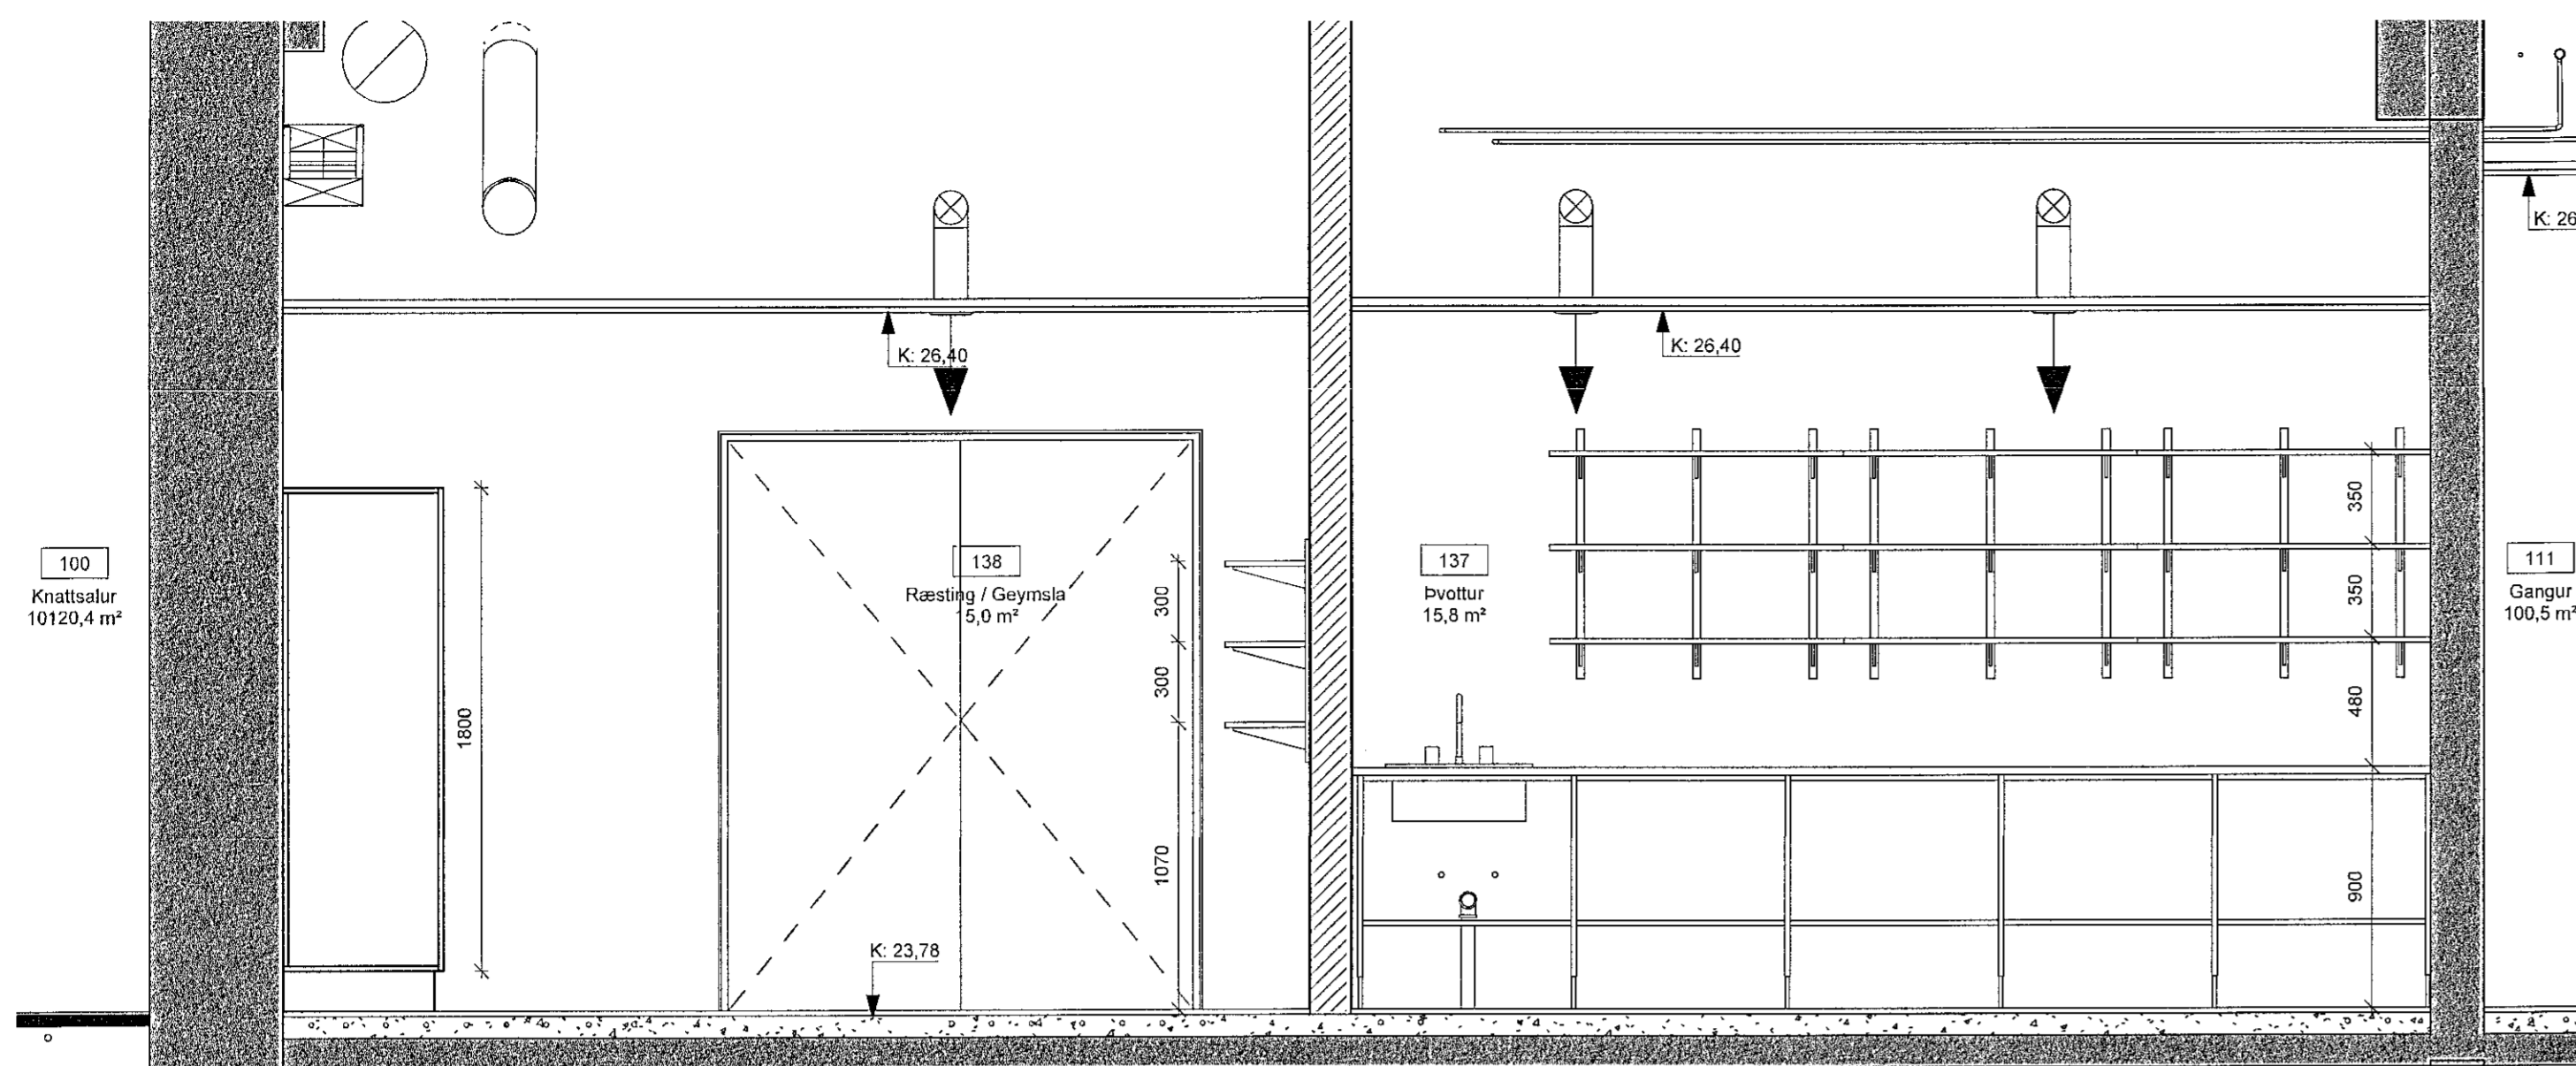


2 Þvottur-ræsting-1
1 : 25

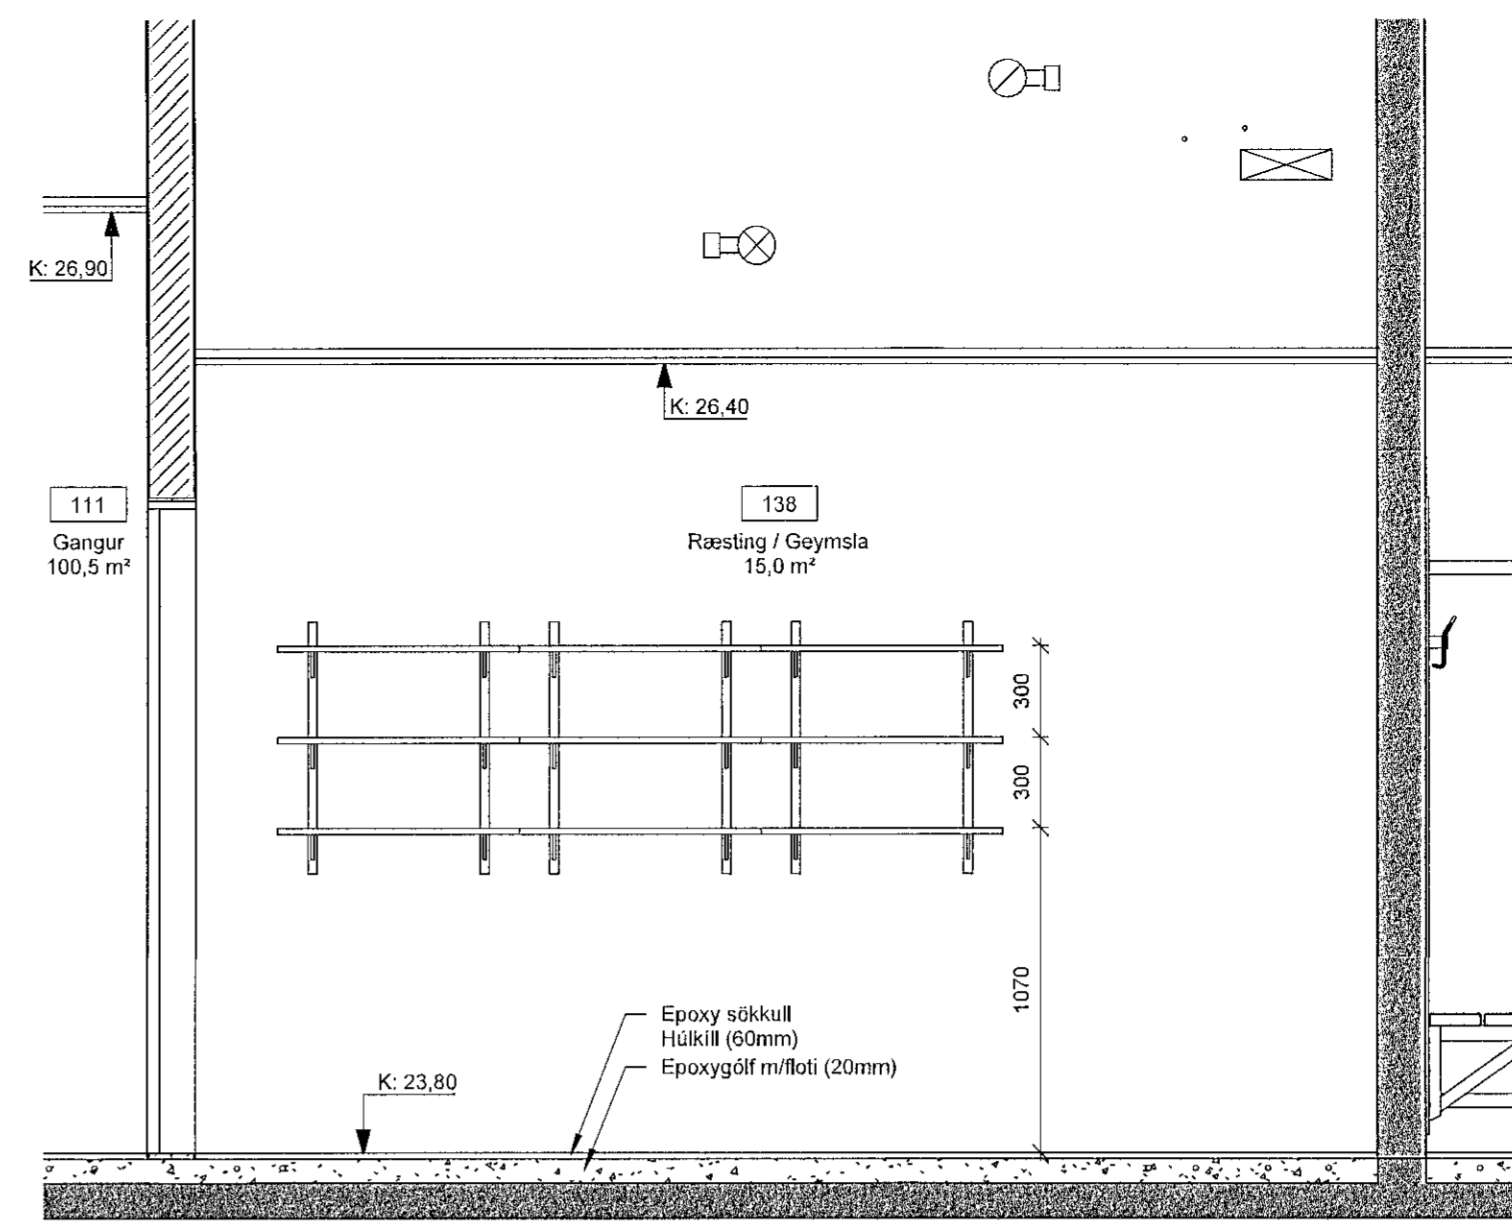


4 Ræsting-1
1 : 25

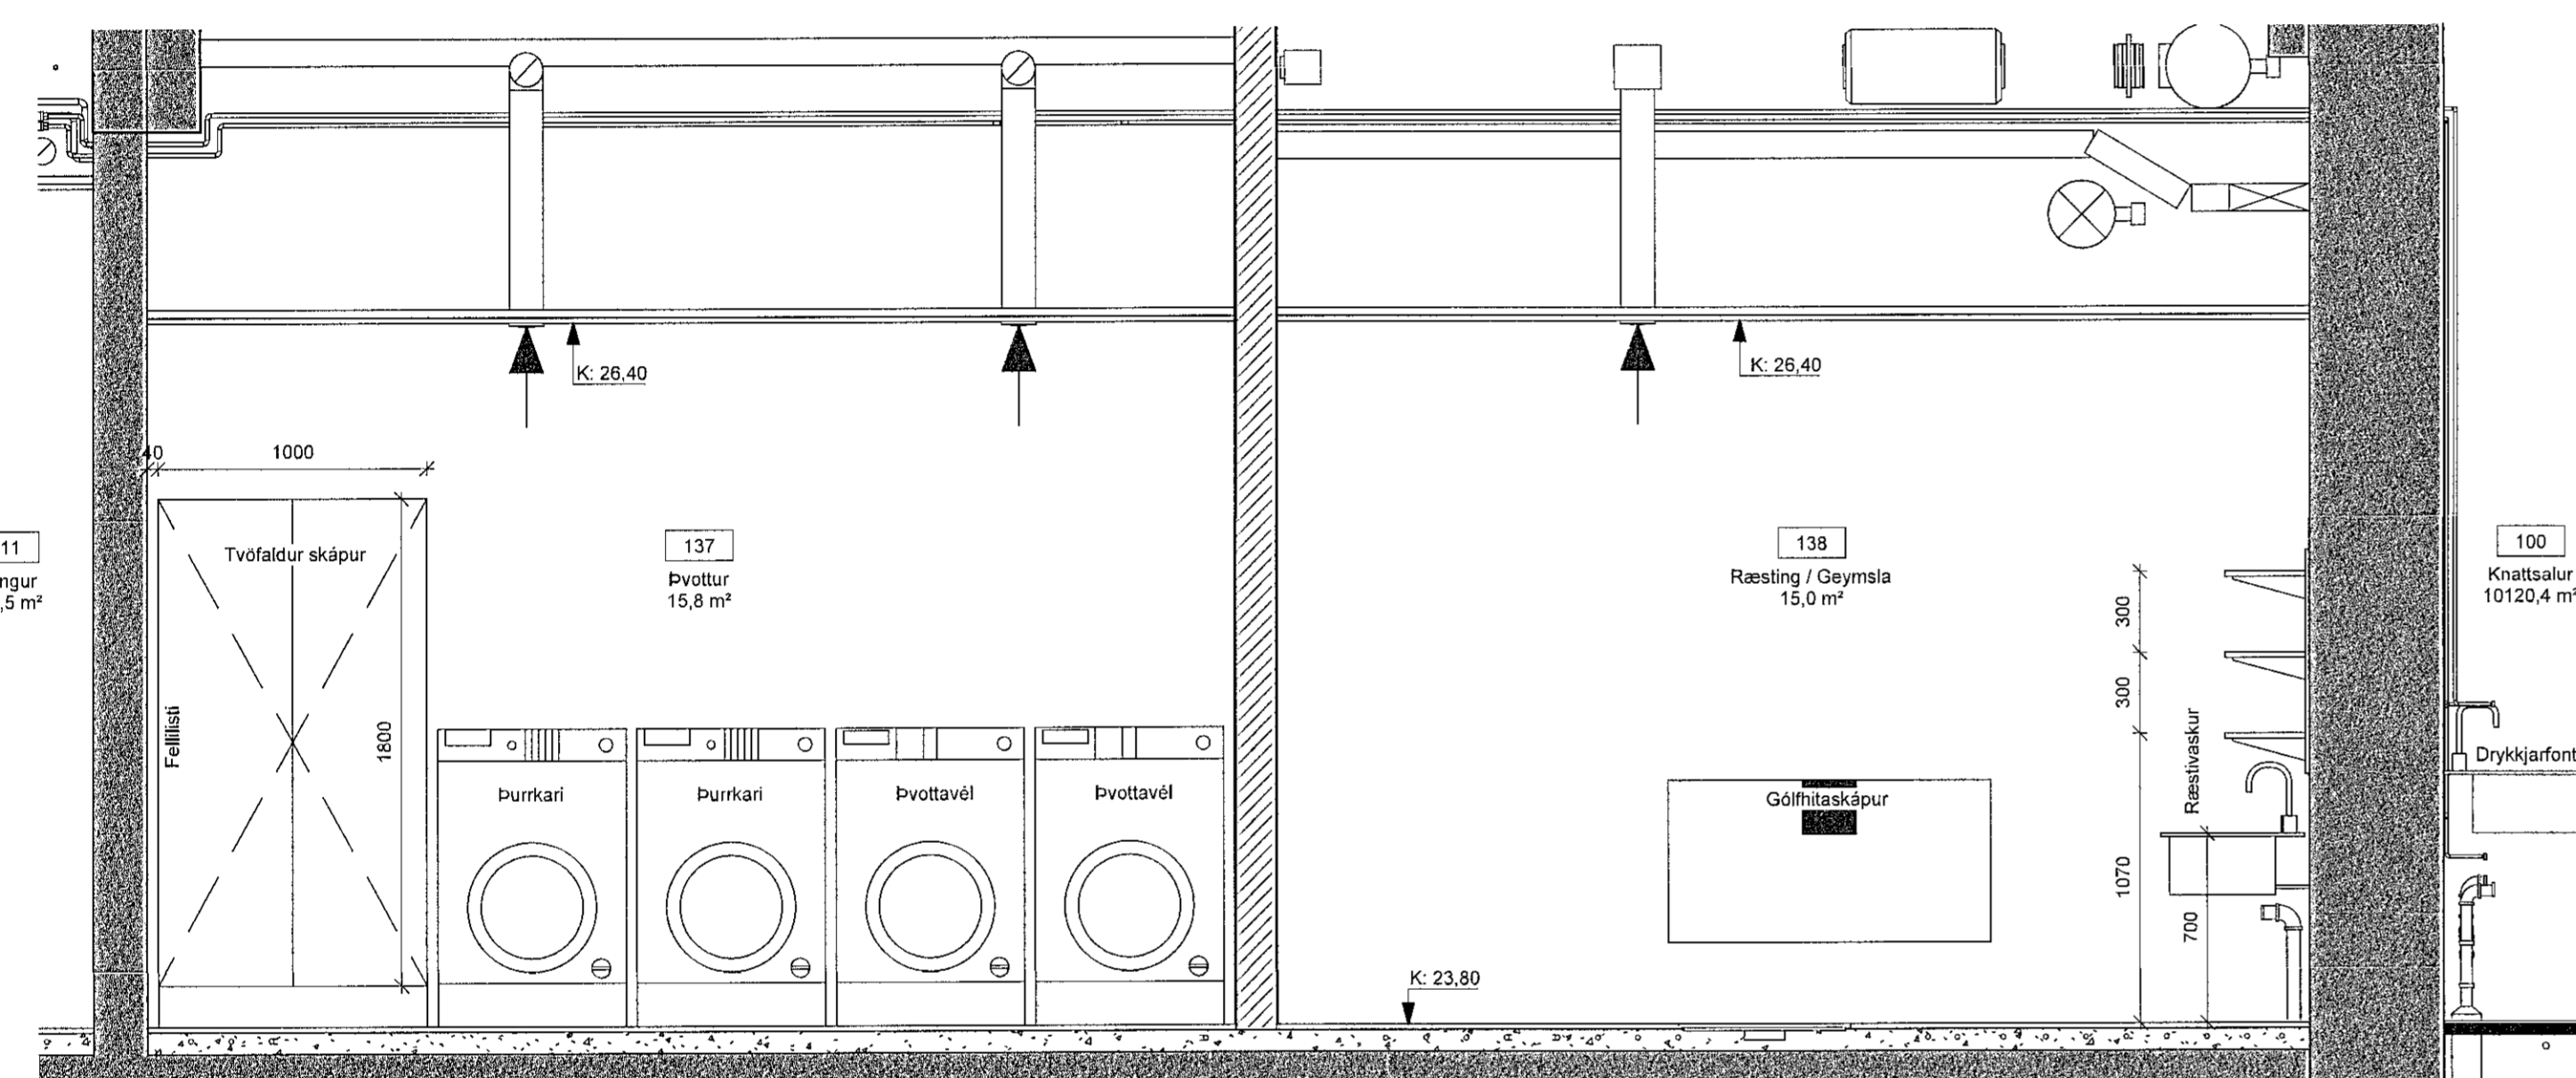


3 Þvottur-ræsting-2
1 : 25

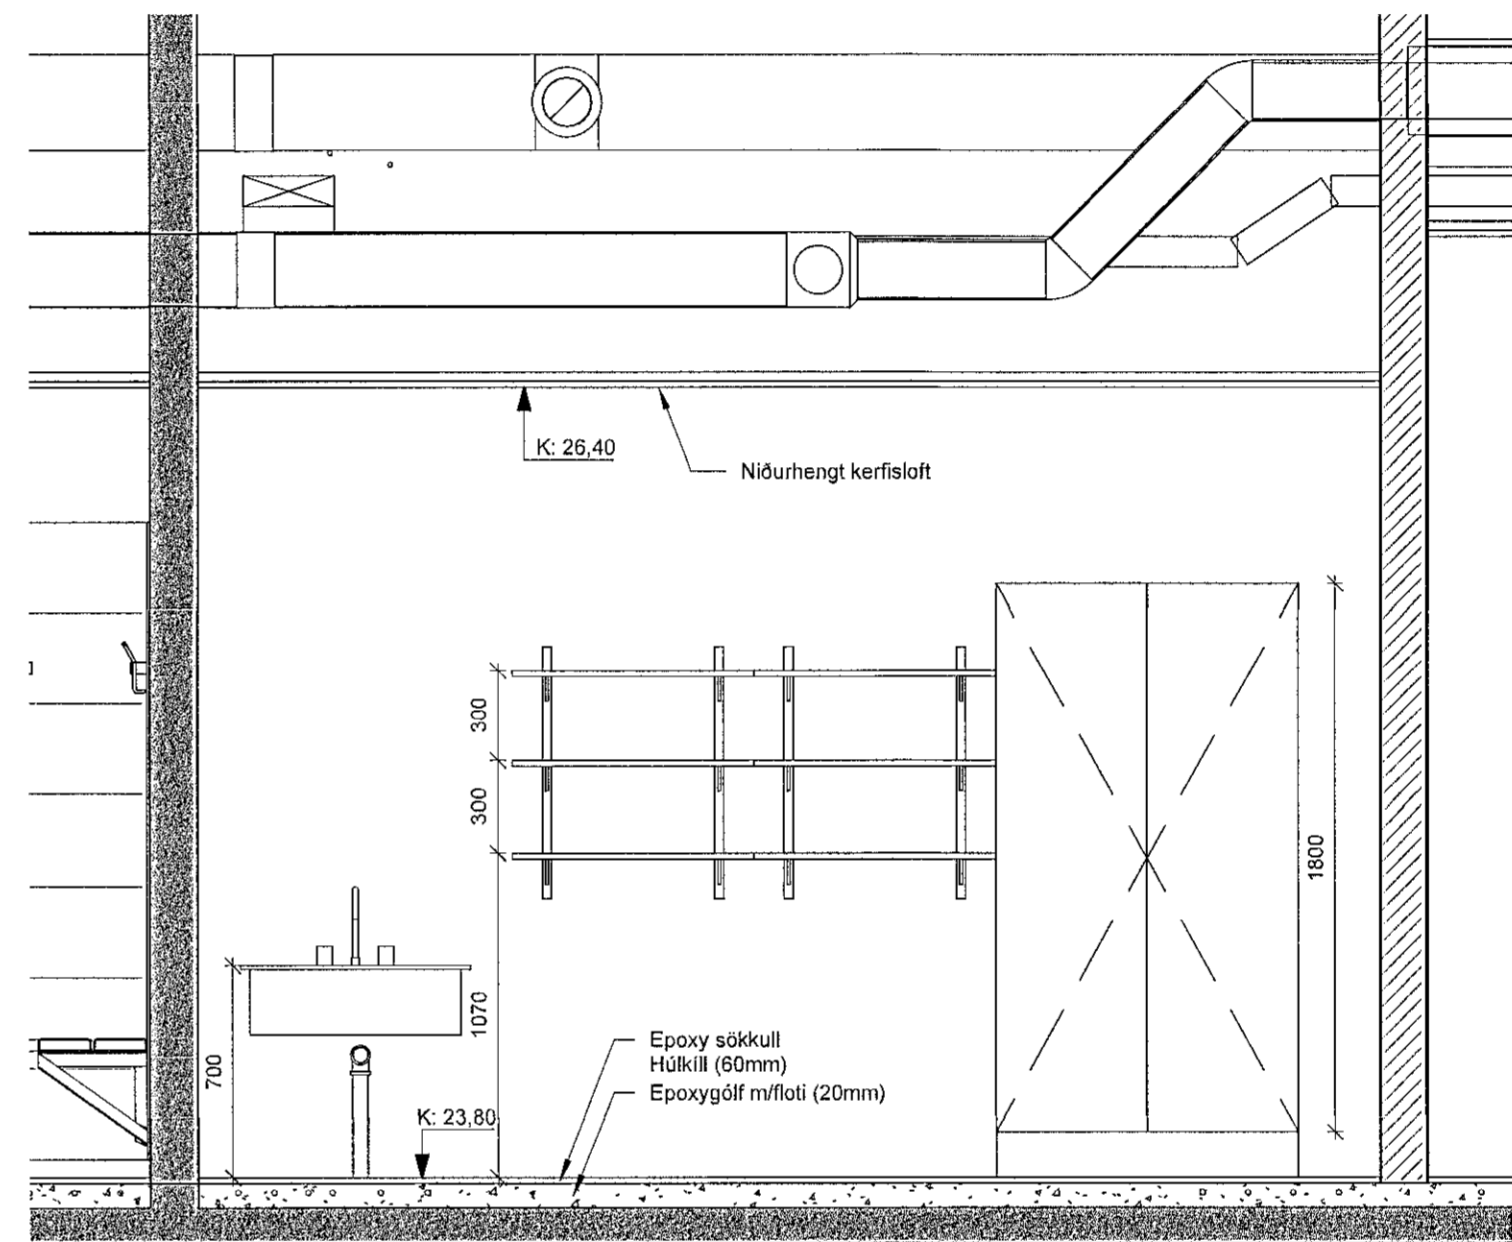

5 Ræsting-2
1 : 25

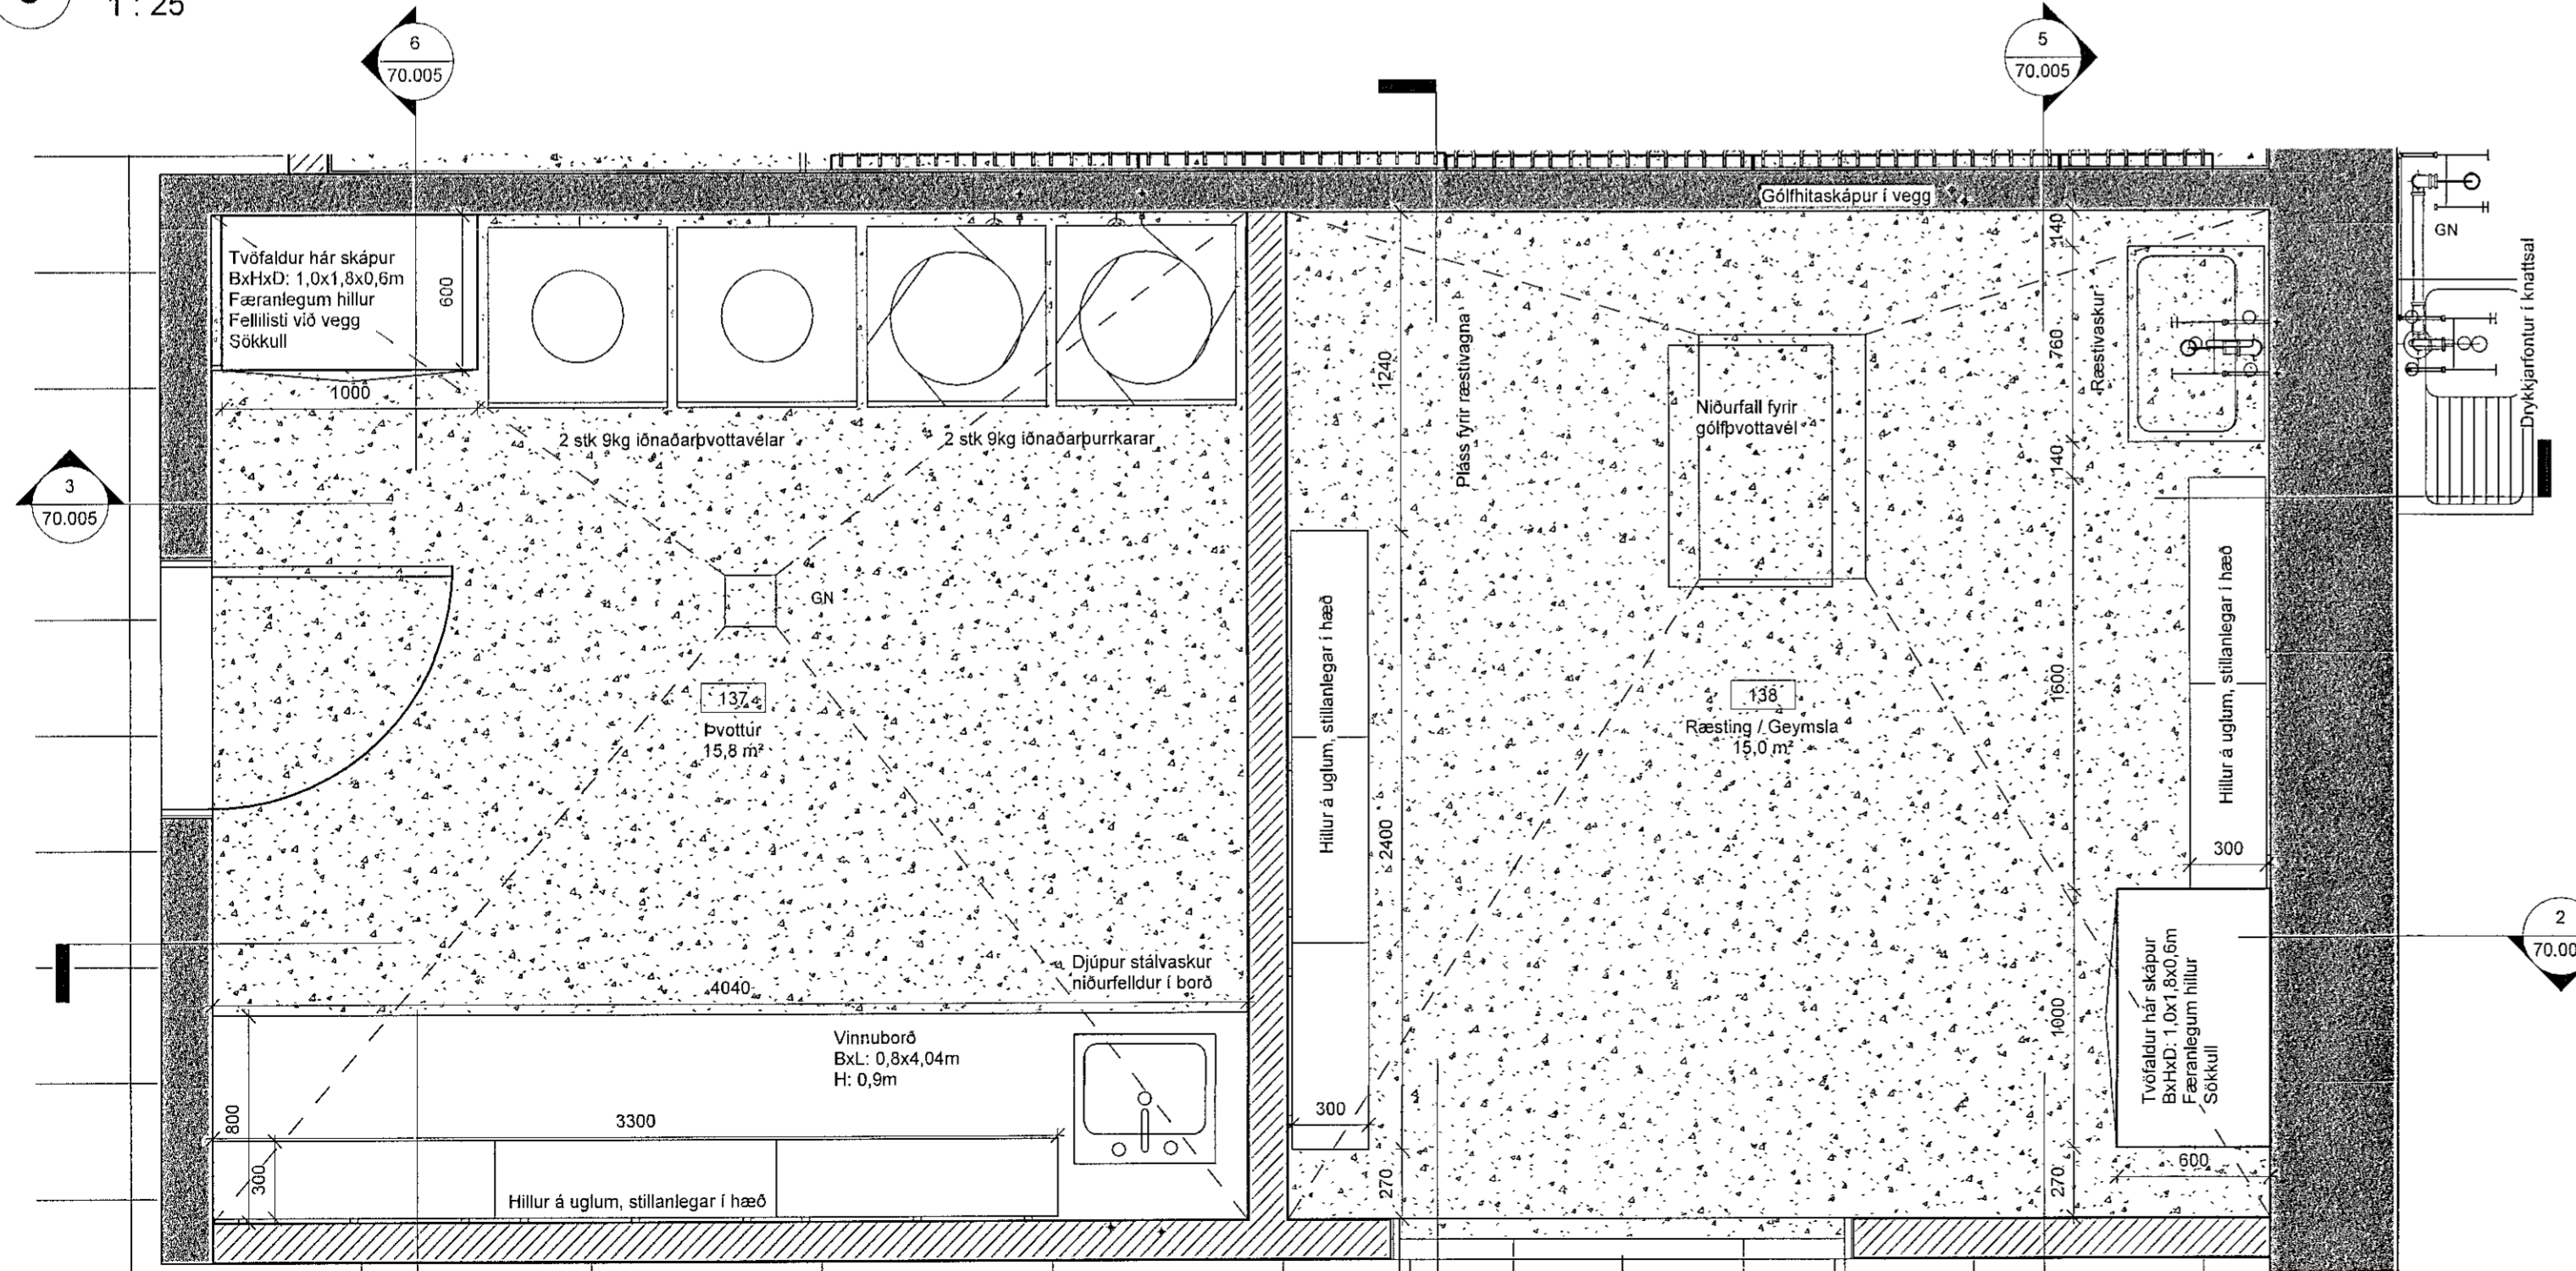

1 Þvottur og ræsting
1 : 25

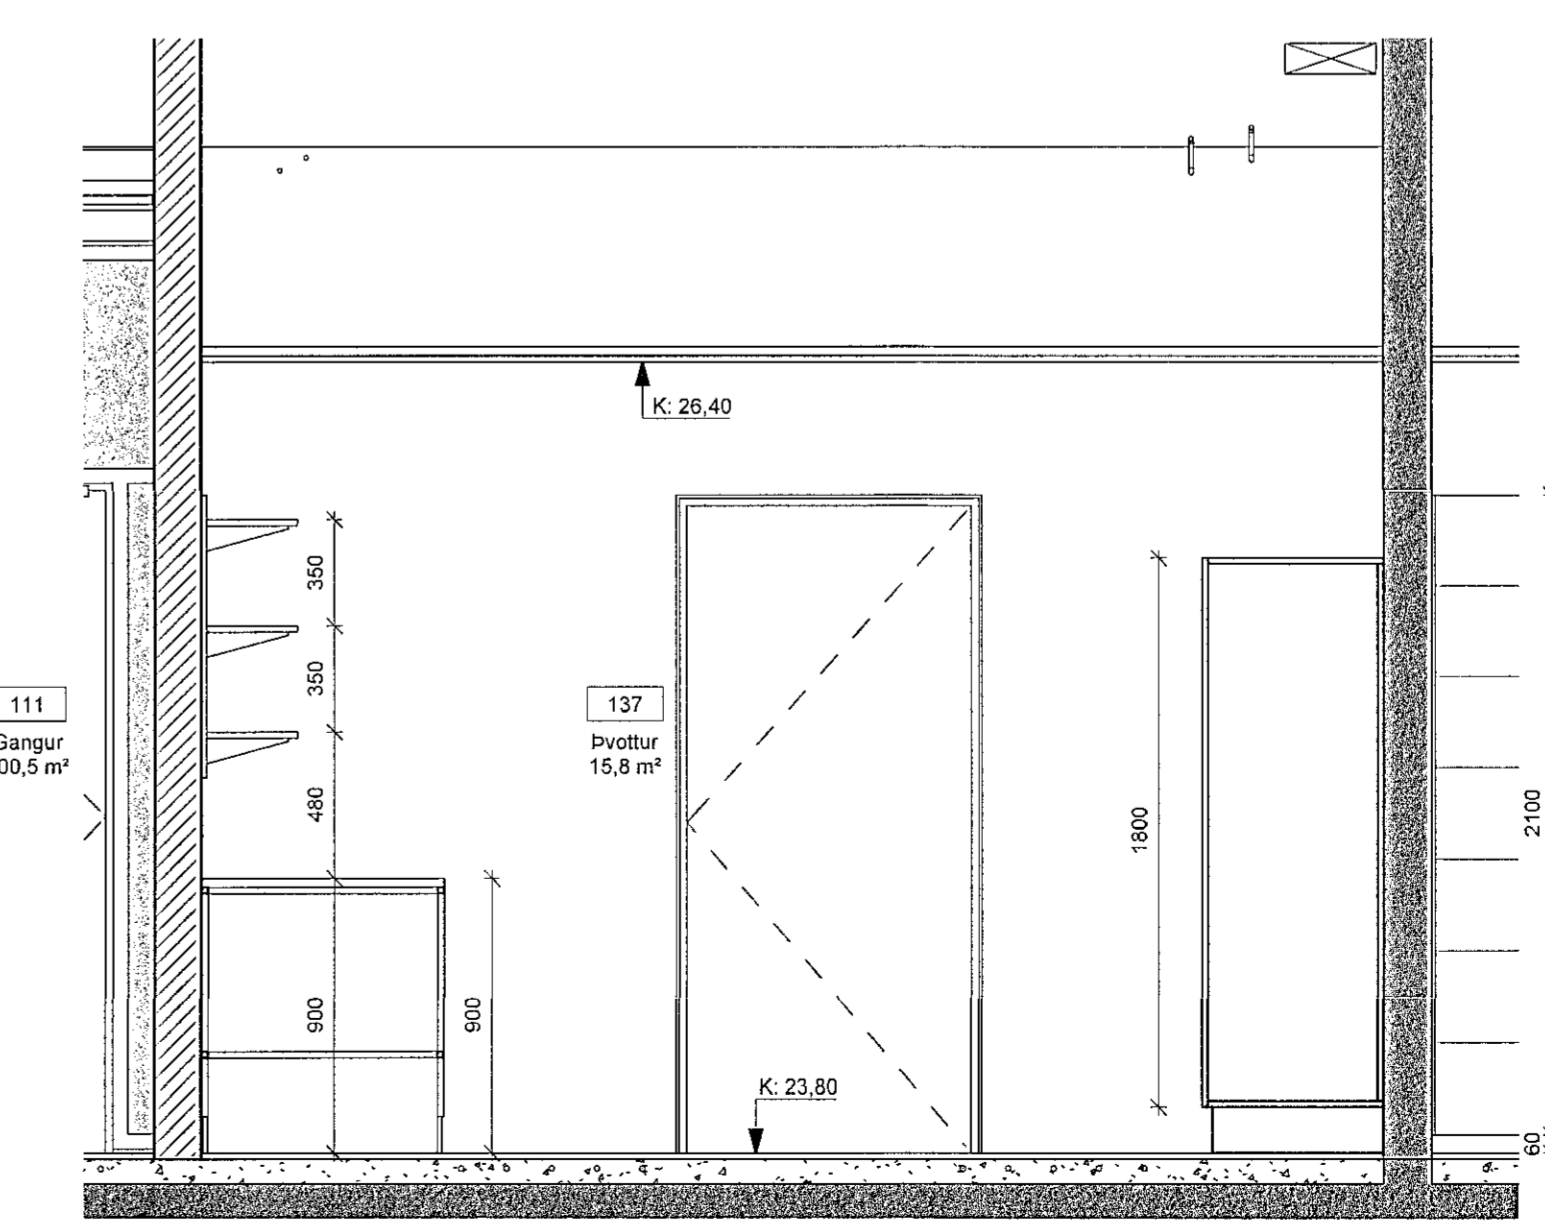

6 Þvottur
1 : 25

ÚTG. TEIKN. YFIRF. DAGS. SKÝRING

ASK ARKITEKTAR EHF.
GERSEÐU LÚS
110 FRÉYKJAVÍK
SMÍ 215 0200
www.ask.is



HÖNNLEIÐUR ADALPÞRÉTTA OG HÖNNUNARSTJÓRI
Hönnuðir: Róbert A. Póbertsson
Arnskipti F.A.L.
Höfningar: höfning@ask.is

VERKEFNI
Knatthús Hauka
Ásvellir 1
TEIÐINGU
Verkefningar
HEITI TEIÐINGAR
Þvottur og ræsting

MKV. I A1
1 : 25
HÖNNUÐ
HMH
TEIÐINGAR
TD
YFIRF.
HMH
DAGS.
09.05.2022
ÓTFAR

VERK. NÚM.
9623
ALDREI - HÖNNUÐUR
70.005
© ÖLL AÞMÖT OG AÞFRILN TEIÐINGAR ER HÁÐ SAMÞYKKTASK ARKITEKTA. EKKI GÖL MÆLA UPP AF TEIÐINGUM.