



Samþykkt þann
 13. jan. 2022
 f.h. byggingarfulltrúans í Hafnarfirði
 Hjalmar A. Jónsson


HJAS

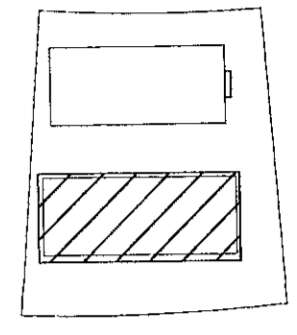

LYKILMYND

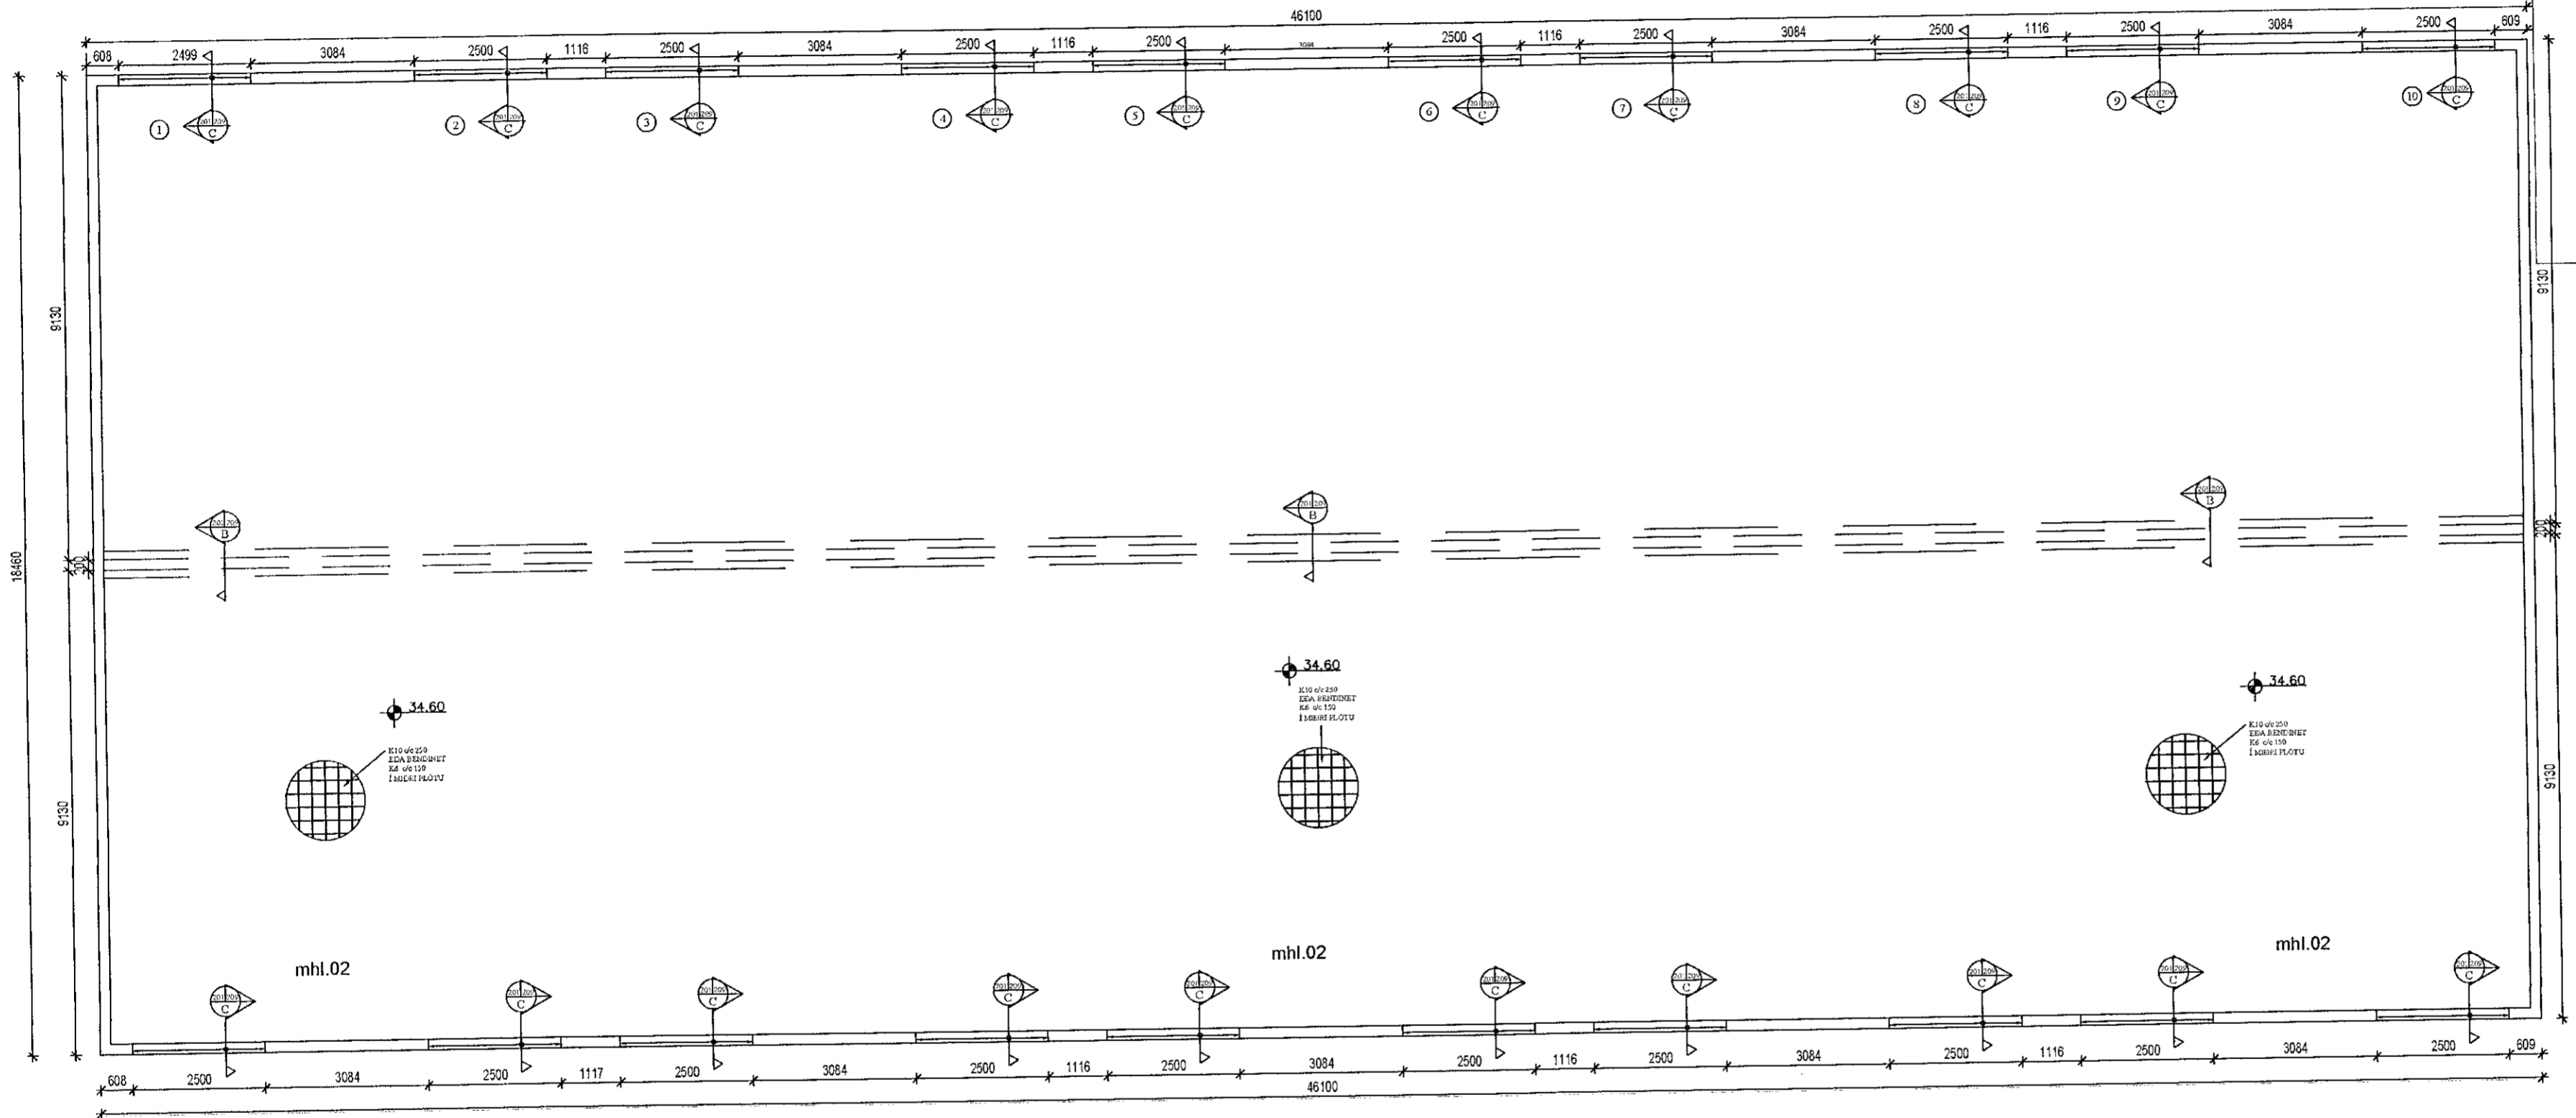

Grunnmynd sökklá
 MKV: 1:100

BR	DAGS	BREYTING	
HÖNNUNARSTJÓRI: <i>Hjalmur Ragnsson</i>			
 HJARÐARHOLTÍ 11 300 SELFOSSÍ Sími: 783 4180 Netfang: hjartangardis@gmail.com			
Ártún ehf. 20.12.2021			
Borgarhella 13 mhl.02			
Burdarvirki Grunnmynd af sökklum yfirlit mhl.02		Kvarði 1:100	
HANNAÐ:	TEIKNAD	DAGSETNING	VERKNÚMÉR
KG	KG	20.12.2021	2021-36
SKRÁARNAFN	SAMÞYKKT	130553-7648	TEIKNING NÚMÉR
Borgarhella 13 Grunnmyr.dwg			206