
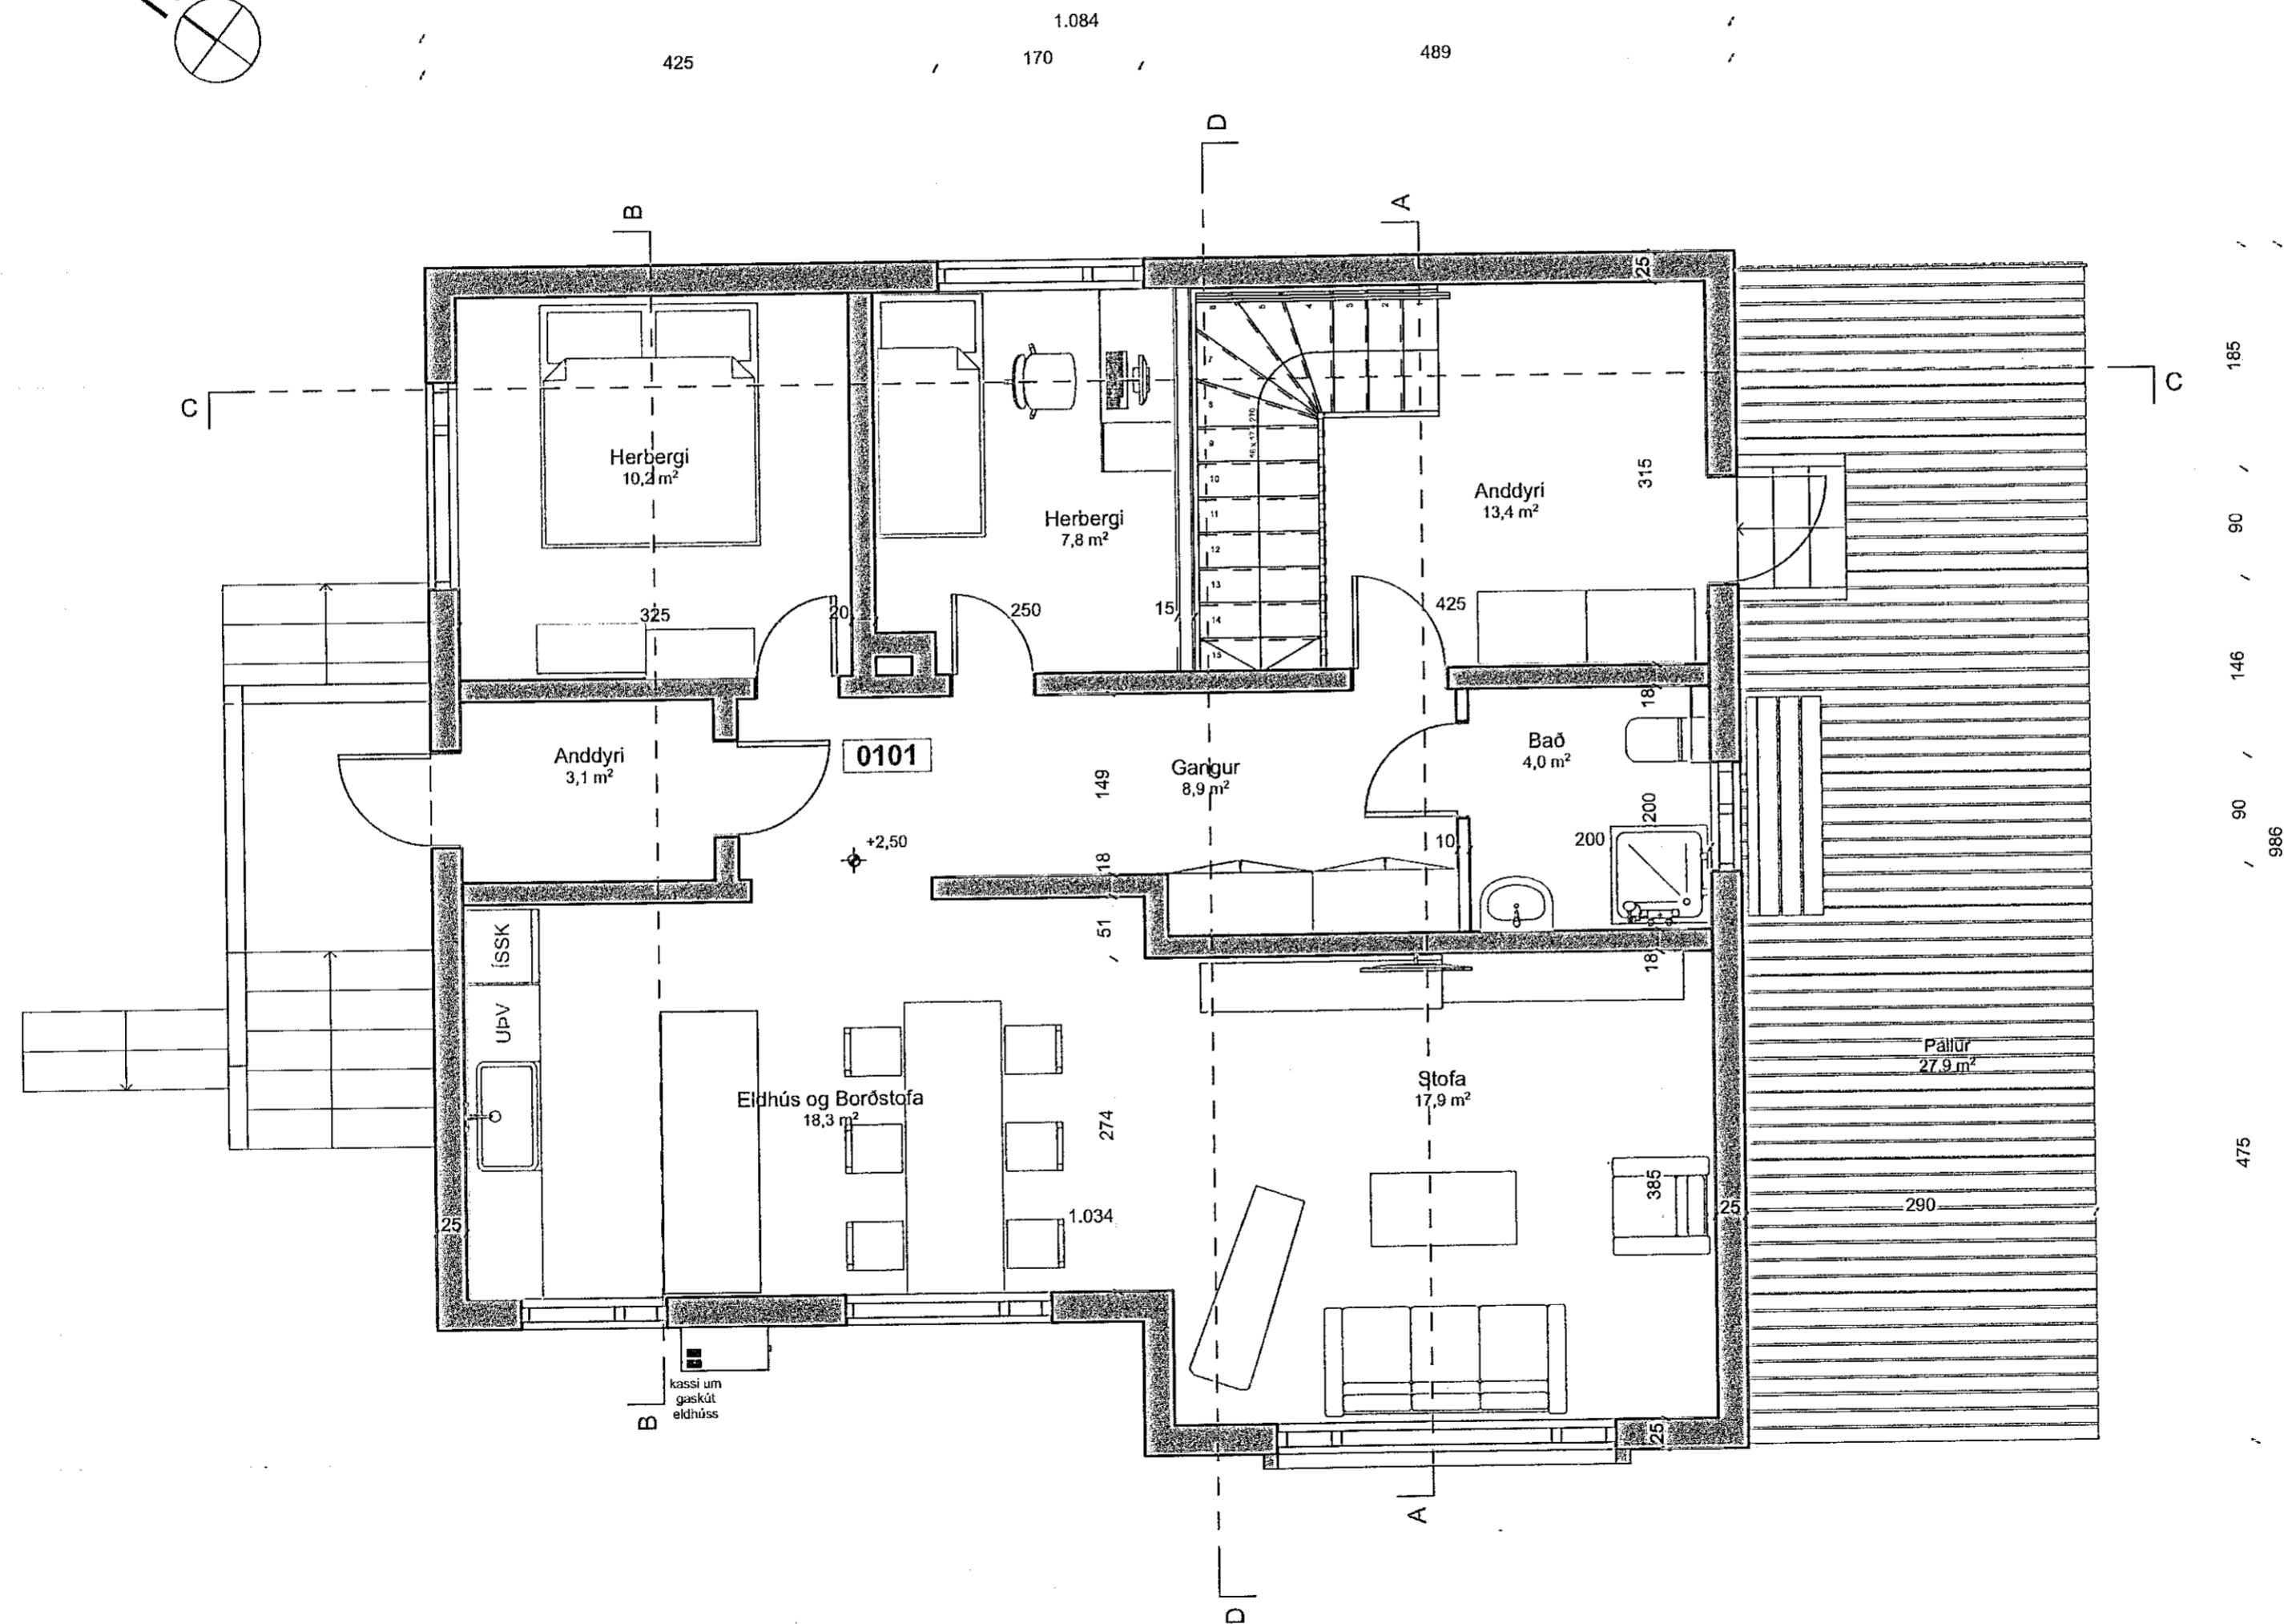


Samþykkt þann
 19. jan. 2022
 f.h. byggingorfulltrúans í Hafnarfirði
 Hjálmar A. Jónsson

HIA3

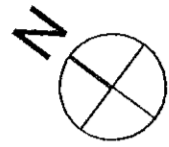

966 / 80 / 133 / 170 / 95 / 111 / 397

185 / 90 / 146 / 90 / 986 / 475

SORP

70 / 120 / 149 / 170 / 76 / 110 / 280 / 110

Grunnmynd 1. hæð

1:50

+ARKITEKTAR	20.12.2021
VITASTIGUR 5, HAFNAFJÖRÐUR	dags. 07.01.2018
	mkv. 1:50
Grunnmynd 1. h	teikn. HJ/JB
	verknr.

Háraldur Ingvarsson arkitekt 030956-3389
 Páll Hjaltason arkitekt 070859-2119
 Fiskistöð 31 101 Reykjavík 562-5959 www.plusark.is

V.01