




STIGAHLAUP SH-1 - 1stk

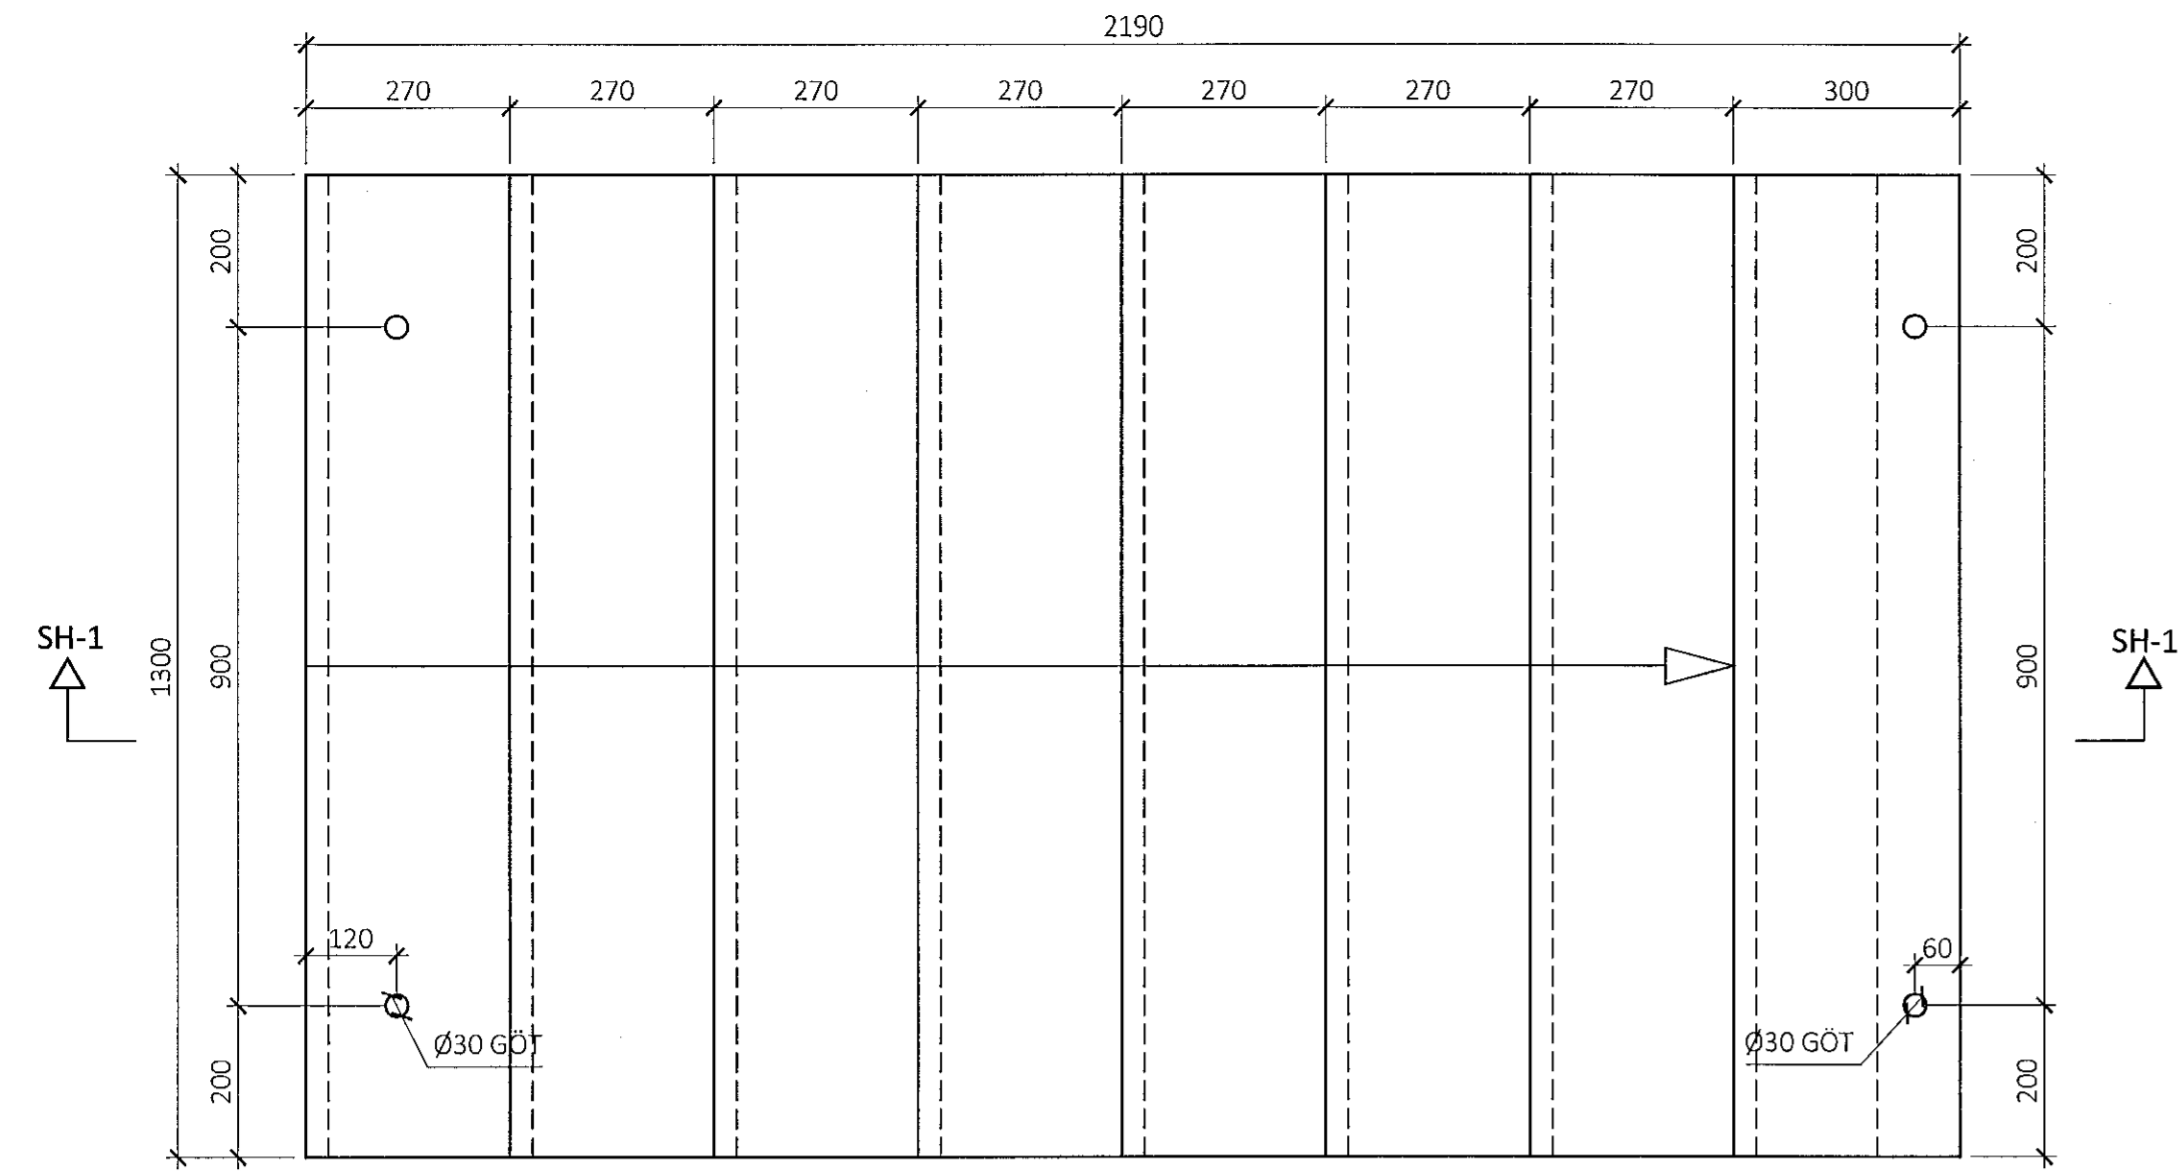


STIGAHLAUP SH-2 - 1stk

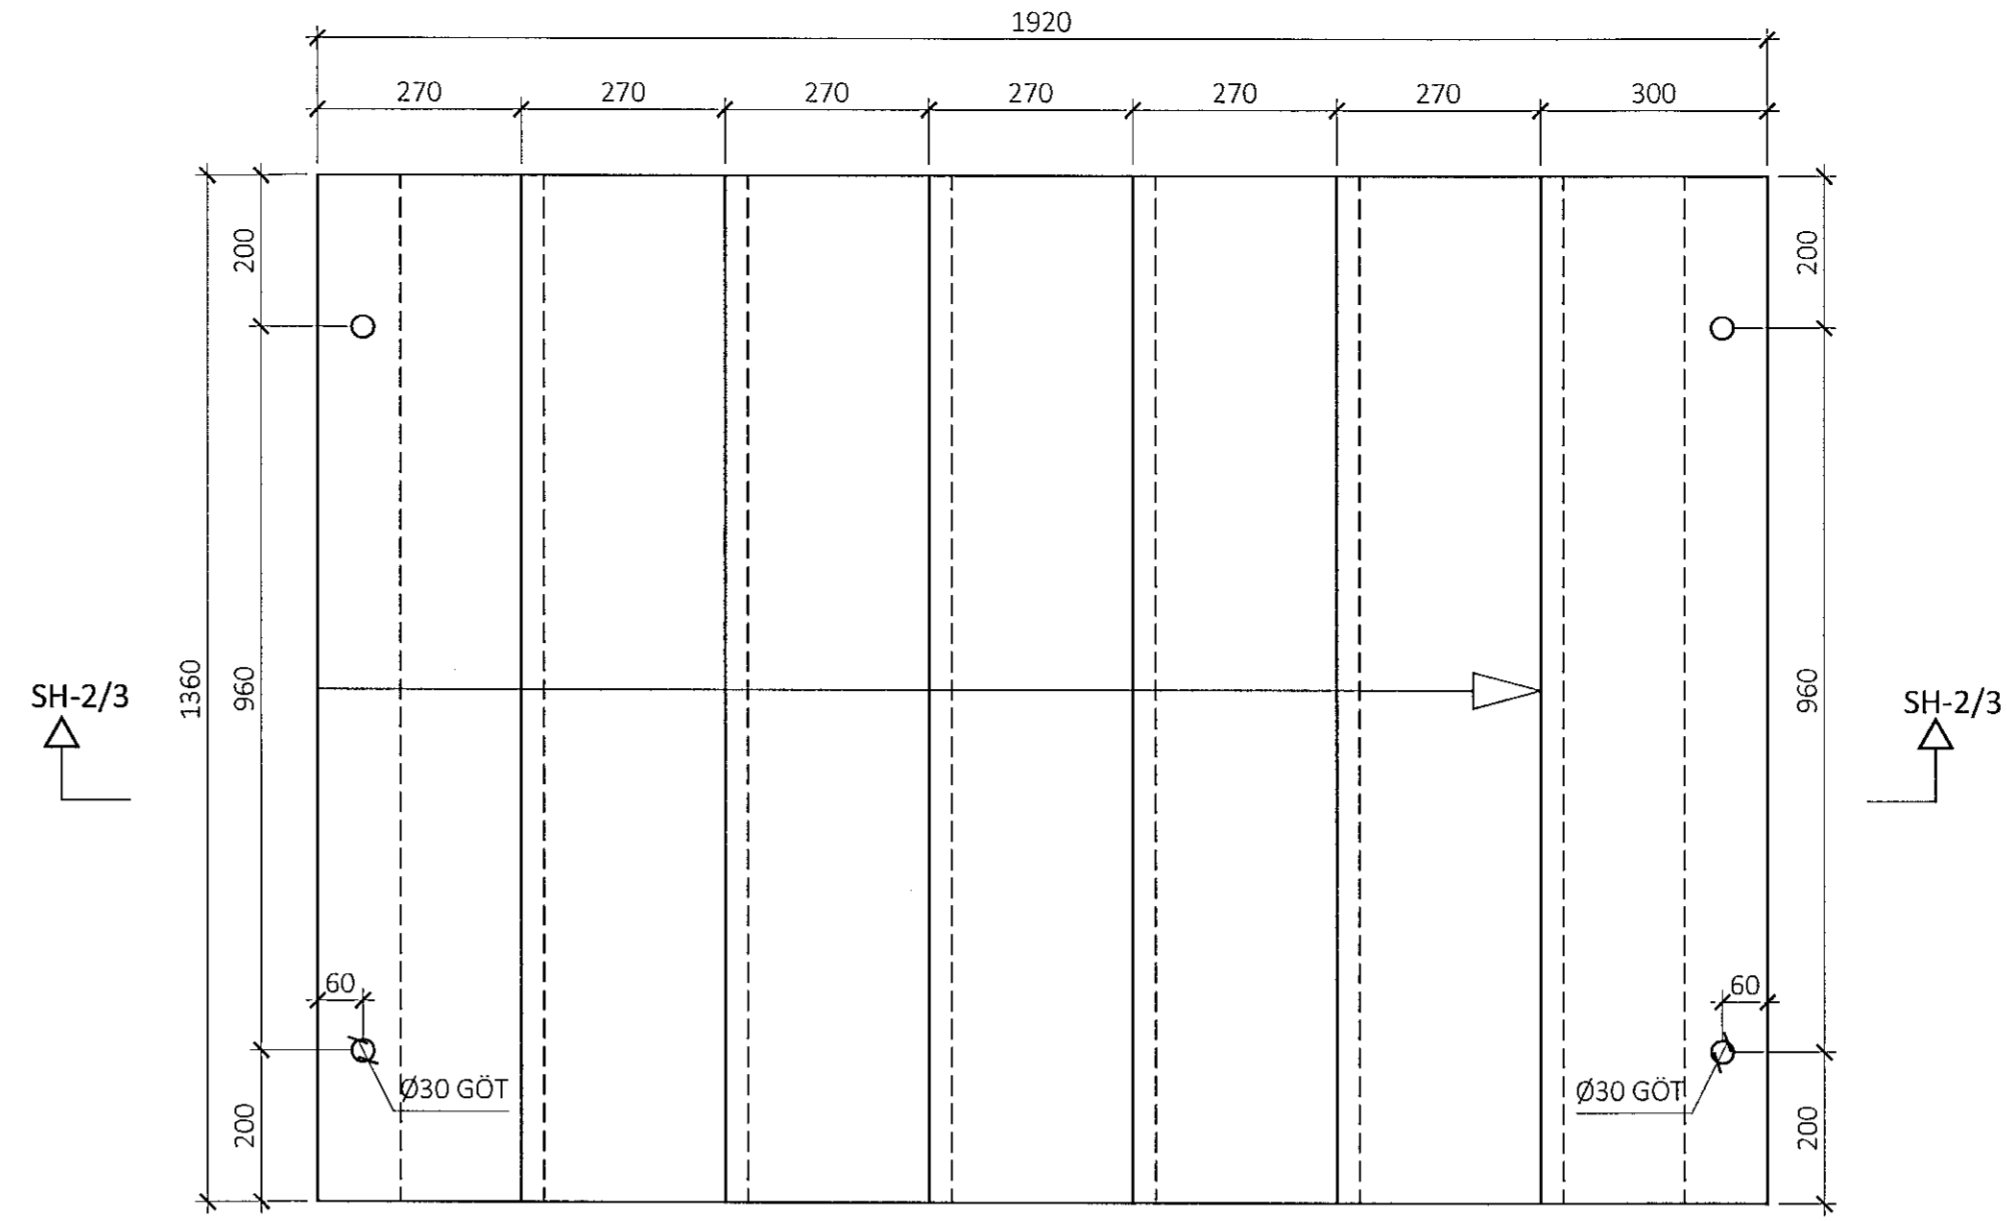


STIGAHLAUP SH-3 - 1stk

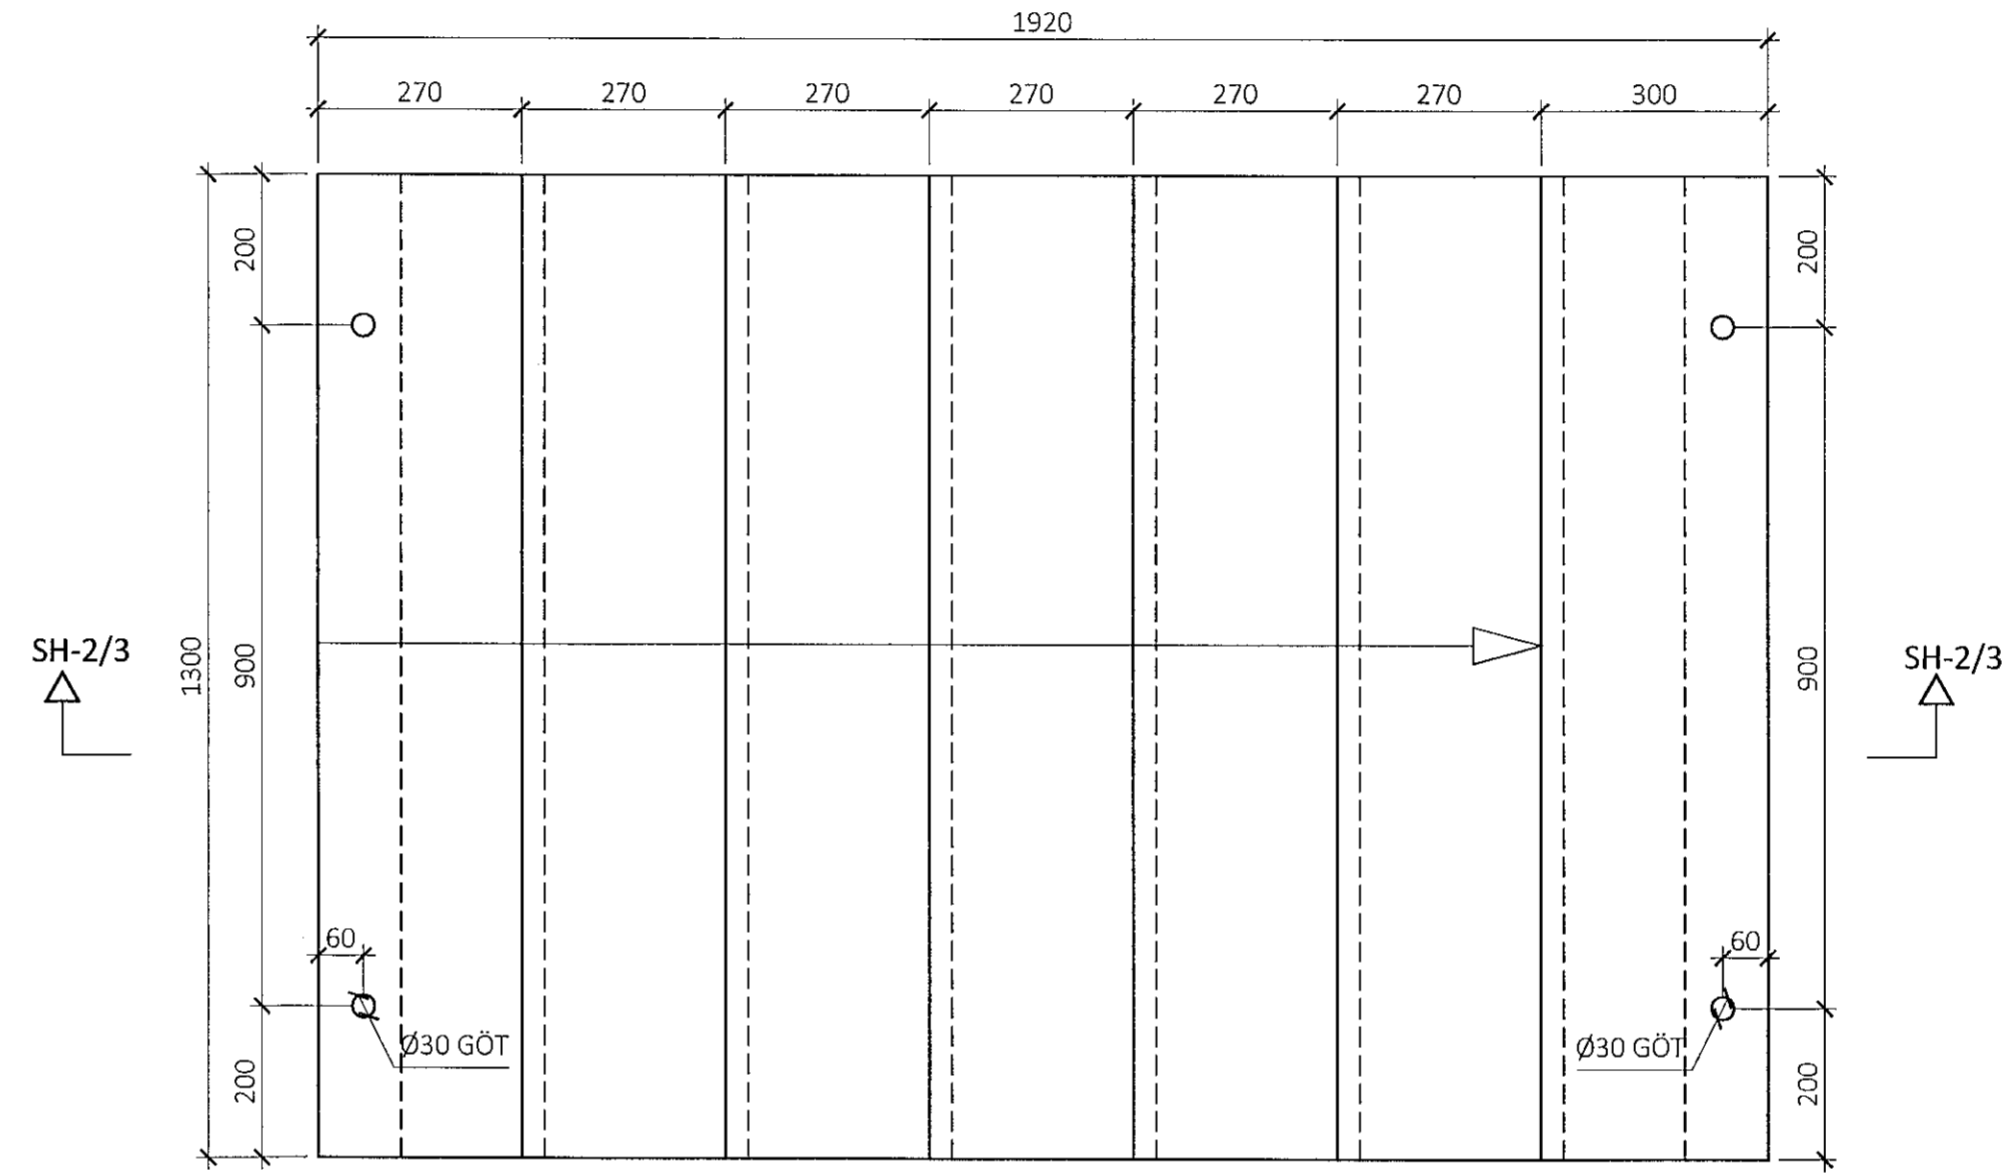

SNID SH-1:

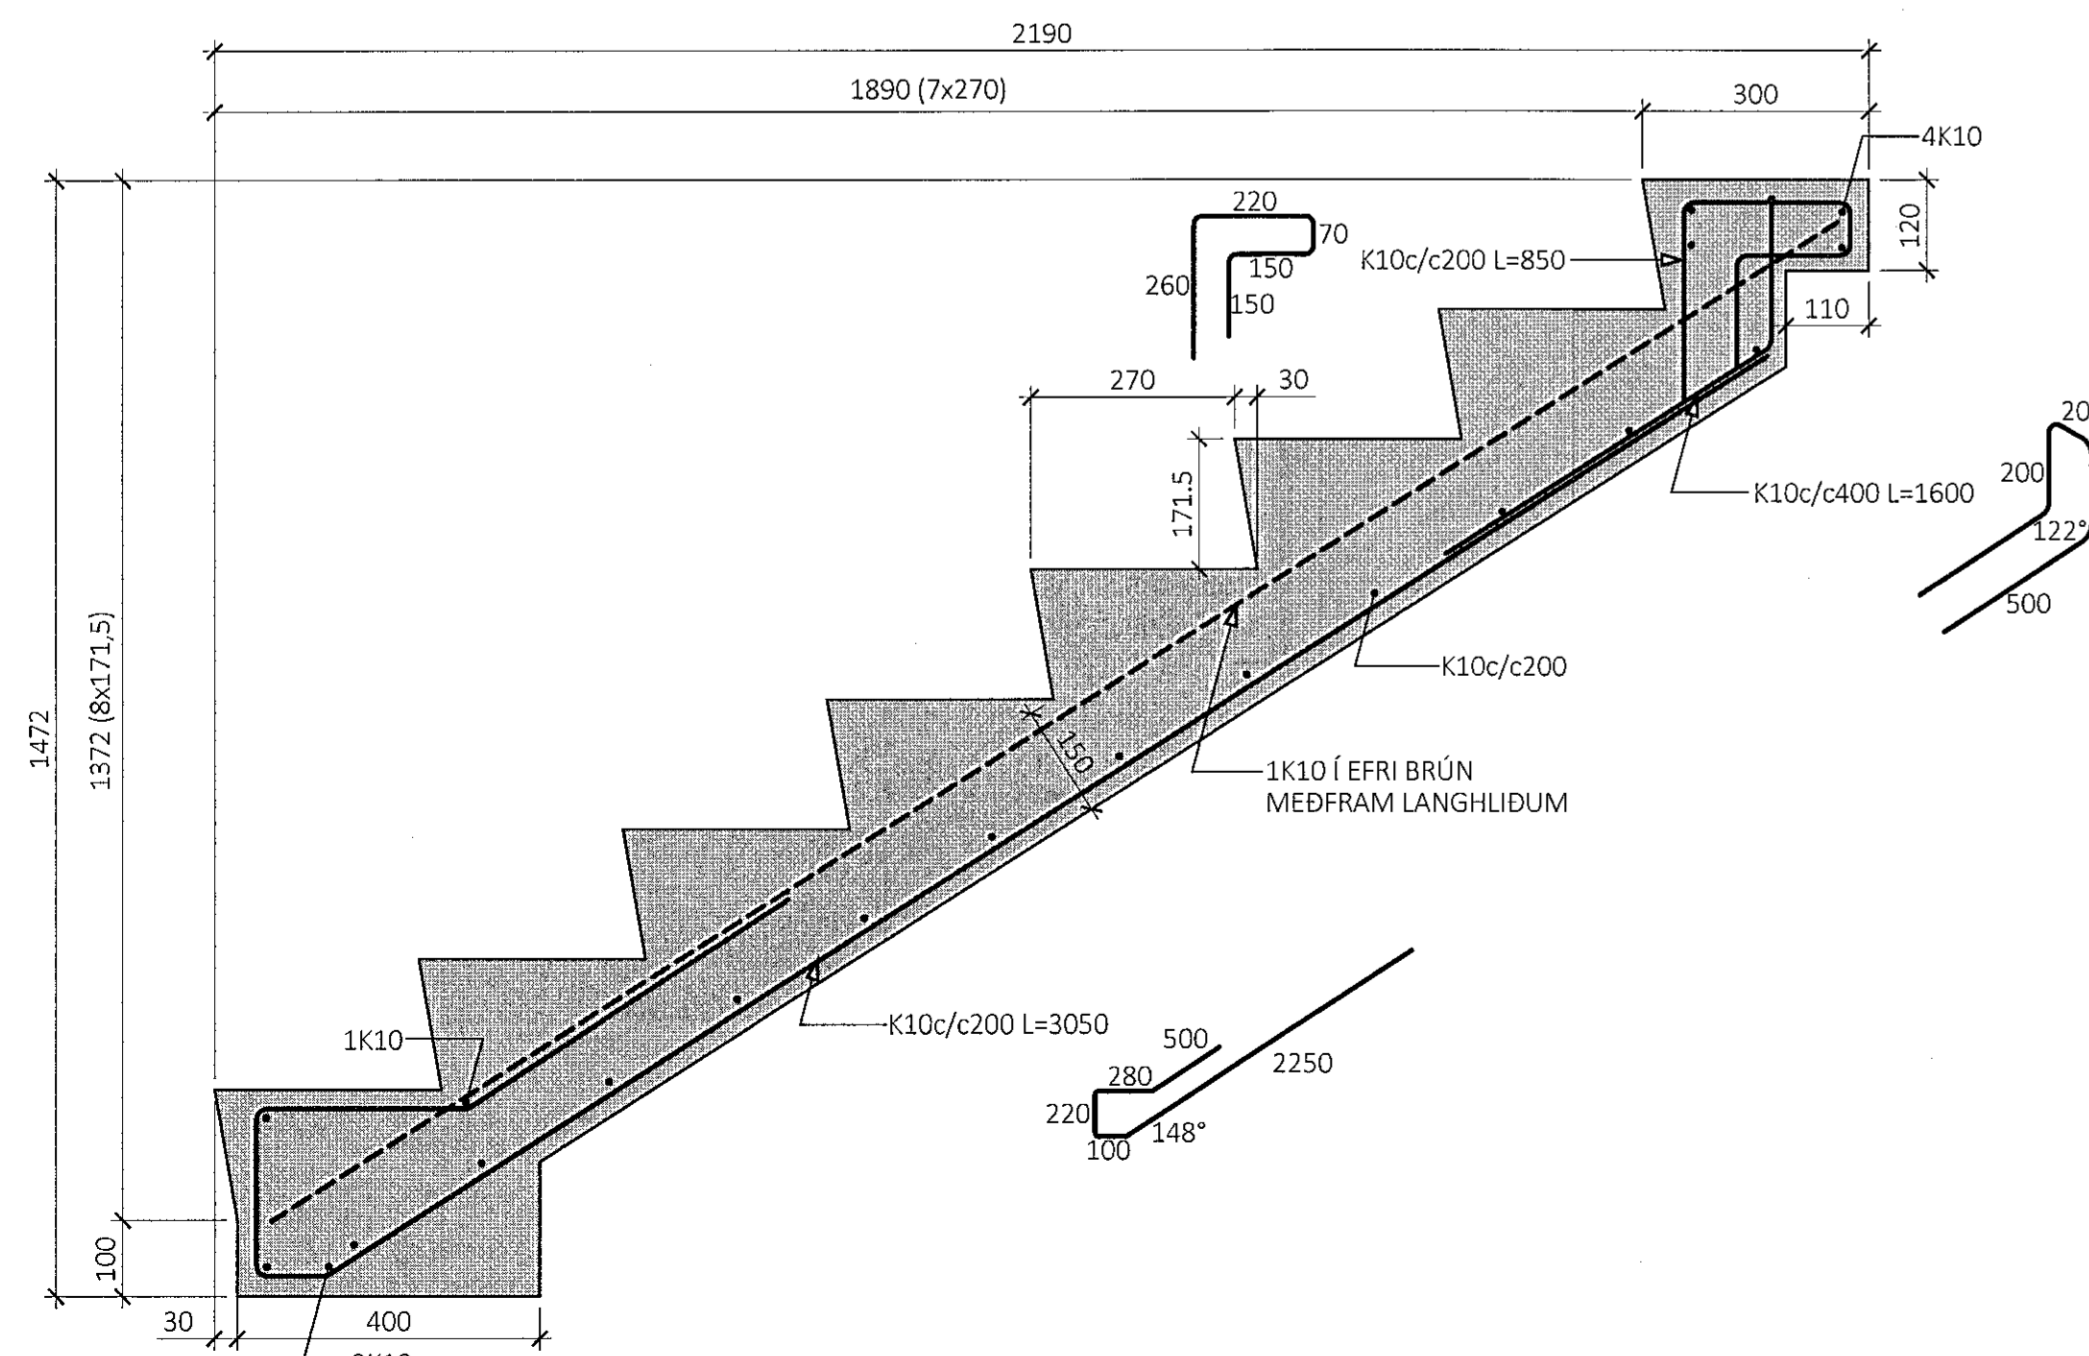

SNID SH-2/3:

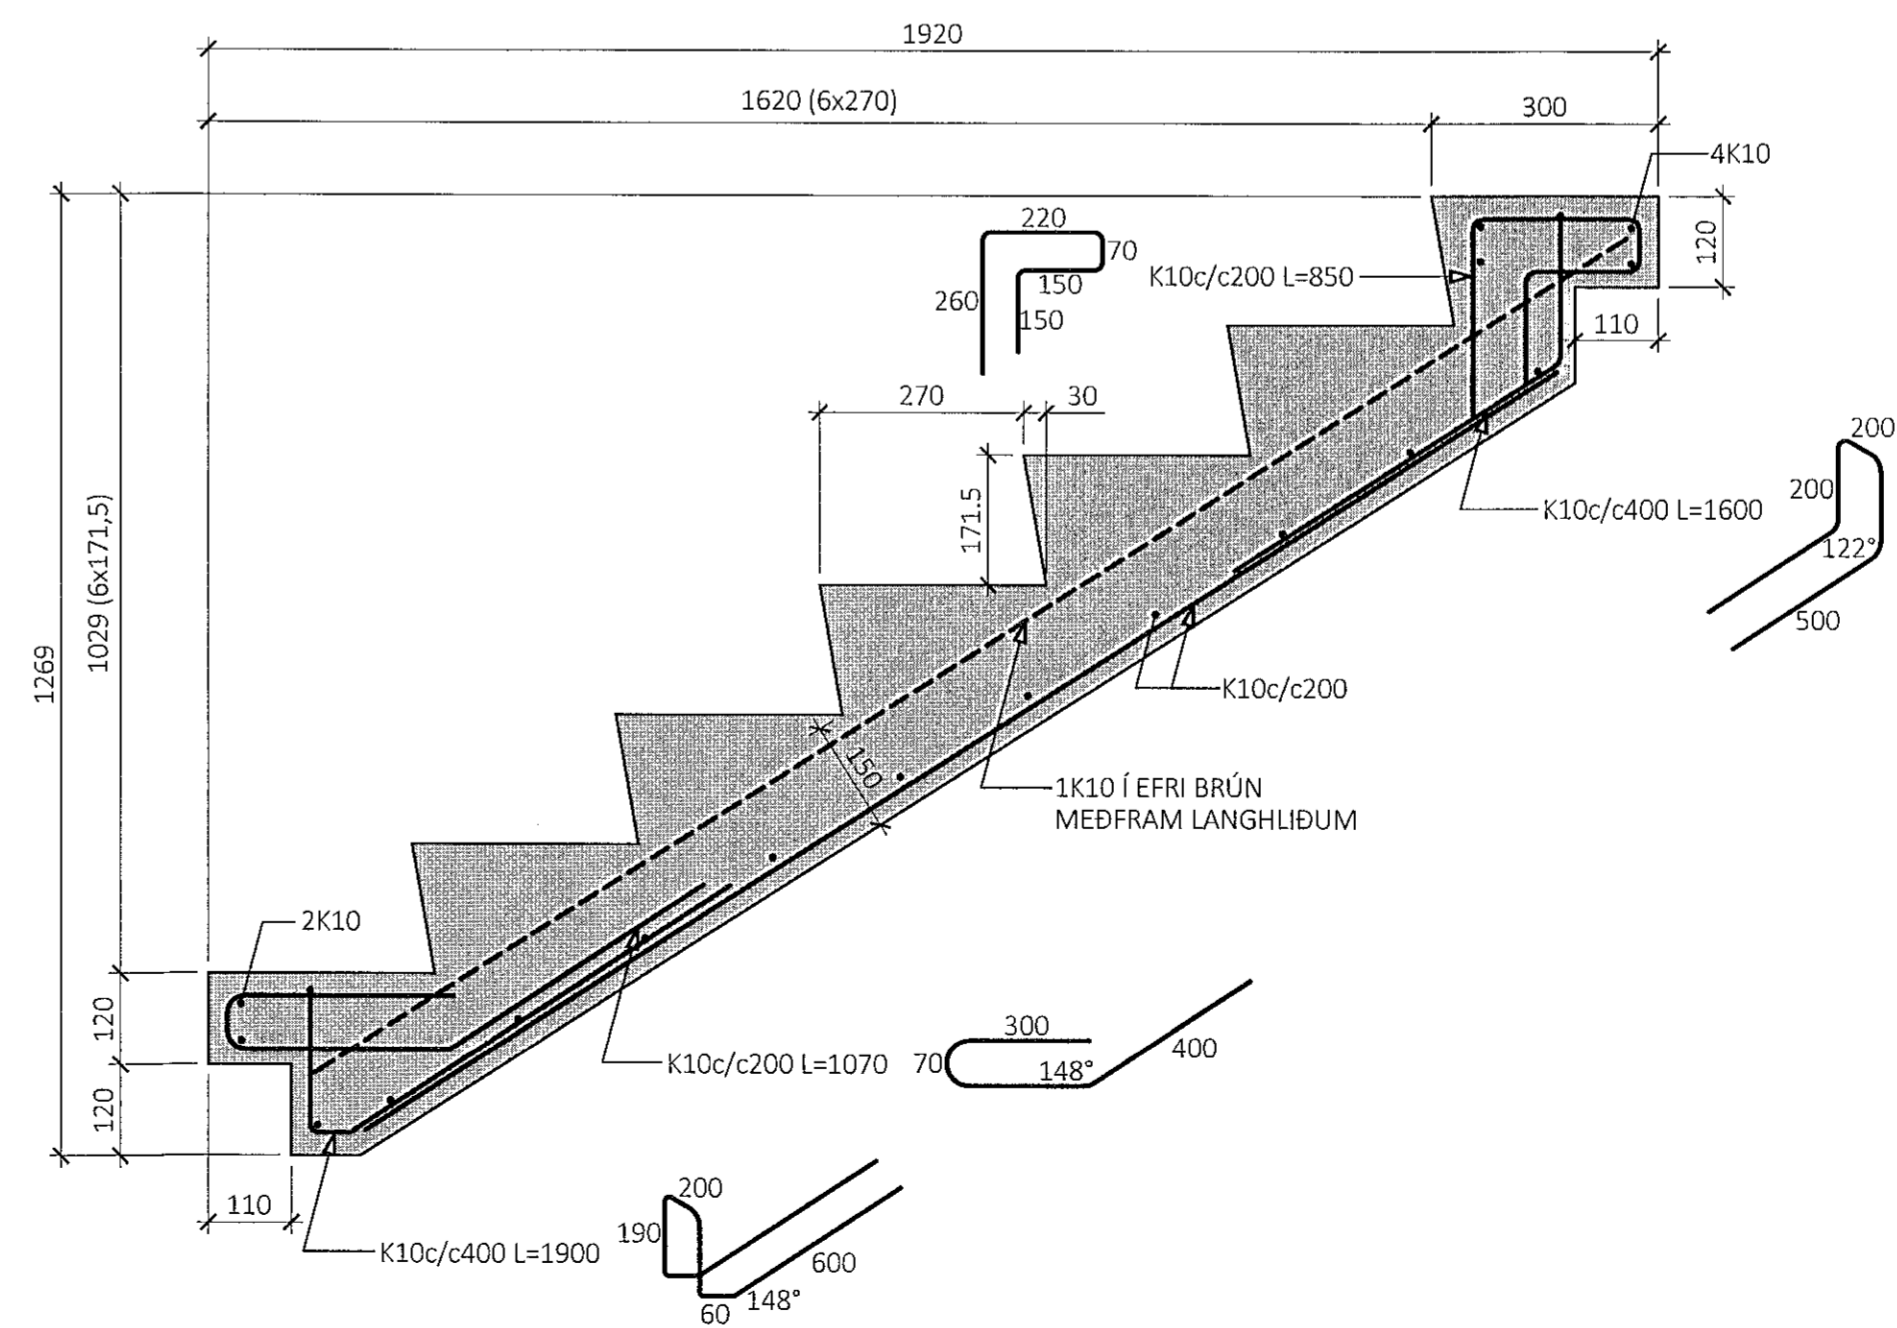

ÁRITUN BYGGINGARFULLTRÖA

Sambýkkt þann
27. jan. 2022
f.h. Byggingarfulltróms í Hafnarfirði
Hjálmar A. Jónsson
H.A.J.

KRIS... JÓNSSON KT. 120944-2669

ÁRITUN HÖNNUNARSTJÓRA KT:

- ALMENNAR SKÝRINGAR:
- JÁRNABENDING SKAL VERA KS500
 - HULA AÐ JÁRNABENDINGU SKAL VERA 20mm
 - STEYPA Í STIGA SKAL VERA:
BROTÞOLSFLÖKKUR: C35/45
SEMENTSMAGN: ≥350 kg/m³
VATNSSEMENTTALA ≤ 0,50

ÚTG. DAGS. SKÝRING

KOPARHELLA 5 EININGAVERKSMÍÐJAN
HAFNARFIRÐI

BURÐARVIRKI FORSTEYPTIR STIGAR SH-1, SH-2 & SH-3

SAMBÝKKT: KENNITALA:
Hrúnd Þinarséttir 070970-4149

DAGS. ÚTGÁFU: 12.01.2022 HÖNNUNUR: HE
DAGS. BREYTT: YFIRFARIÐ AF: GÖS

MÆLIKVAFI: 1:10

HANNA
VERKFRÆÐISTOFA

21006 B-2500
VERKNR. NÚMÉR ÚTG.

SUBURHRAUNI 10 210 GARDABÆR KT. 691216-0480
hannaverkis hrund@hannaverkis.is SÍMI: 771-5252