



GRUNNMYND 1:100

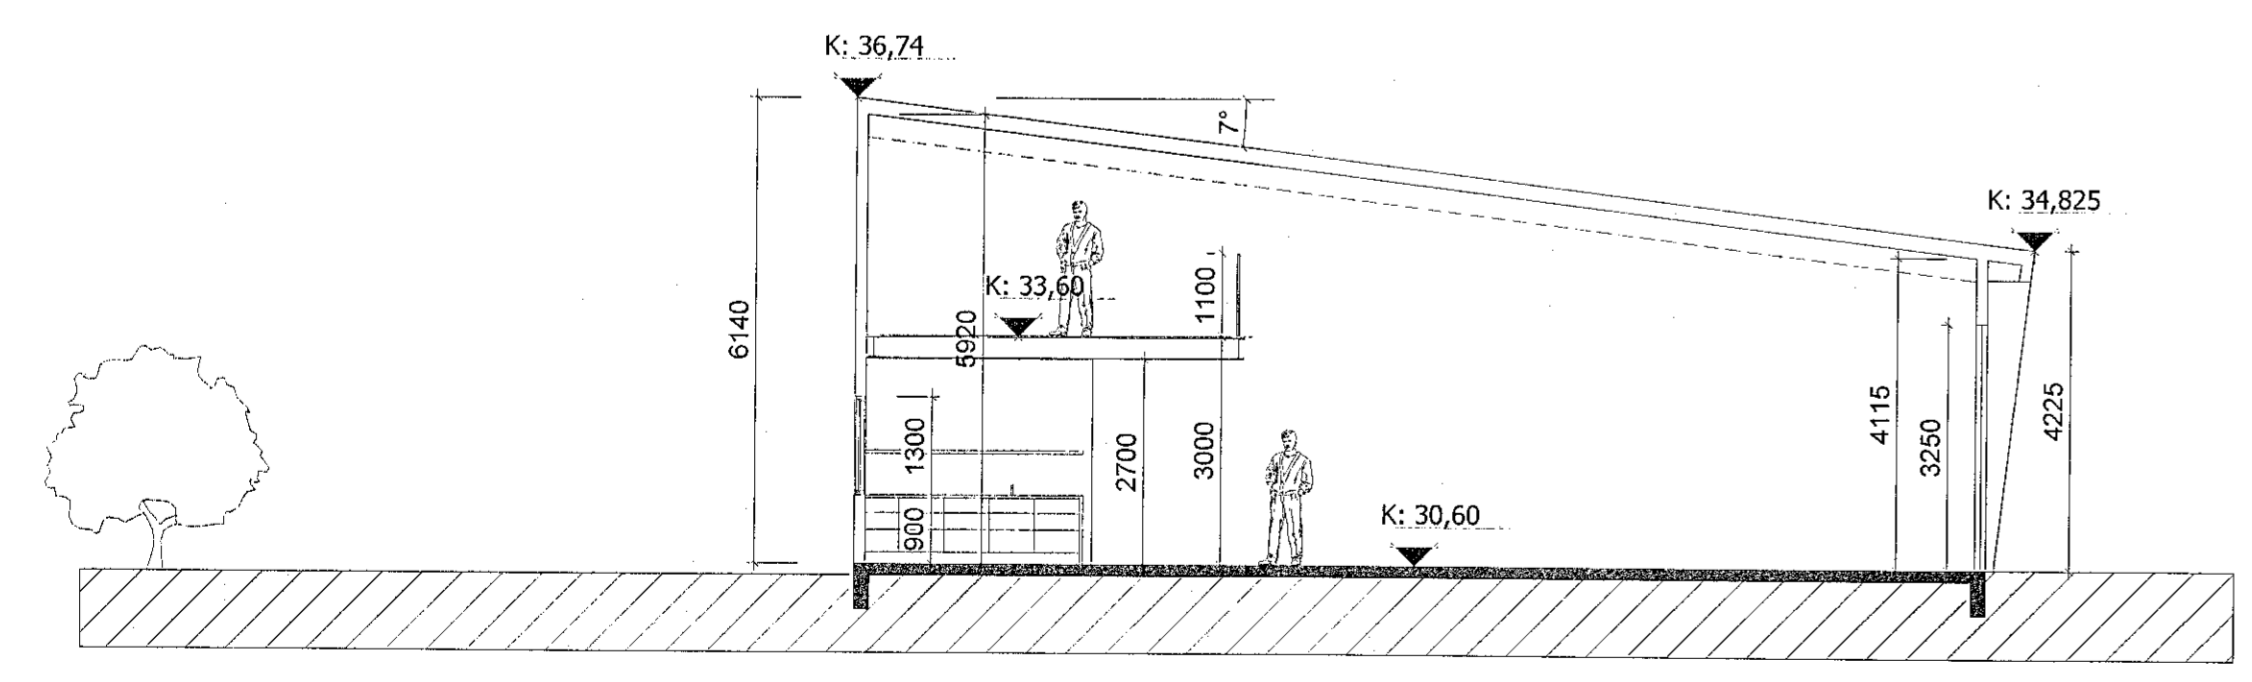

SNEIÐING X-X 1:100

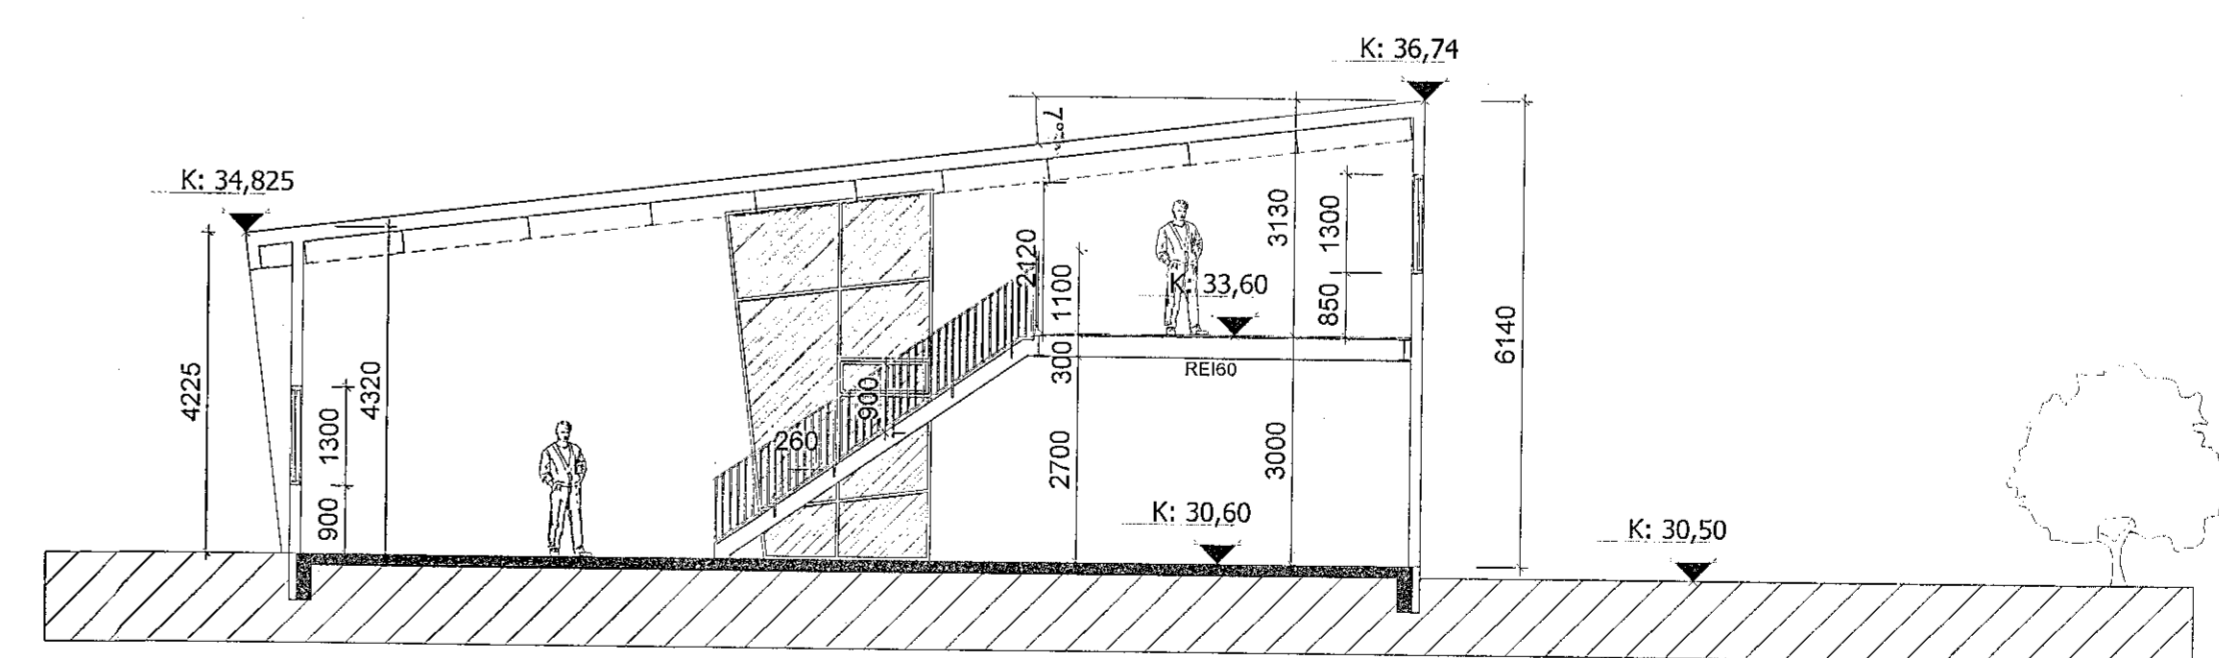

SNEIÐING Y-Y 1:100

SHS
01. feb. 2023



| NR. | DAGS. | BREYTING | SP. |
|-----|------------|--------------------------------------|-----|
| 01 | 07.01.2023 | baði við geymslu loftum | |
| 02 | 07.01.2023 | brunamerkingar teknar af sorggeymslu | |
| 03 | 07.01.2023 | númerakerfi teikninga breytt | |

K.J. ARK. sif 650319-0360
TEL: 899-3234
E-MAIL: kjarntan@kjhormun.is
E-MAIL: jon@kjhormun.is

HÖNNUN - SKIPULAG - RÁÐGJÖF
KJARTAN RÁFNISSON FRIÐGA 270305-3639
JÓN M. HALLDÓRSSON BYGGINGAFR. 091162-3509

VERK
BORGAEHELLA 7 - MHL 01
HAFNARFJÖRÐUR

TEIKNING
GRUNNMYND GEYMSLULOFT
OG SNEIÐINGAR

KVARÐI
1:100 A1

DAGS.
07.01.2023
TEIKNAD AF
KR, JM

TEIKNING NR.

10-03