




35
M1:10

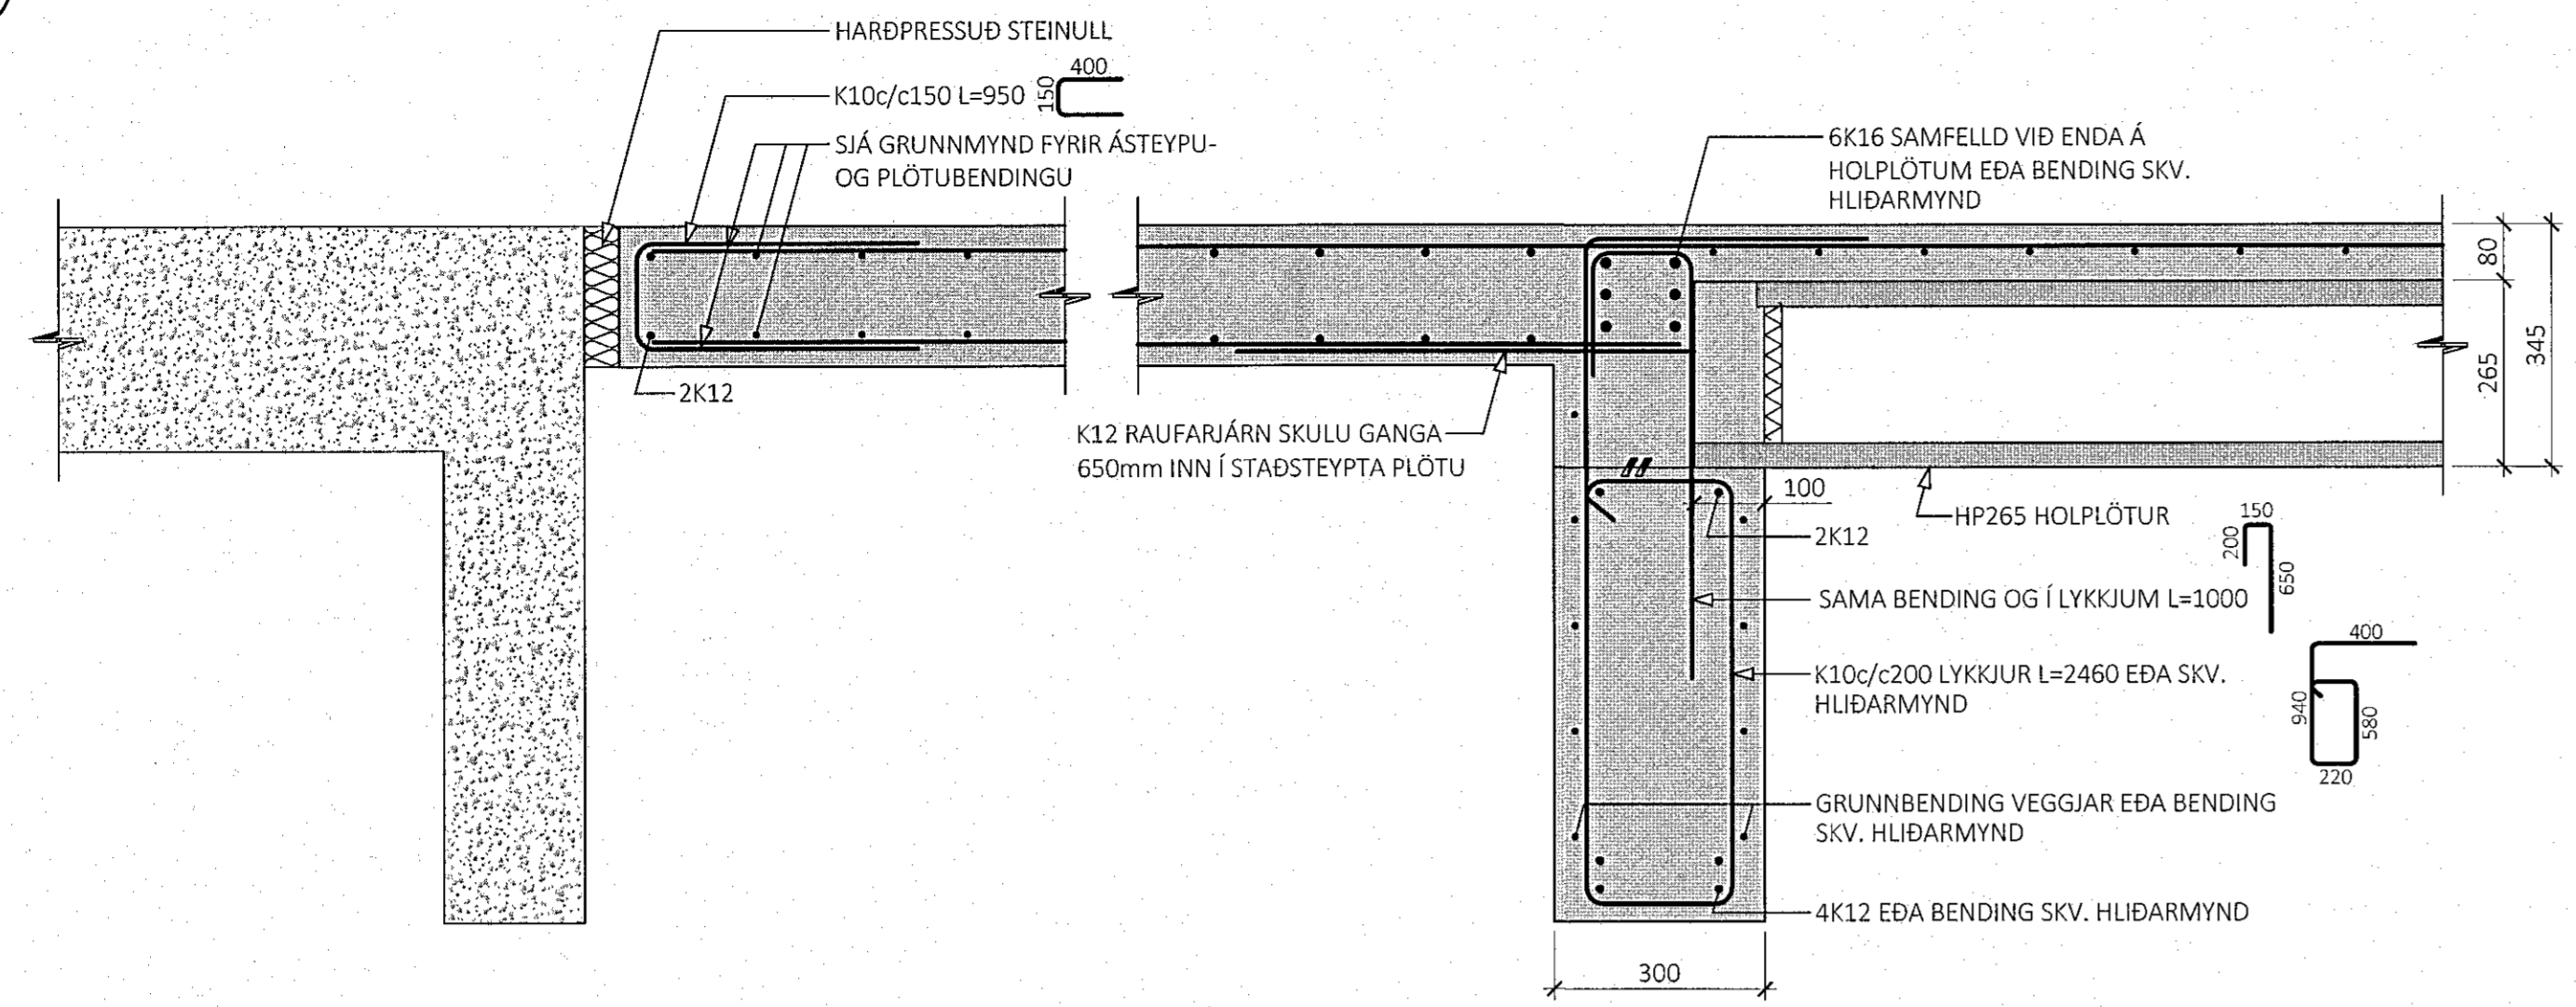


37
M1:10

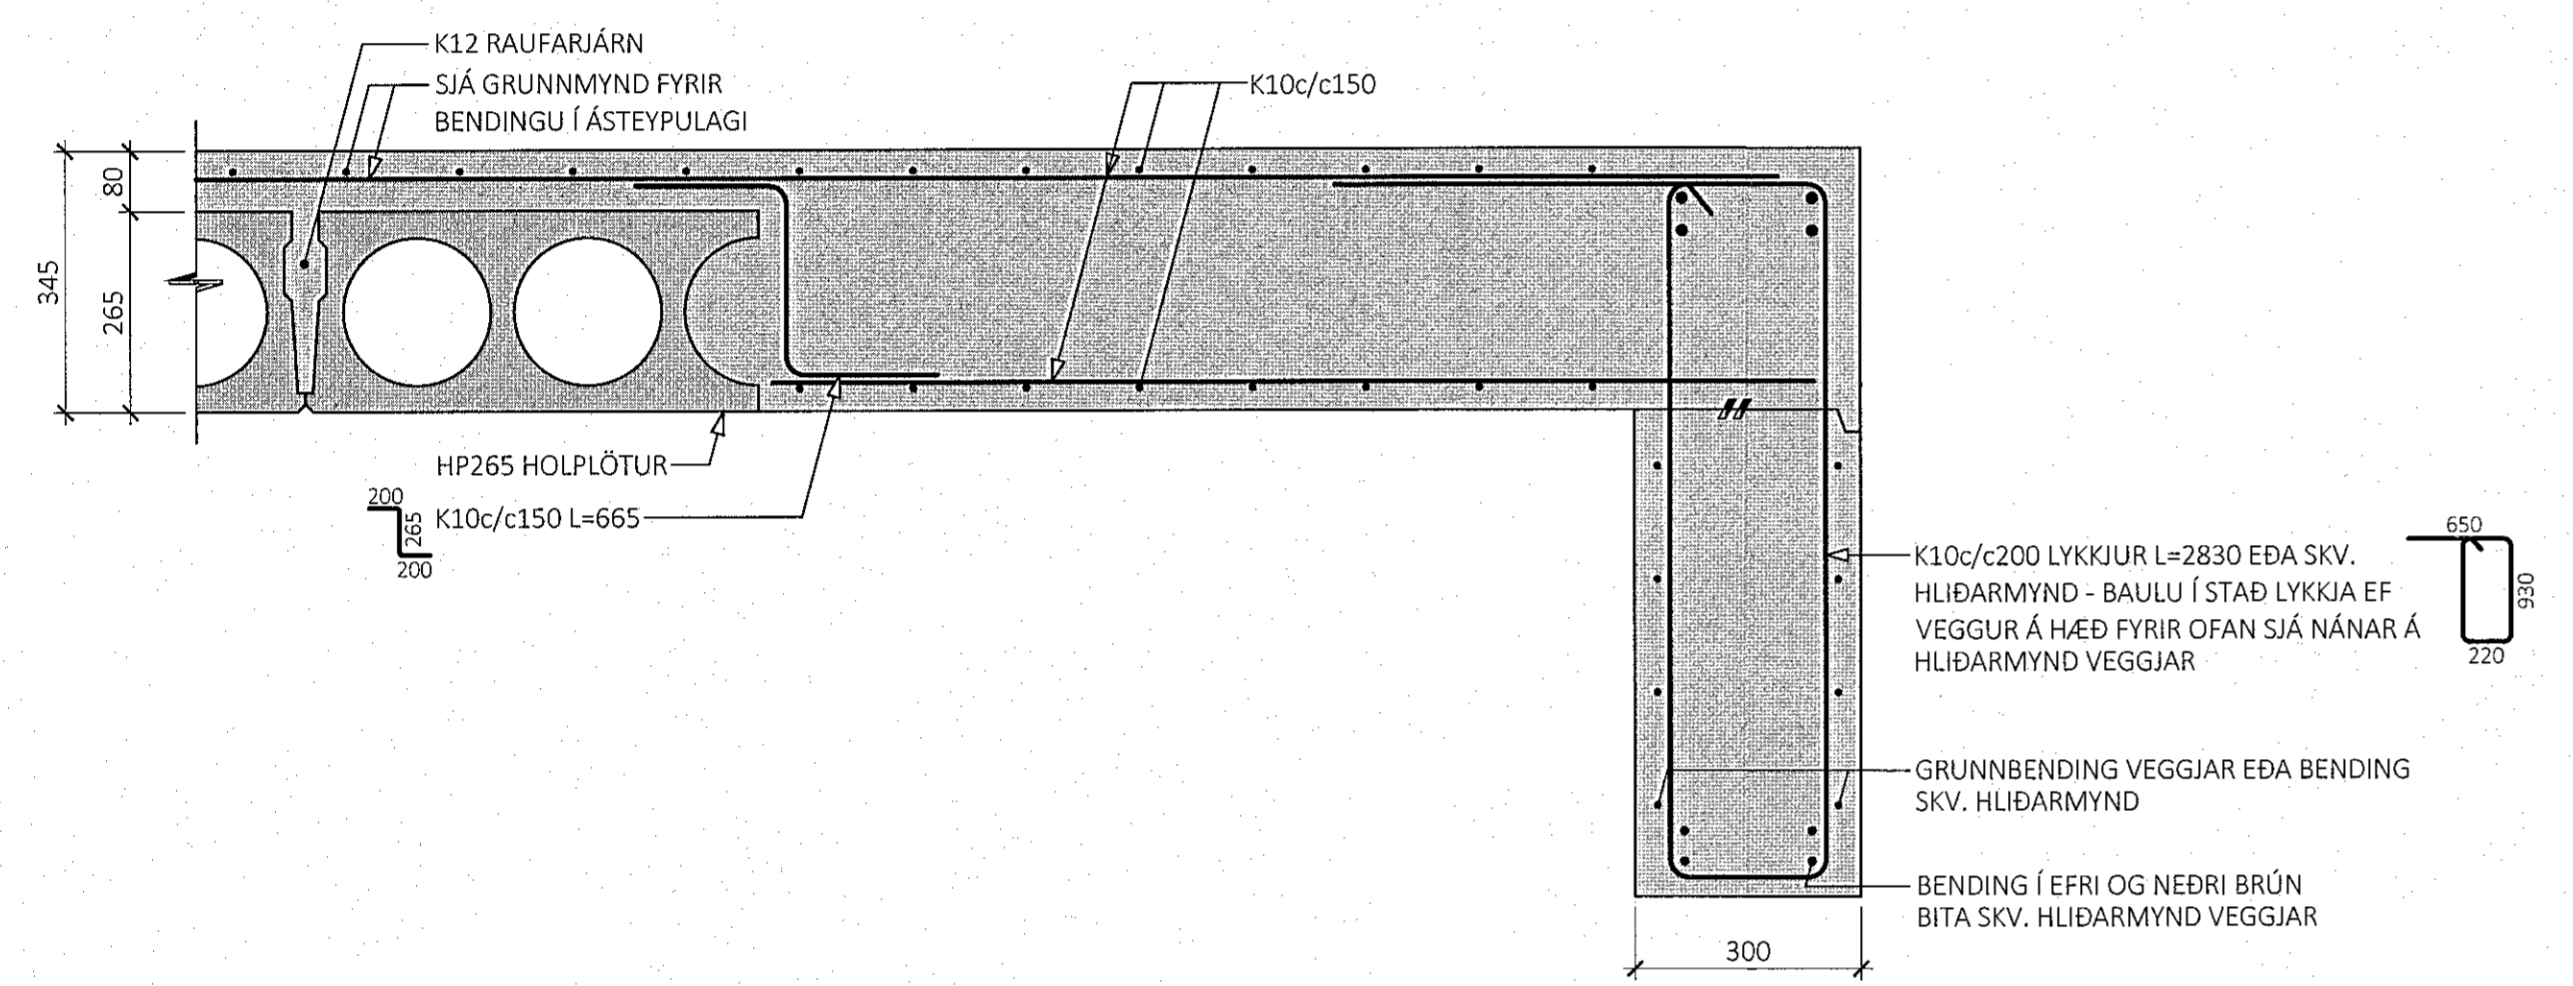


40
M1:10

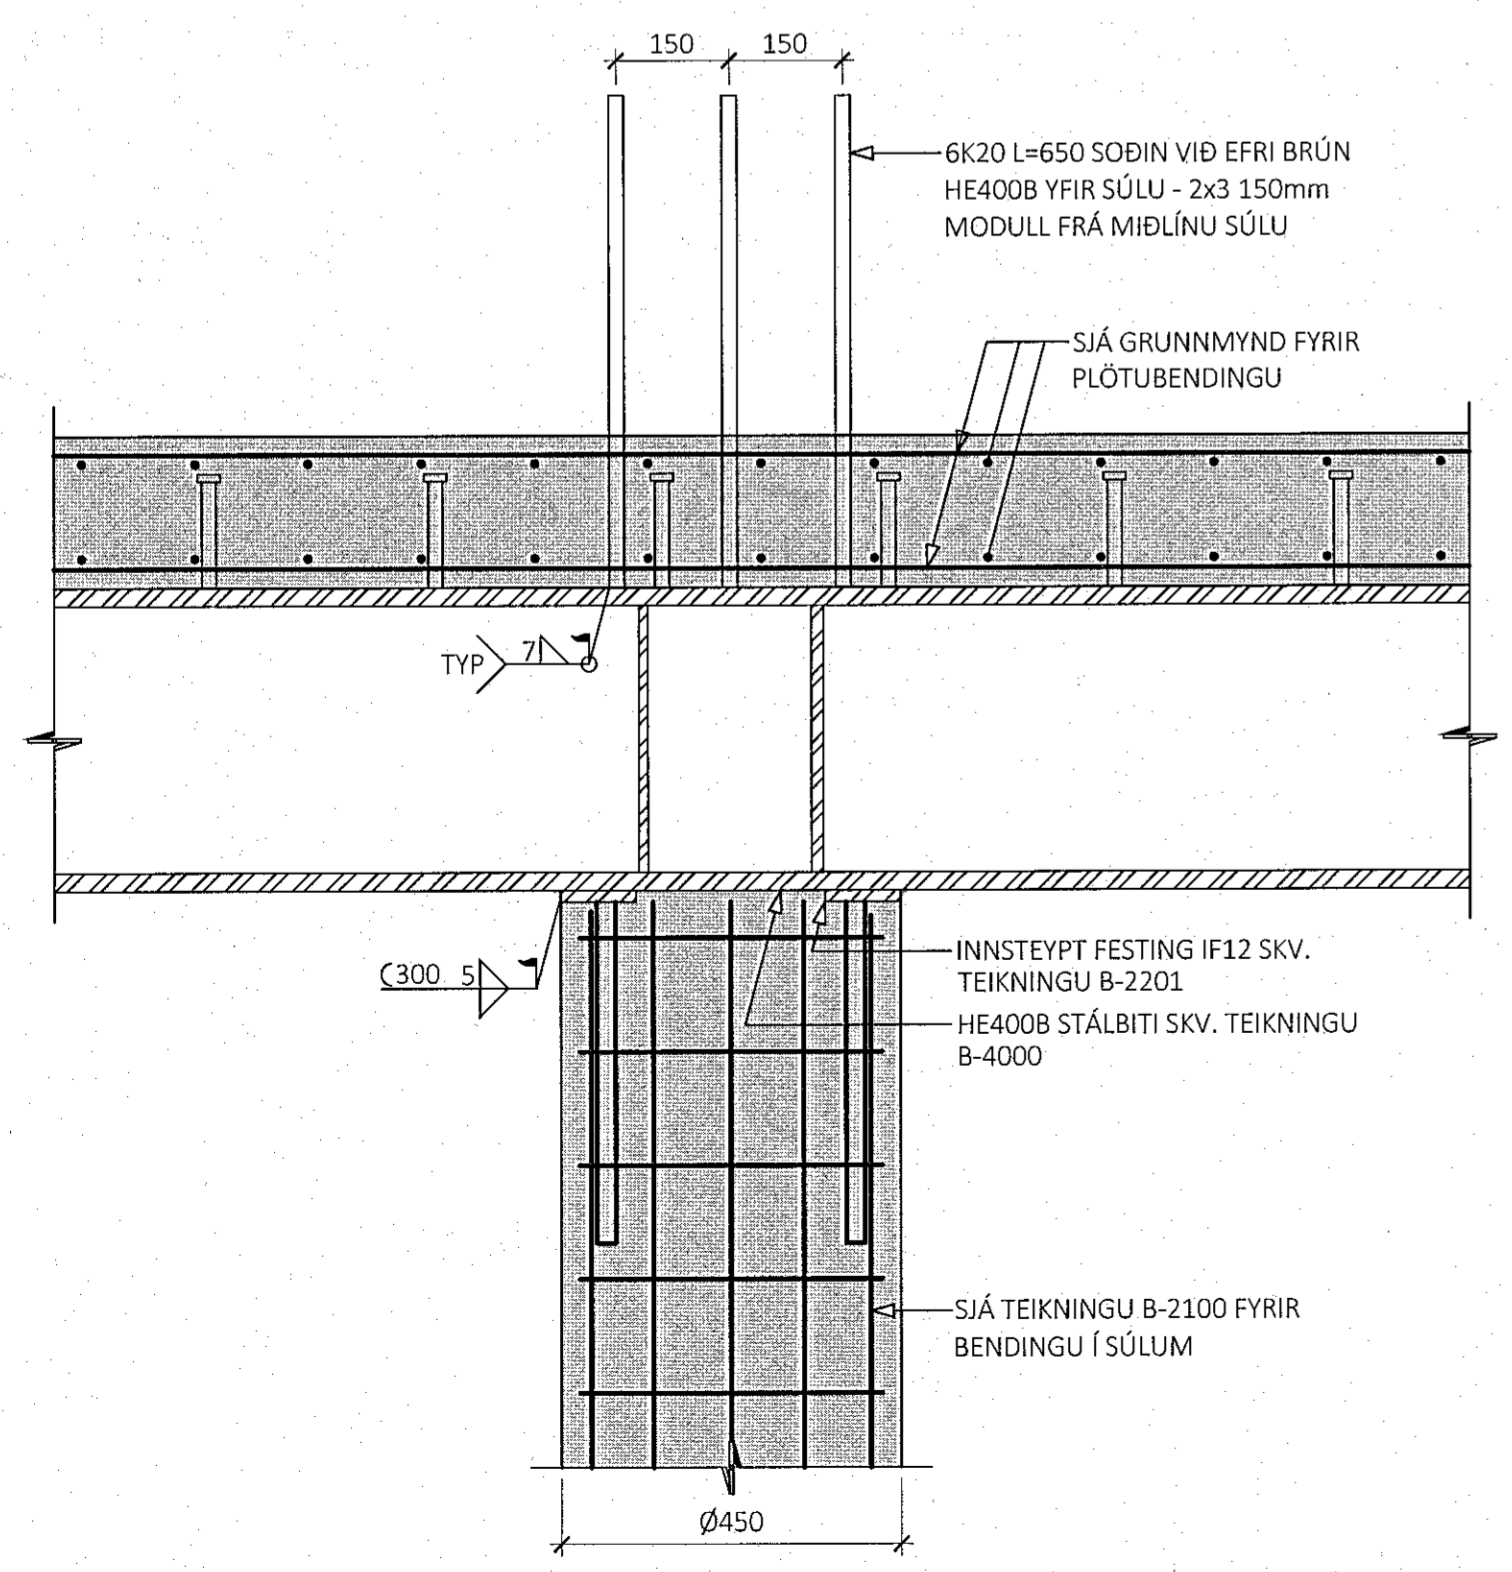


41
M1:10

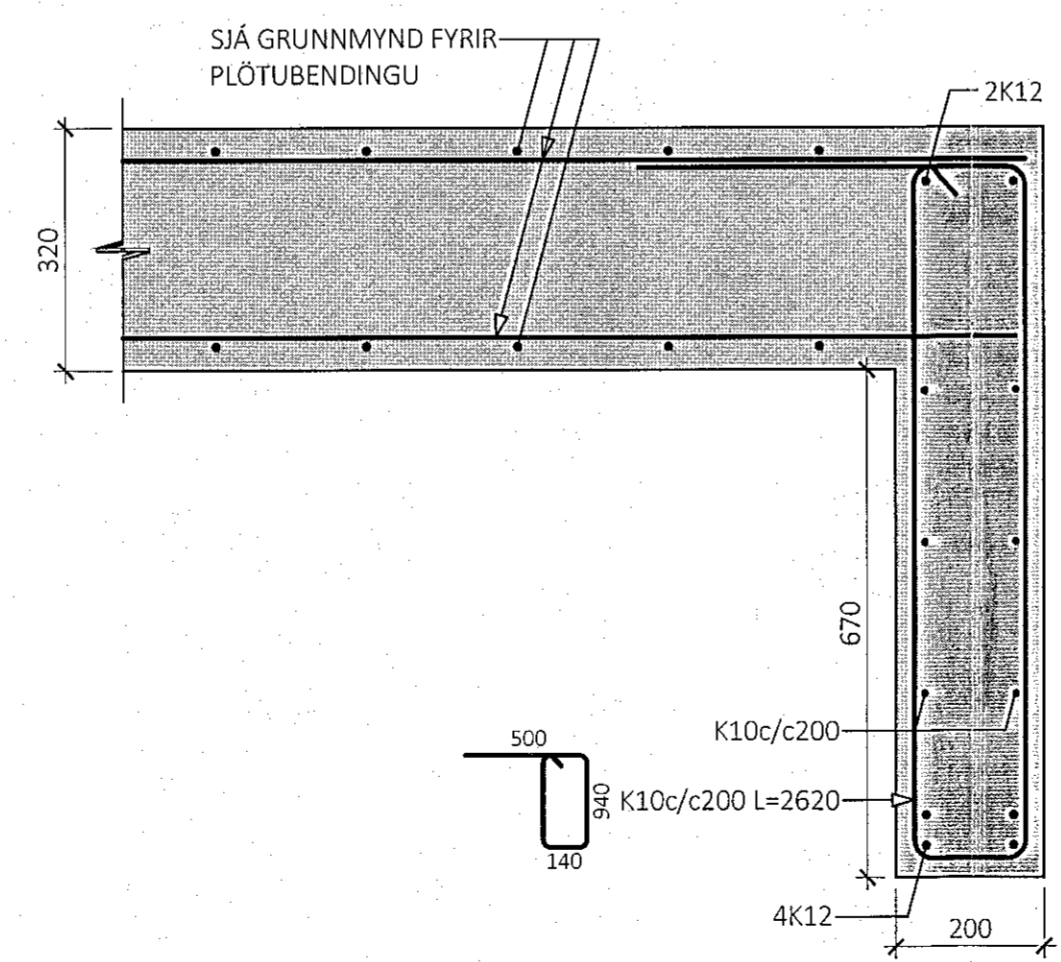


42
M1:10

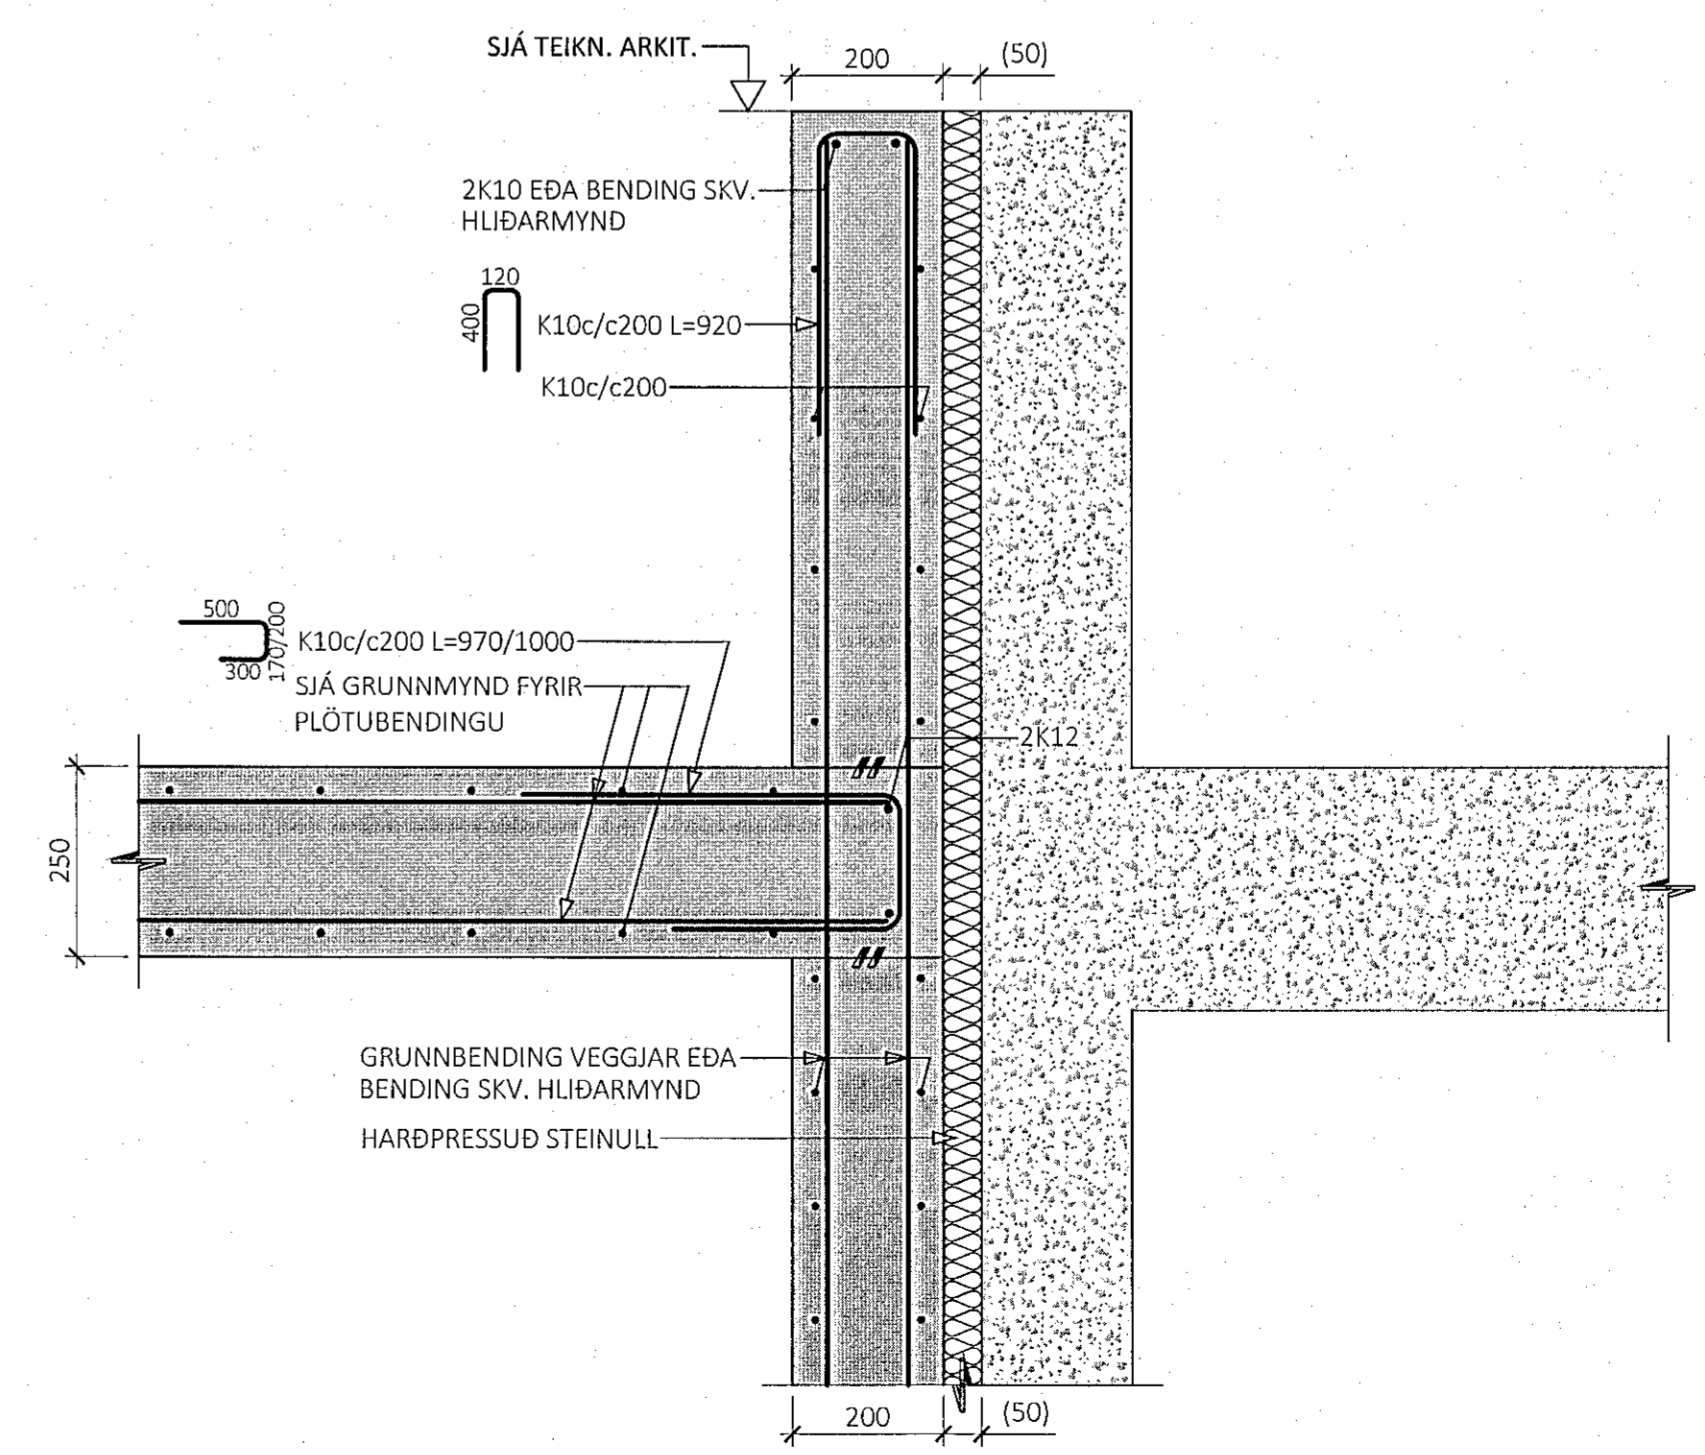


36
M1:10

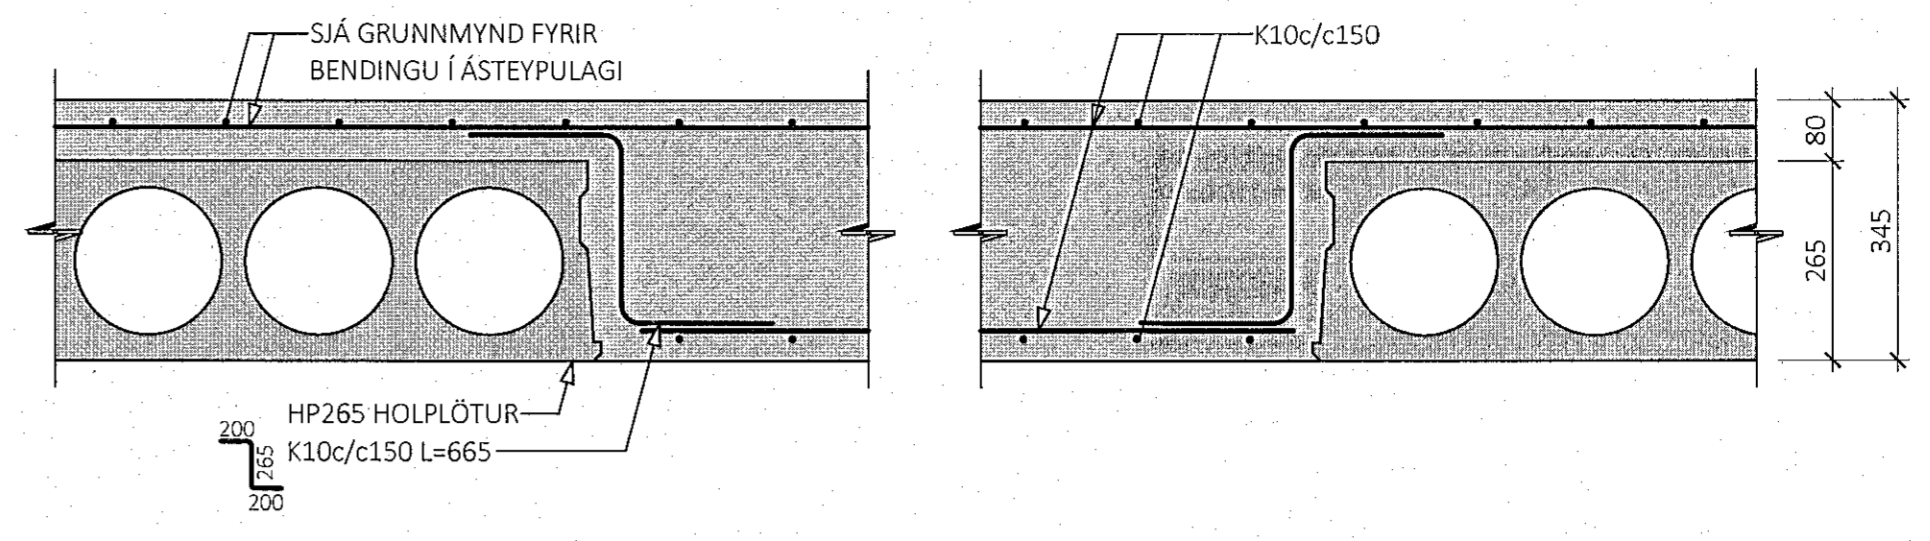

38
M1:10

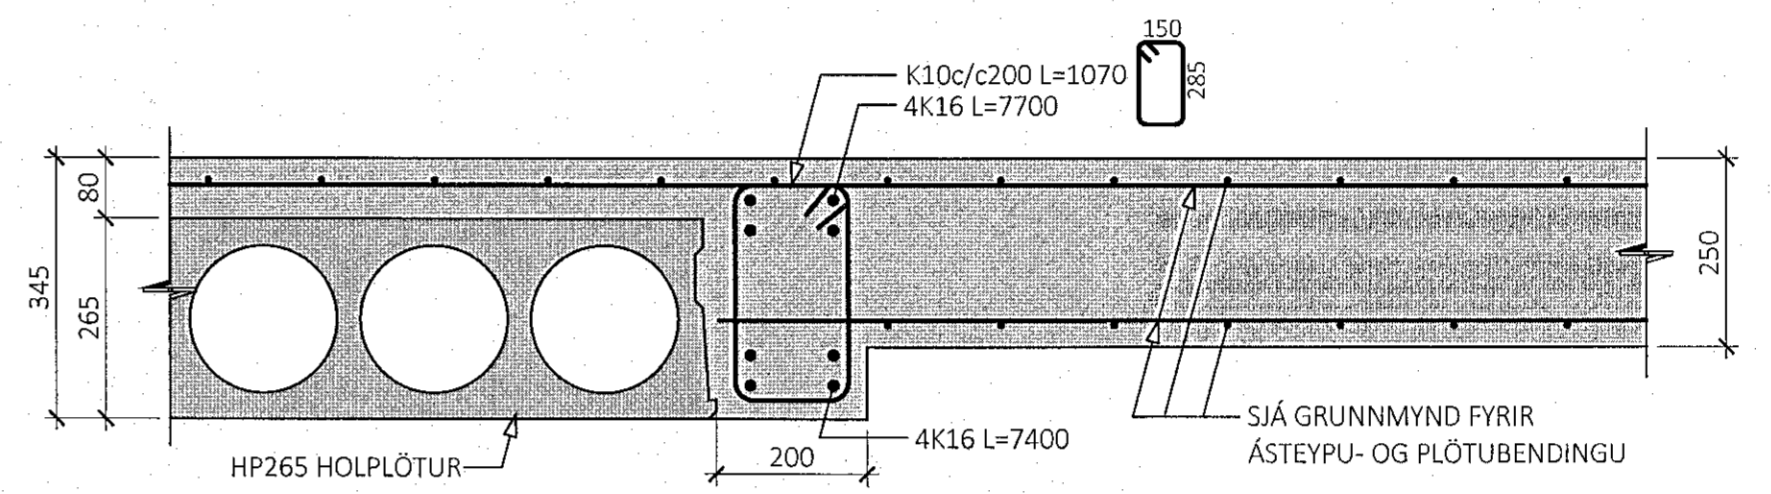

39
M1:10

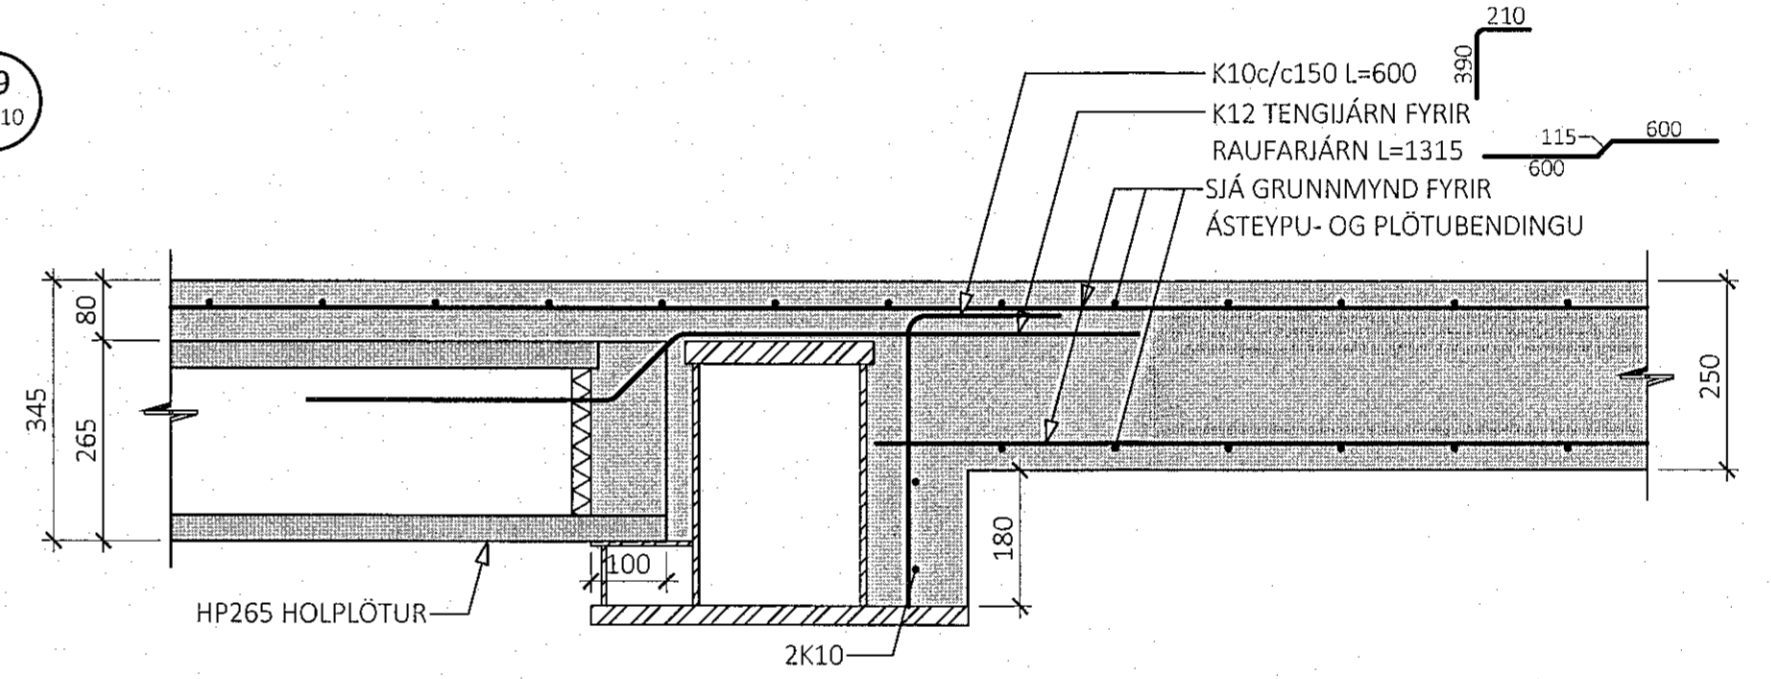

ÁRITUN BYGGINGARFULLTRÓA


Sambykkt þann
07. feb. 2023

Blaugarnes m

BYGGT Á ADALUPPDRÁTTUM DAGSETTUM: 01.09.2022

- ALMENNAR SKÝRINGAR:
- SJÁ FLEIRI ALMENNAR SKÝRINGAR Á TEIKNINGU B-0000
 - ÖLL MÁL ERU Í MILLIMETURM, EN KÖTAR OG HNIAT ERU Í METRUM

- TÁKN:
- STADSTEYPA
 - FORSTEYPTAR EININGAR
 - NÚVERANDI STEYPA
 - NÚVERANDI SAMLOKUEININGAR Á STÁLGRIND

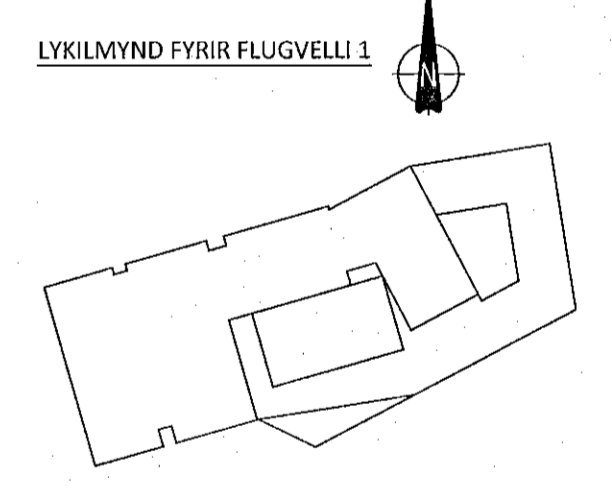

FLUGVELLIR 1
HAFNARFIRÐI

BURÐARVIRKI
PLÖTUR OG VEGGIR
SNID

SAMBYKKT: KENNITALA: hrund@hannaverkis.is 070970-4149

DAGS. ÚTGÁFU: 27.01.2023 HÖNNUÐUR: HE
DAGS. BREYTT: YFIRFARID AF: GÖS

MÆLIKVARDI: 1:10

HANNA
VERKFRÆÐISTOFA

21024 B-2005
VERKNR. NÚMER ÚTG.

SUBURHRAUNI 10 210 GARDAB.ÉR KT. 631216-0450
hannaverkis.is hrund@hannaverkis.is Sími: 771-5252