

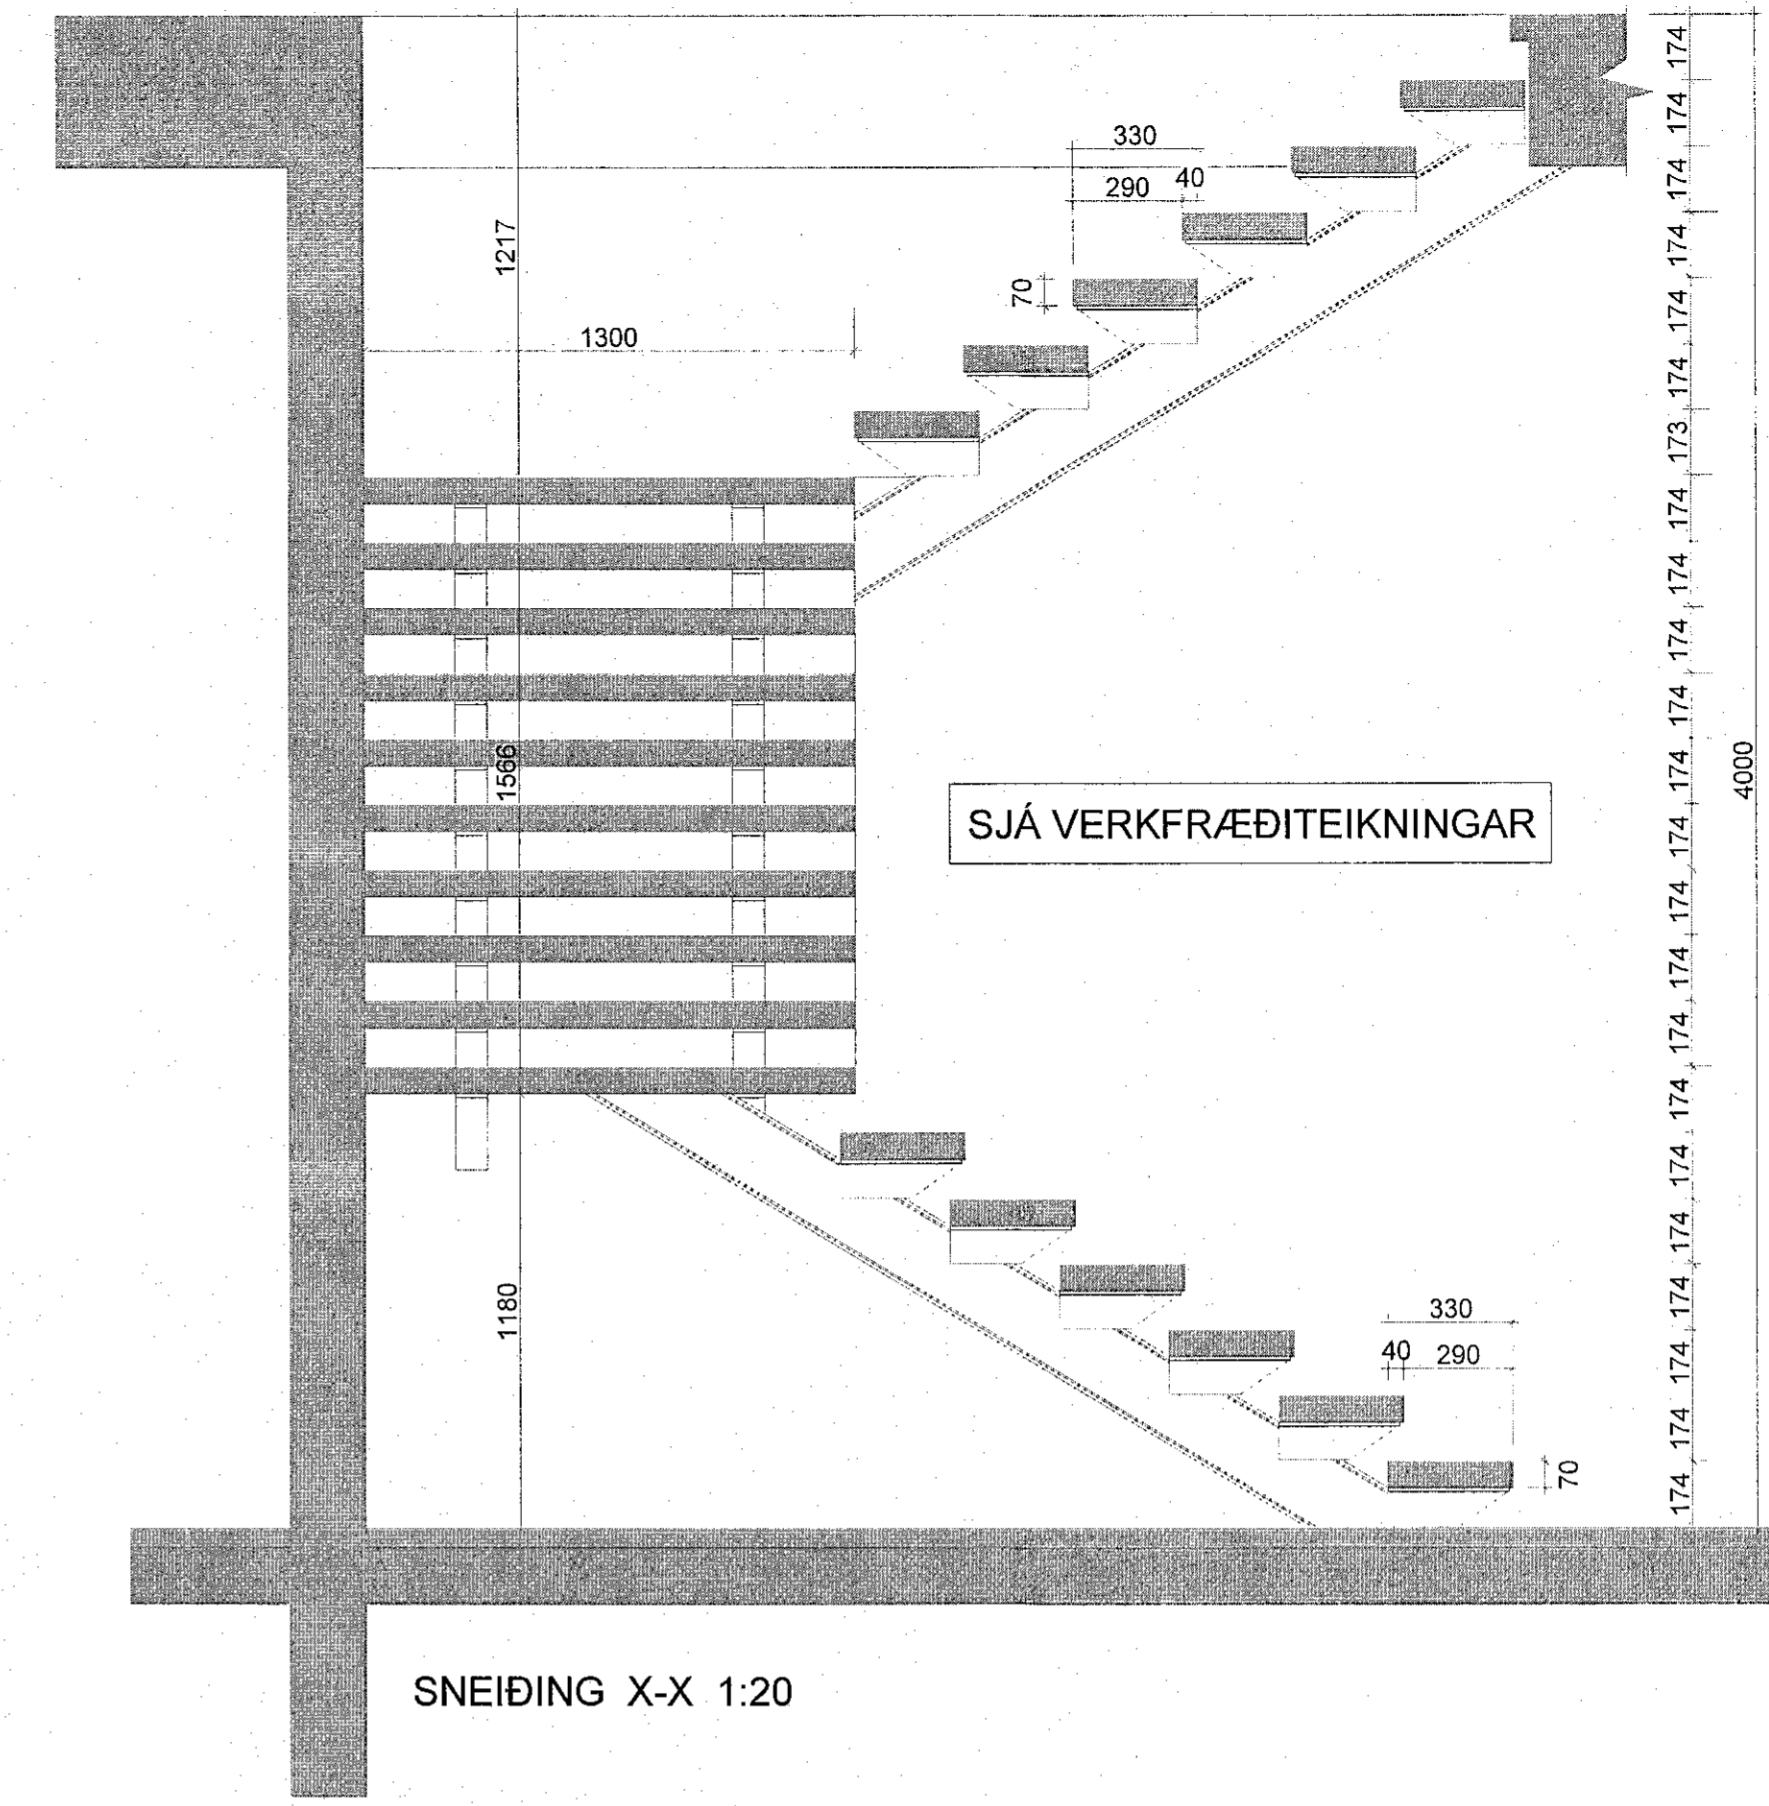


GRUNNMYND 1:20

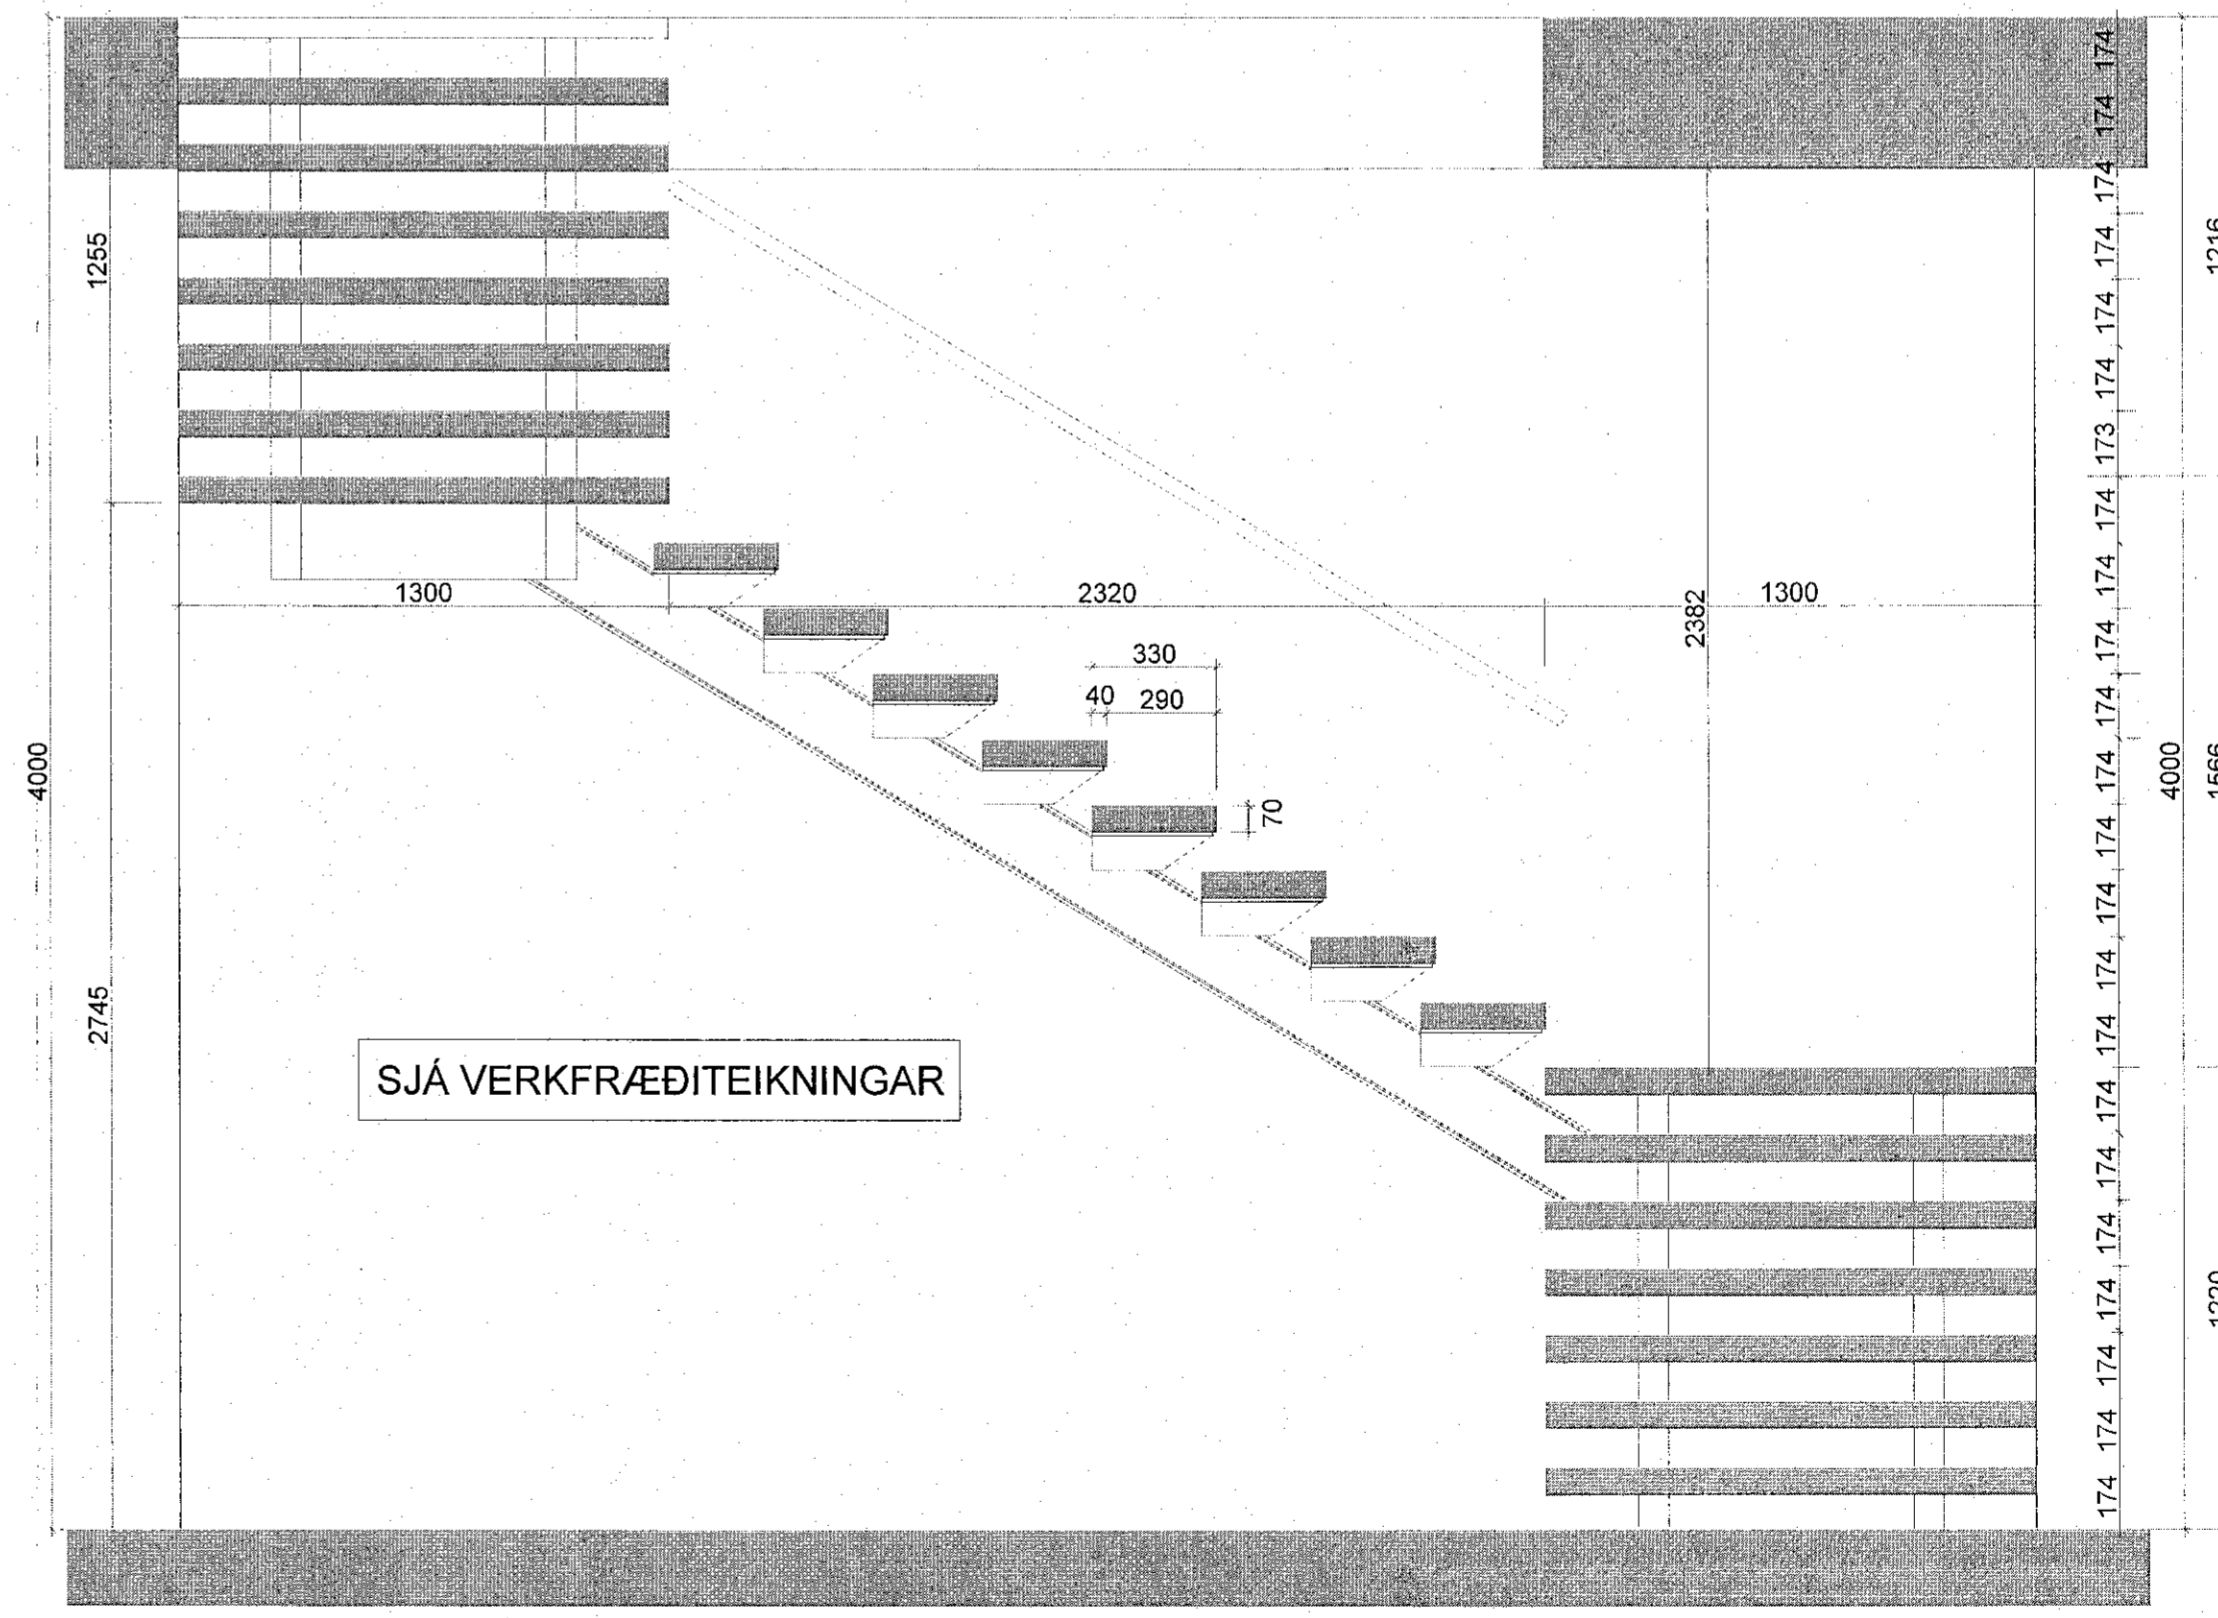

SNEIÐING X-X 1:20

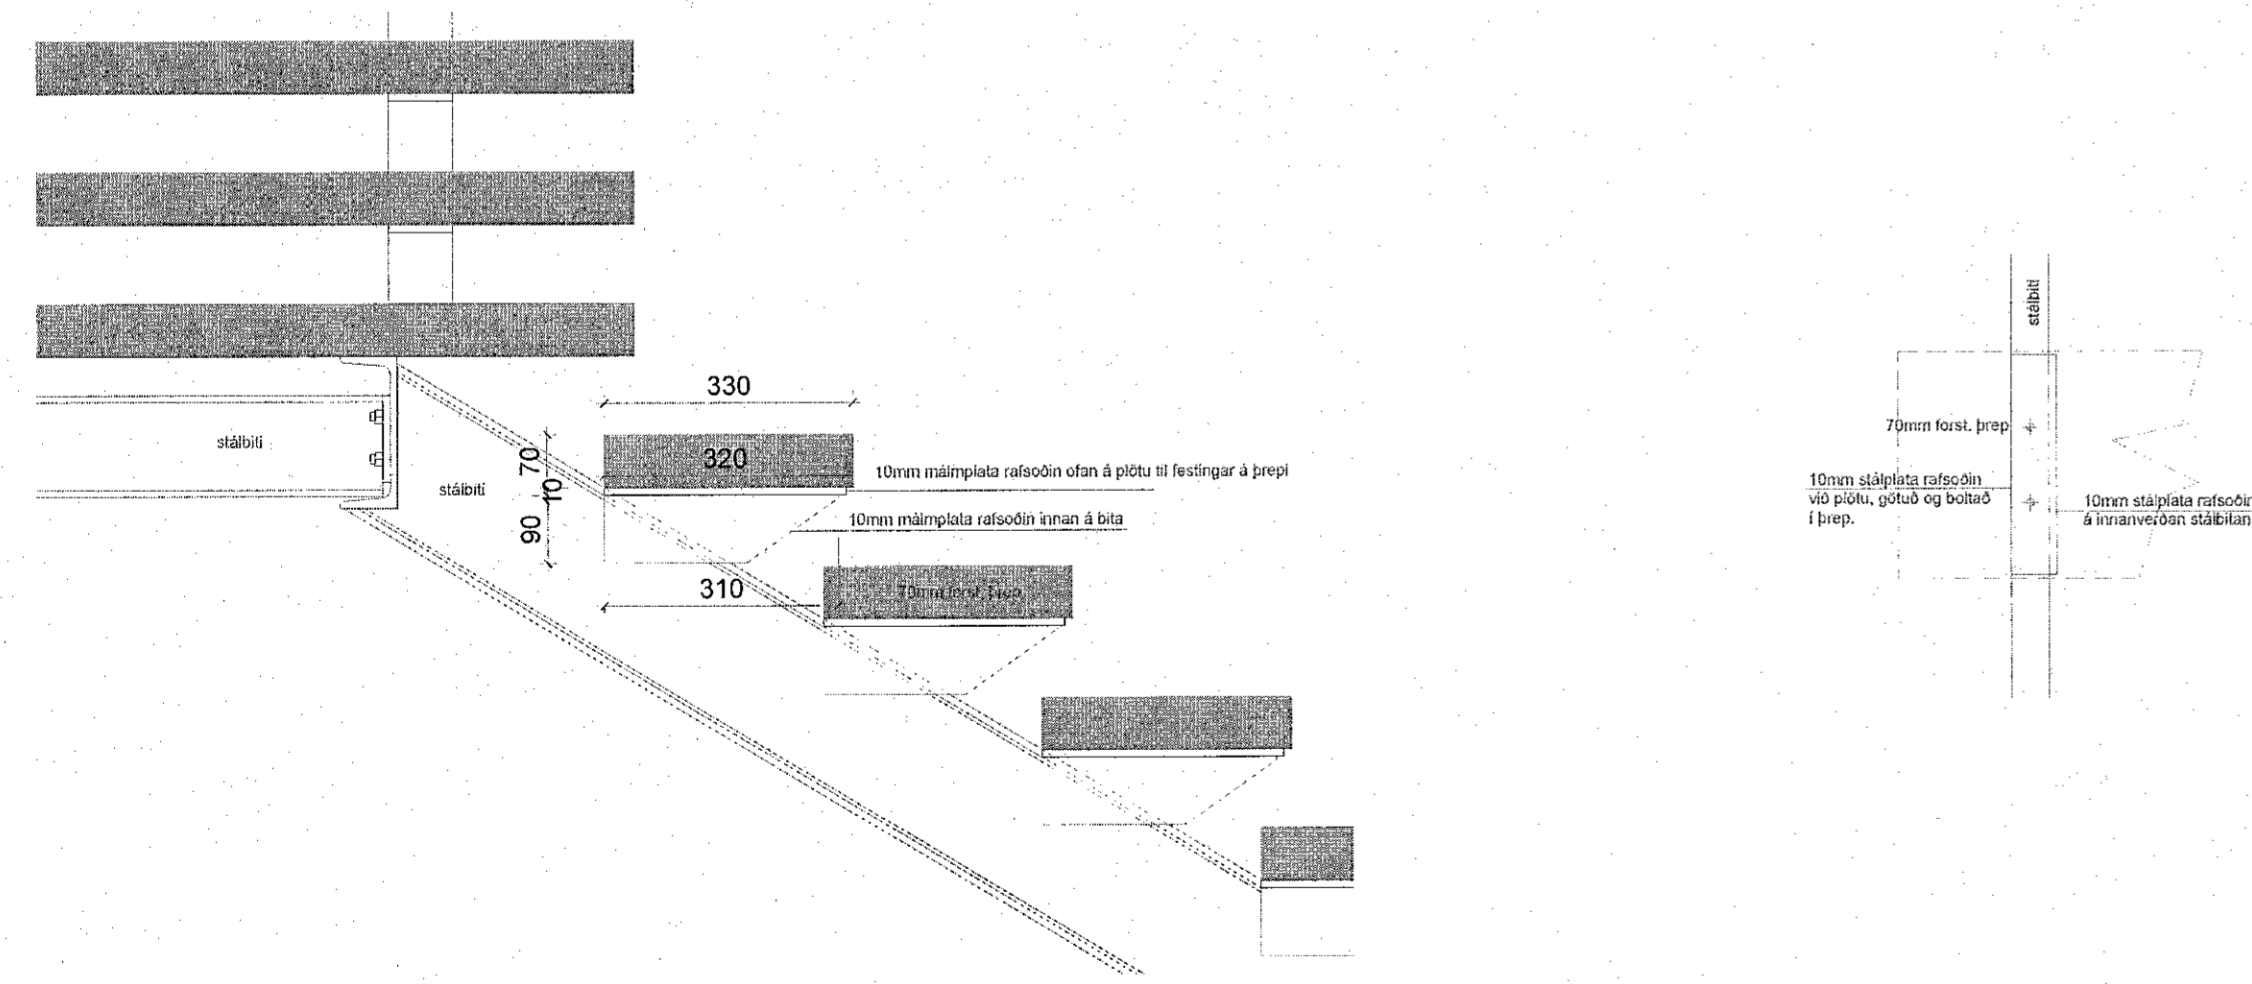

ÚTLIT AÐ FRAMAN 1:20

MÁL ATHUGIST Á STADNUM ÁÐUR  
EN FRAMKVÆMD HEFST

BREYTINGAR		
NR.	DAGS.	BREYTING

K.J. ARK. sif 650319-0360  
TEL: 899-3234  
E-MAIL: hjartan@kjhornun.is  
E-MAIL: jon@kjhornun.is

HÖNNUN - SKIPULAG - RÁÐGJÖF  
KJARTAN RAFFINNSON FÍRÐISA 270366-3639  
JÓN M. HALLDÓRSSON BYGGINGAÞFR. 091102-3509

*Jón M. Halldórsson*

VERK  
EINHELLA 1, MHL 02  
HAFNARFJÖRÐUR

TEIKNING  
STIGI  
VERKTEIKNINGAR

KVAFDI  
1:20, 1:10 A1

DAGS.  
06.12.2022  
TEIKNAD AF  
KR, JMH

TEIKNING NR.