




DEILI M 13-10

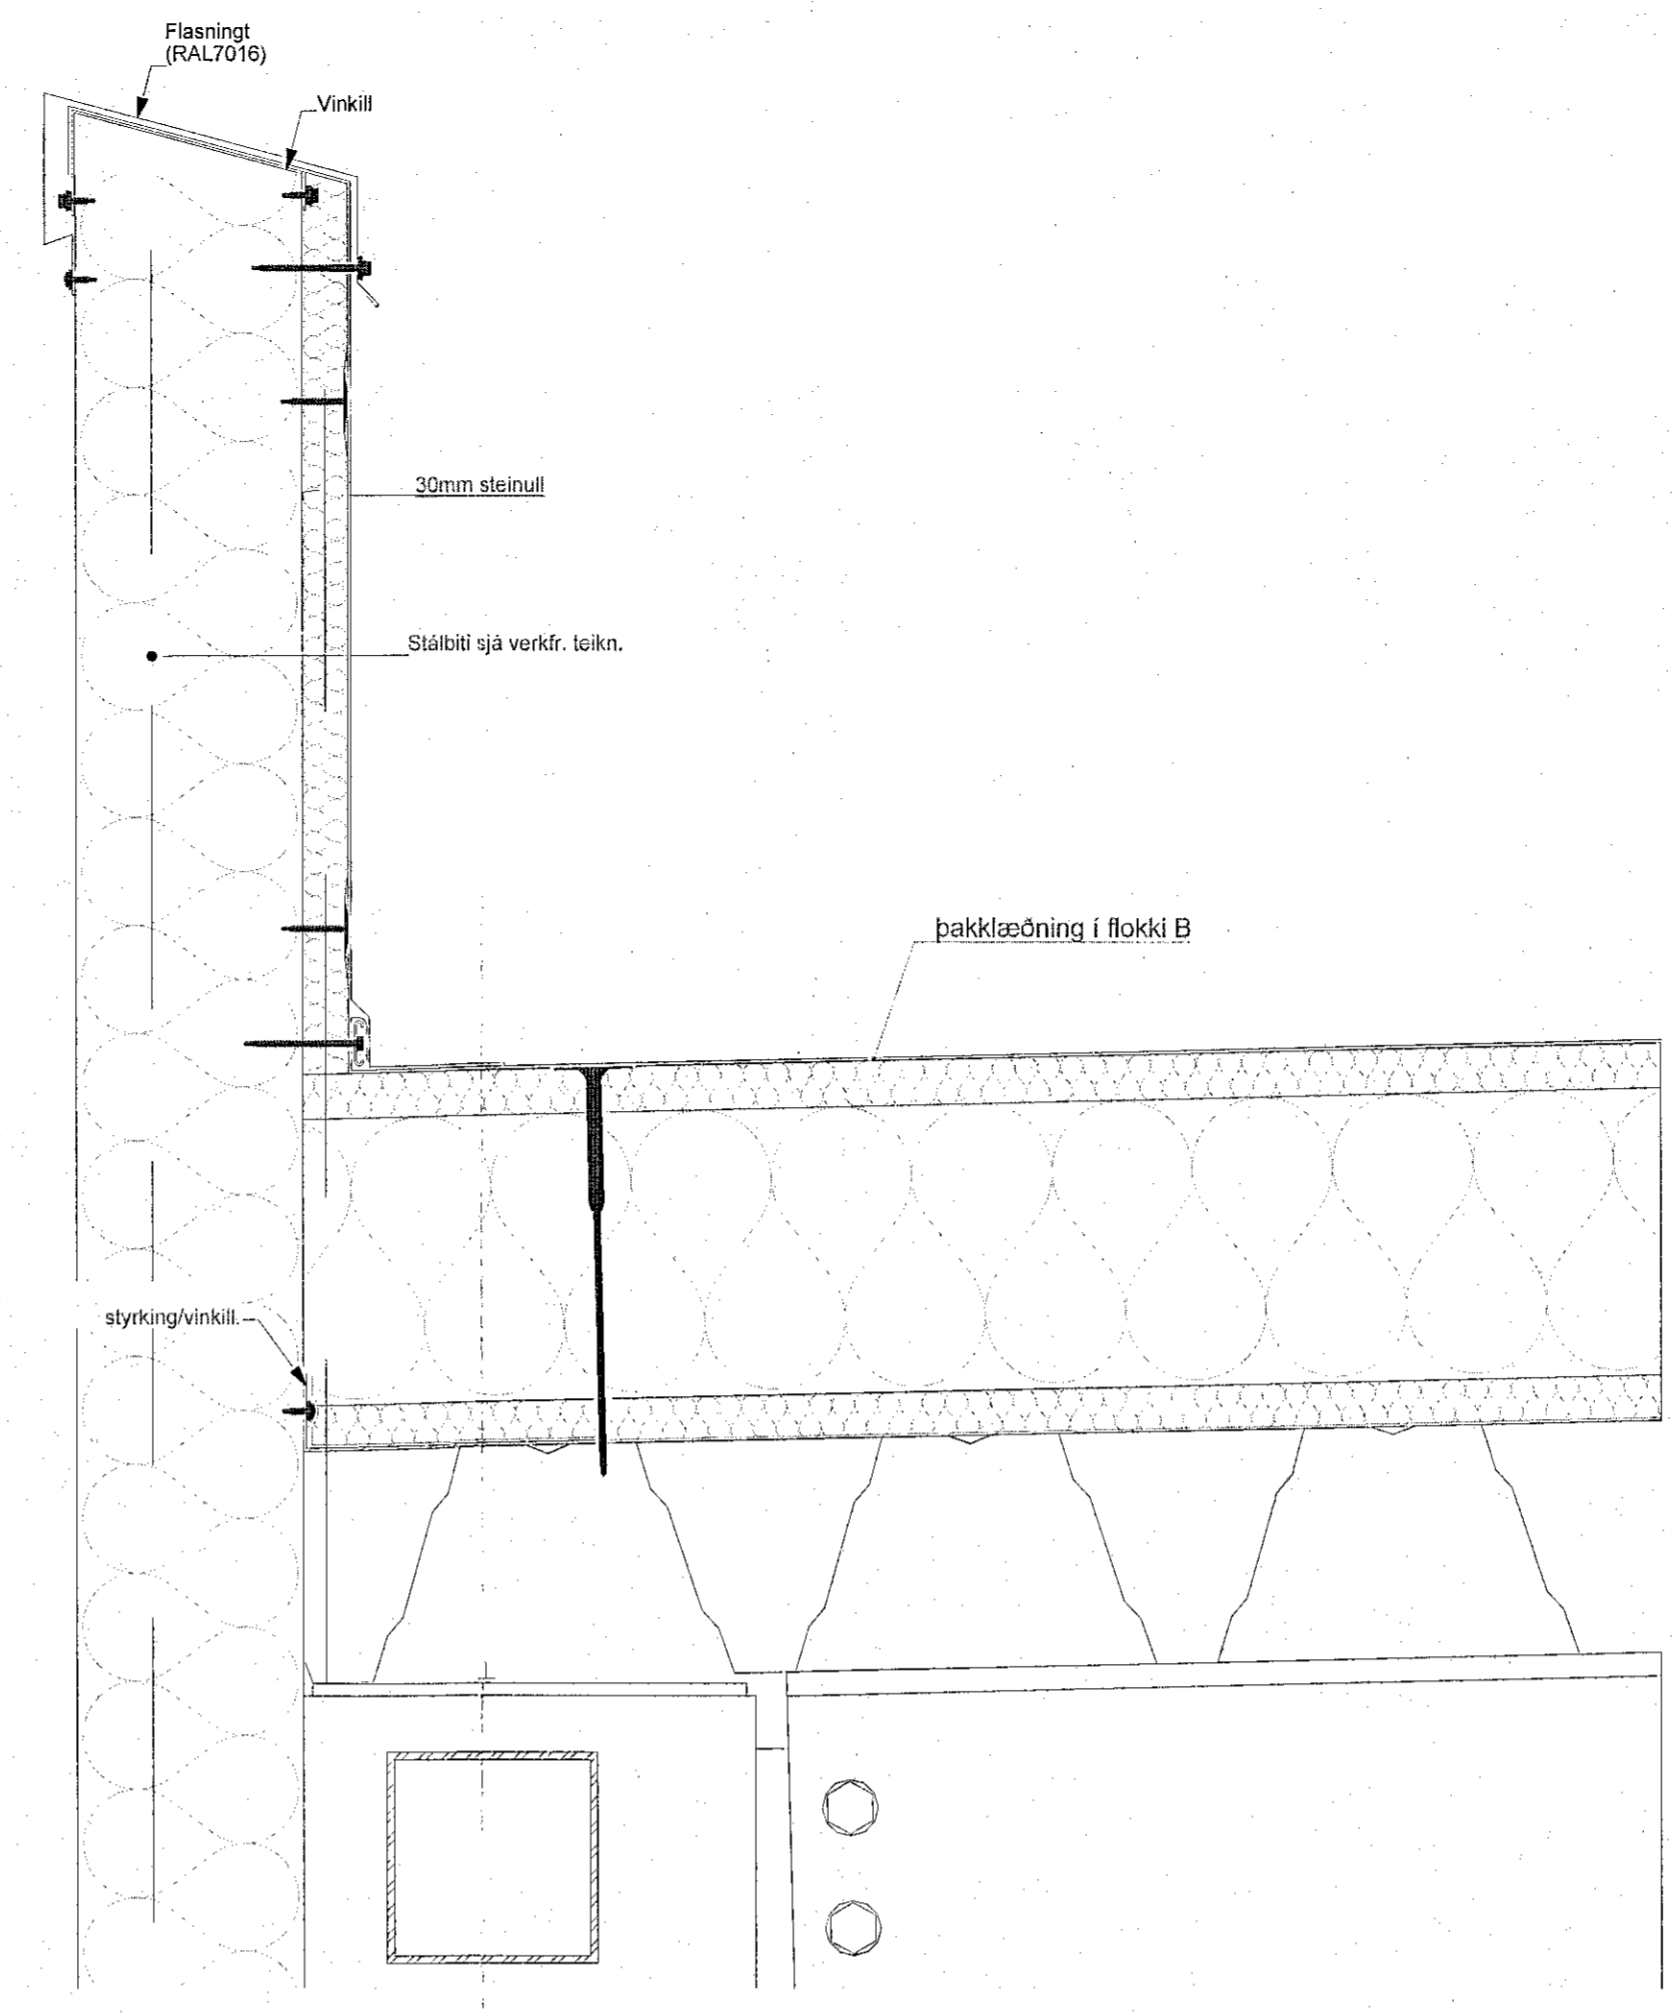


DEILI H 13-09

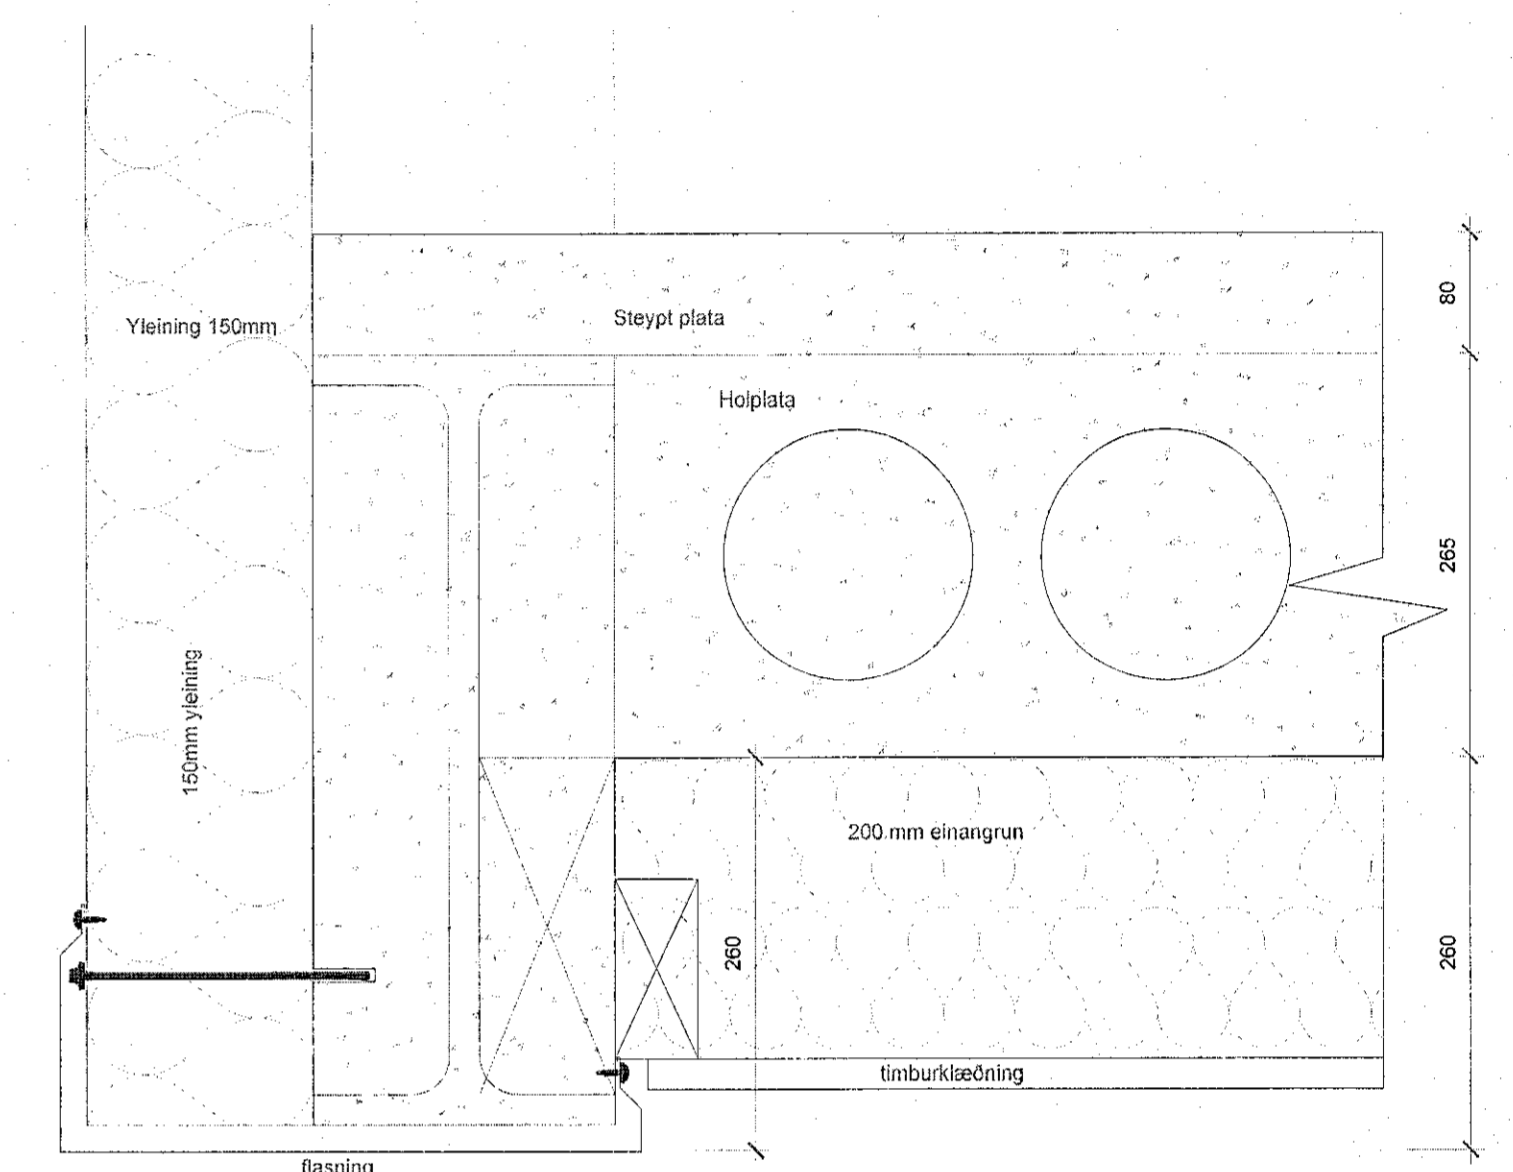


DEILI L 13-10

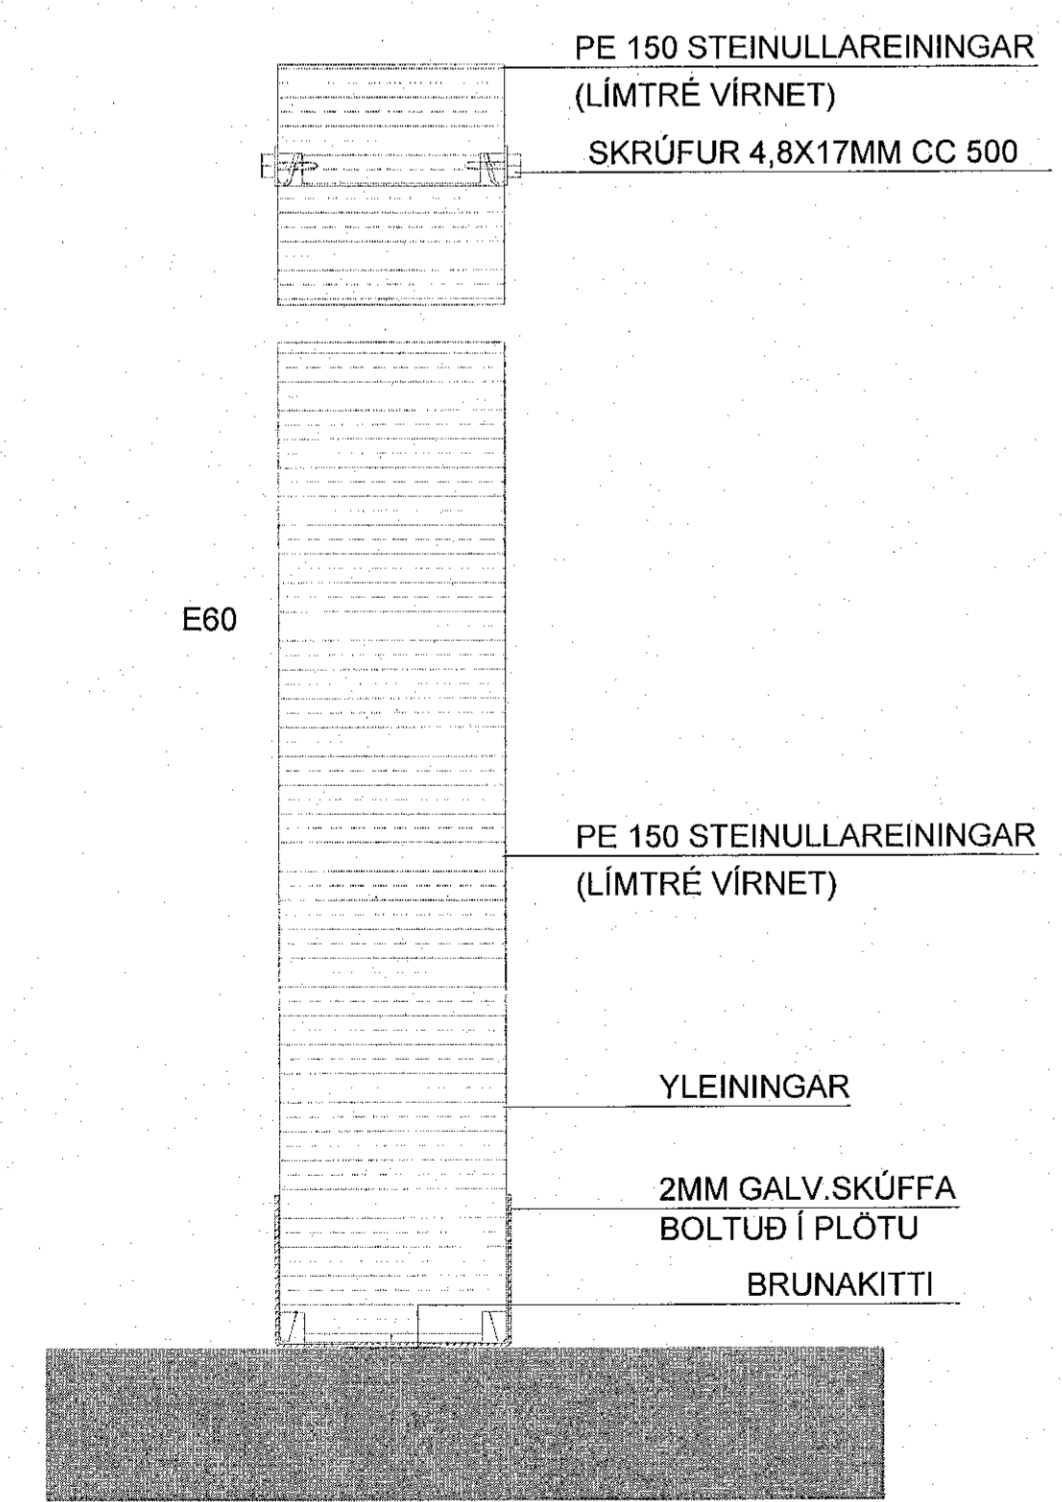

FRÁGANGU STEINULLAREININGA VIÐ GÓLF OG LANGSAMSKYFT INNANHÚSSI

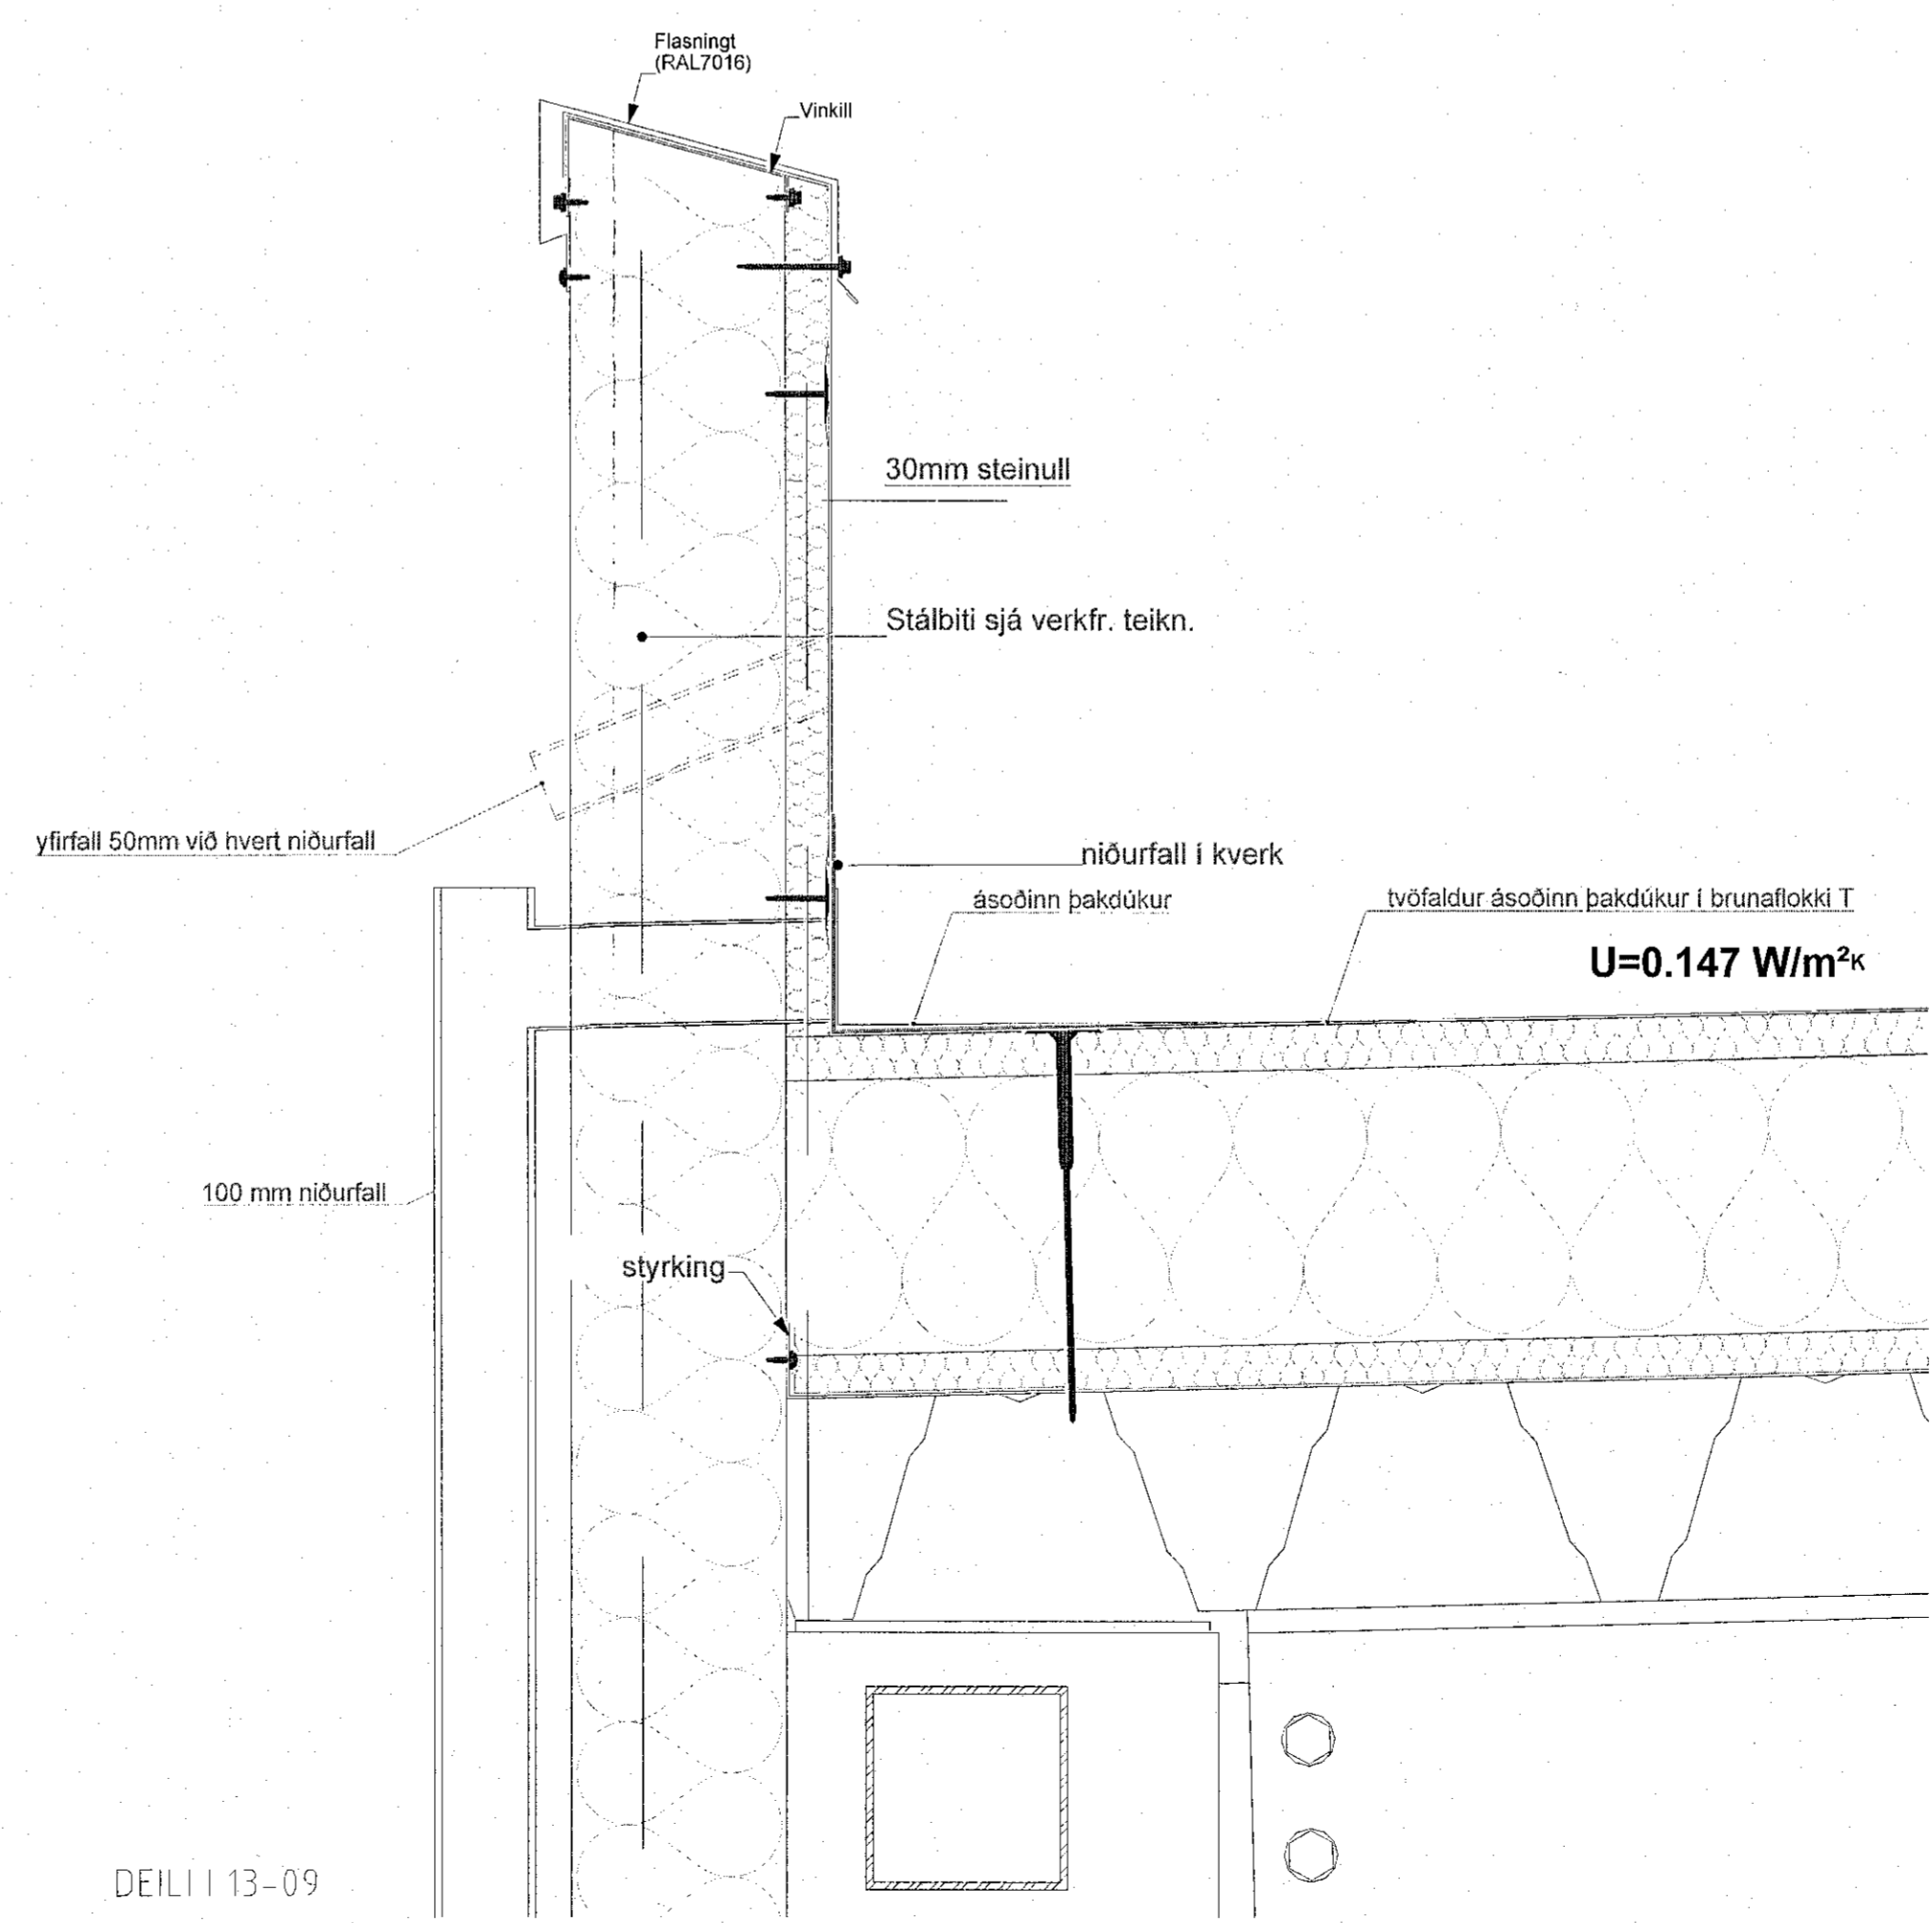

DEILI I 13-09

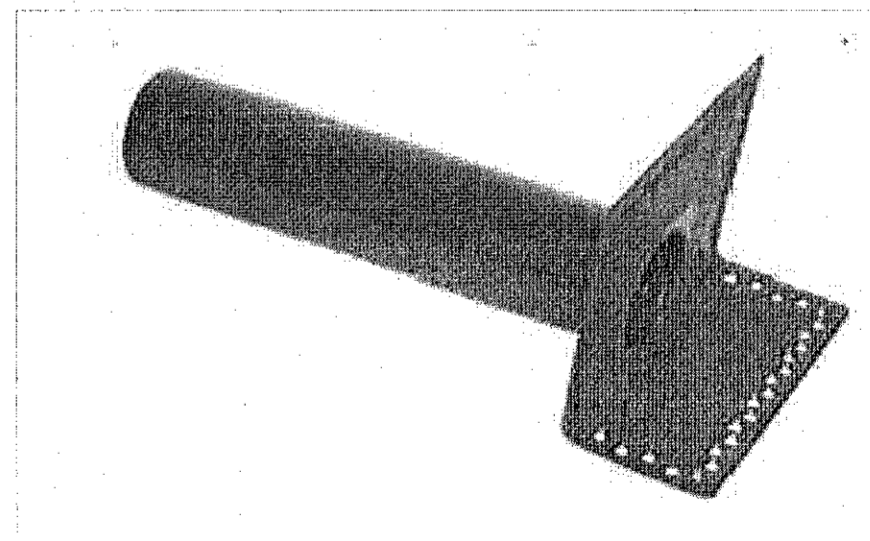

niðurfall í kverk

MÁL ATHUGIST Á STADNUM ÁÐUR EN FRAMKVÆMD HEFST

BREYTINGAR	NR.	DAGS.	BREYTING	SÞ.

K.J. ARK. sif 650319-0360  
TEL: 899-3234  
E-MAIL: xjartan@kjhonnun.is  
E-MAIL: jon@kjhonnun.is

HÖNNUN - SKIPULAG - RÁÐGJÖF  
KJARTAN RAFNSSON FÍLÍÐSA 270395-3539  
JÓN AL. HALLDÓRSSON BYGGINGAÞFR. 091162-2609

VERK  
EINHELLA 1 - MHL 01  
HAFNARFJÖRÐUR

TEIKNING  
DEILI  
VERKTEIKNINGAR

KVARDI  
1:5 A1

DAGS  
09.01.2023  
TEIKNAD AF  
KR, JMH

TEIKNING NR.

13-16