


Samþykkt þann  
22. feb. 2022  
F.h. byggingarfulltrúans í Húsnáðarfróð  
Hjálmar A. Jónsson  
FIA 5


UNDIRRITUN HÖNNUNARSTJÓRA

SKÝRINGAR


-  Hljóðgildra
-  Blásari
-  Stílliloka
-  Hitari
-  Brunaloka
- BL Blásari
- BR Brunaloka
- R1 Innblástur
- R2 Útsog
- HG Hljóðgildra
- LH Lofthitari
- LR Loftrist
- SA Samstæða
- SL Stílliloka

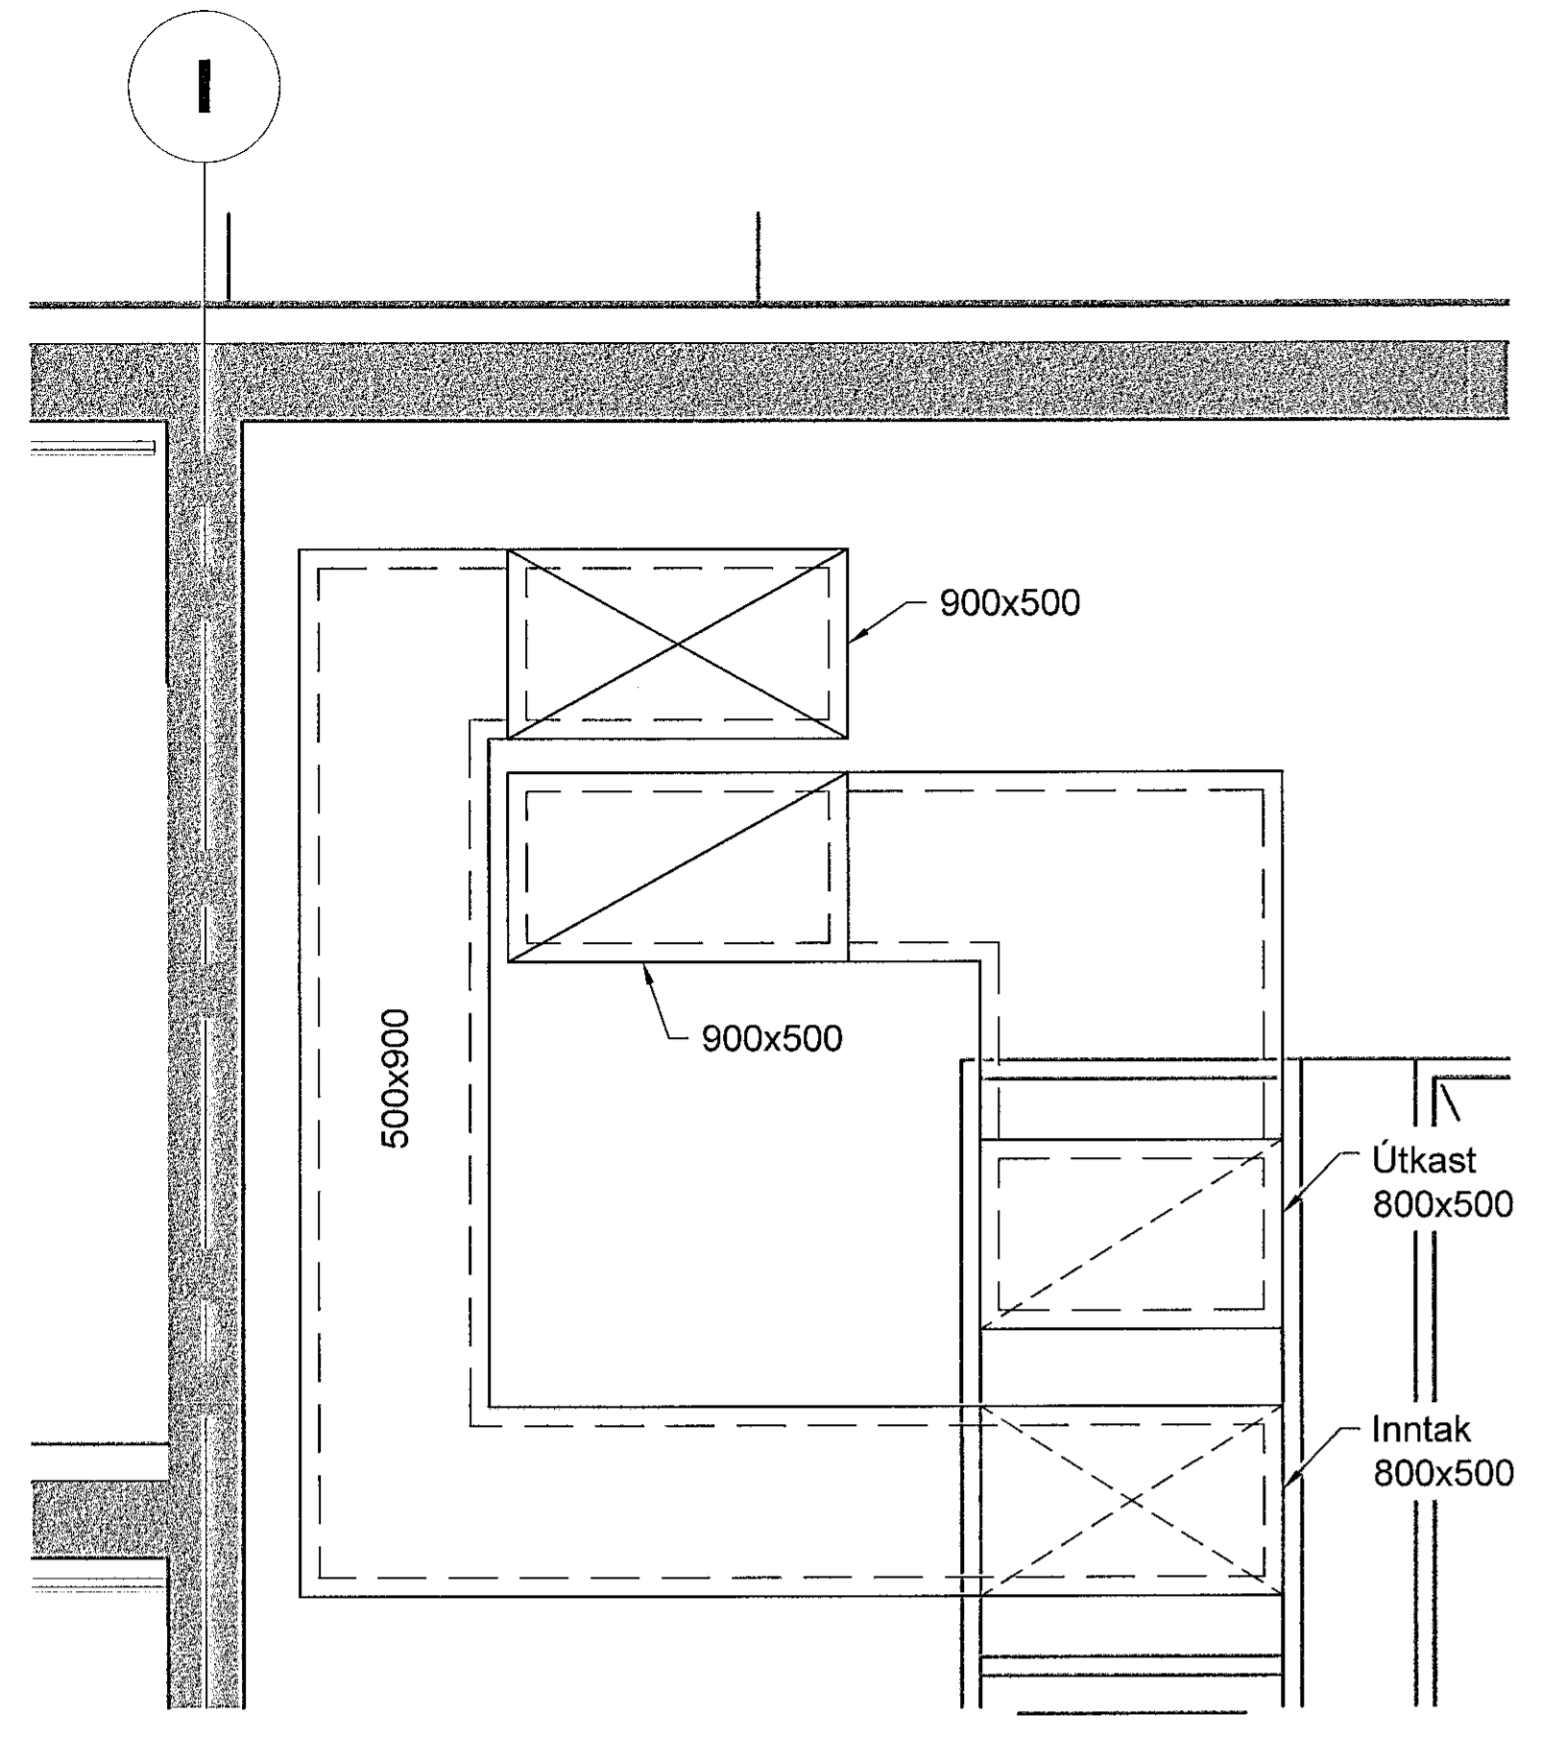


J SNID  
M47.202/ 1:20

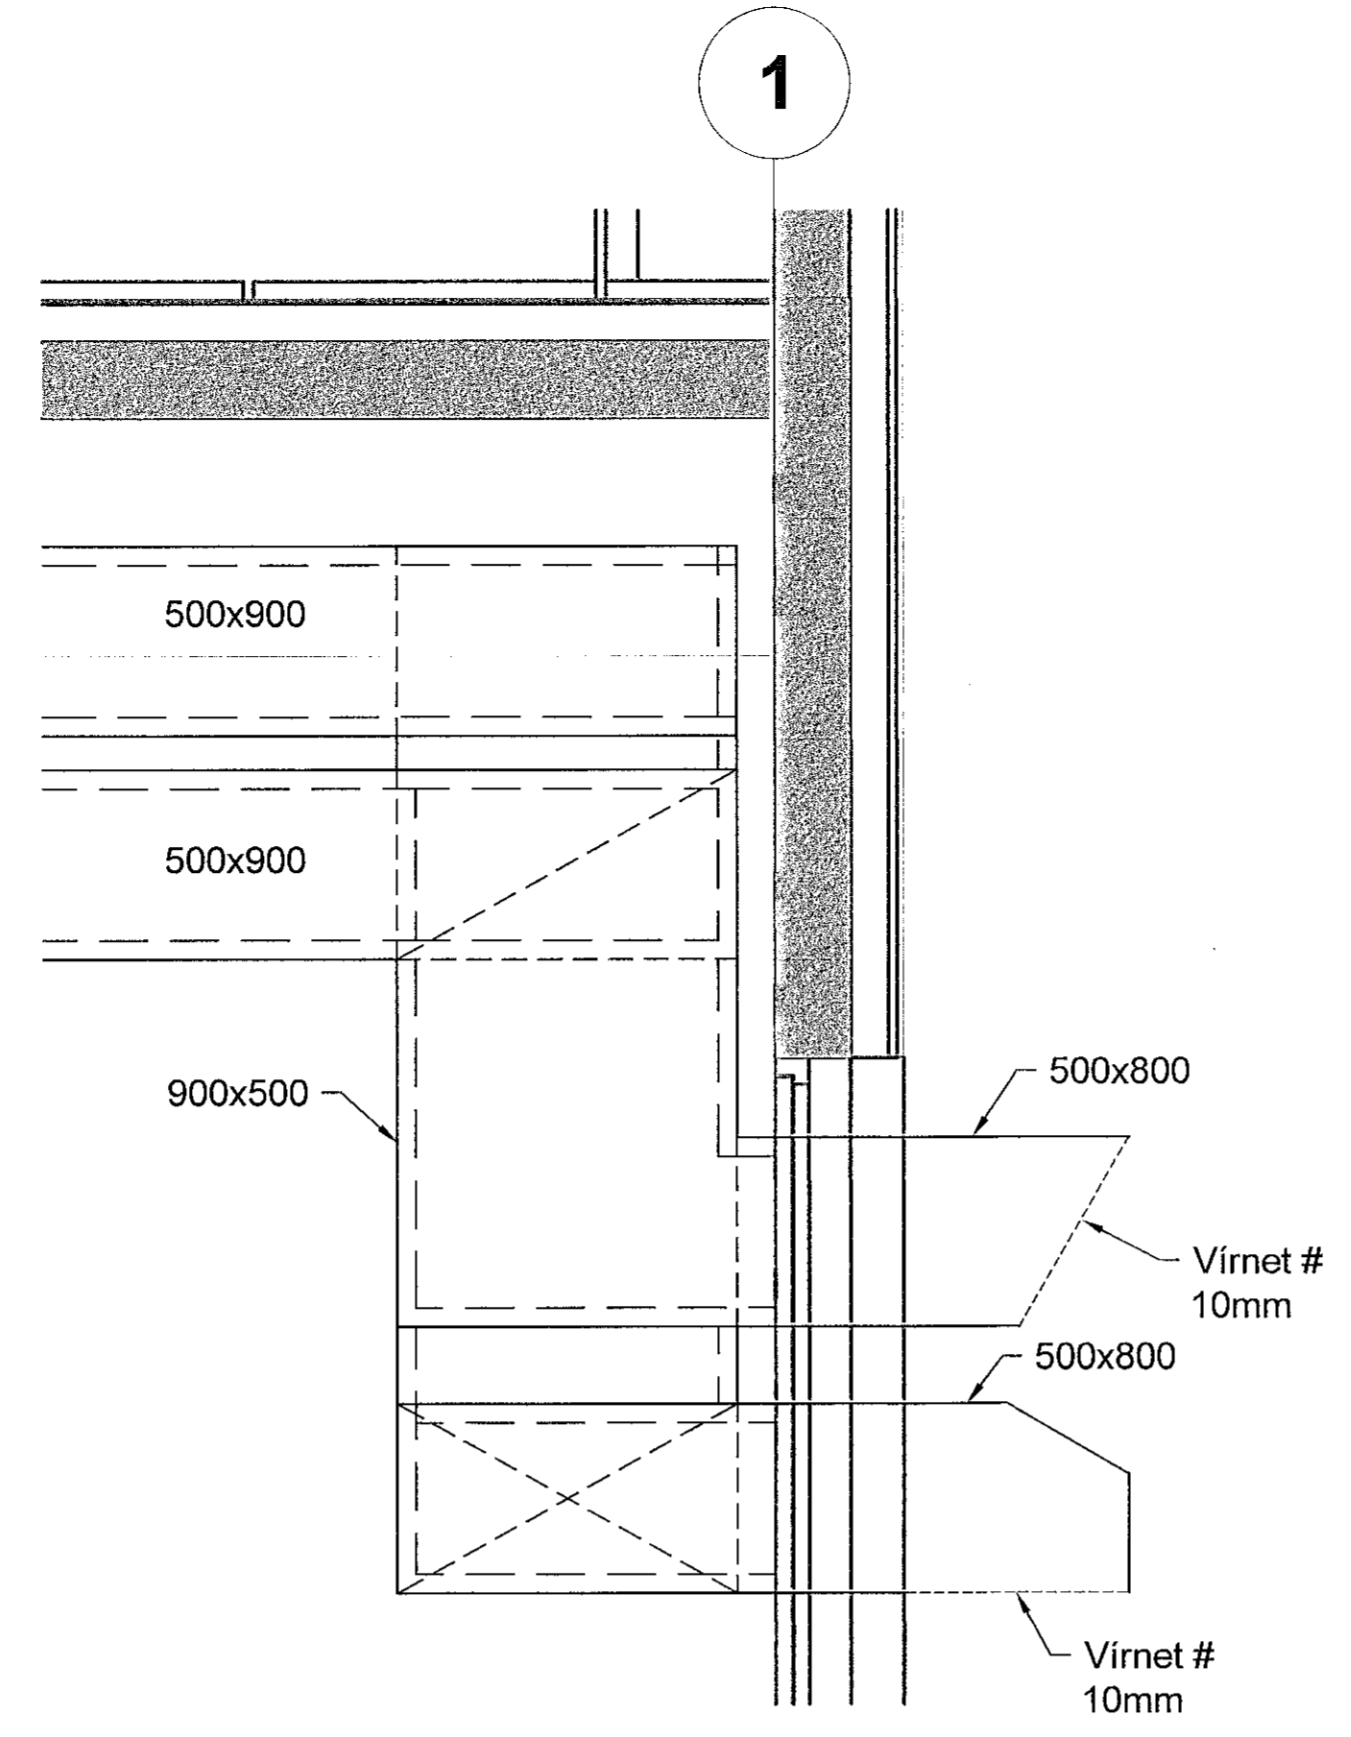


K SNID  
M47.202/ 1:20

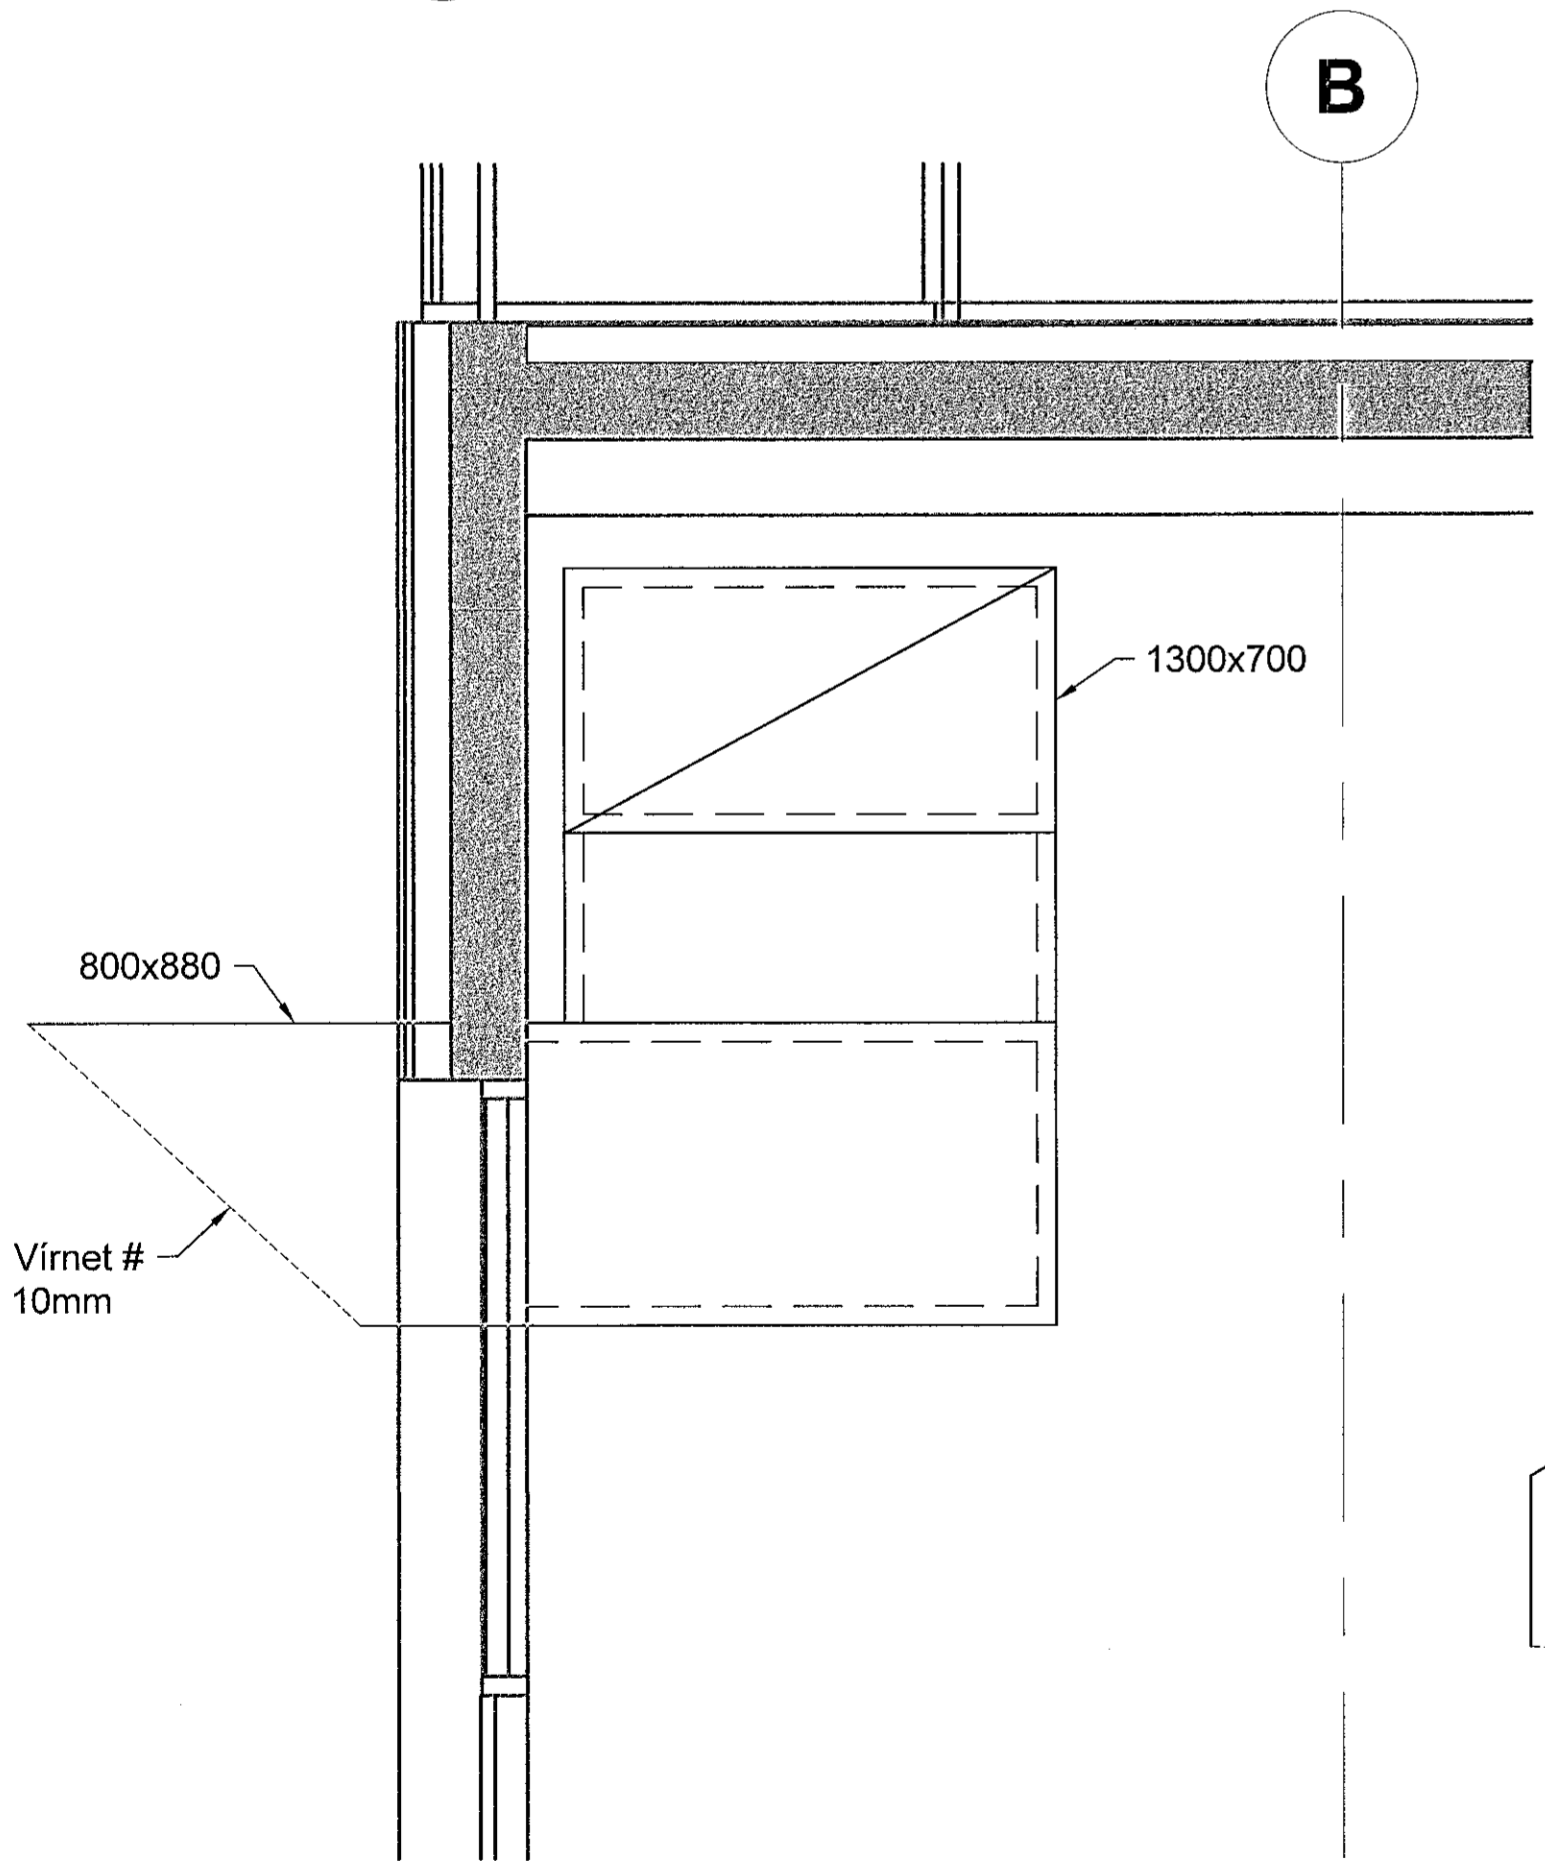


G SNID  
M47.201/ 1:20

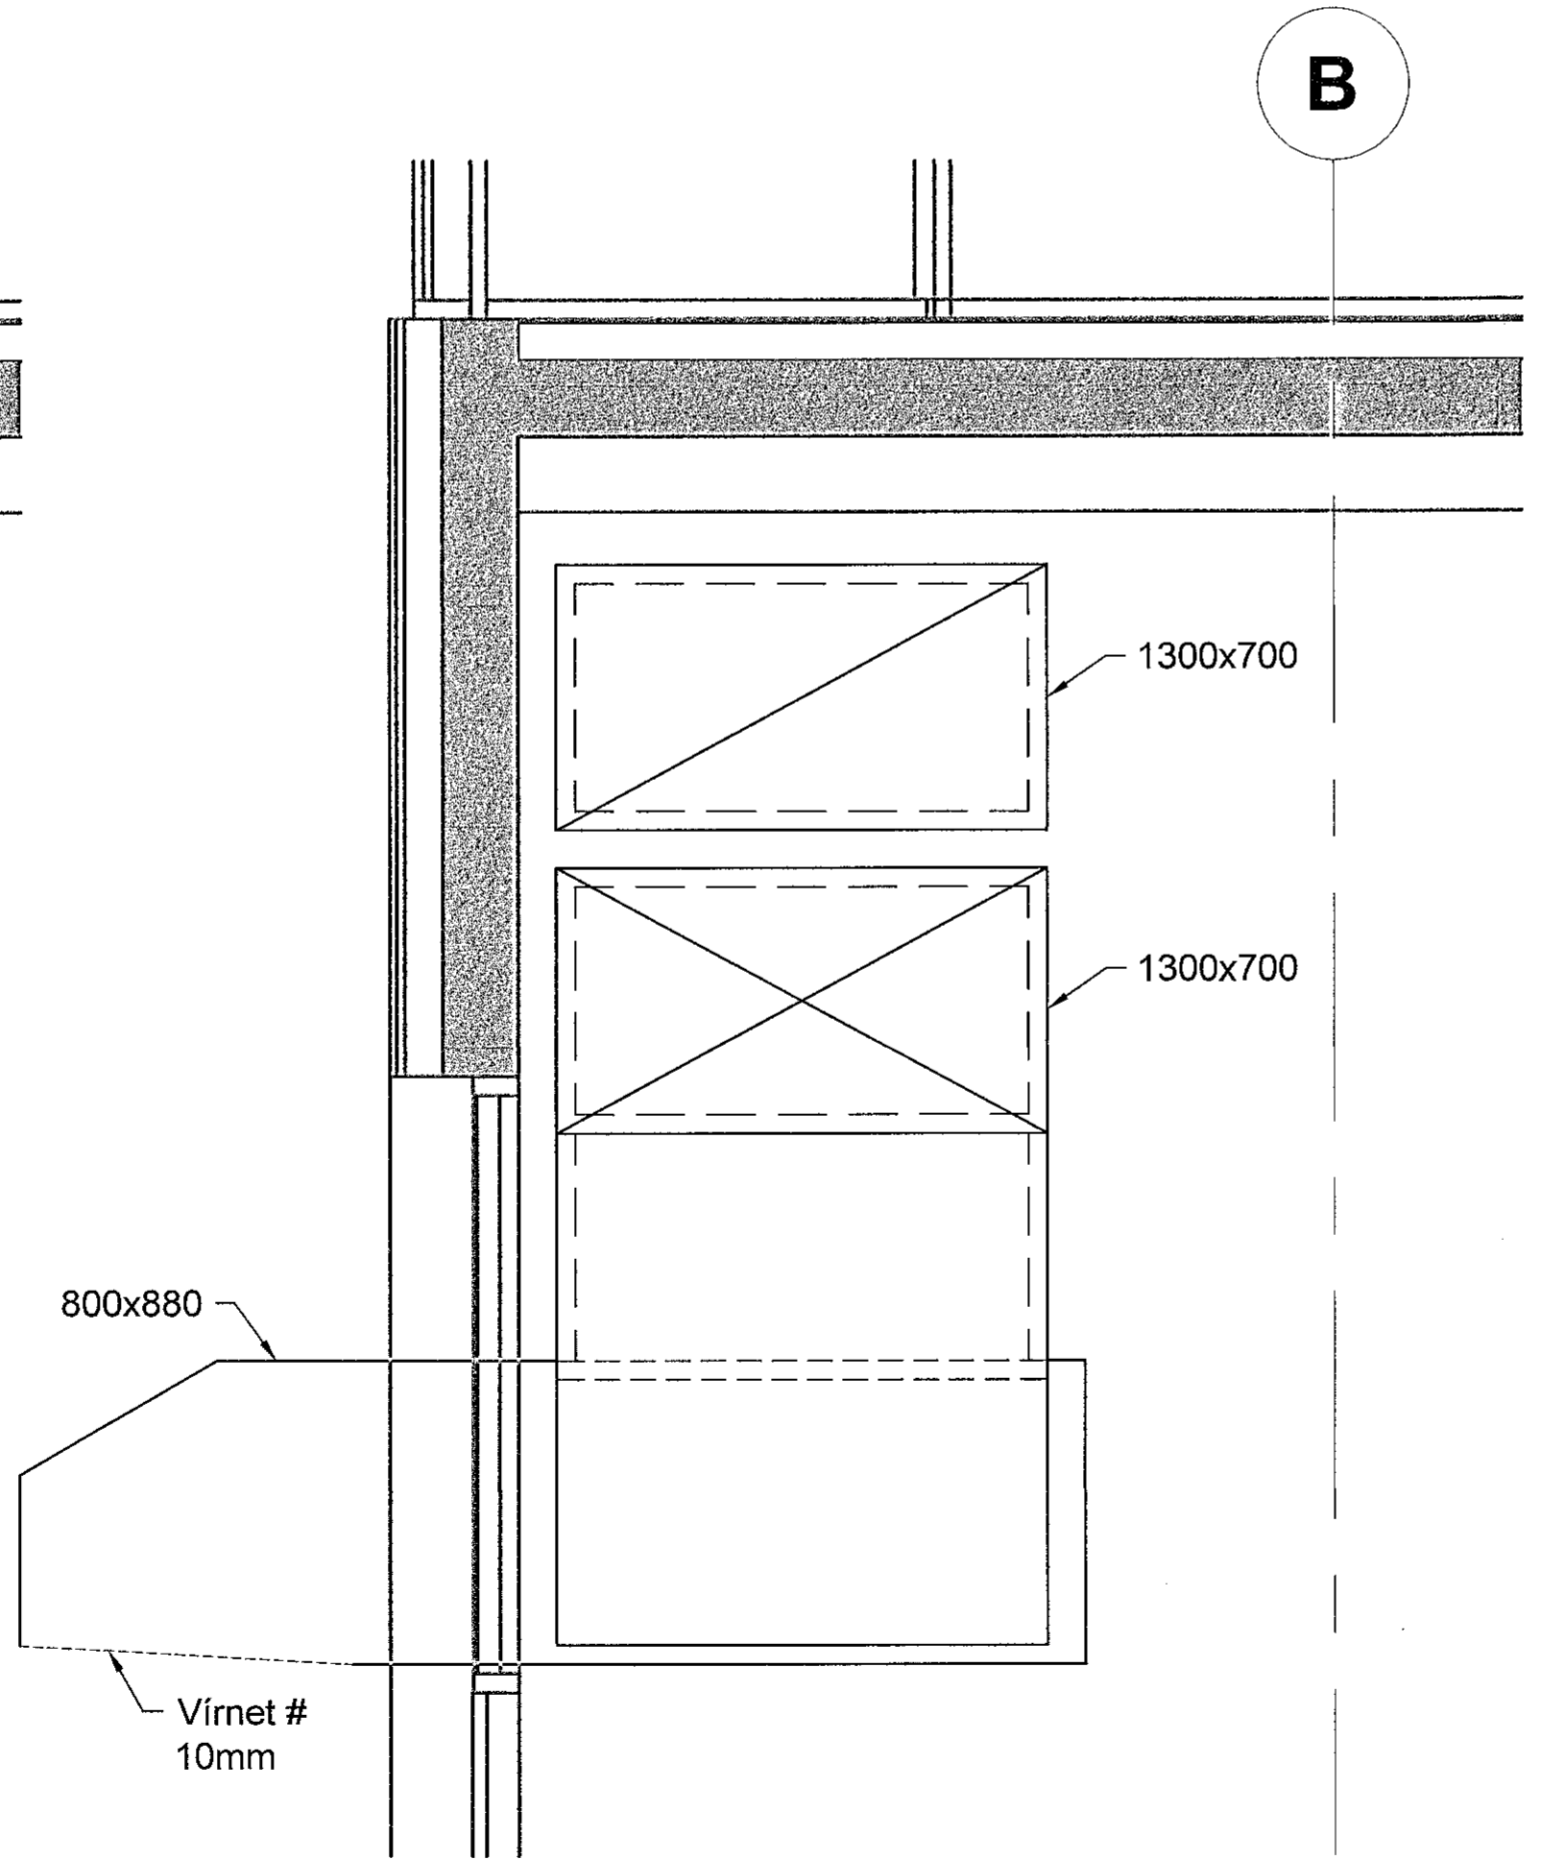

H SNID  
M47.201/ 1:20

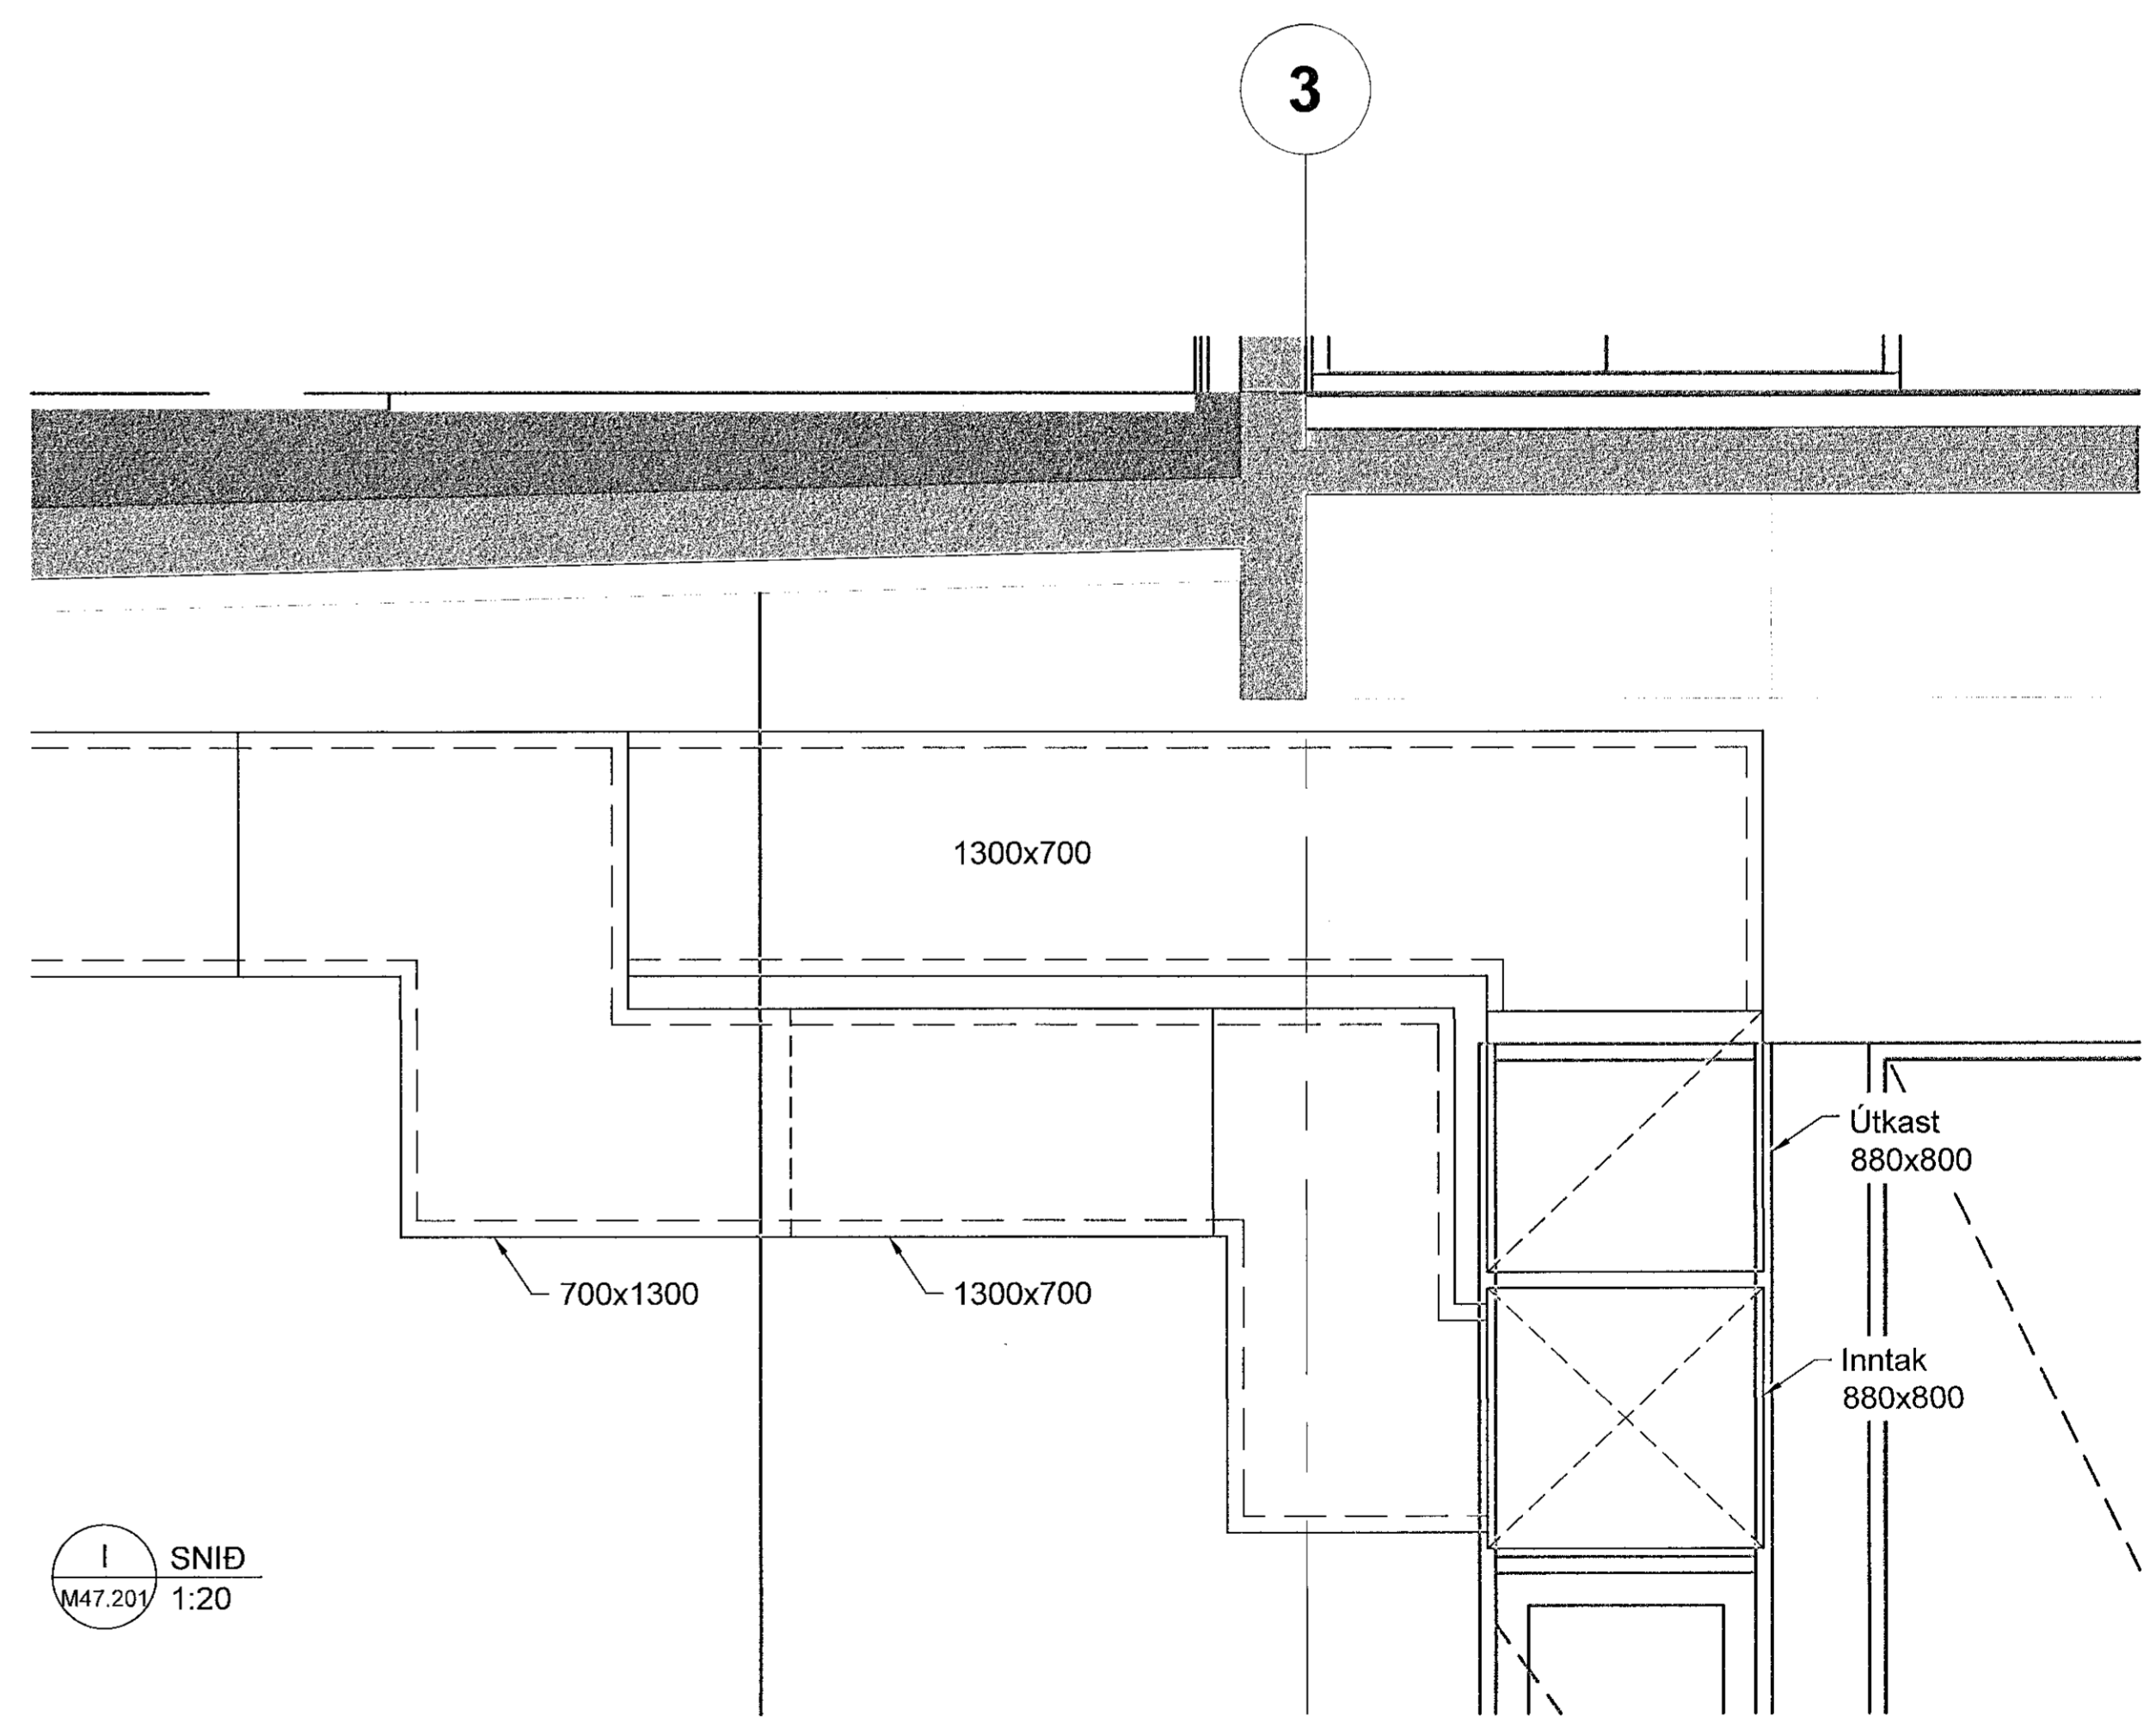

I SNID  
M47.201/ 1:20

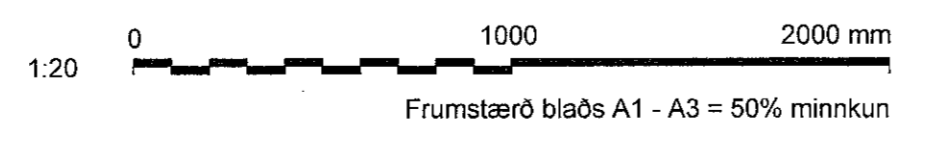

SAMÞYKKT, Stefnir Hjalti Helgason SHH 301269-4049  
A 2022.01.17 VERKTEIKNING SGH KR DGI SHH

HVALEYRARBRAUT 32, HFJ.  
BJÖRGUNARMÍÐSTÖÐ  
Loftræsing  
Snið