



AA Sneið AA 1:50 1:50

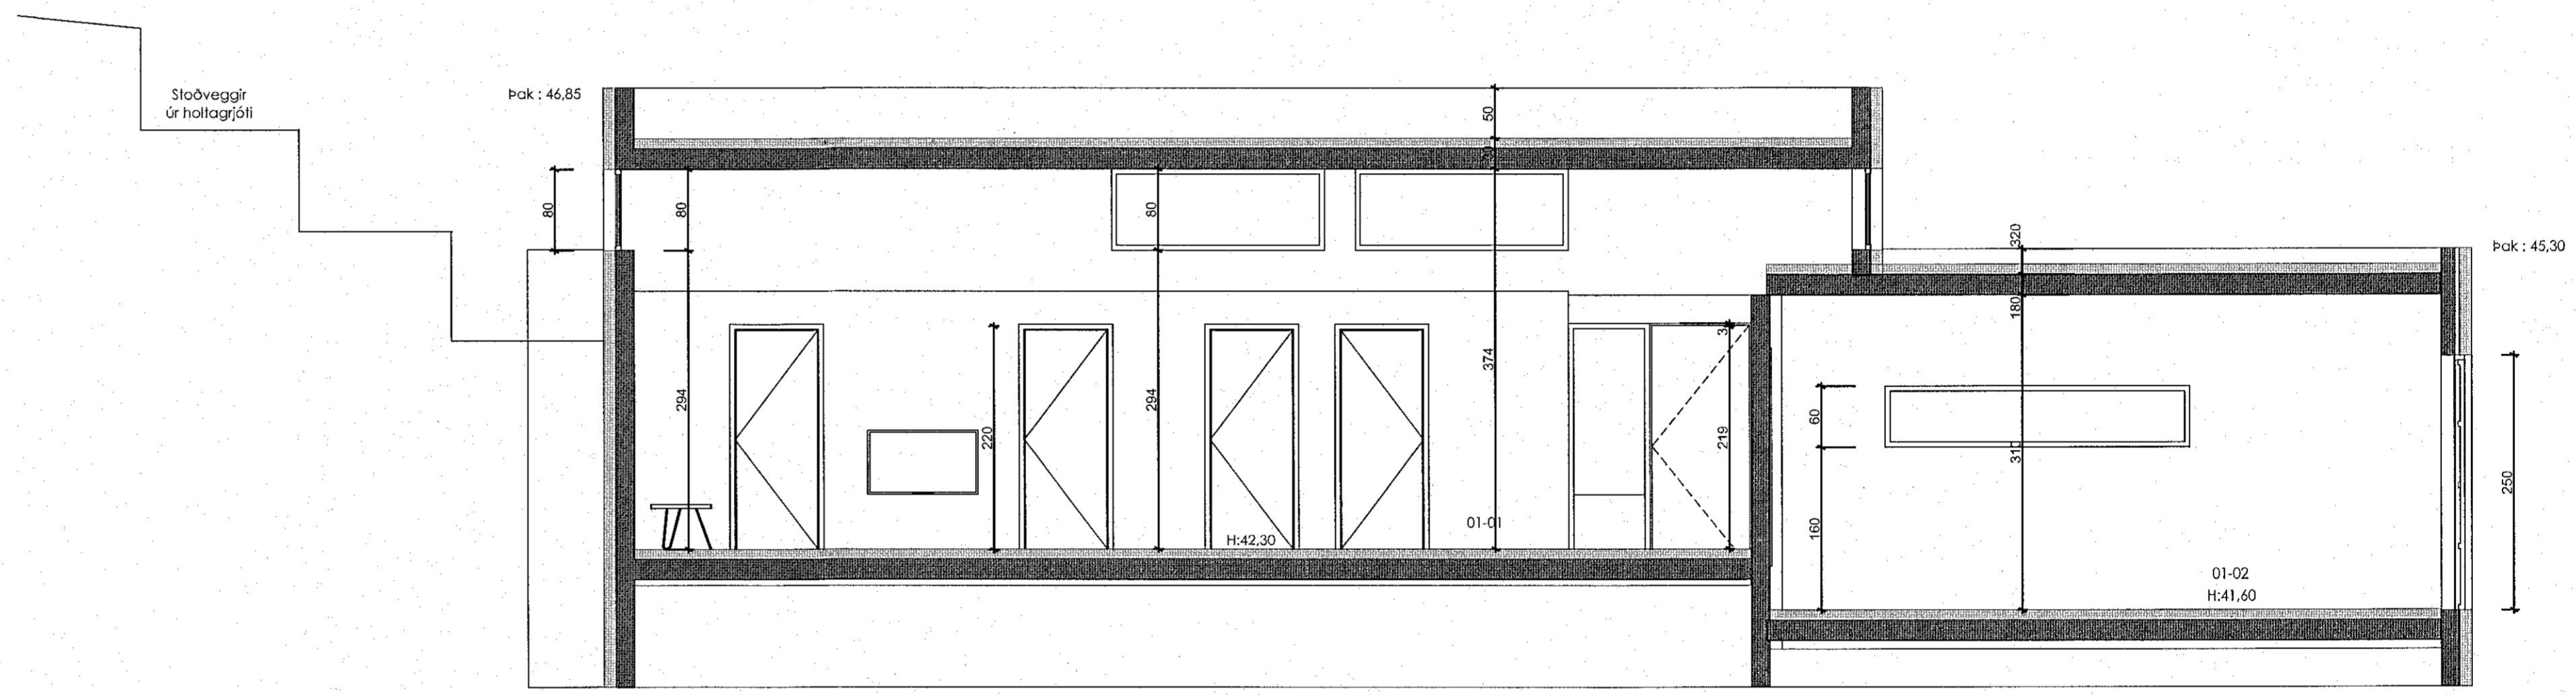

BB Sneið BB 1:50 1:50

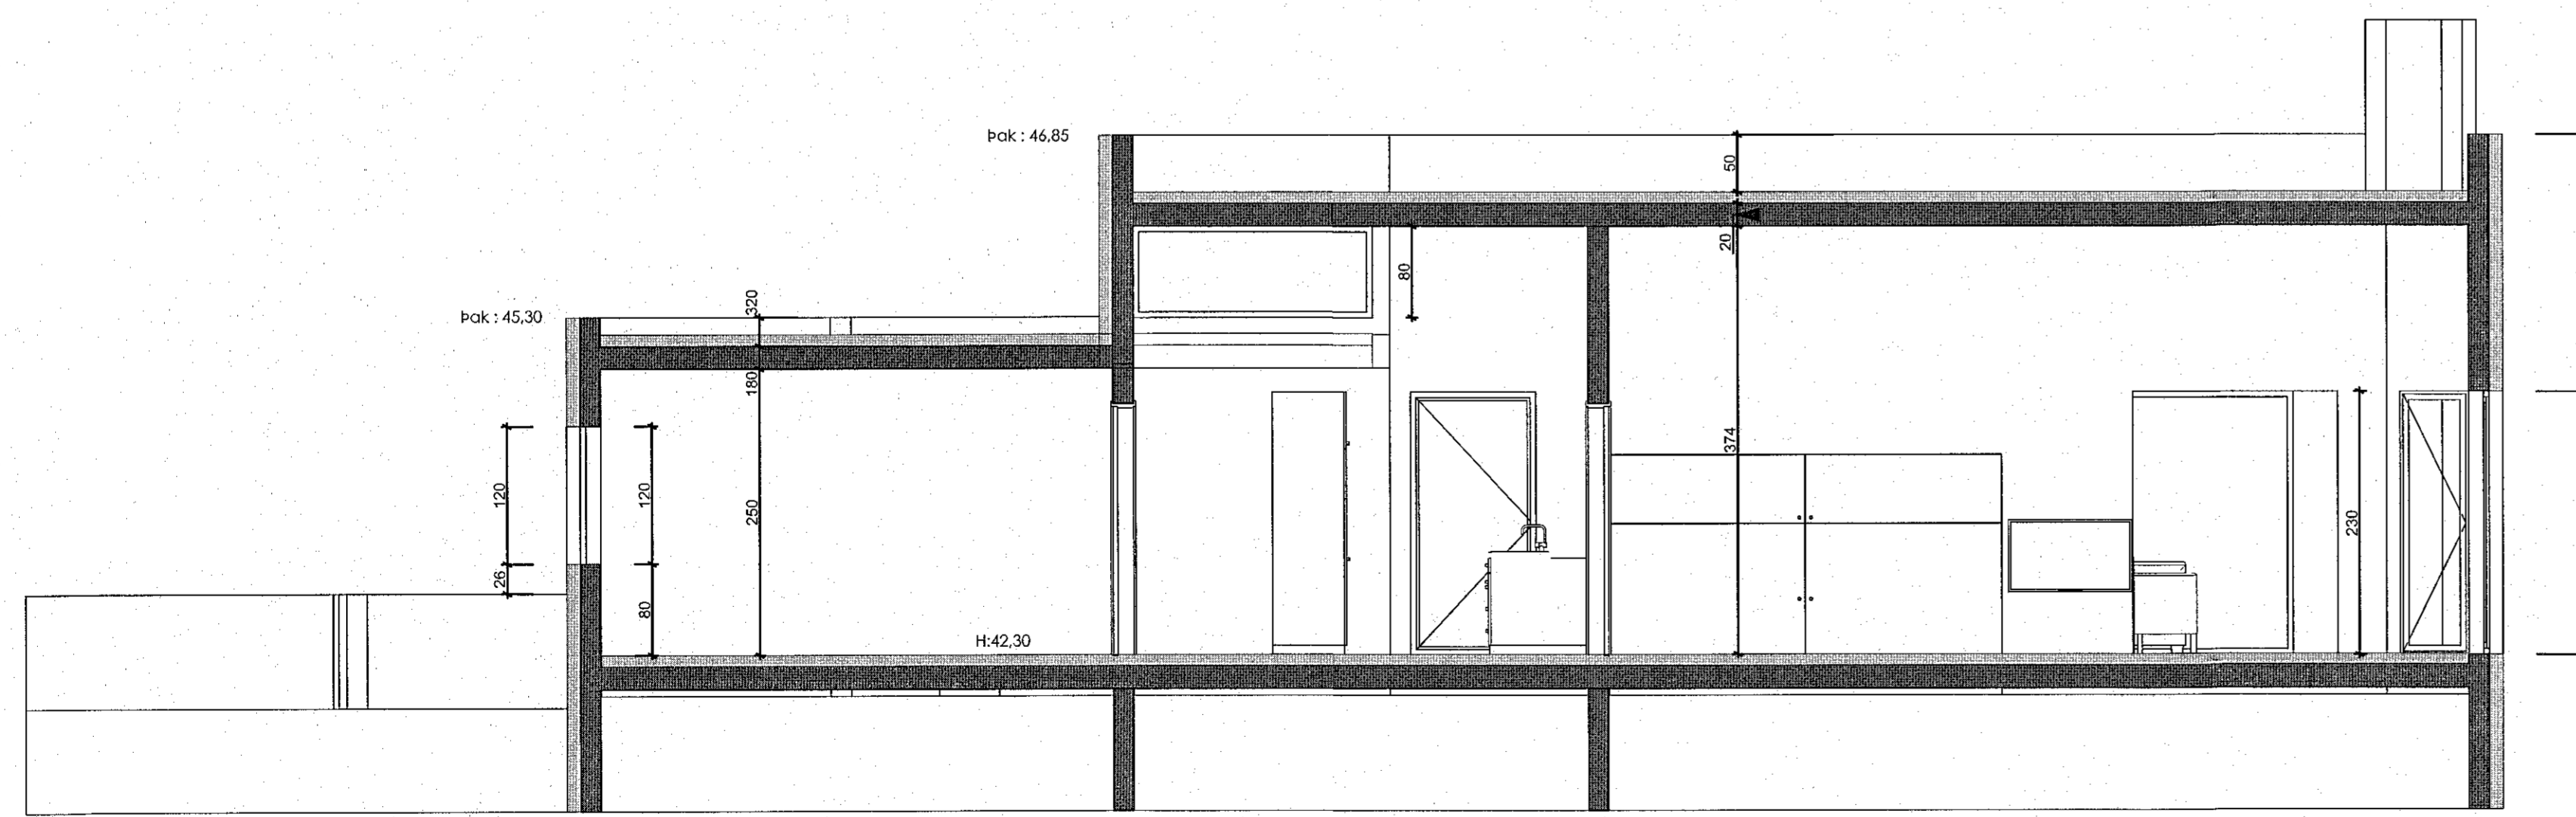

CC Sneið CC 1:50 1:50