




Útlit Norð-austur 1:100

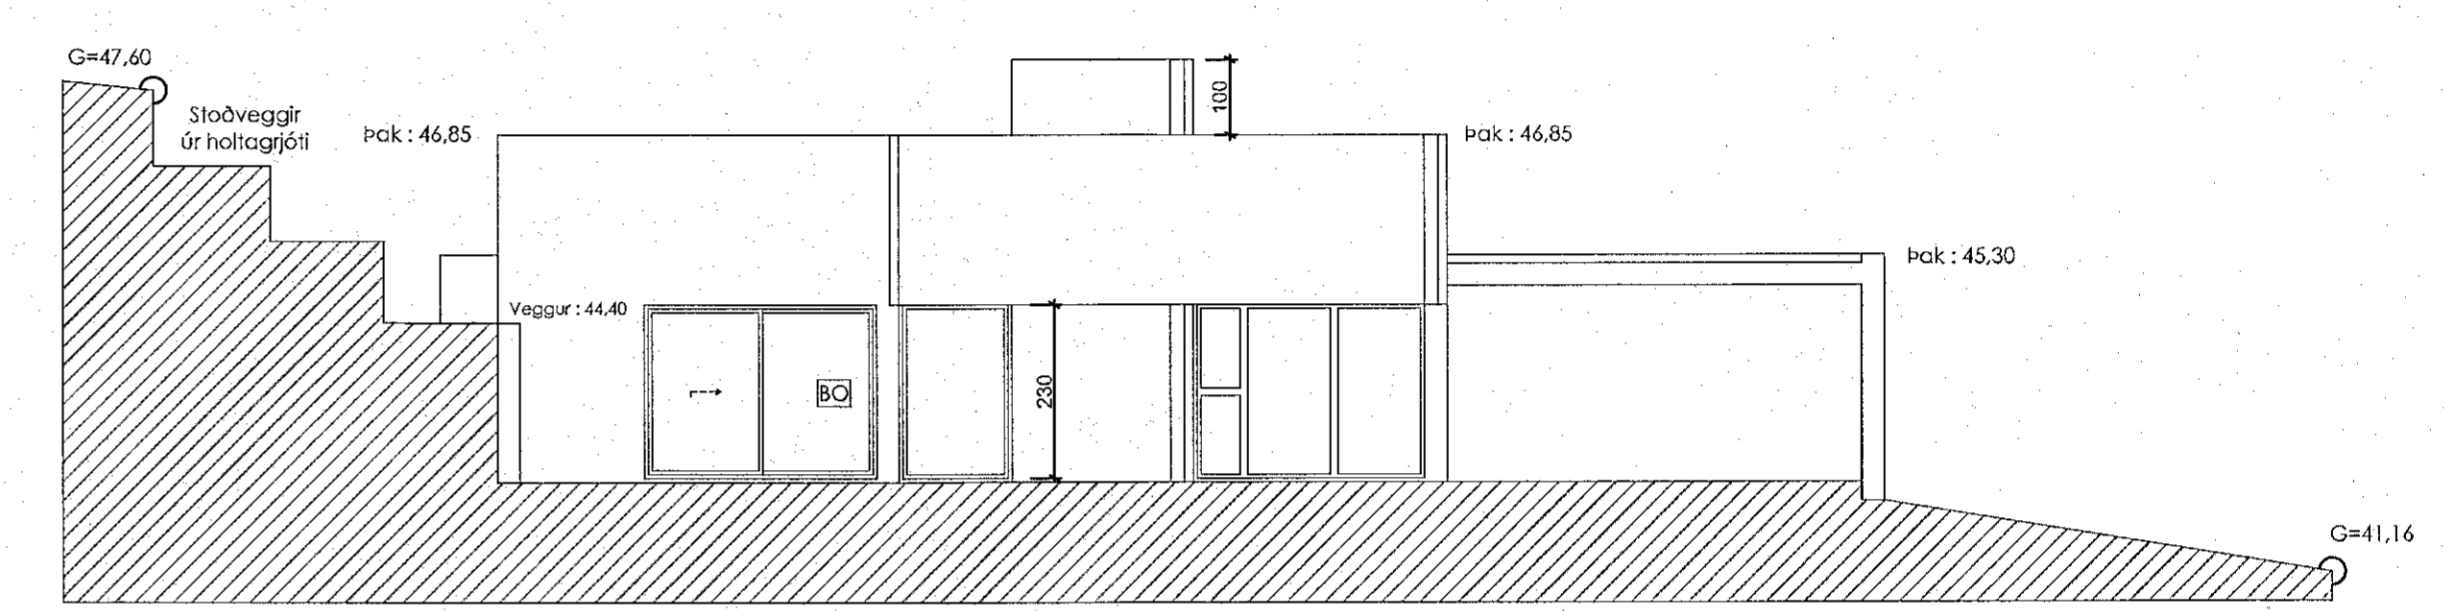

Útlit Norð-vestur 1:100

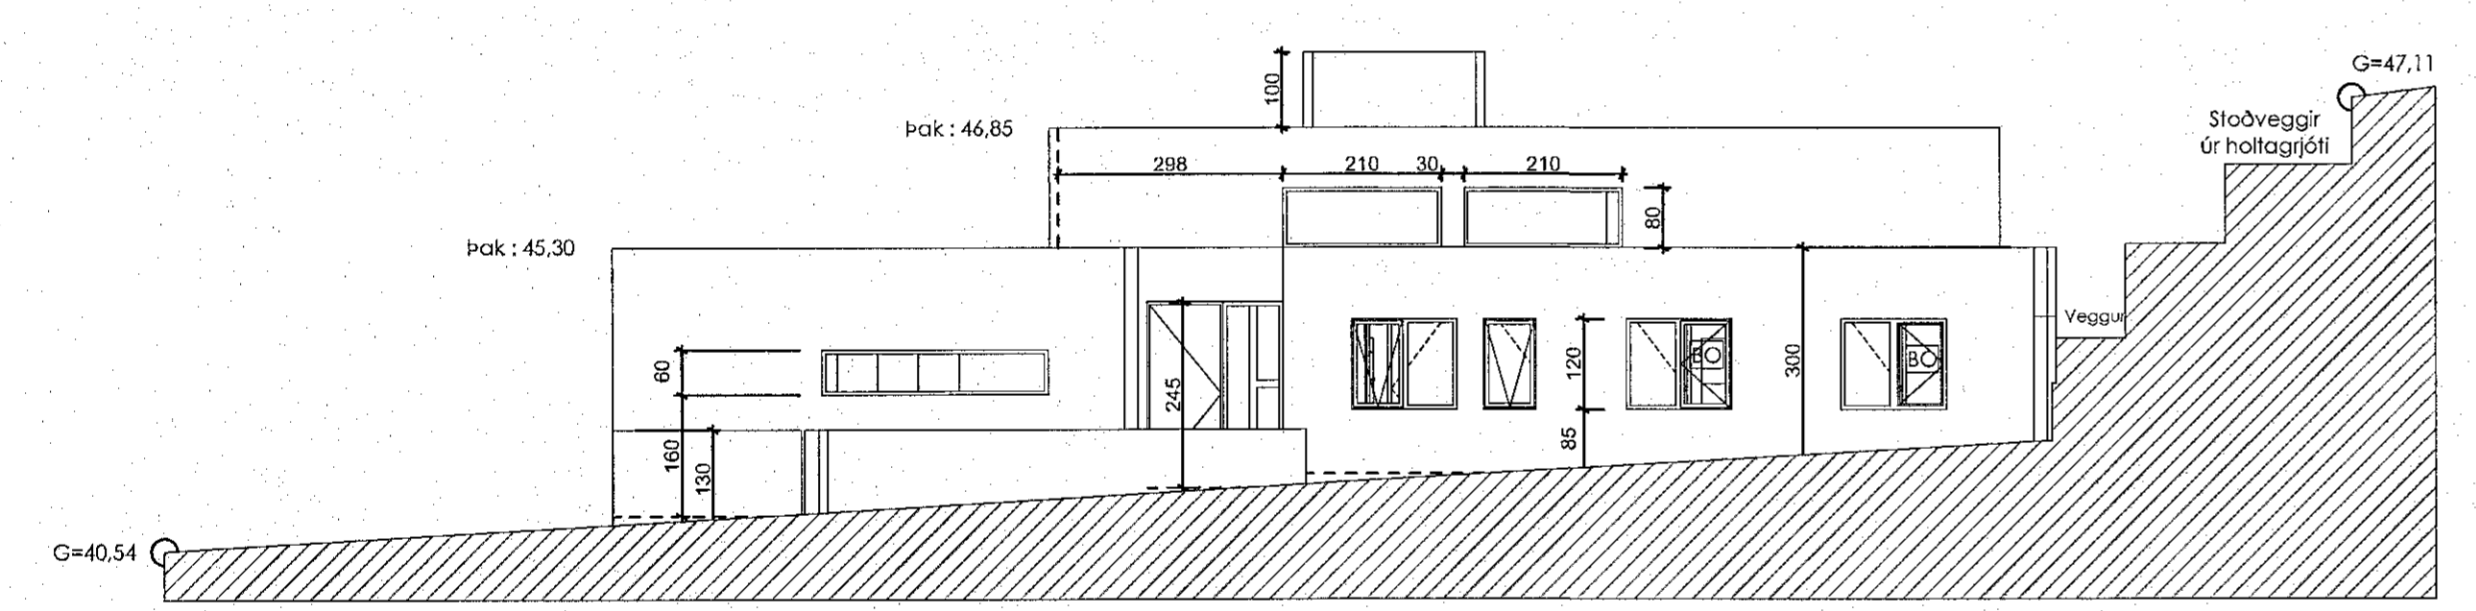

Útlit Suð-austur 1:100

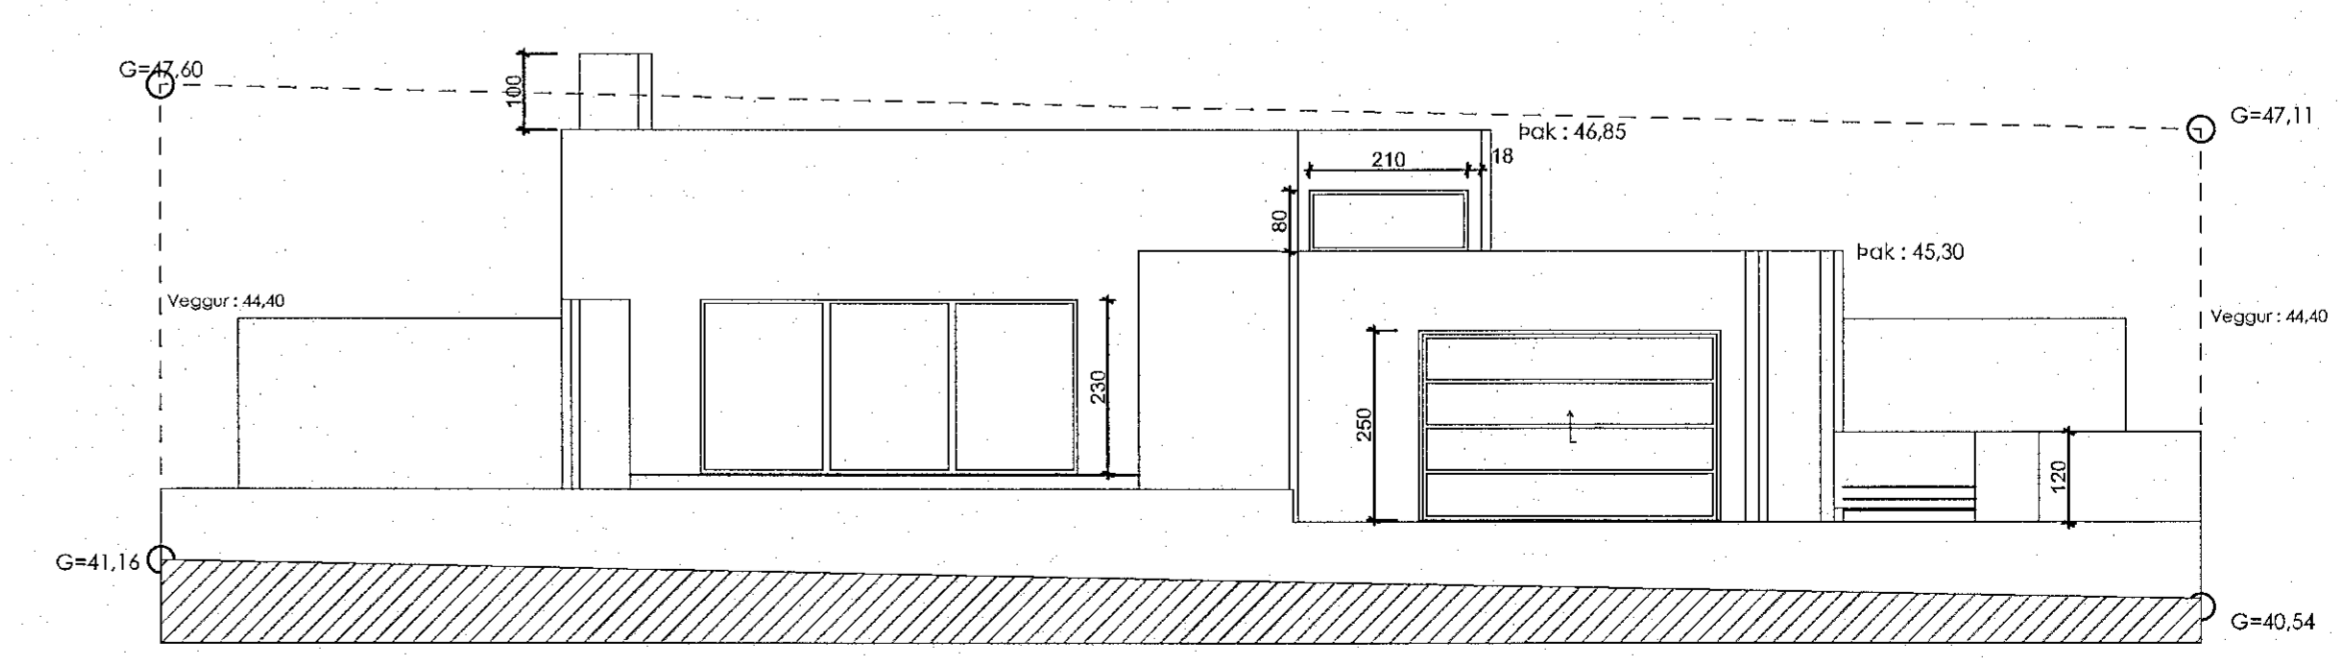

Útlit Suð-vestur 1:100