
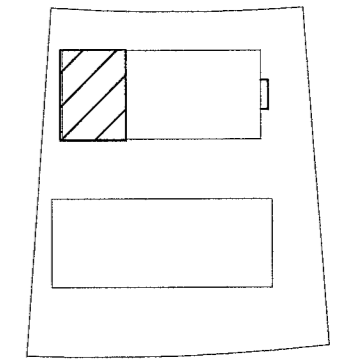



Borgarhella  
13 mhl. 01

Borgarhella 13  
mhl. 01

 Samþykkt þann  
22. MAR. 2023  
Byggingartulltrúinn í Ríðgatafirði  
*Shelun Björnsson*




LYKILMYND

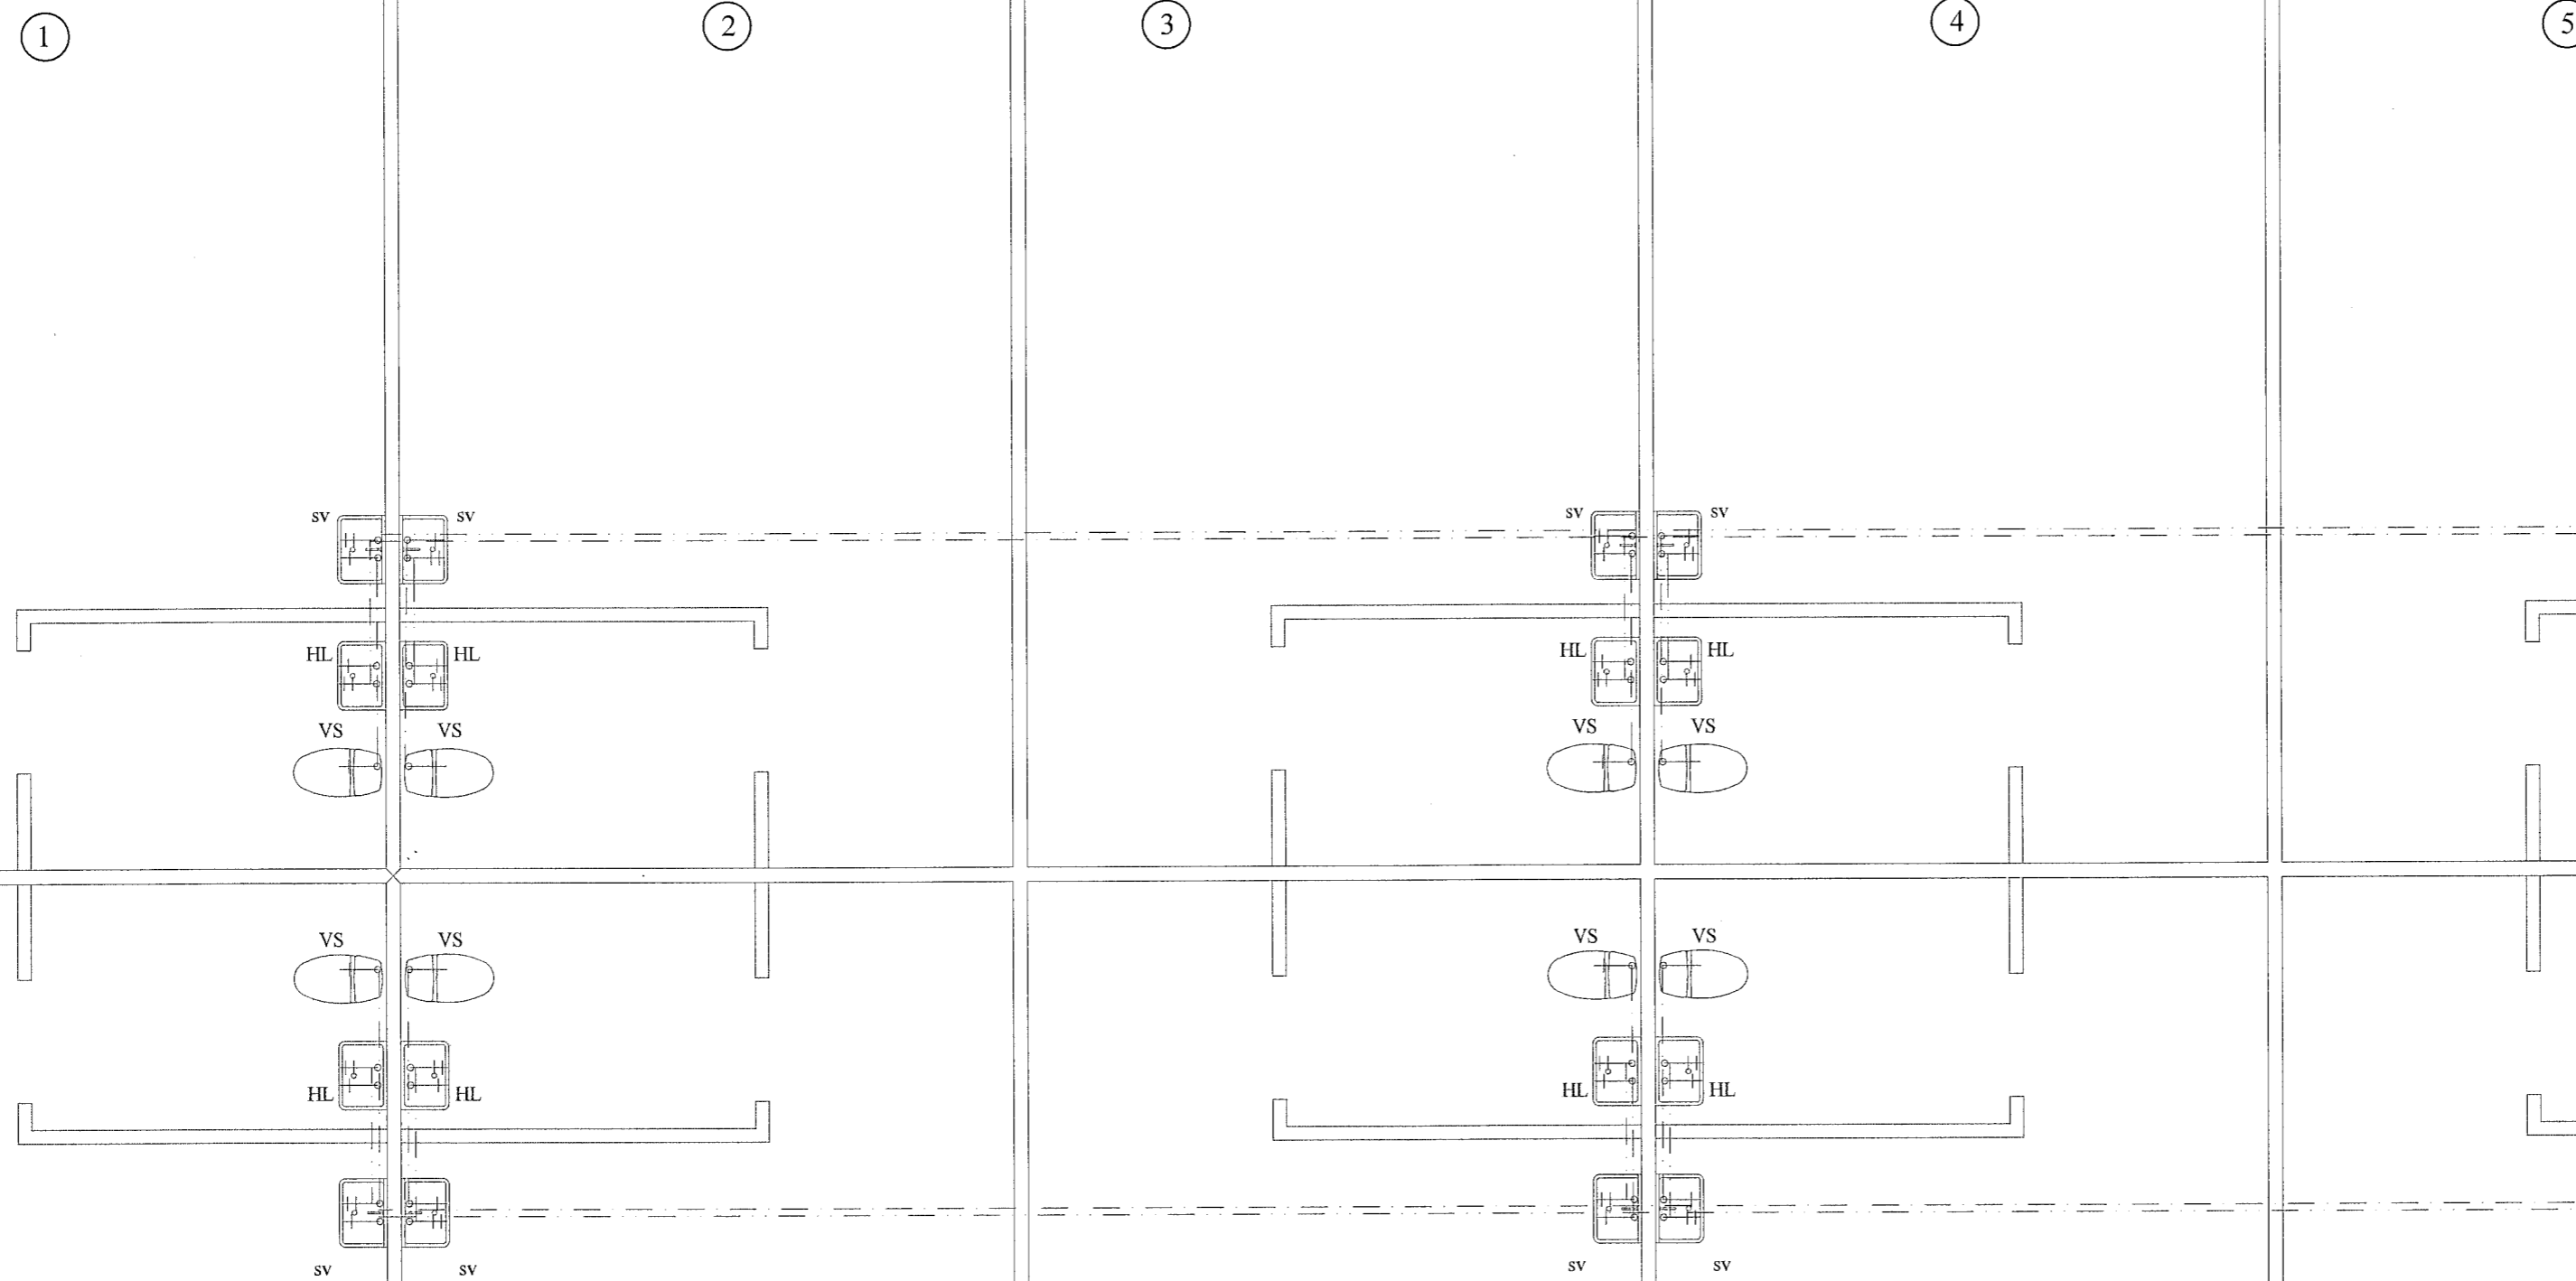

Mannsmann  
ryðfitt 018

BR	DAGS	BREYTING
KG	01.10.2022	Stofn vatnslagna og þar undir gólfplötu
LR	07.02.2023	Vaskar wc þurr, frárennsli tengt skolvask

HÖNNUNARSTJÓRI: *Shelun Björnsson*

 HJARÐARHOLTÍ 11  
800 SELFOSSI  
SÍMI: 783 4180  
HÖNNUN NETFANG: kjartangardars@gmail.com

Ártún ehf. 12.07.2021

Borgarhella 13 mhl.01

Lagnir:  
Grunnmynd neysluvatnslagna

Kvarði 1:50

HANNAÐ:	TEIKNAD	DAGSETNIG	VERKNÚMER
KG	KG	20.12.2021	2021-36
SKRÁARNAFN	SAMÞYKKT	130555-7649	TEIKNING NÚMER:
Borgarhella 13 Lagnir.dwg			314