
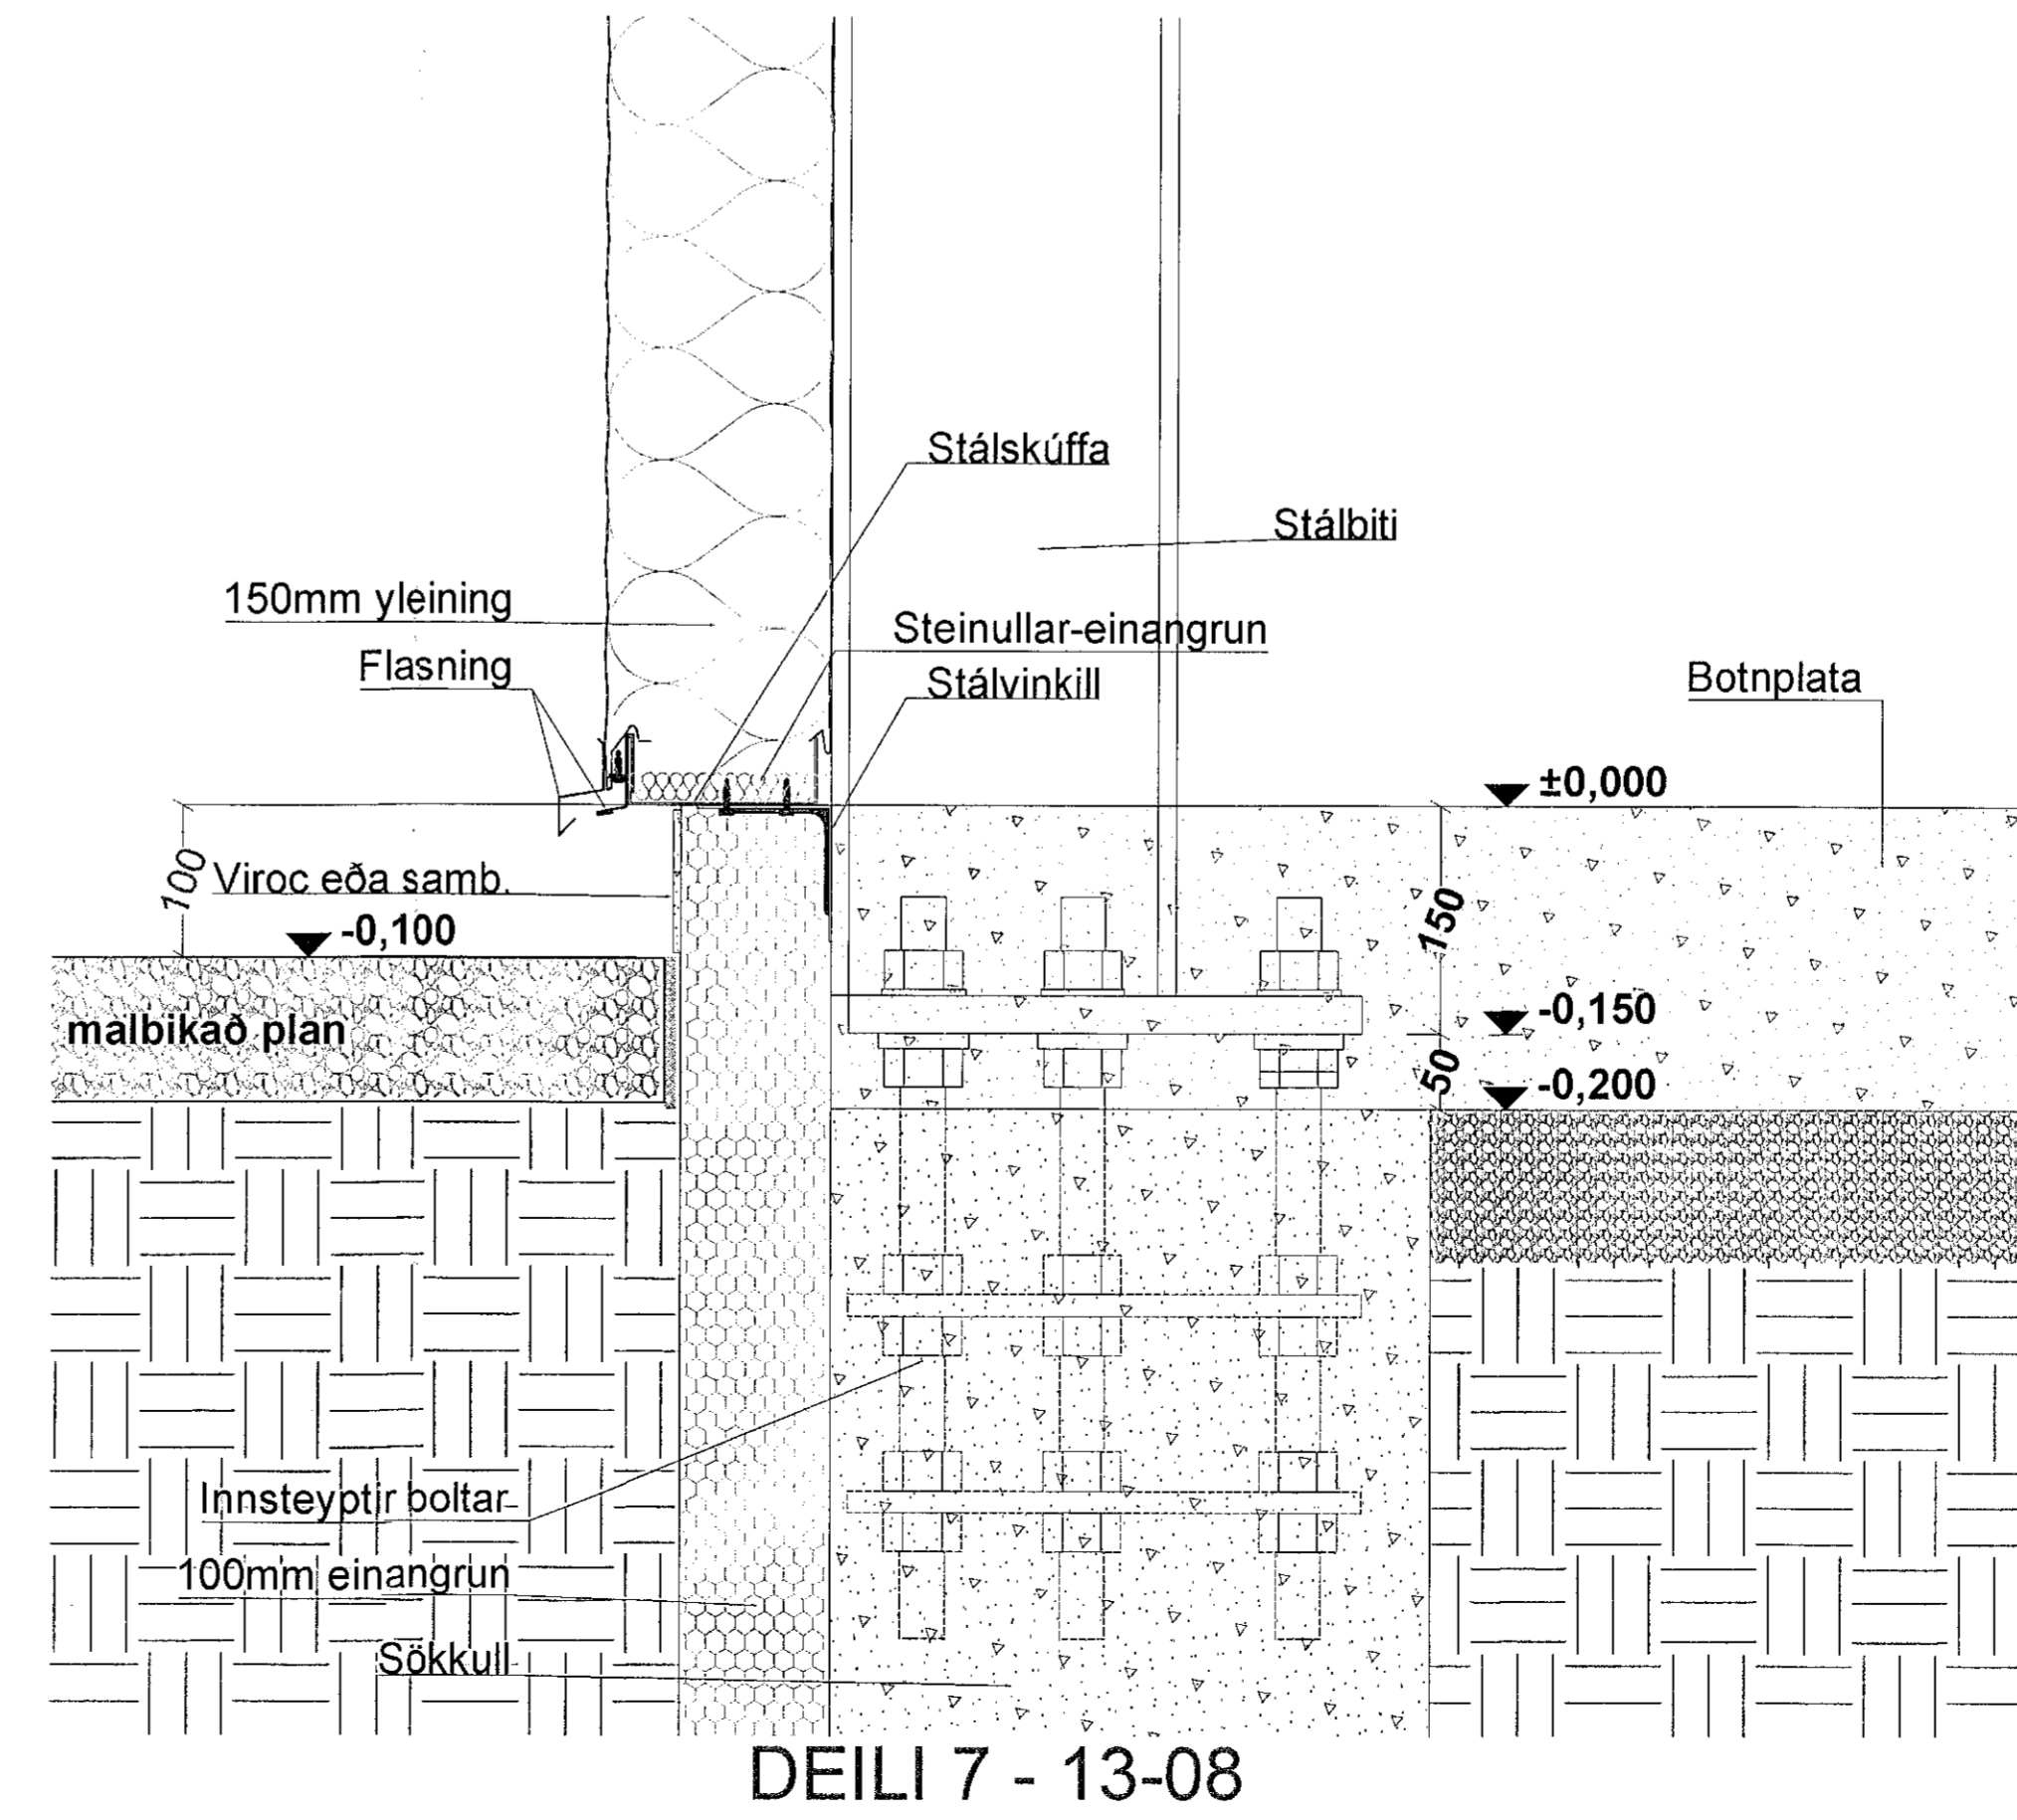
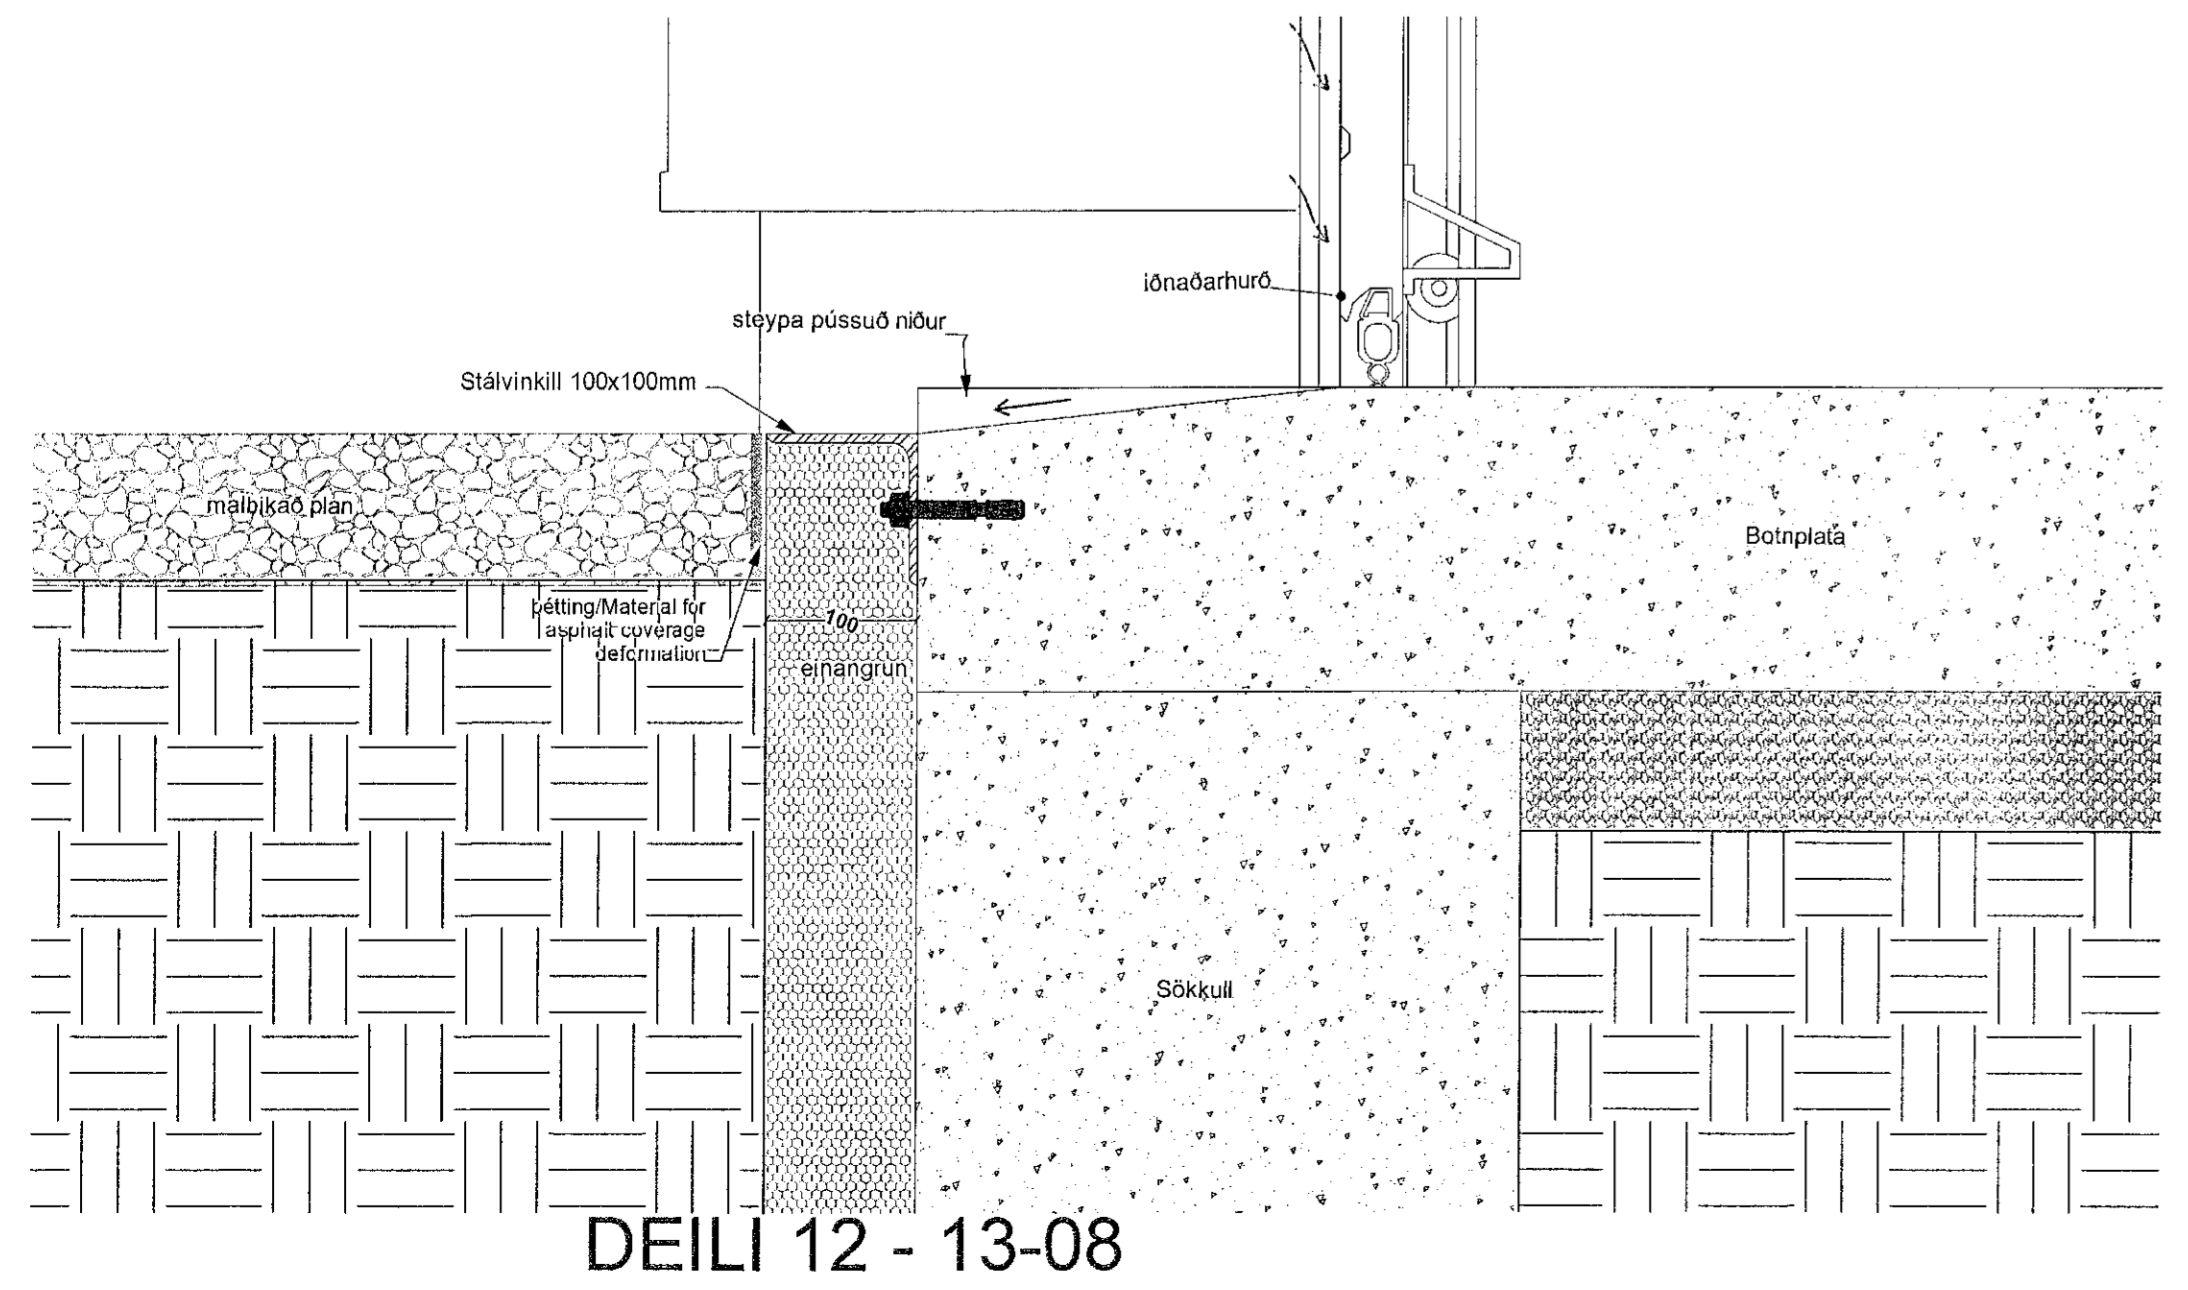
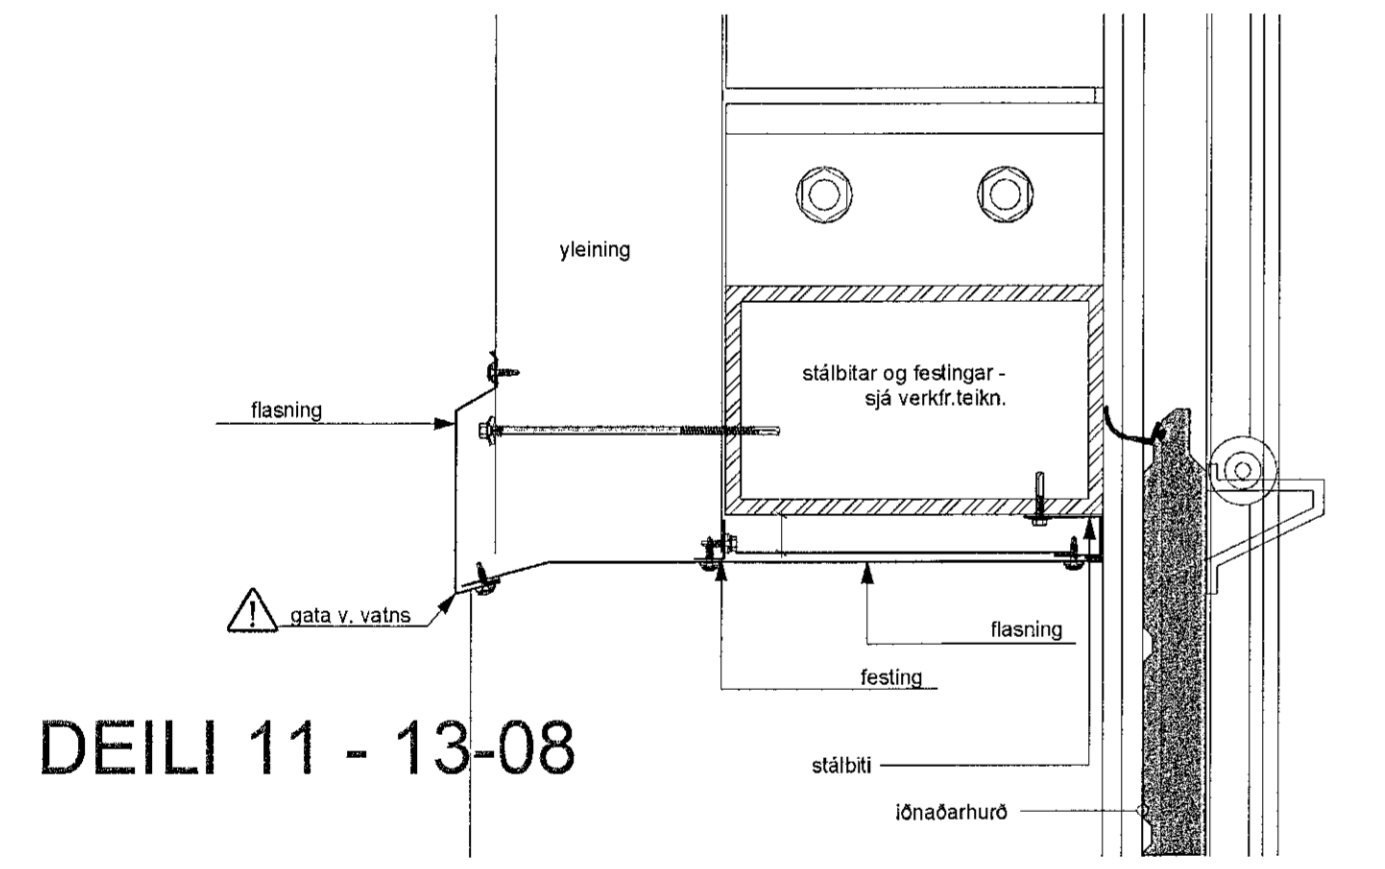
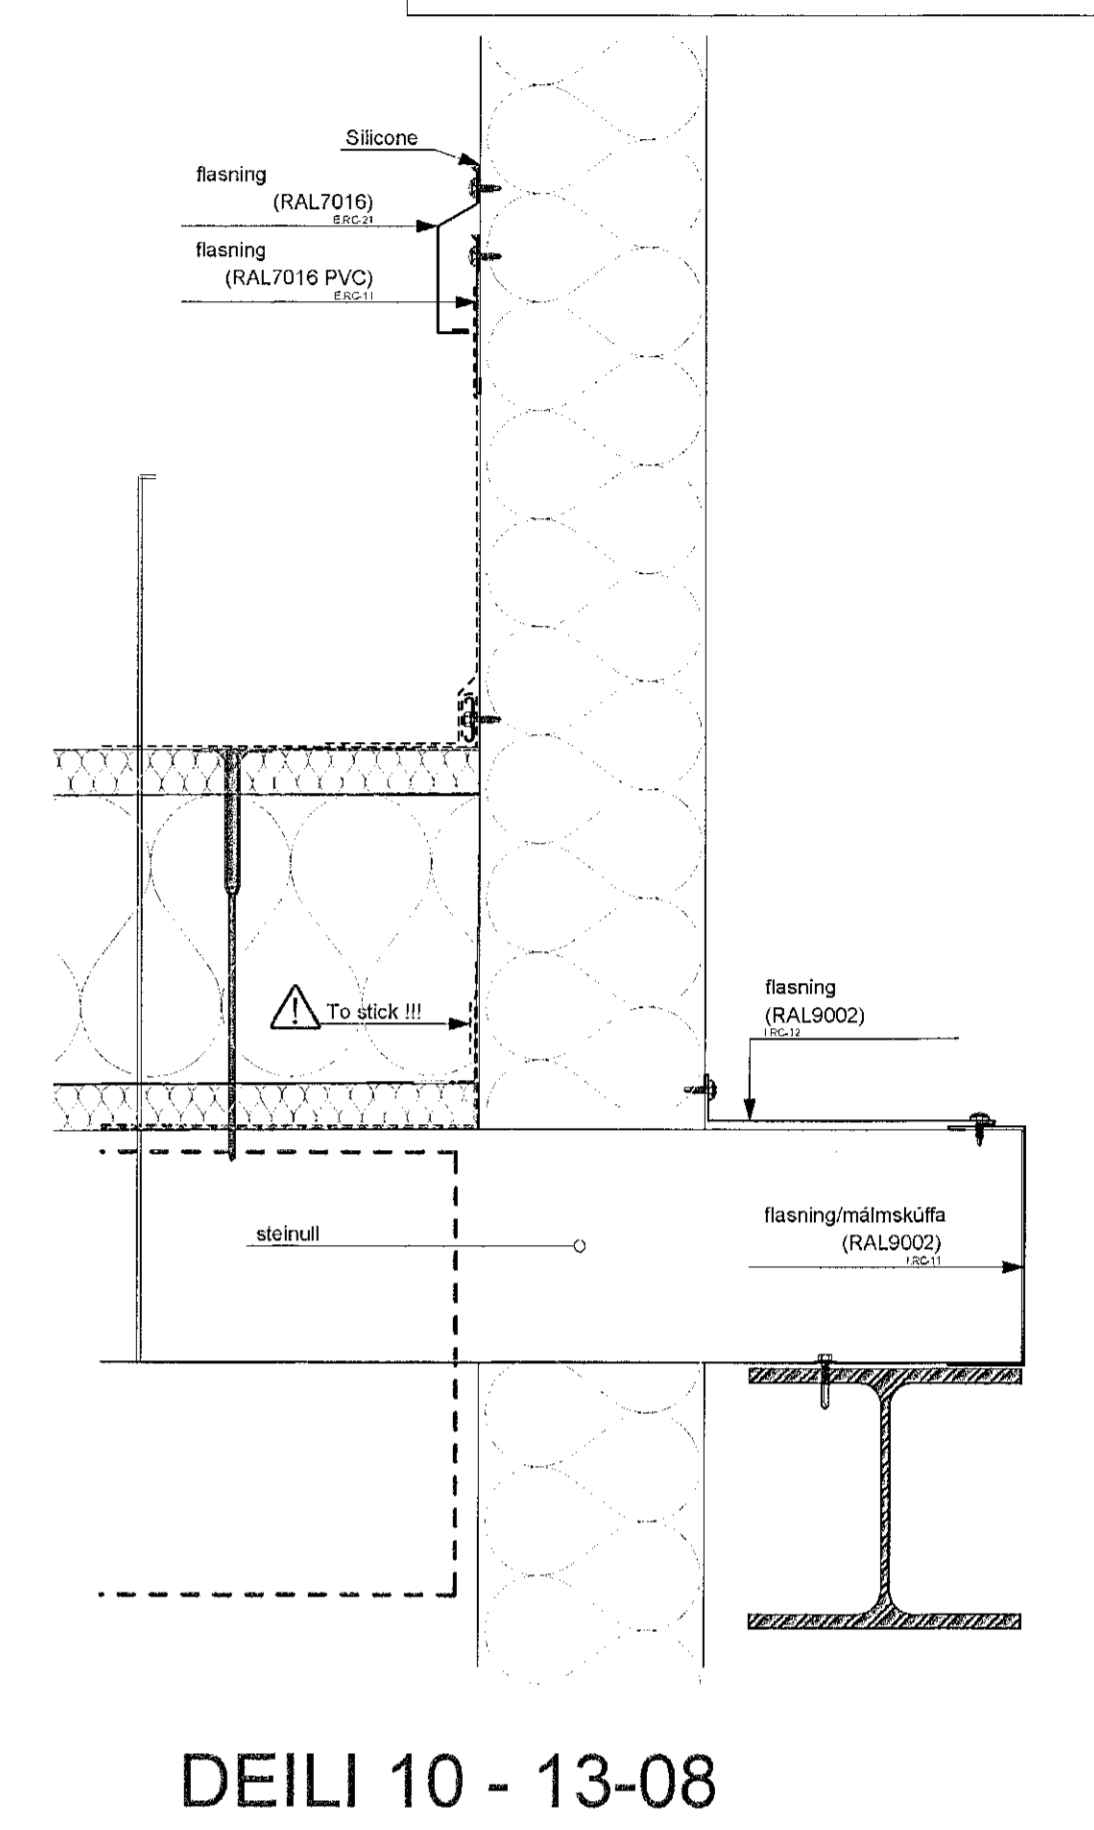
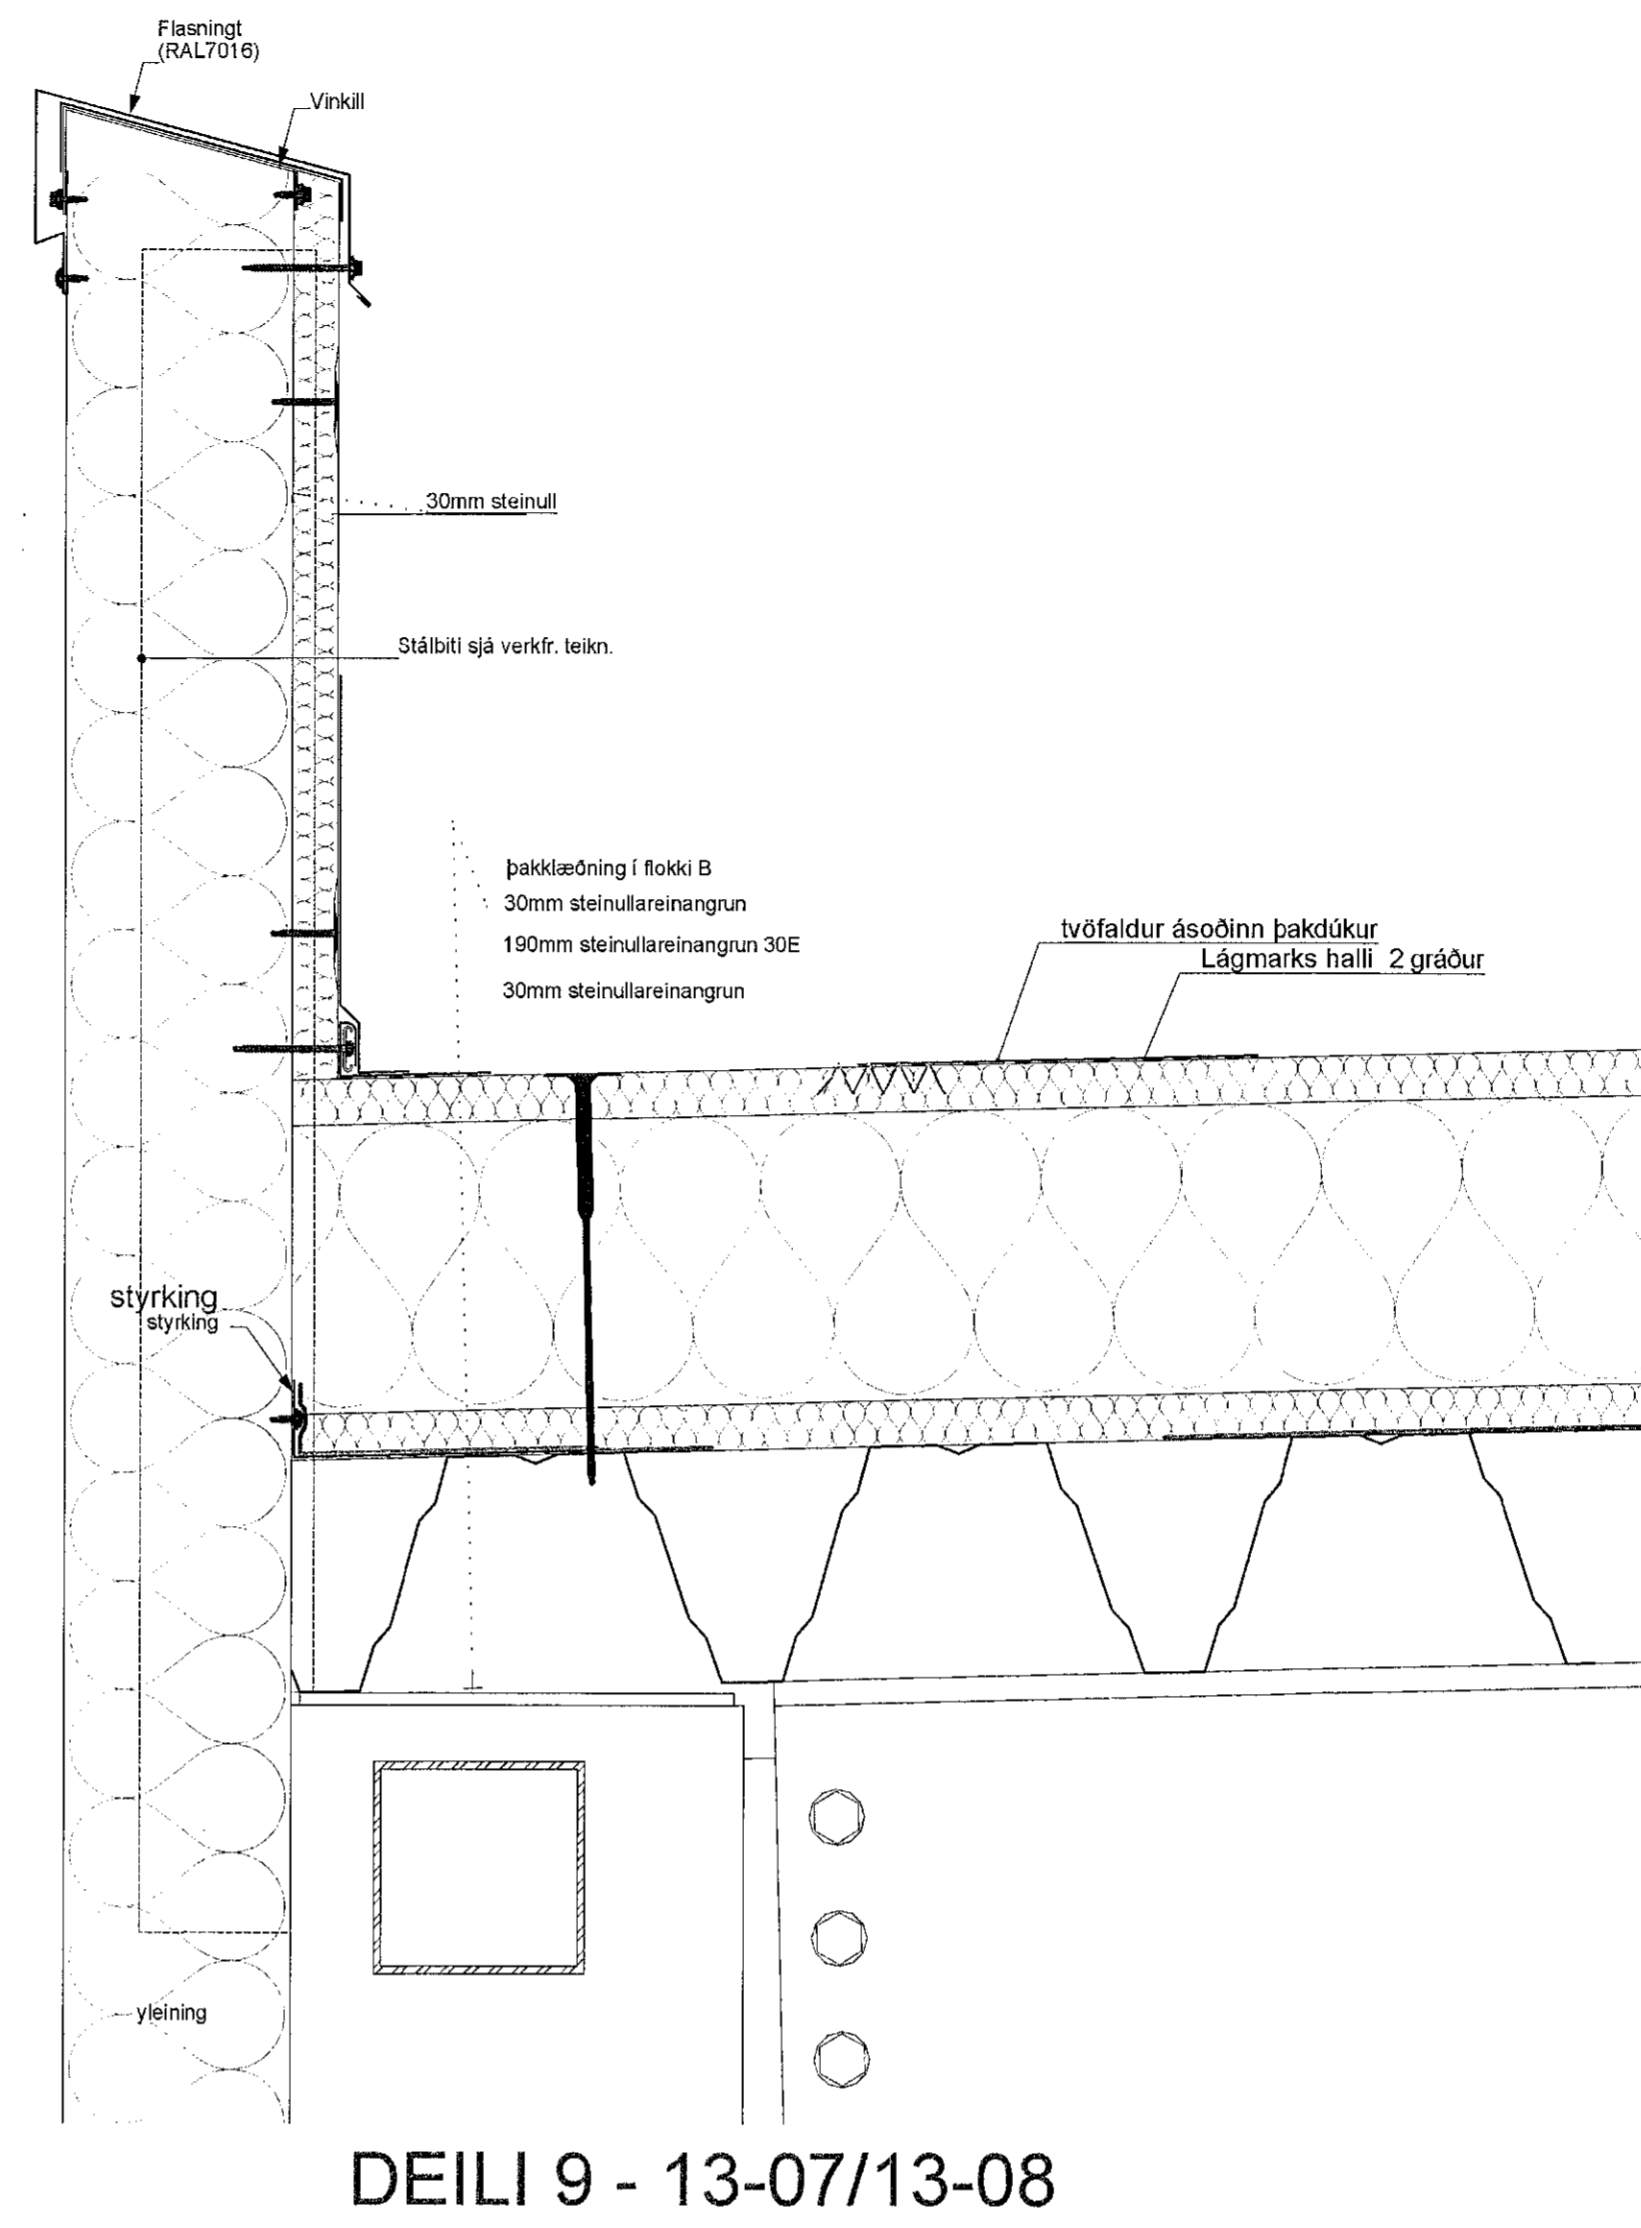


Samþykkt þann
05. apríl 2023
fr. byggingerfulltrúans í Hafnarfréð
Róbert A. Róbertsson

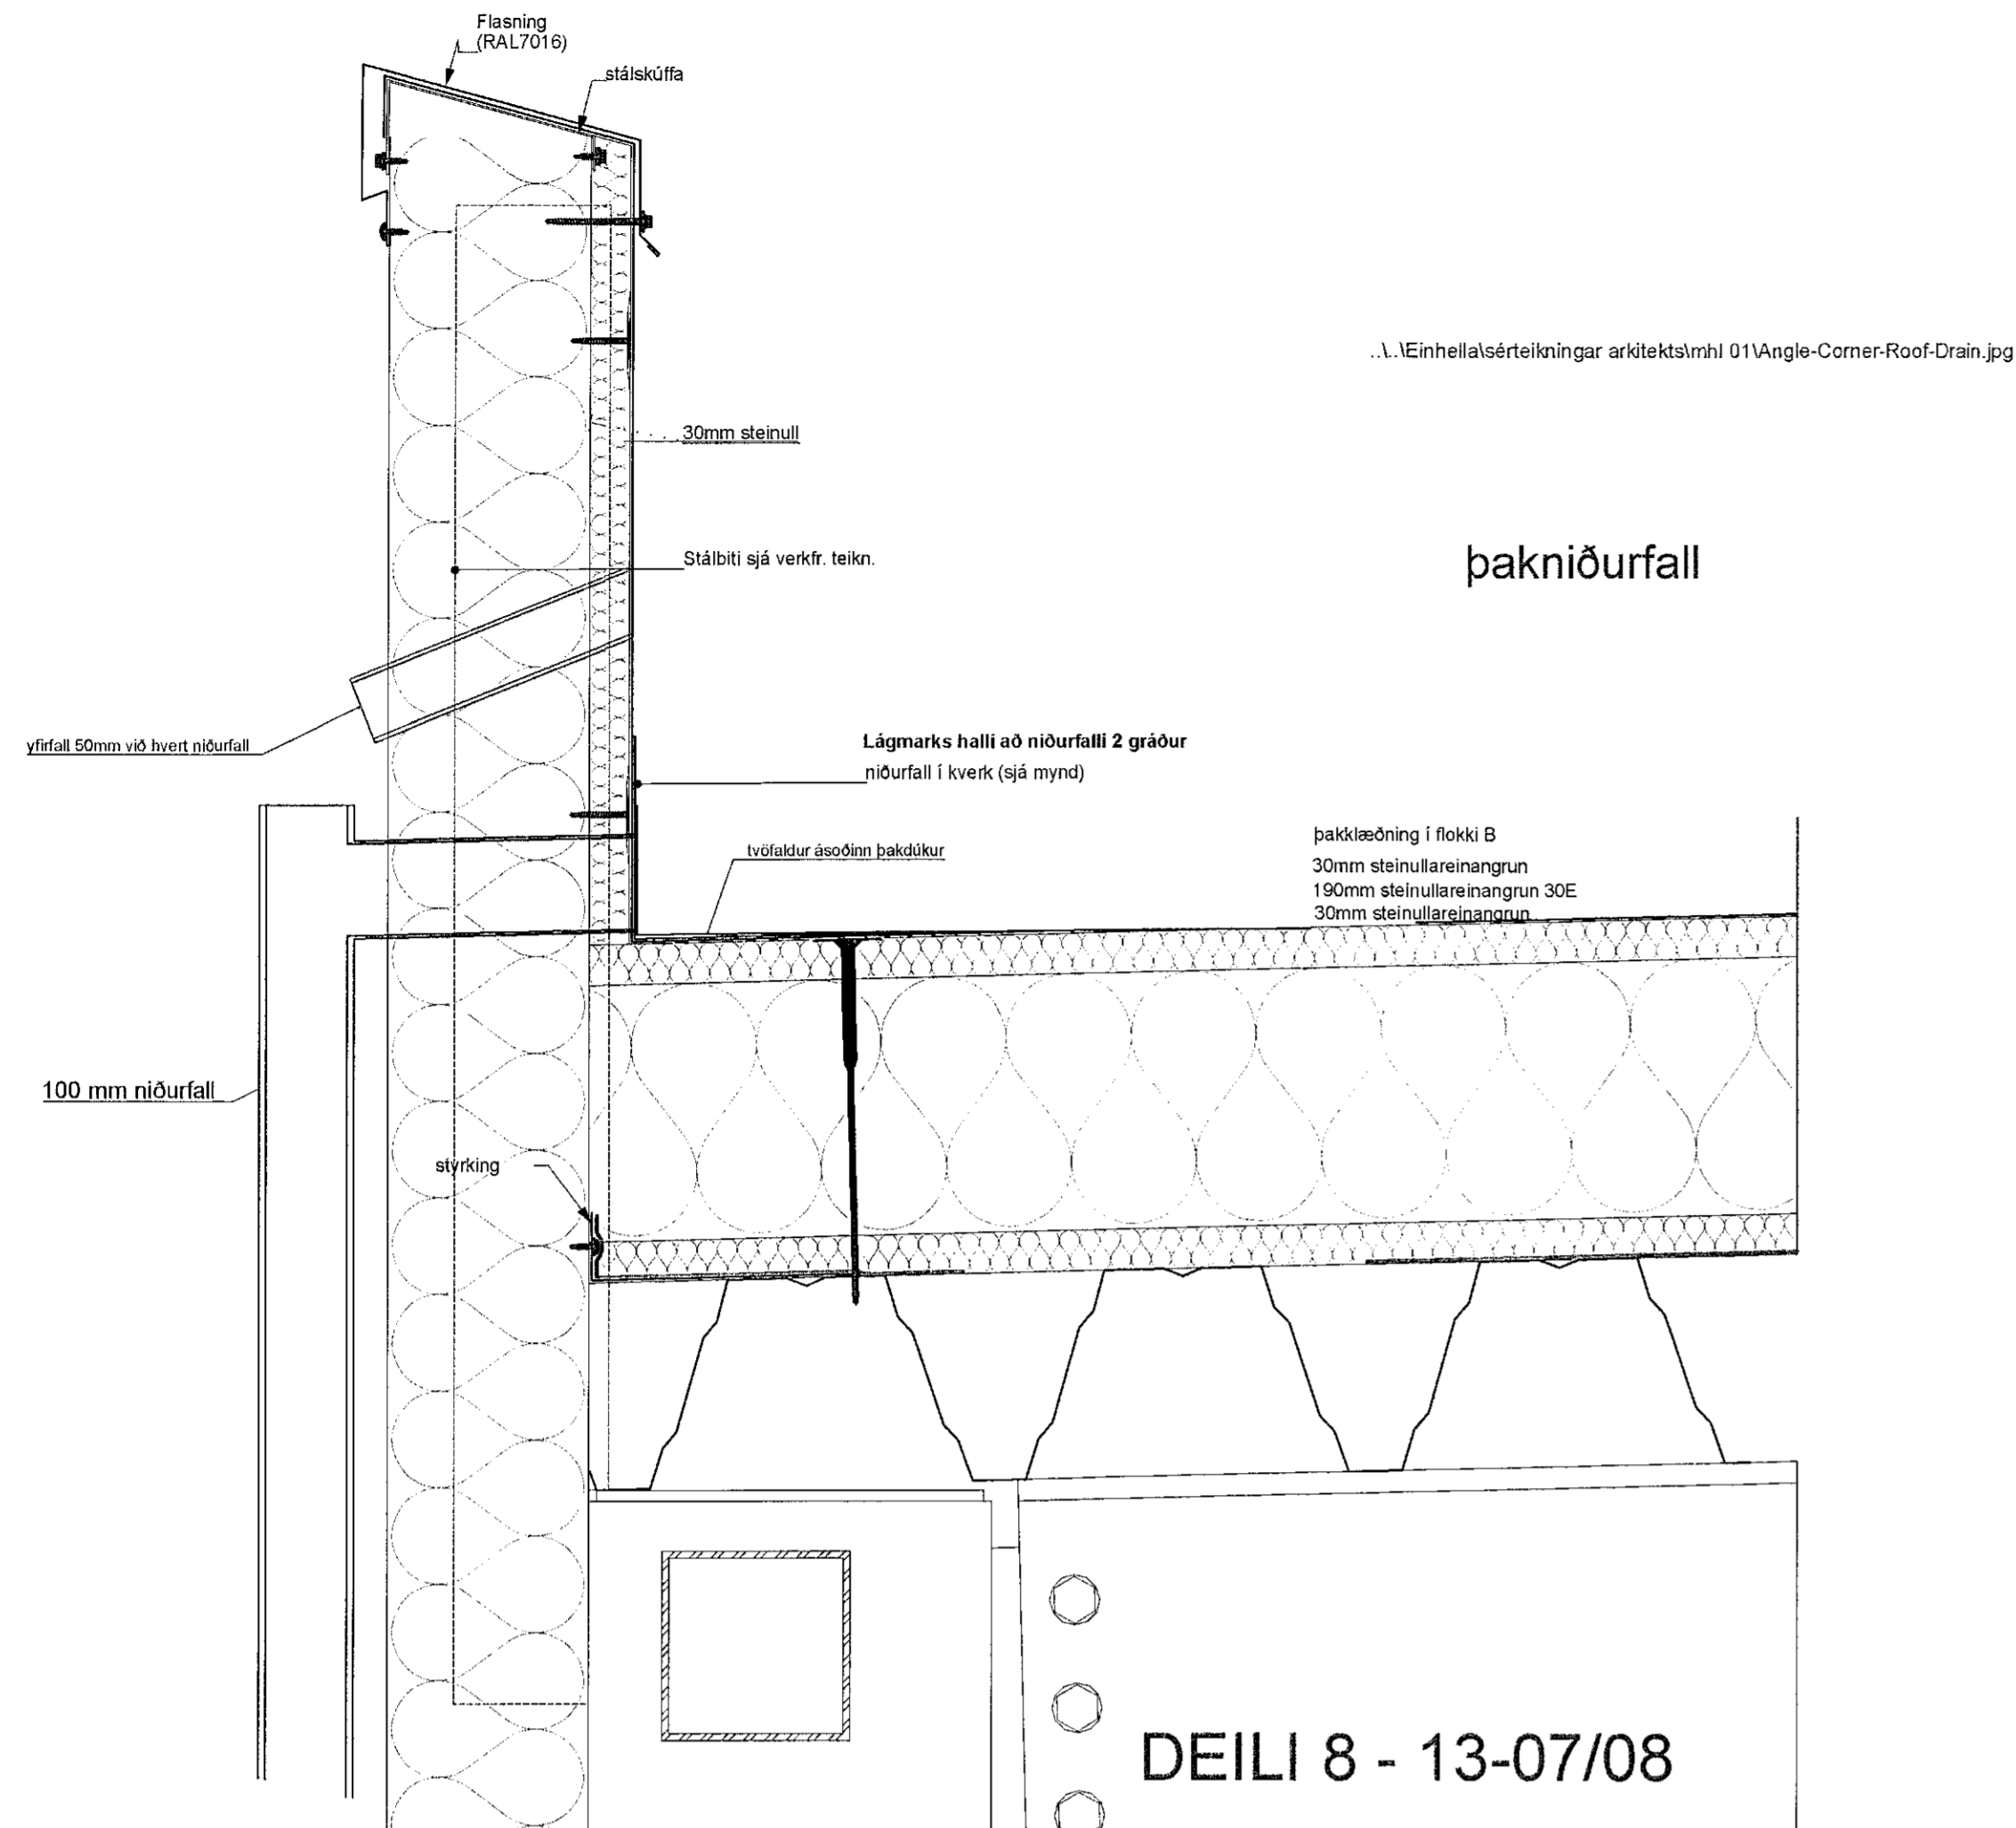

MÁL ATHUGIST Á STAÐNUM ÁÐUR
EN FRAMKVÆMD HEFST

BREYTINGAR	NR.	DAGS.	BREYTING	SP.

K.J. ARK. ehf. 660319-0360
TEL: 899-3234
E-MAIL: kjartan@khonnun.is
E-MAIL: jon@khonnun.is

HÖNNUN - SKIPULAG - RÁÐGJÖF
KJARTAN RANSSON FILLDGA 270965-3539
JÓN M. HALLDÓRSSON BYGGINGAFR. 091162-3509

VERK
BORGAEHELLA 27
HAFNARFJÖRÐUR

TEKNIING
DEILI
VERKTEIKNINGAR

KVARÐ
1:5 A1

DAGS.
11.02.2023

TEKNIAD AF
KR. JMH

TEKNIING NR.
13-11