




DEILI 18 - 13-07

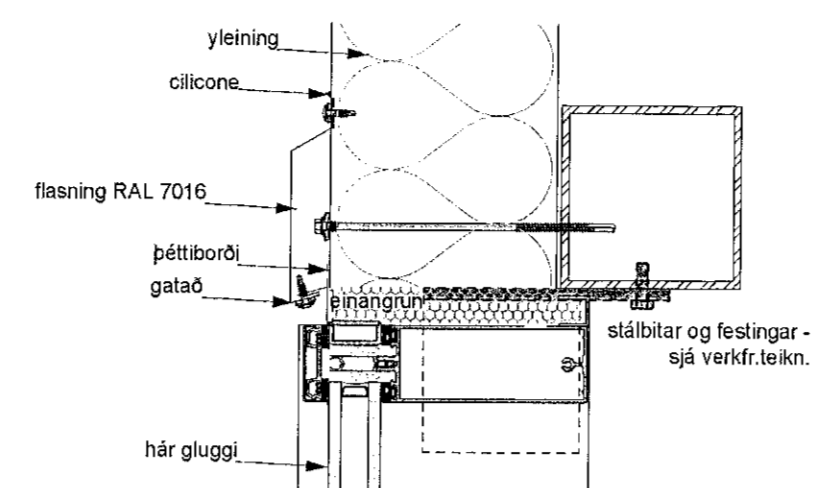


DEILI 16 - 13-08

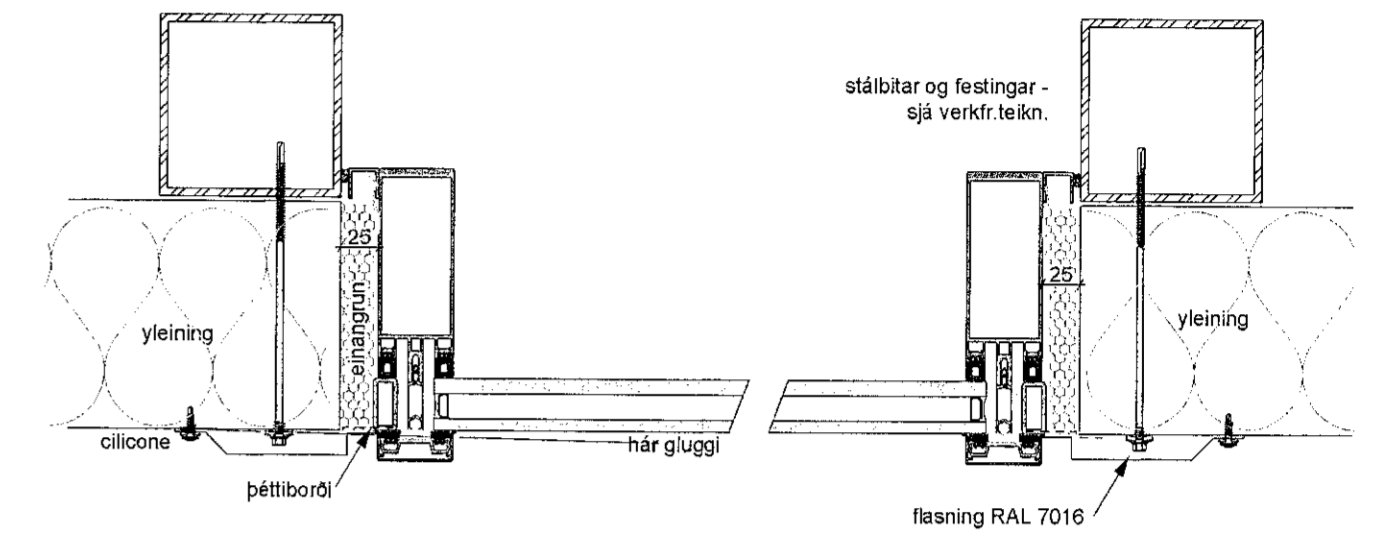


DEILI 20 - 13-01

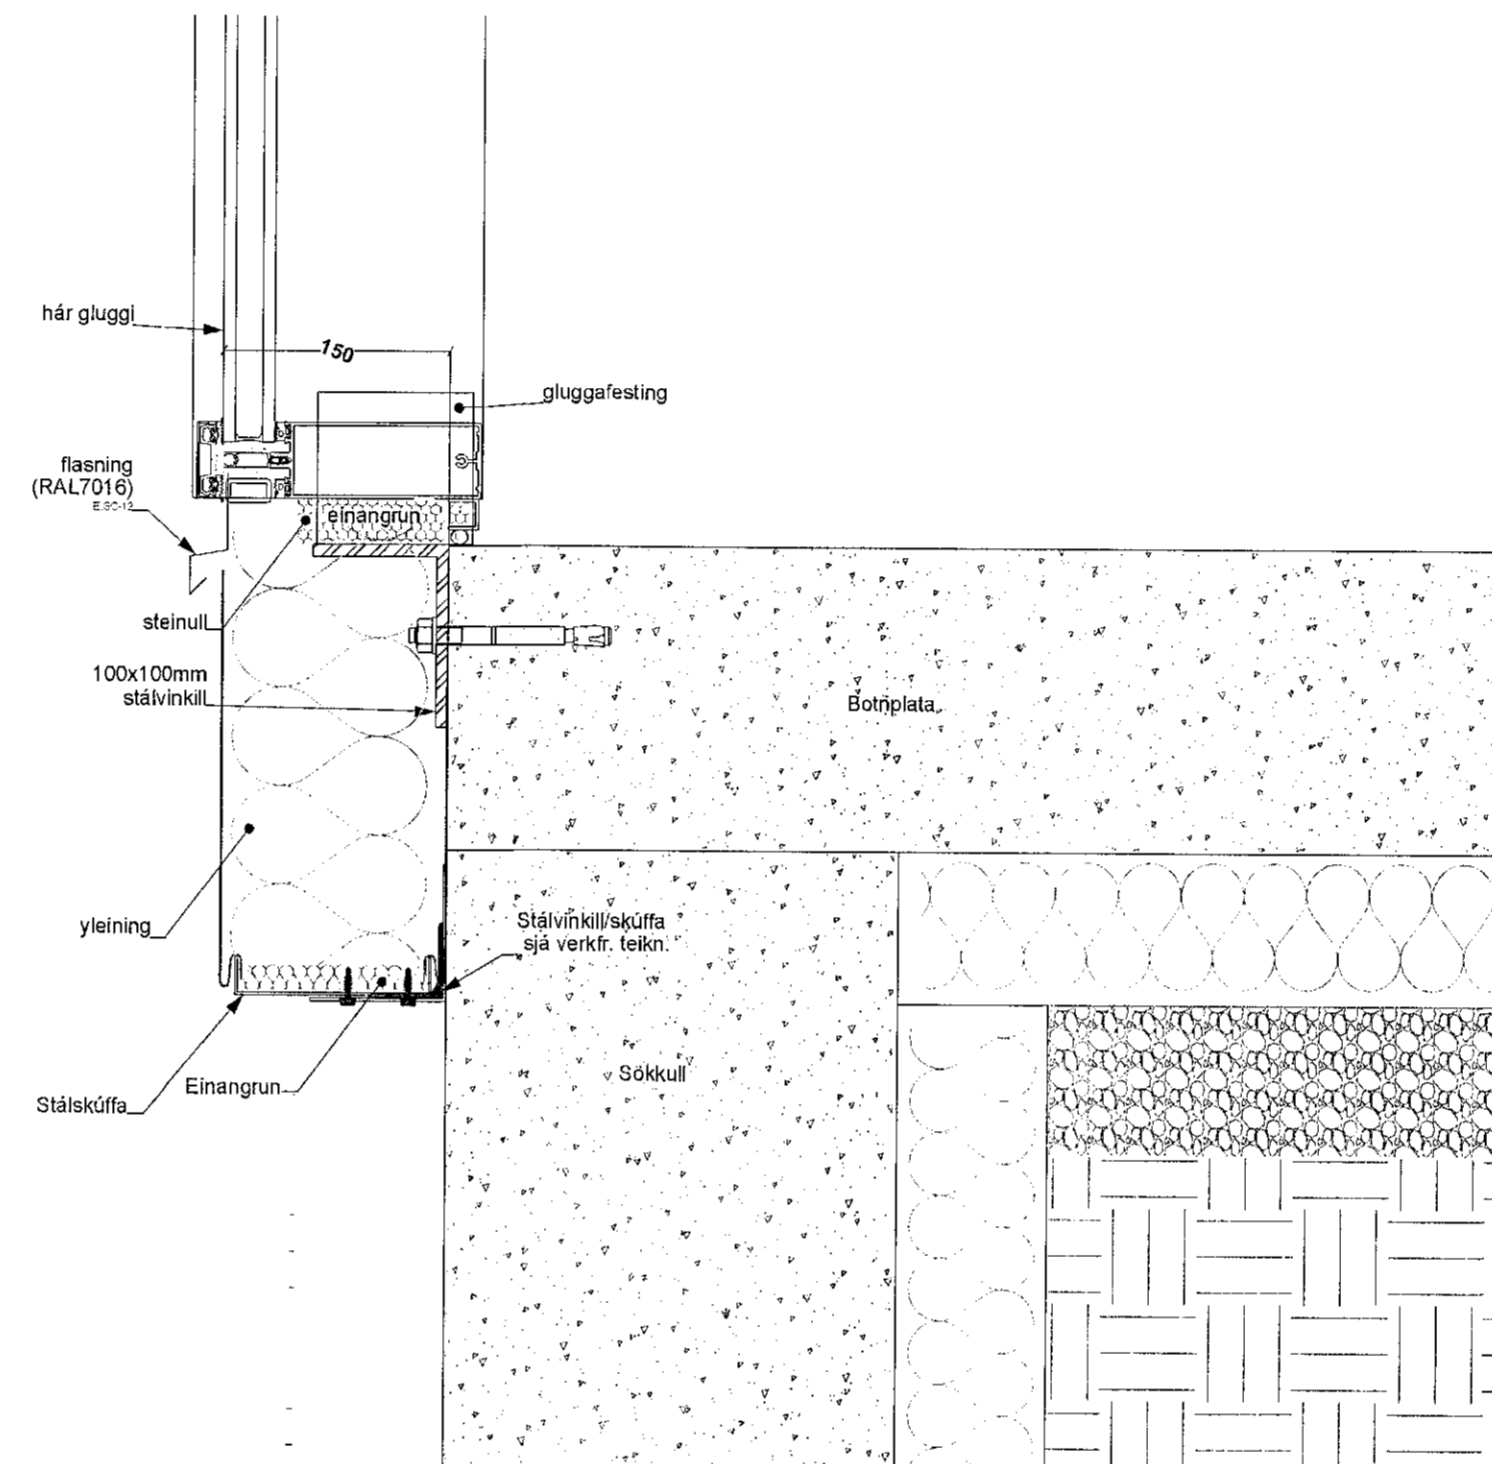


DEILI 17 - 13-07/13-08

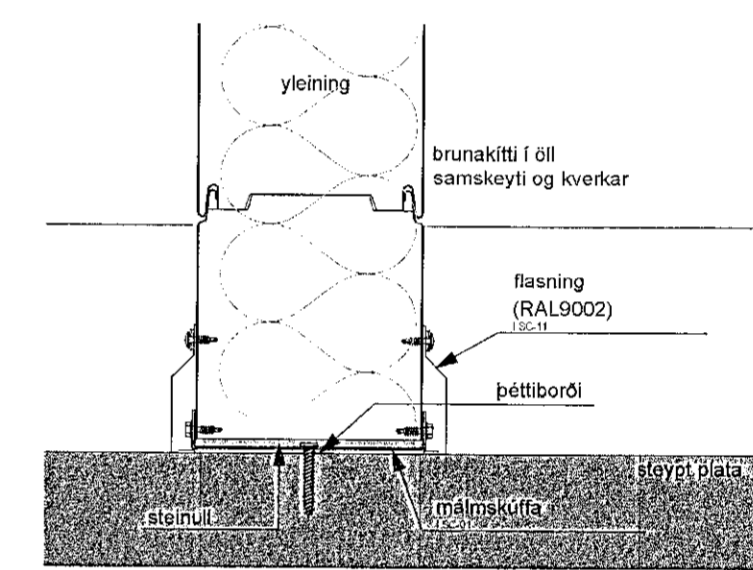

DEILI 21 - 13-01

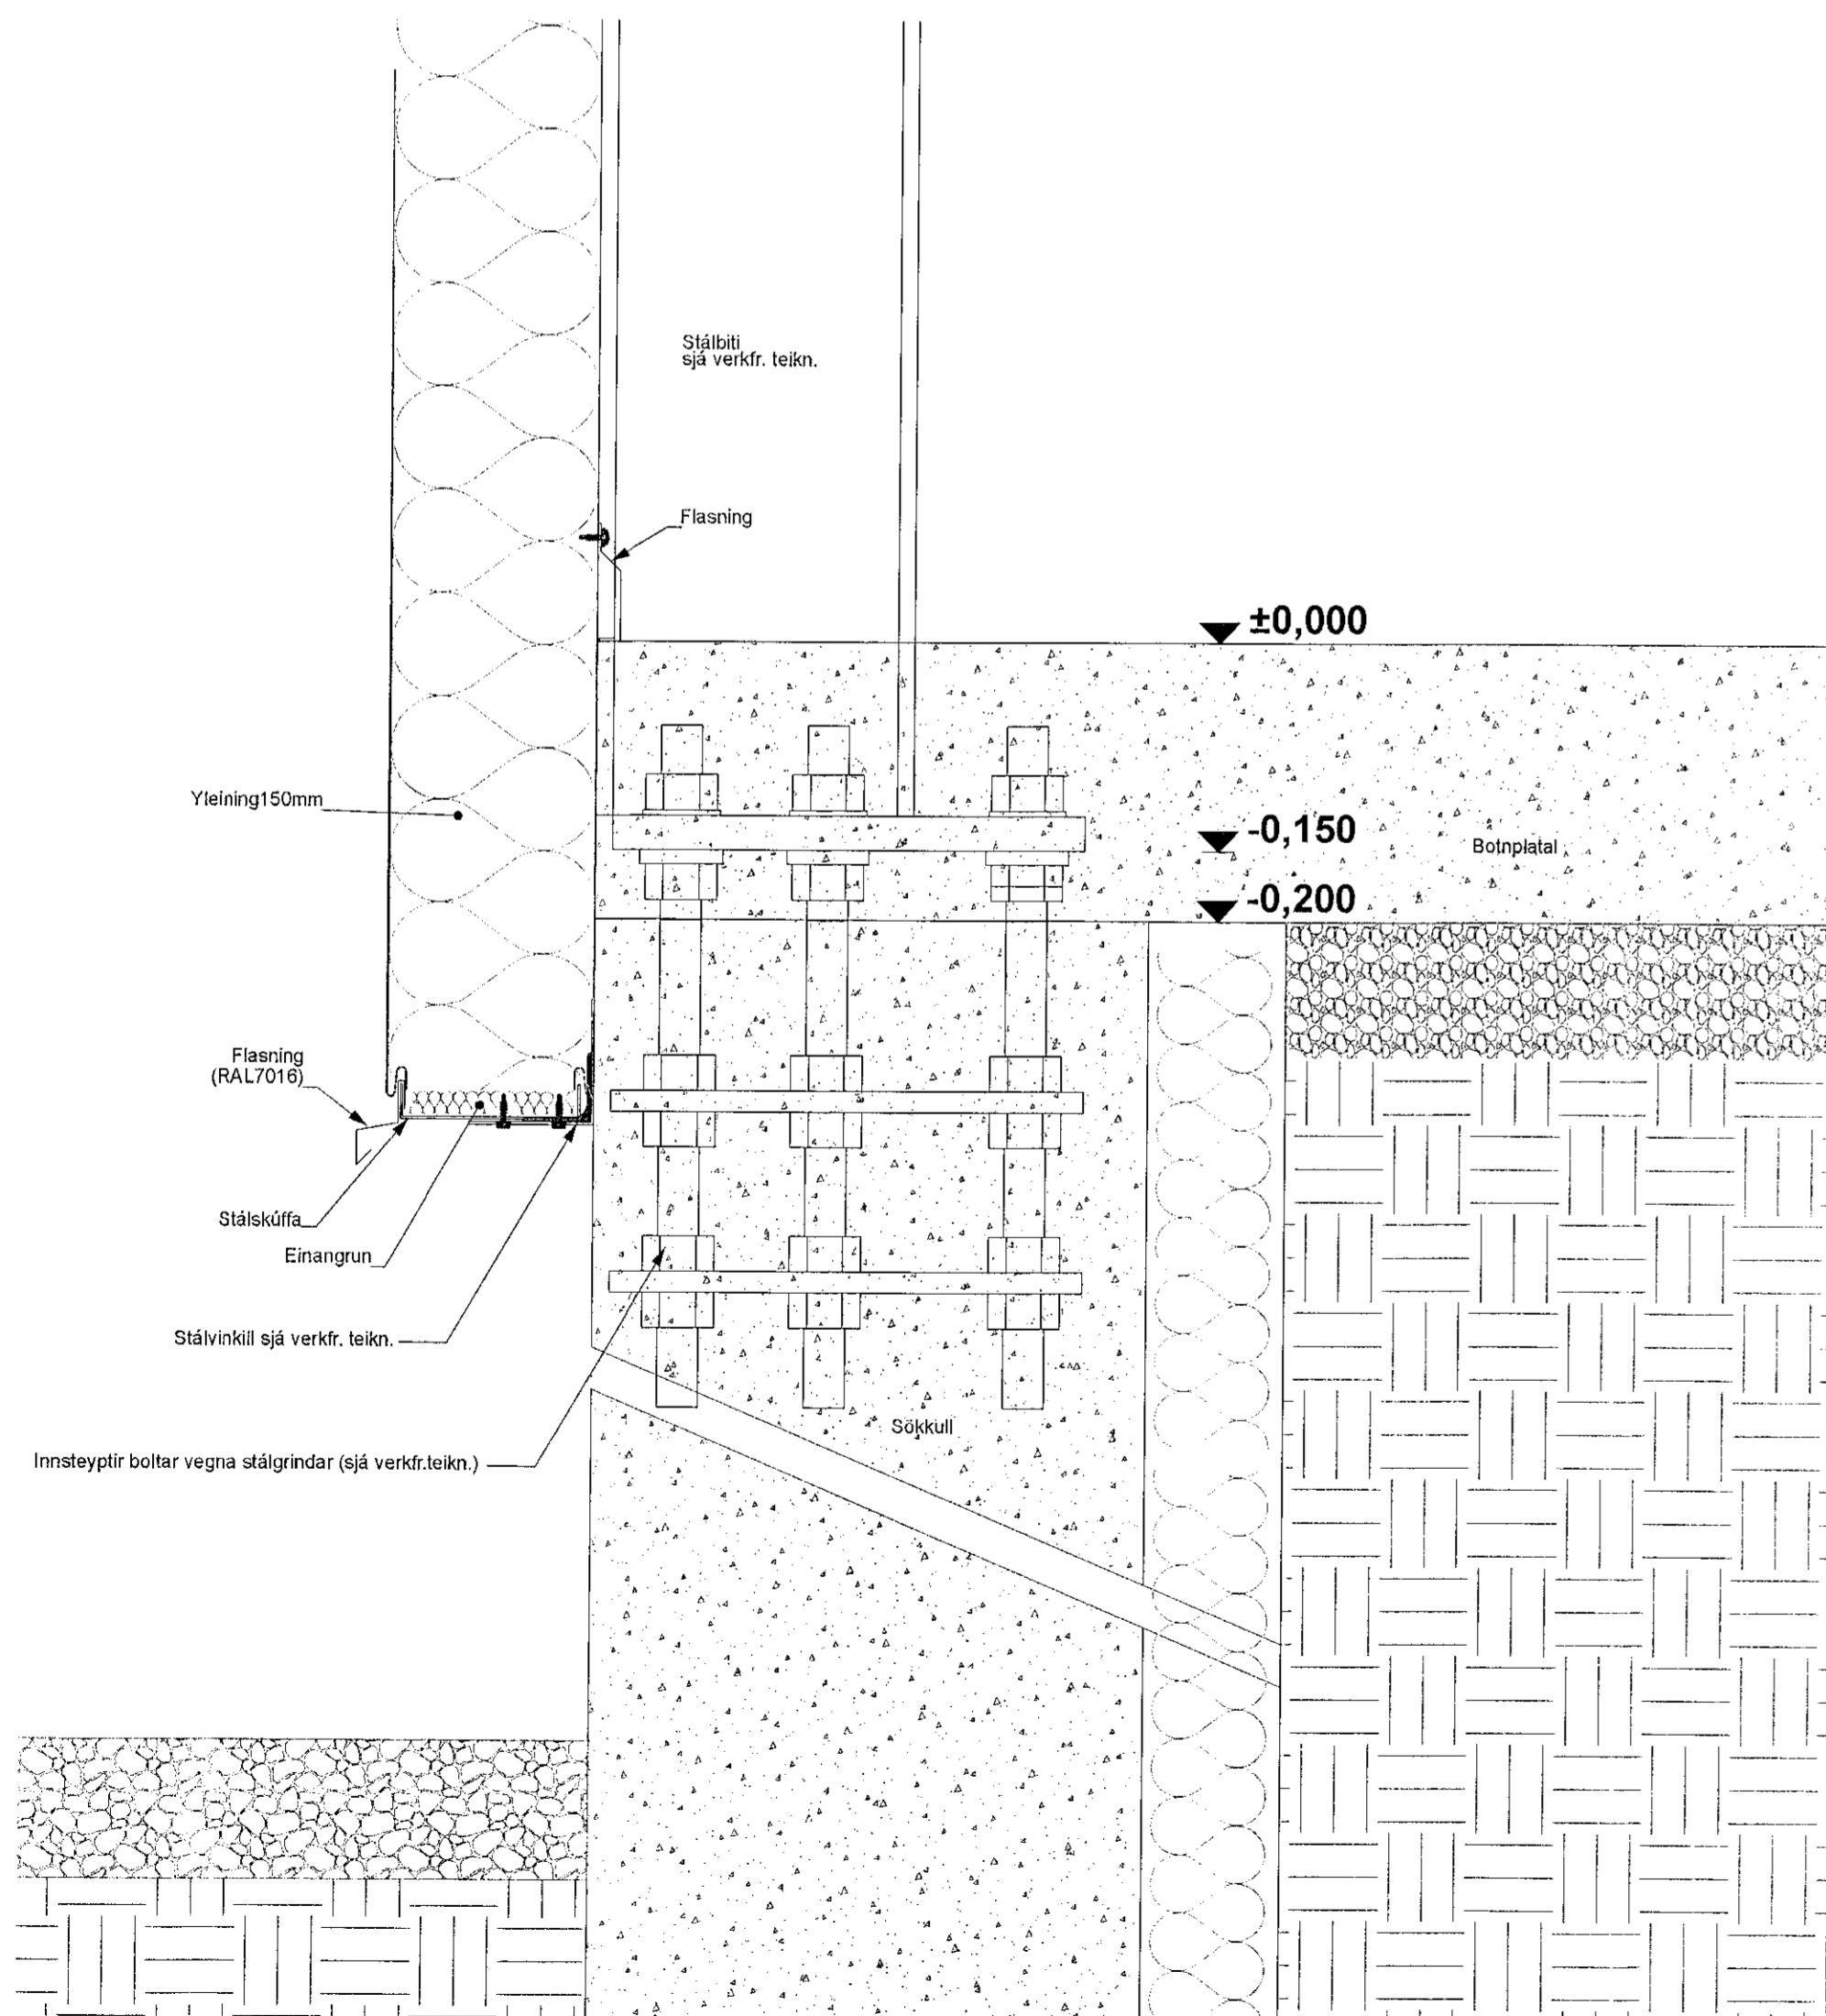

DEILI 19 - 13-07

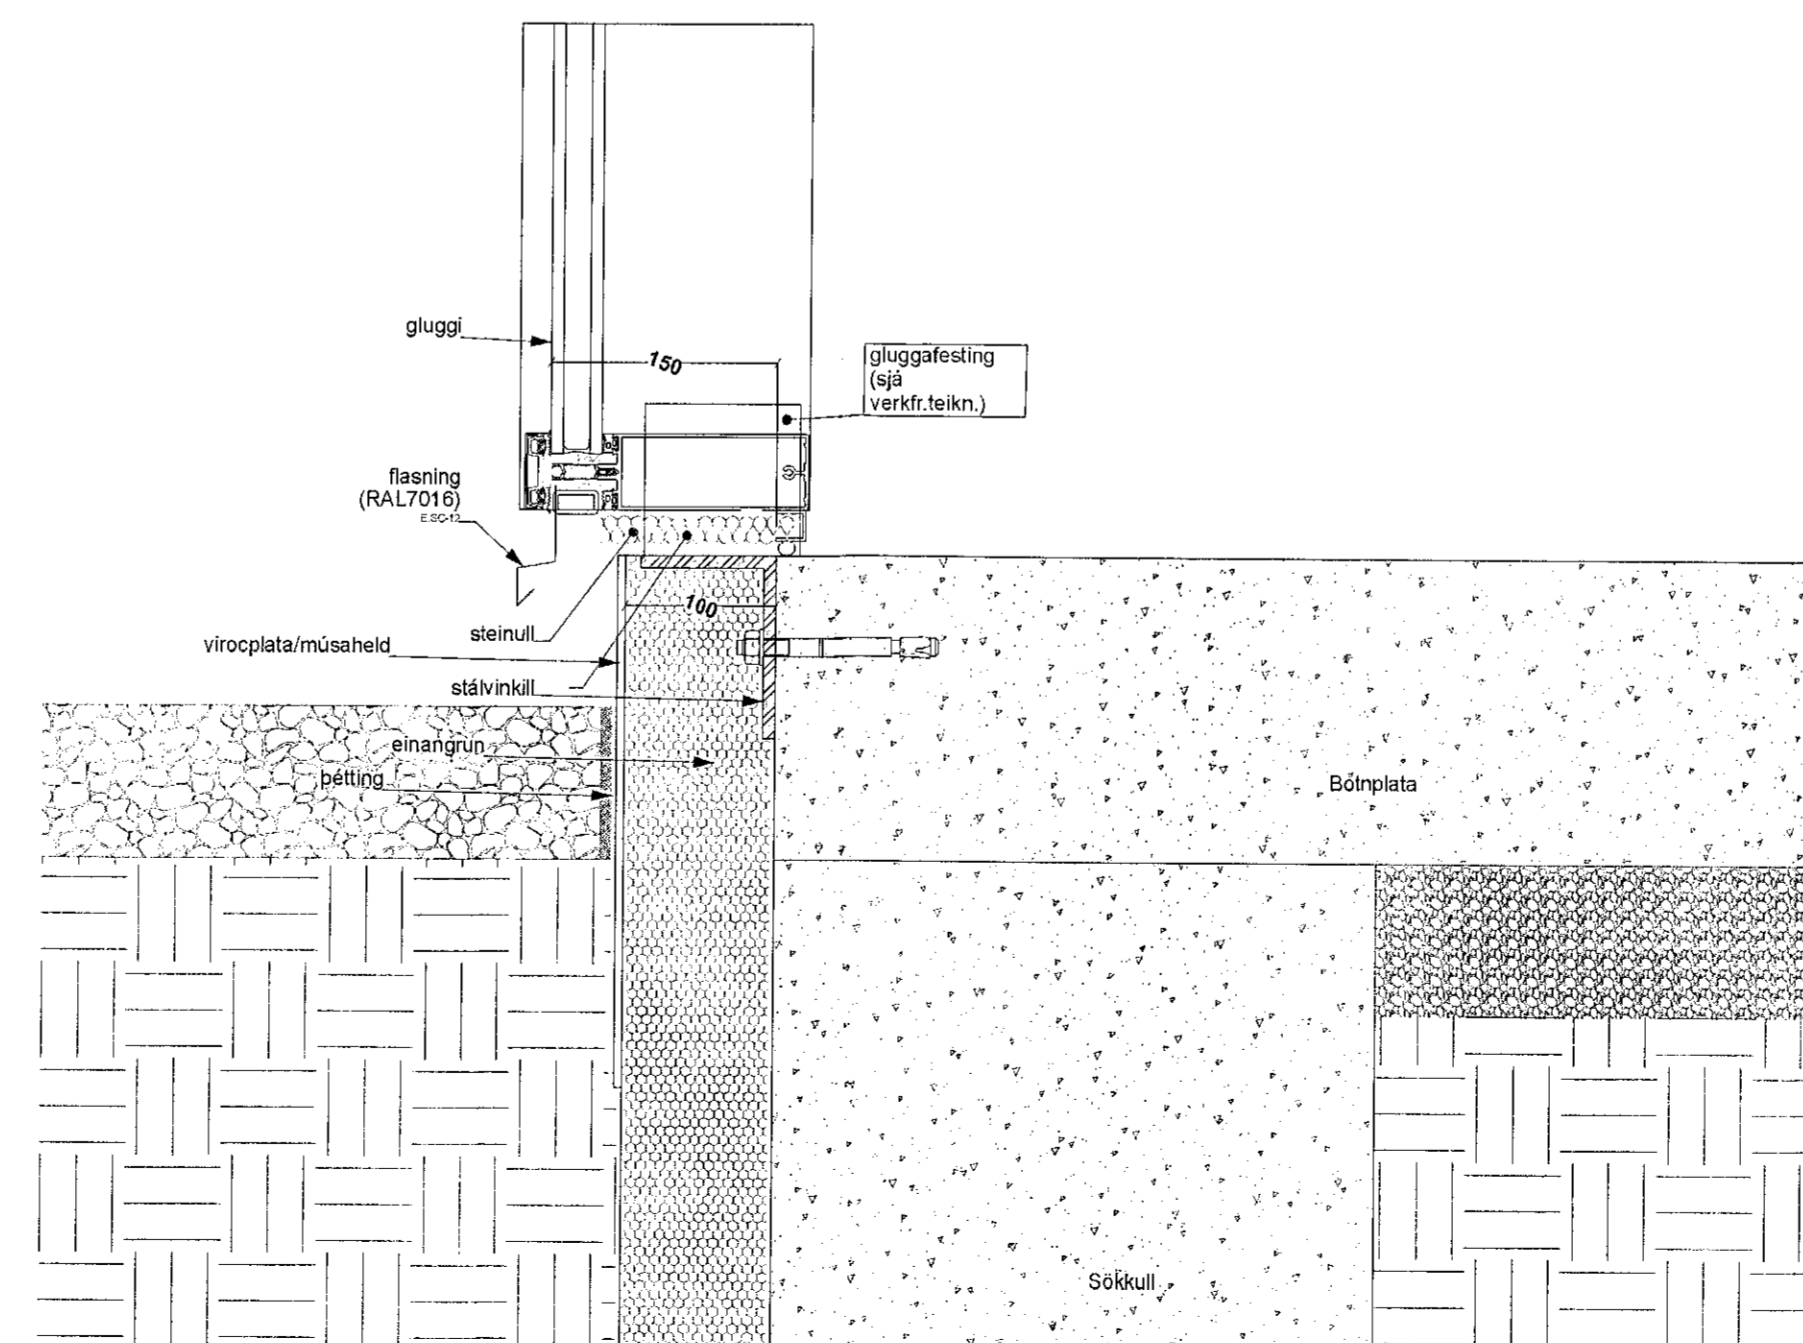

DEILI 15 - 13-08

MÁL ATHUGIST Á STAÐNUM ÁÐUR
EN FRAMKVÆMD HEFST

BREYTINGAR		
NR.	DAGS.	BREYTING

K.J. ARK. sif 690319-0300
TEL: 899-3234
E-MAIL: kjarntan@kjhonnun.is
E-MAIL: jon@kjhonnun.is

HÖNNUN - SKIPULAG - RÁÐGJÖF
KJARTAN RÁFNSSON FRIÐUSA 270385-2639
JÓN M. HALLDÓRSSON BYGGINGAFR. 091182-3509

VERK
BORGARHELLA 27
HAFNARFJÖRÐUR

TEKNING
DEILI
VERKTEIKNINGAR

KVARÐI
1:5 A1

DAGS.
11.02.2023
TEIKNAD AF
KR. JMH

TEIKNING NR.