


Samþykkt þann
 11. apríl 2023
 fh. byggingarfulltrúans í Hafnarfirði
 Róbert A. Róbertsson

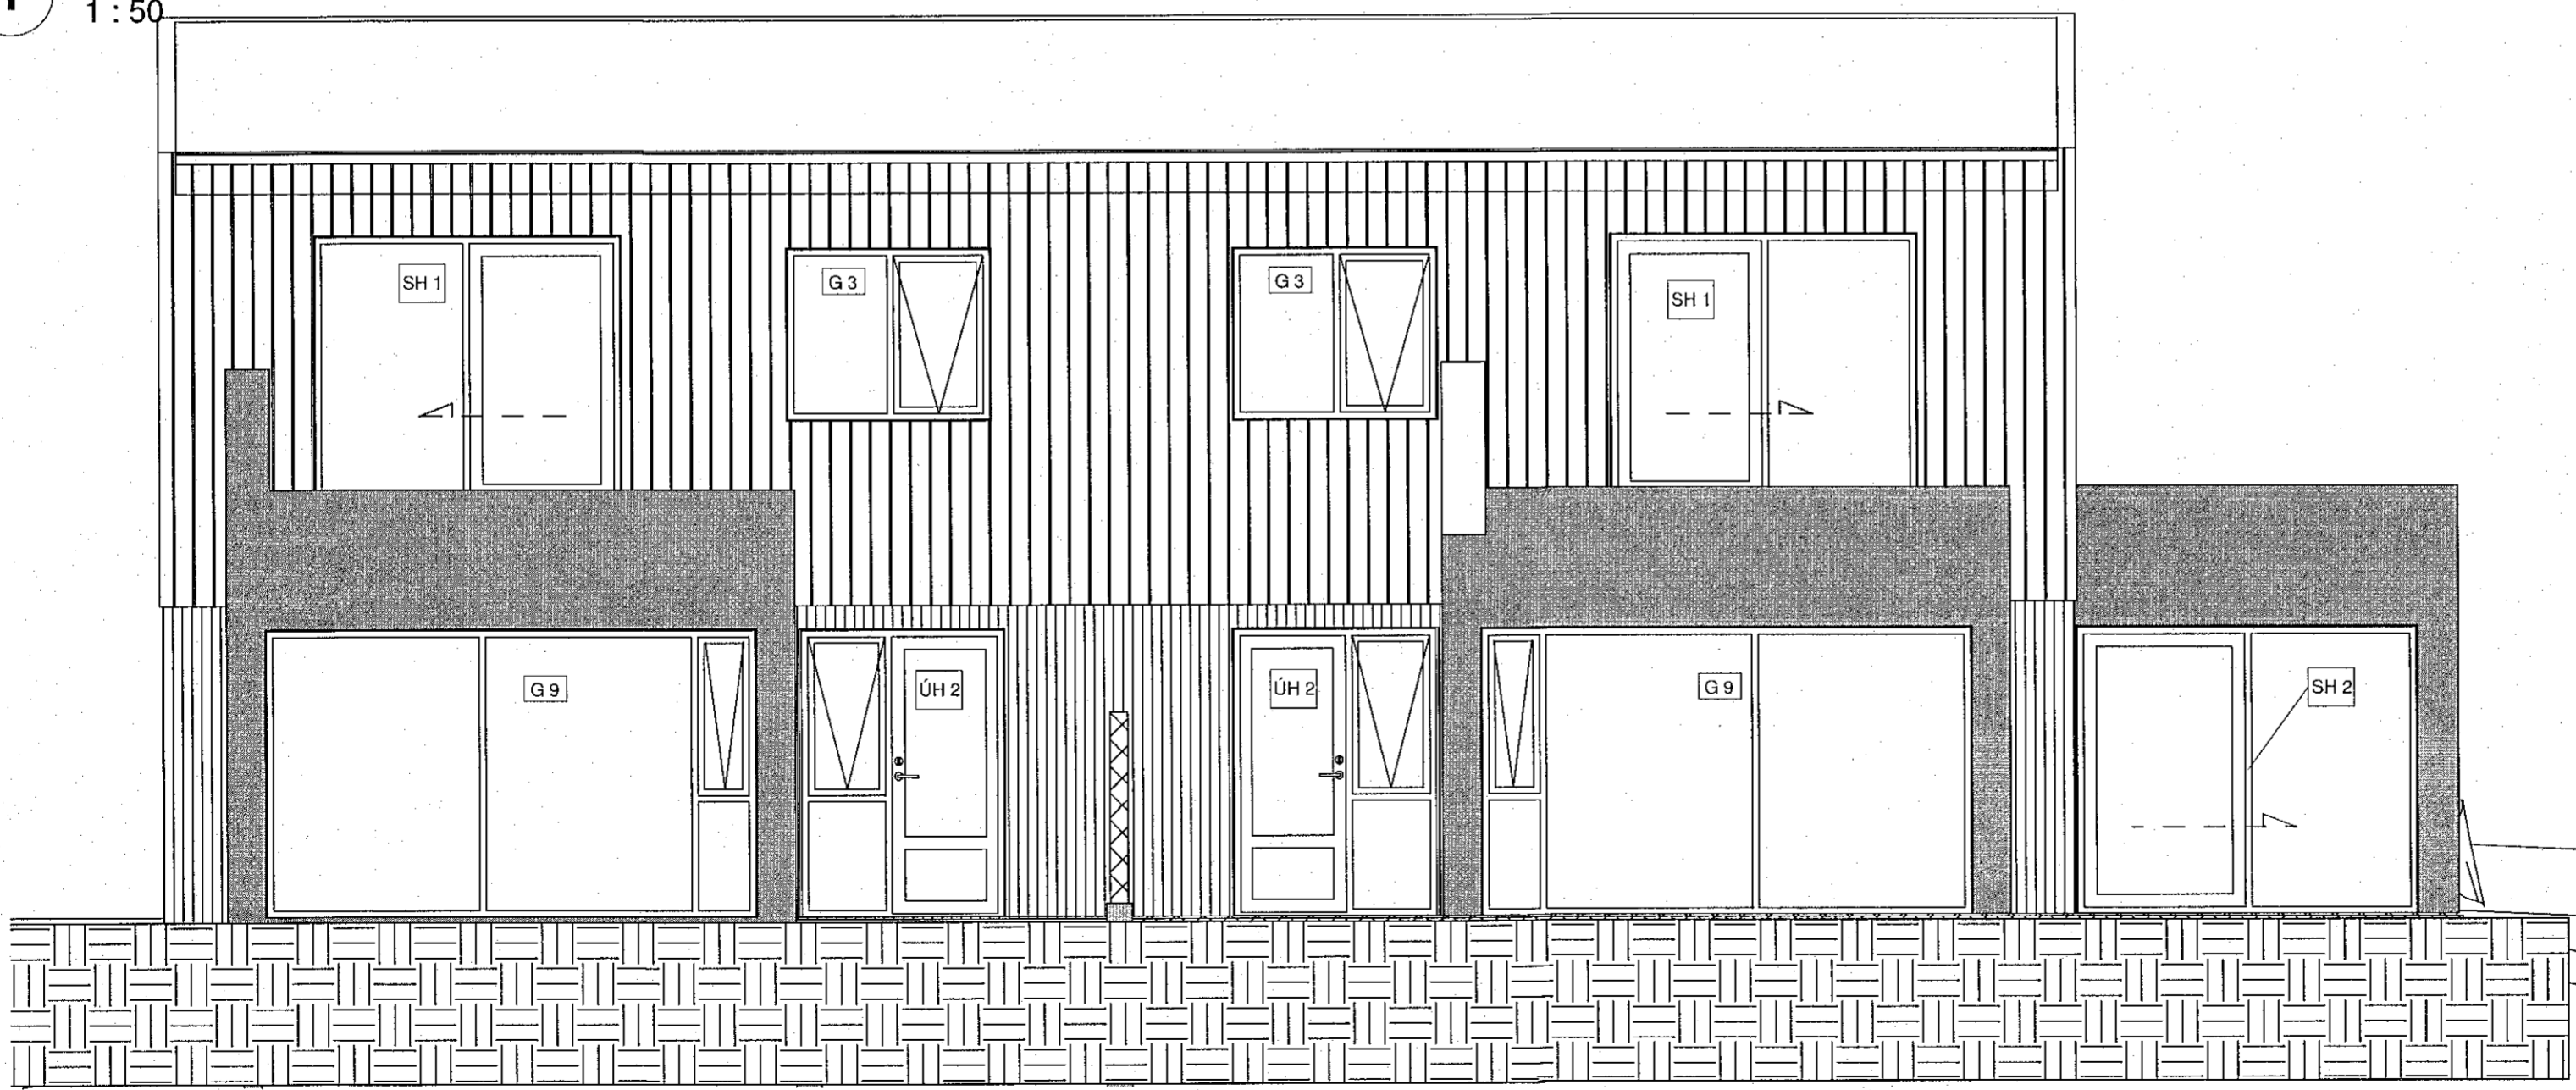

1 Austur - Gluggaútlit
 1 : 50



2 Norður - Gluggaútlit
 1 : 50

mansard
 teiknistofa ehf
 Holtsbúð 27 - 210 Garðabæ
 www.mansard.is / jonhraf@mansard.is
 Kt.: 570394-2079 - s:862-7102

Verkheiti: Hlíðarbraut 16 - Hafnarfirði

Efni: Sérteikningar
 Útlit glugga

Verknúmer: A-23-01-02	Mkv.: 1:50	A2
Teikn. nr.: S-007	Dags.: 16.03.2023	
Hannað: JHH	Teiknað: JHH	
Jón Hrafn Hlööversson byggingafræðingur BFI		
Kt.: 260662-6519		
Samþykkt:		



21.3.2023 11:04:25