


O PN

Borgarhella 13
mhl. 01

 **Samþykkt bann**
26. APR. 2022
Byggingartulltrúnaðurinn
Stefur Bjarnason


4

5

6

7

8

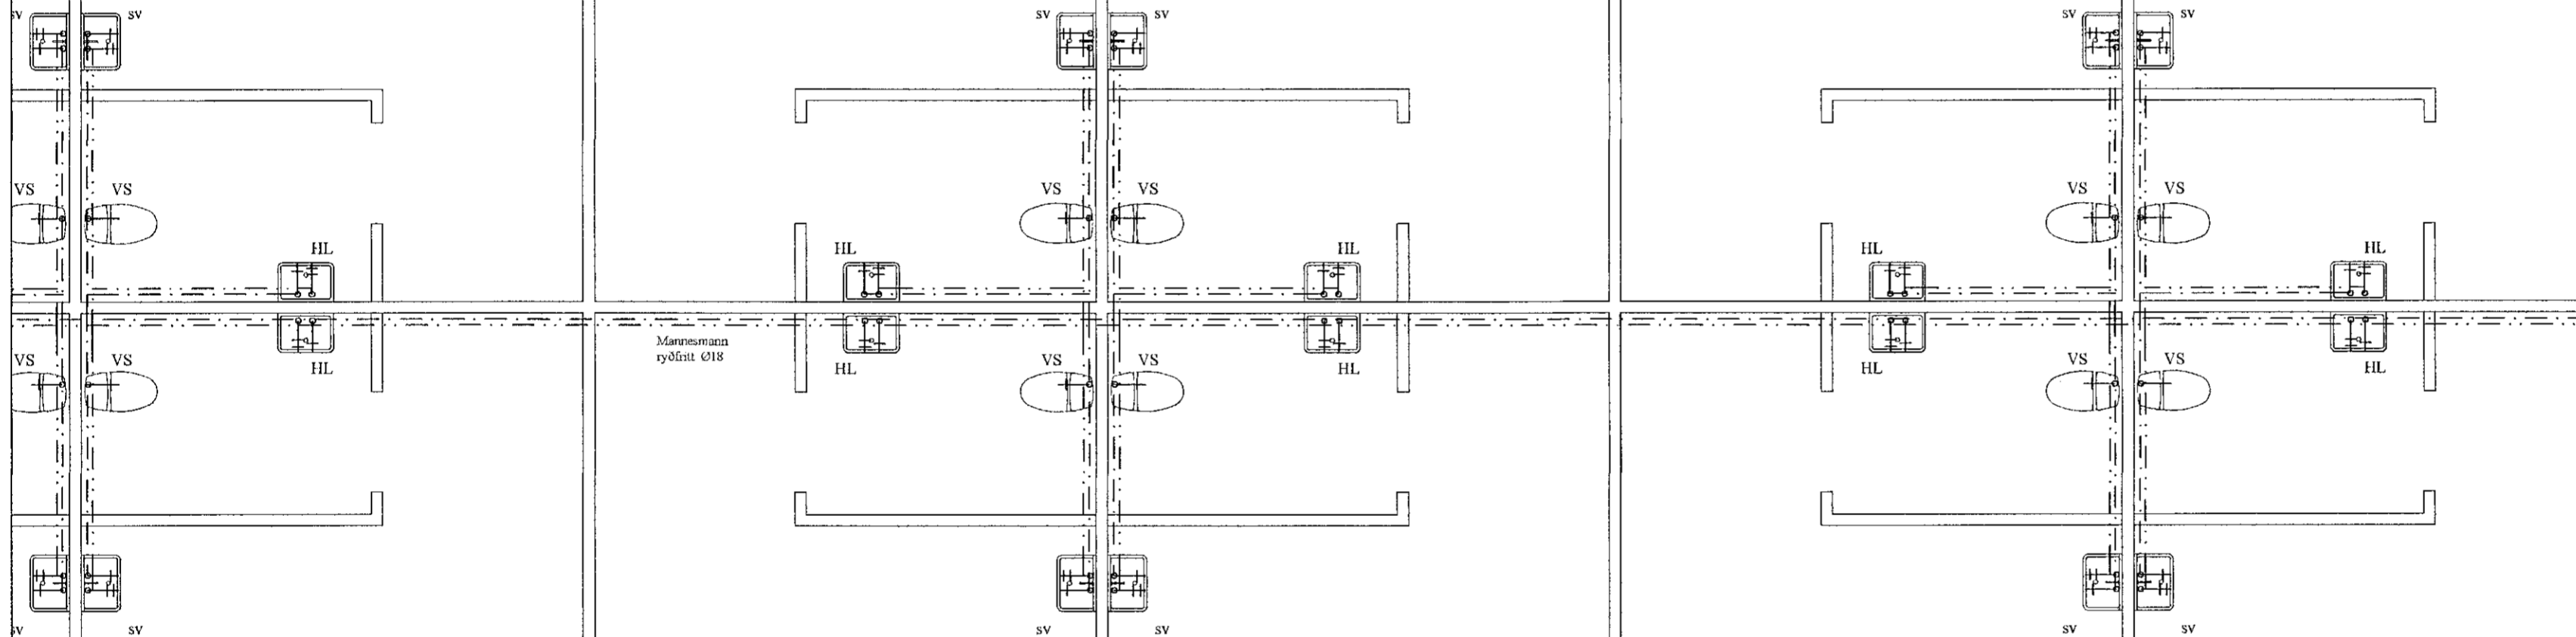


Mannesmana
ryðfætt 018

O PN

Grunnmynd fráveitulagna
MKV: 1:50

BR	DAGS	BREYTING

HÖNNUNARSTJÓRI: *Stefur Bjarnason*

 HJARDARIHOLT 11
800 SELFOSS
Sími: 783 4180
Netfang: kjartan@h11.is

Ártún chf. 12.07.2021

Borgarhella 13 mhl. 01

Lagnir:
Grunnmynd neysluvatnslagna

Kvarði 1:50

HANNAD:	TEIKNAD	DAGSETNING	VERKNÚMÉR
KG	KG	20.12.2021	302L36
SKRÁARNAFN	SAMÞYKKT	30555-700	TEIKNING NÚMÉR:
Borgarhella Lagnir.dwg	<i>[Signature]</i>		315