

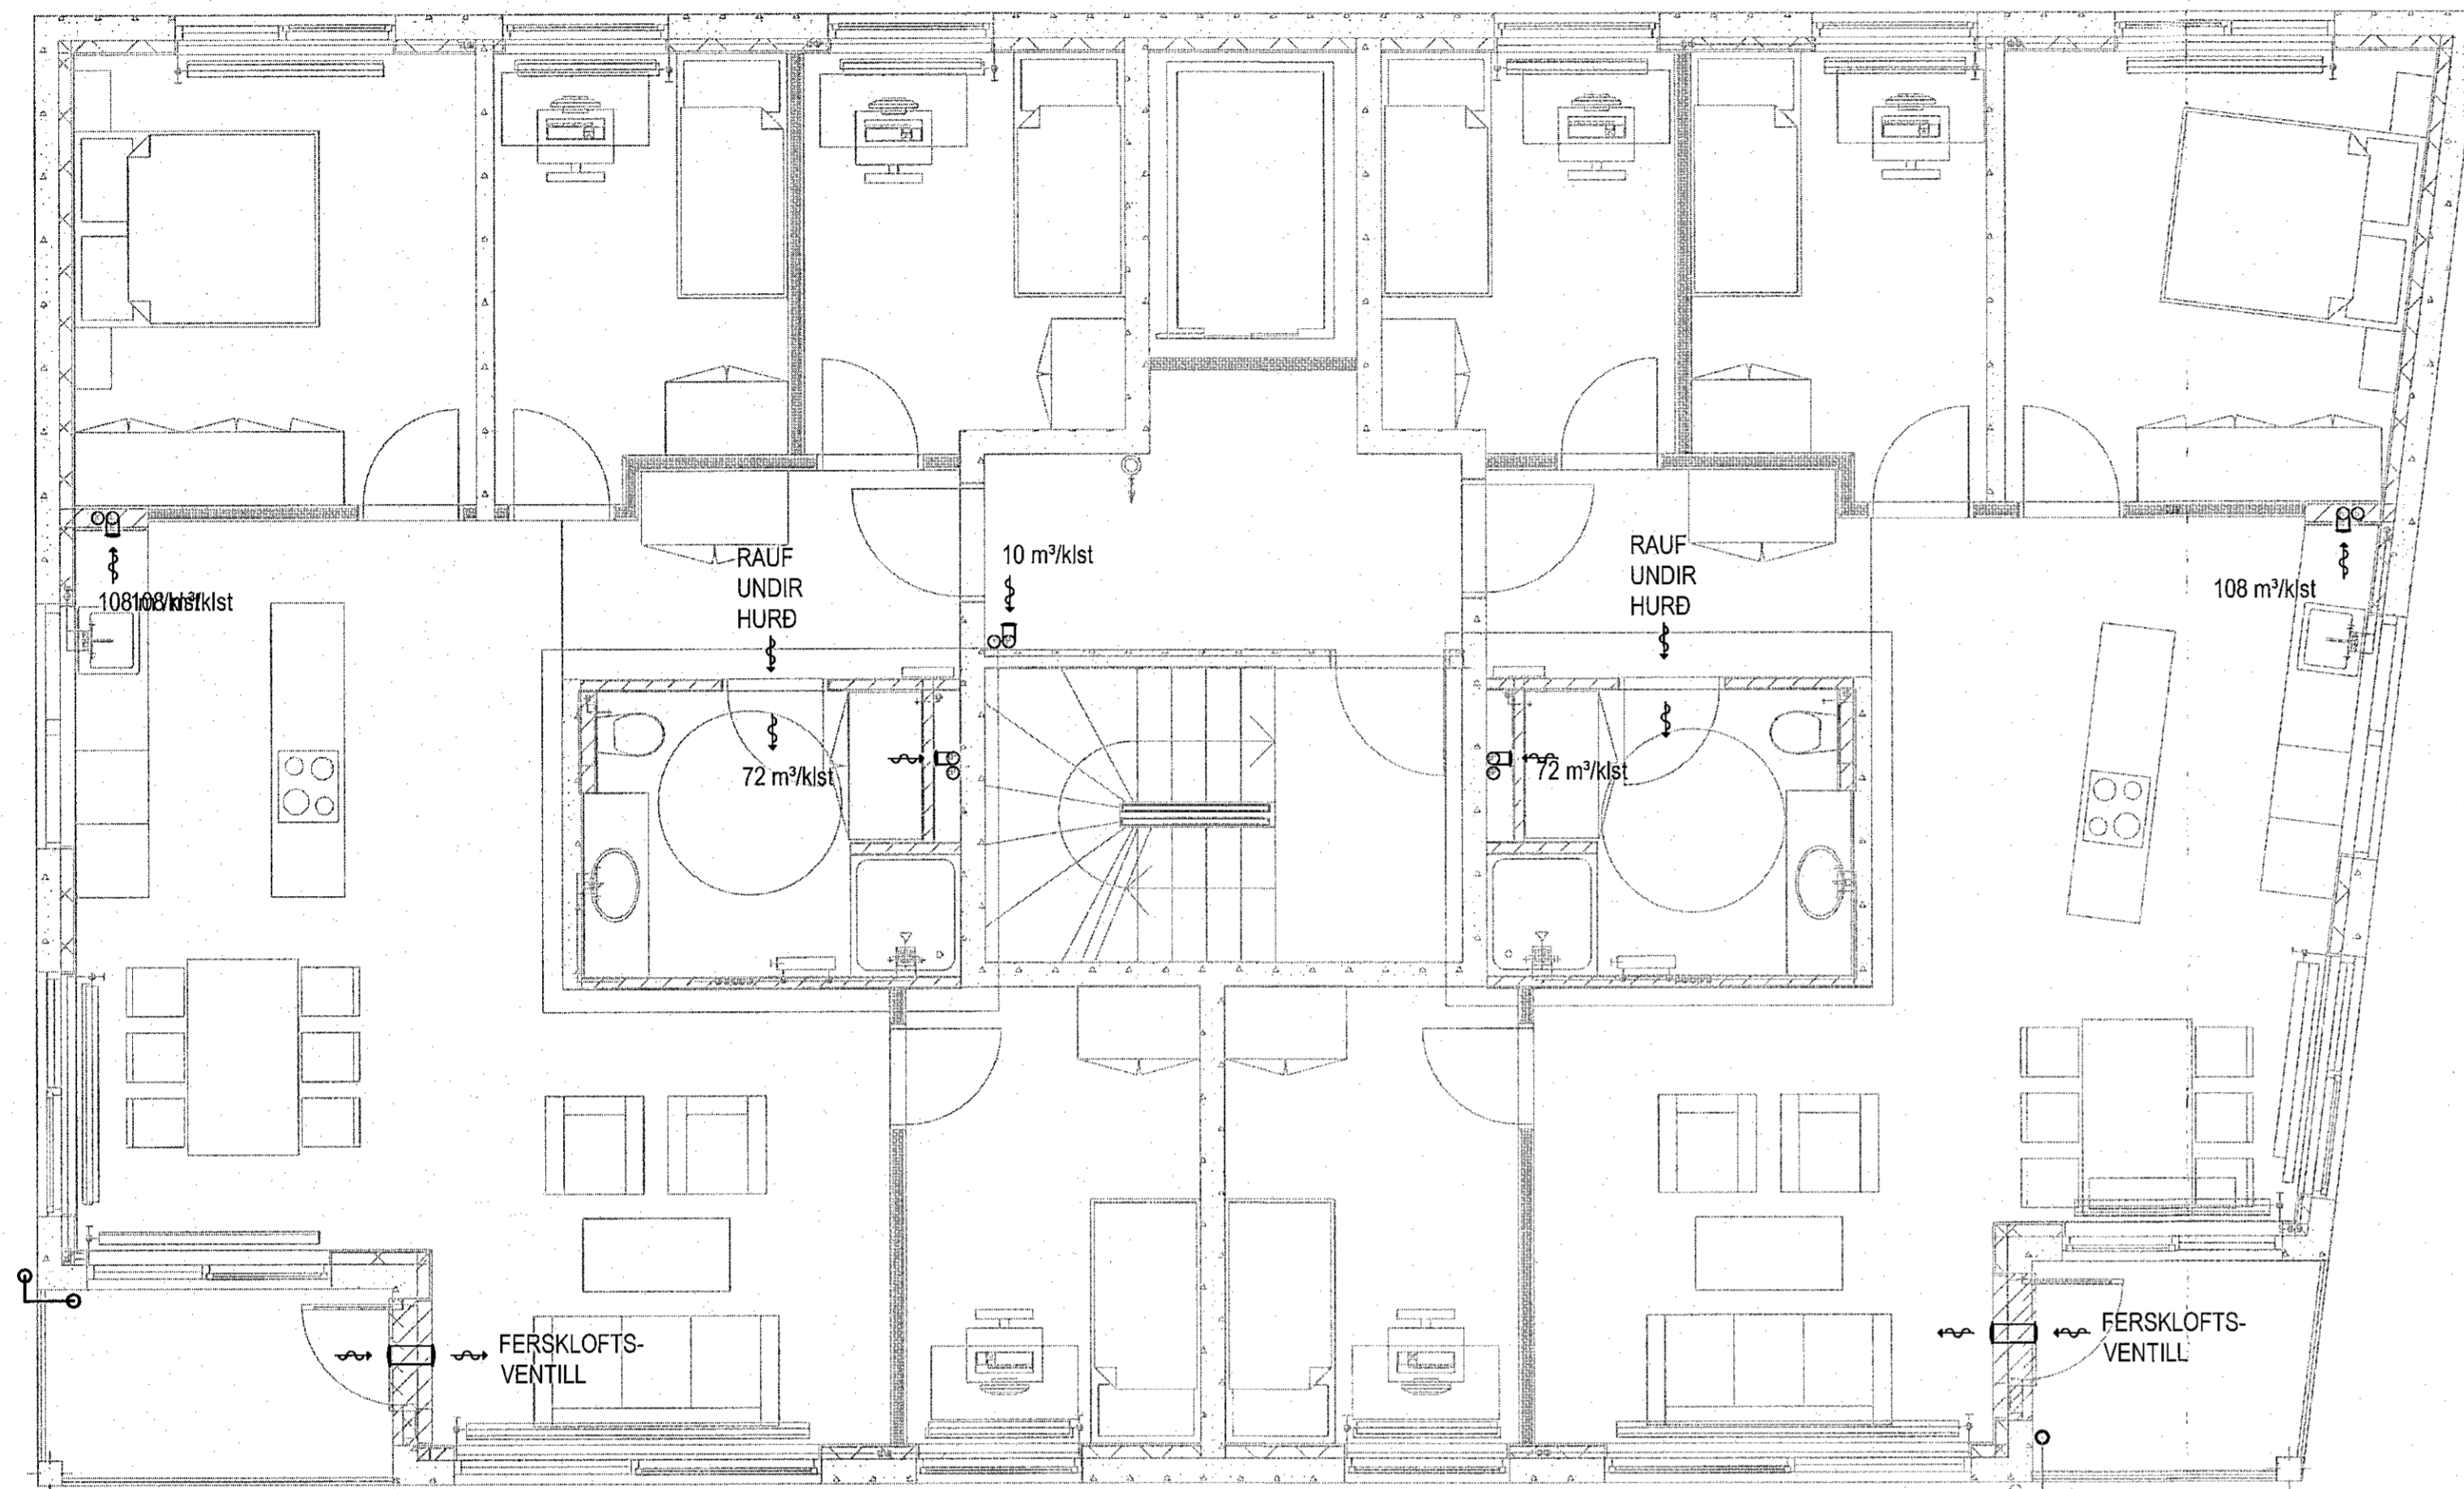
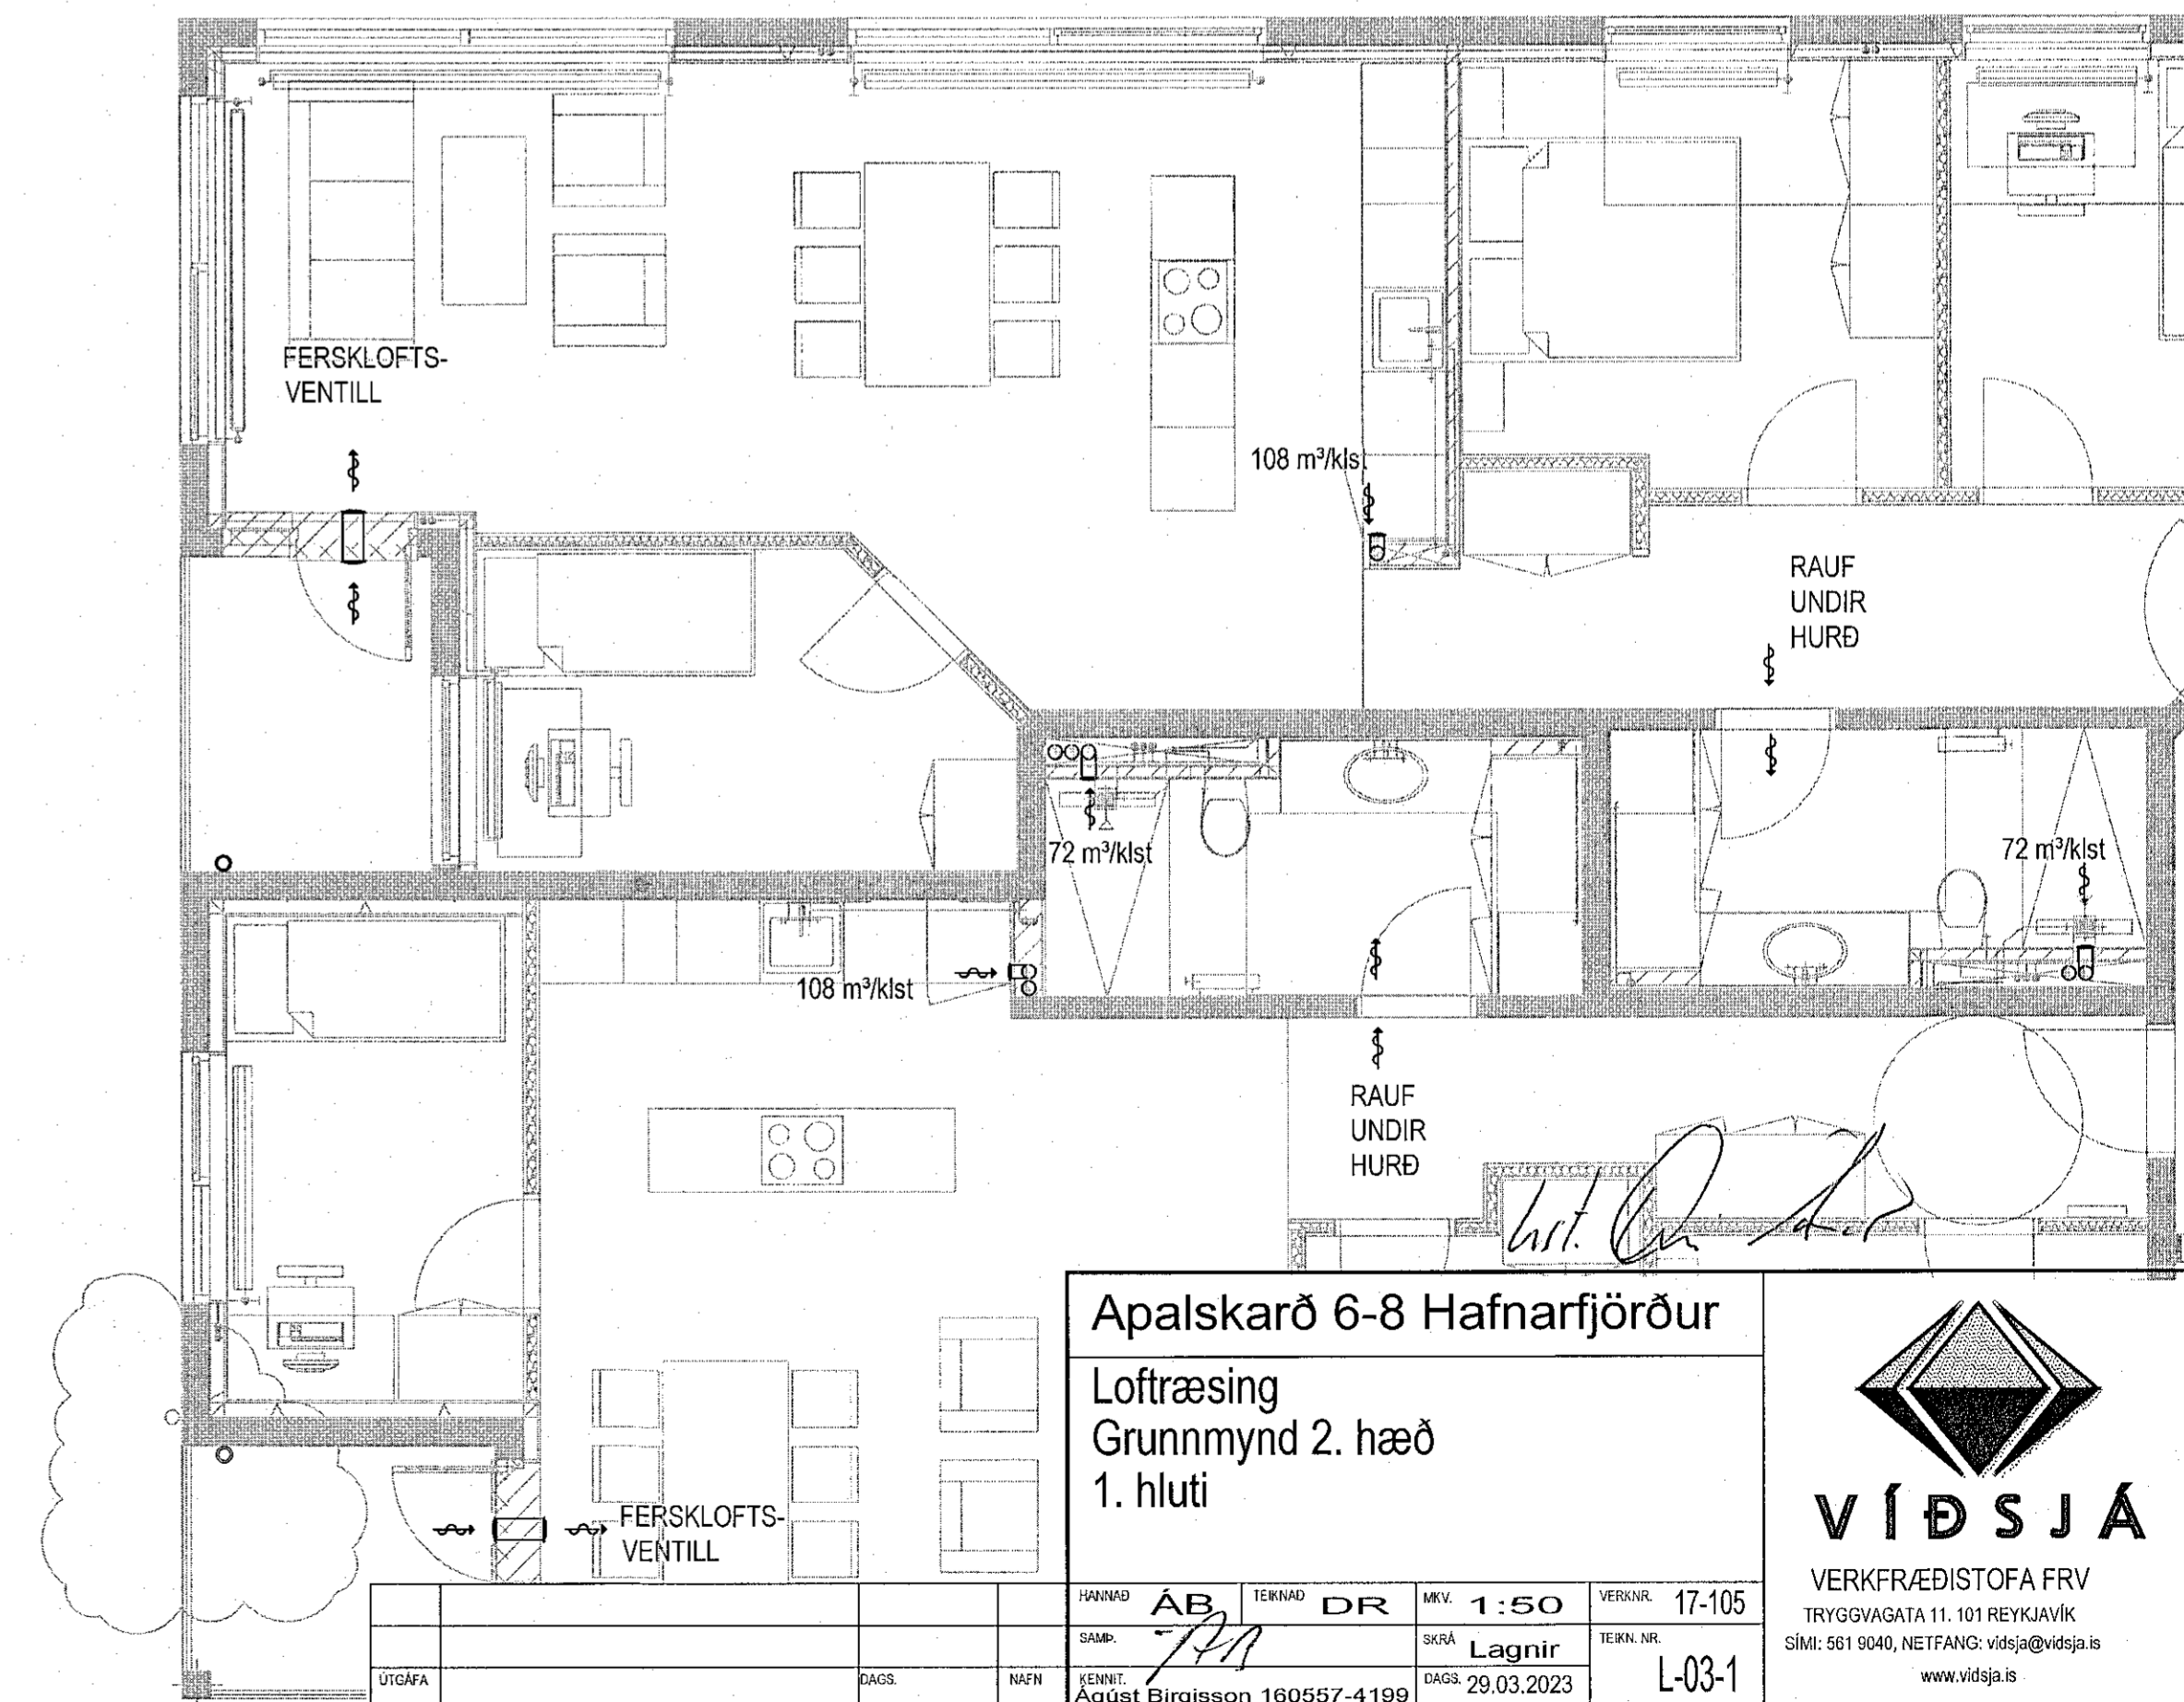


norður ▼

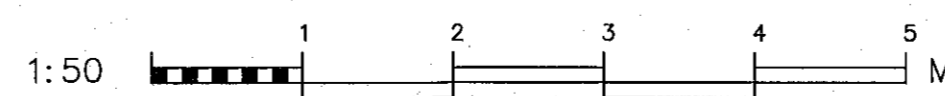

▲ austur

▲ suður

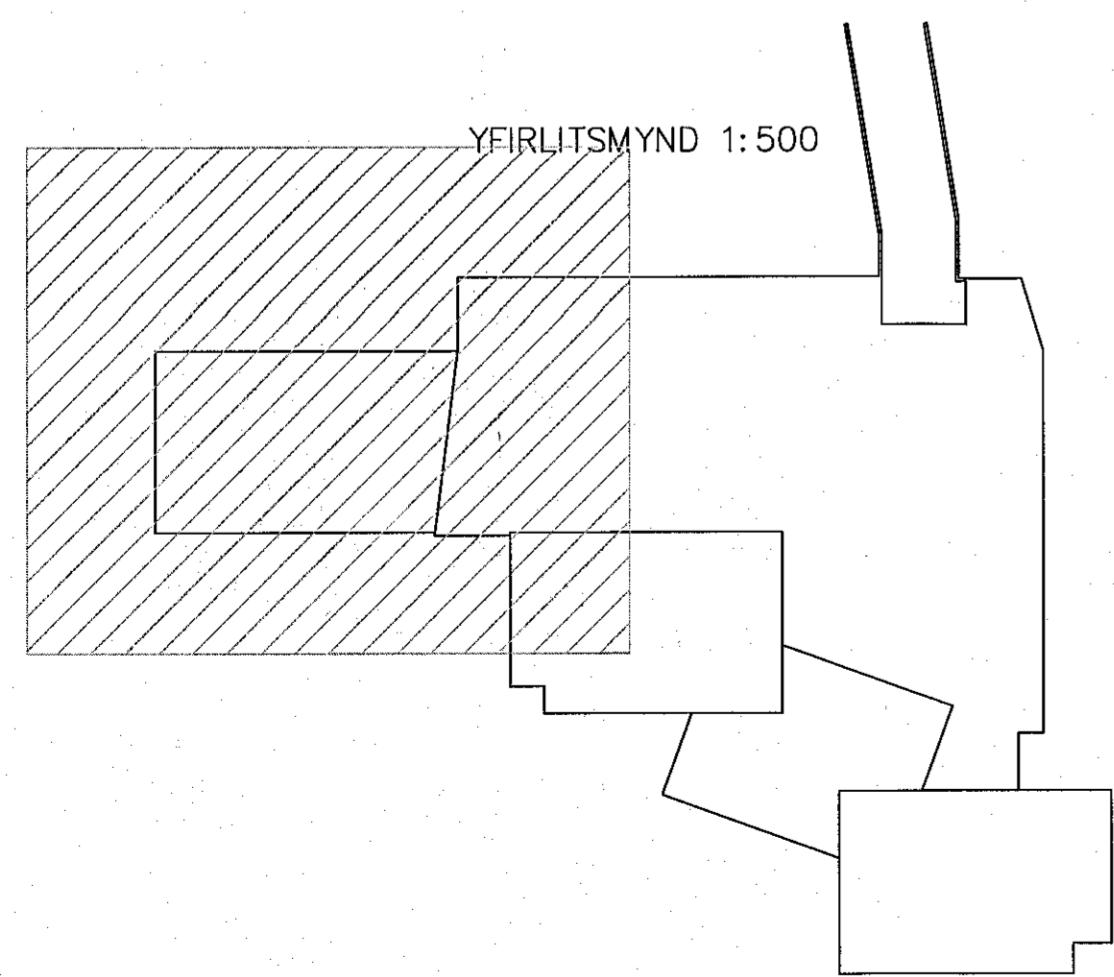

Apalskarð 6-8 Hafnarfjörður
 Loftþræsing
 Grunnmynd 2. hæð
 1. hluti



VERKFRÆÐISTOFA FRV
 TRYGGVAGATA 11, 101 REYKJAVÍK
 Sími: 501 9040, netfang: viddsj@viddsj.is
 www.viddsj.is

SWAMP	AB	TEKNA	DR	MV.	1:50	VERKFR.	17-105
SKAÐ.				SERA	Lagnir	TEKNA NR.	
SKRIFA				DAGS.	29.03.2023	TEKNA NR.	L-03-1