



C:\Users\amari\Documents\Cad\Bjarnason\112 Raflagnateikningar\erkefnauppur\2021\1-12 (Suðurgata 40)\05-Teikningar\Smáspenna 2.hæð.dwg

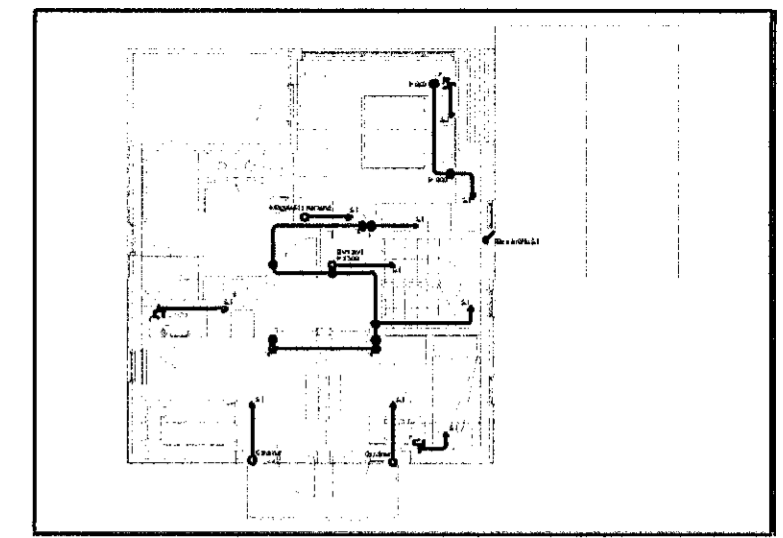


MÓTTEKIÐ
04. Nóv. 2021

fh. Byggingarfulltrúans í Hafnarfjörð
HÍAS

Laðhorntúdur
ráni Eiríksdóttir
Hafnarfjörður
Sími: 070365-4060

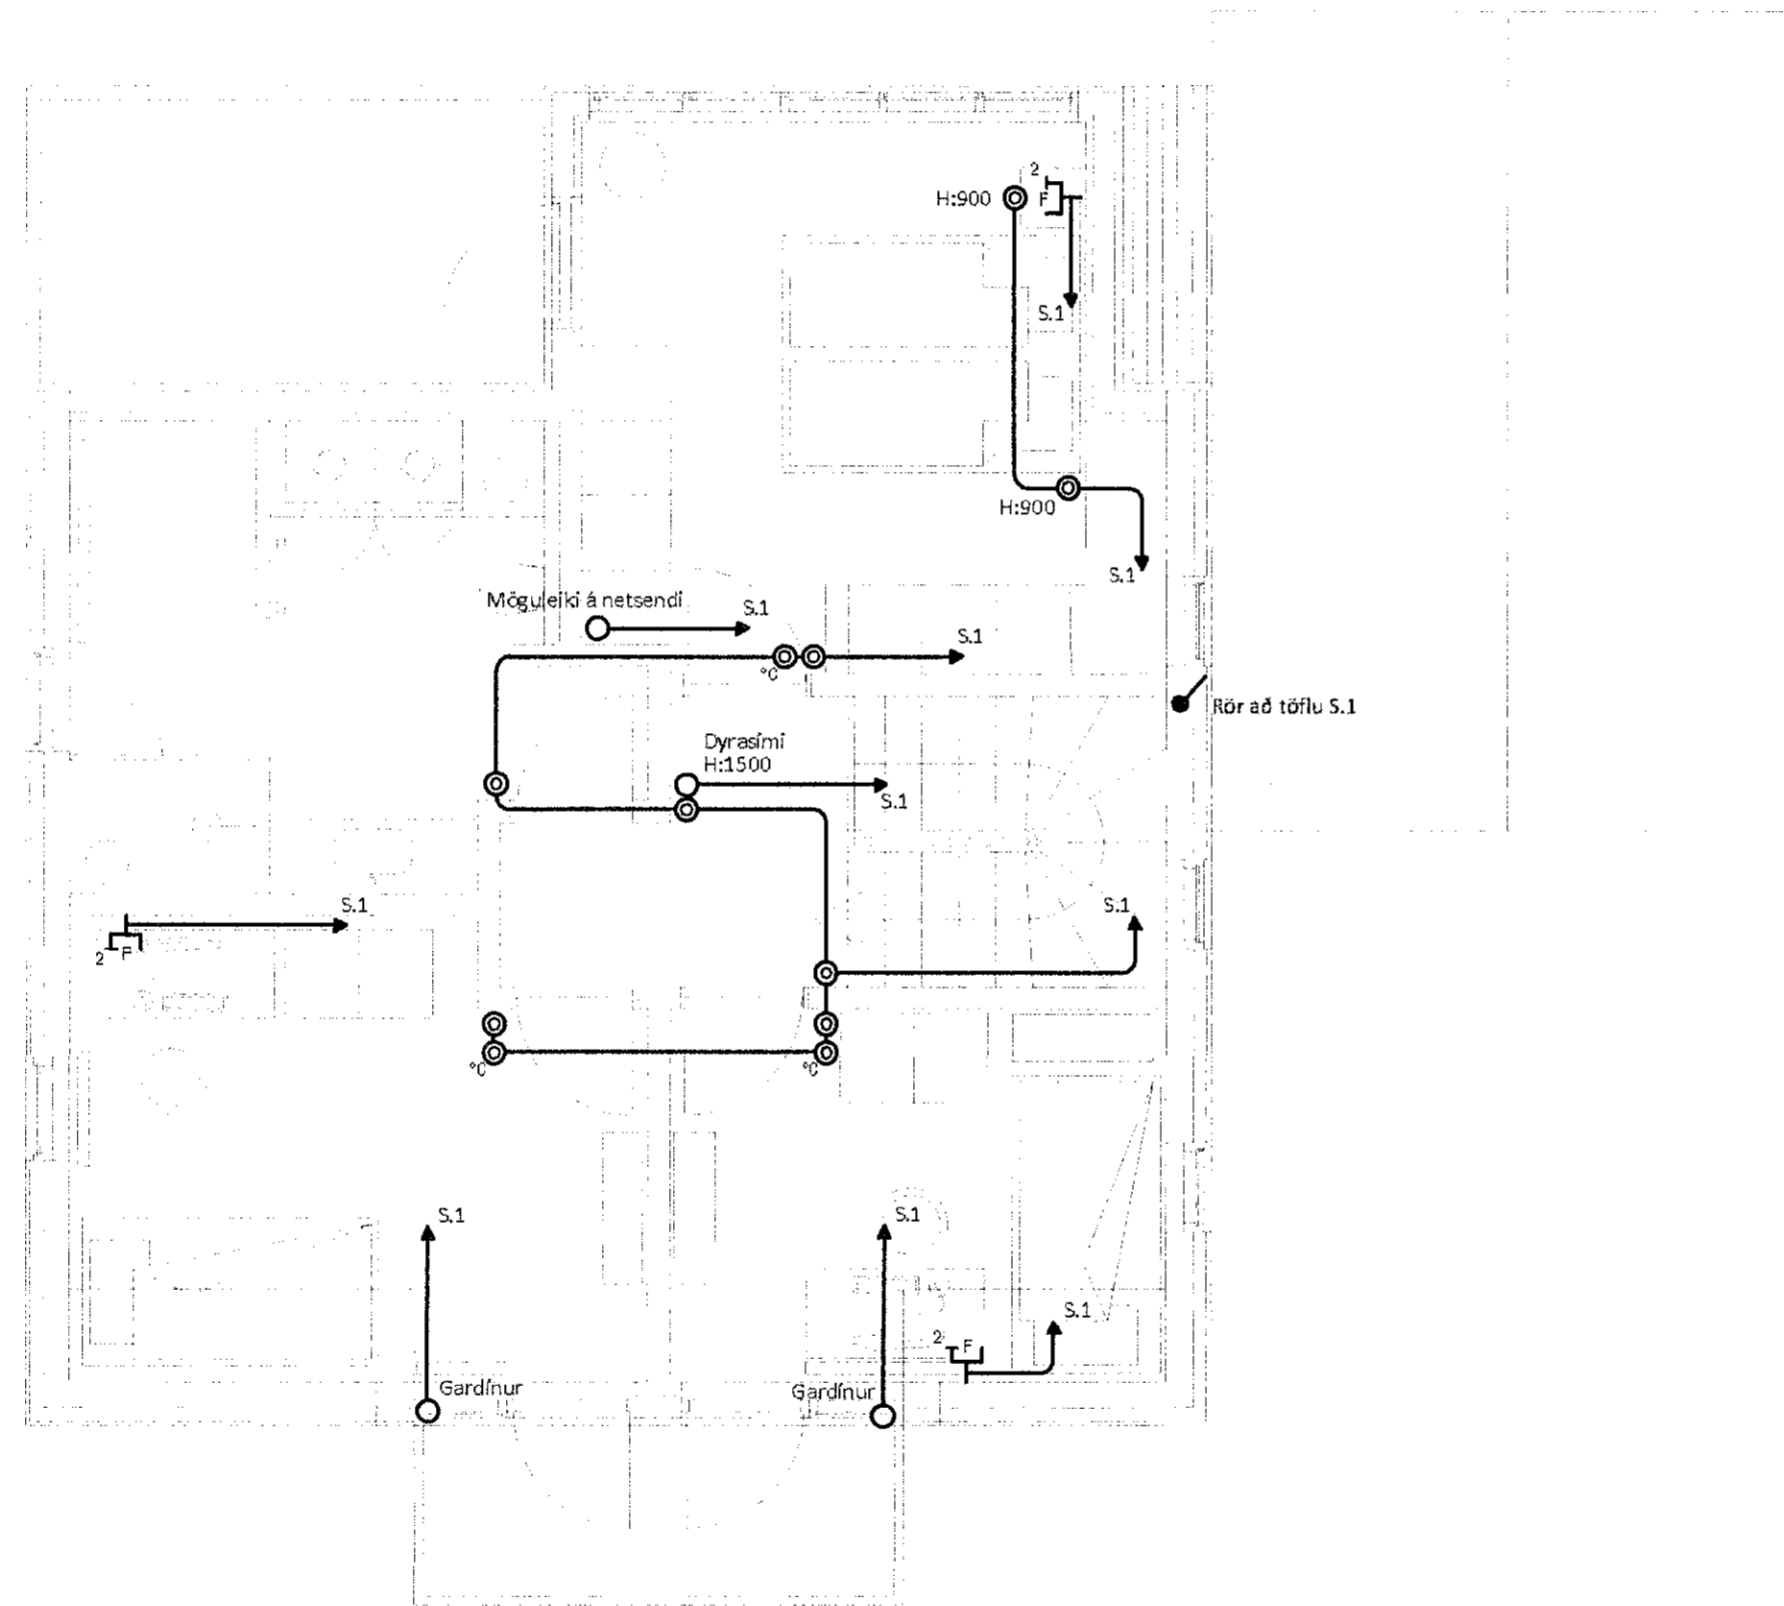

ÞEM.	DAGS.	ÚTGÁFUERILL	DESKRIBERENDUR/ÞR.ÞR.
---	---	---	---
---	---	---	---
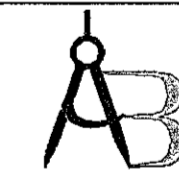


Arnar Bjarnason
RAFLAGNATEIKNINGAR

Raflagnateikningar og hönnun
Kt: 251191-2639
Sími: 846-7203
Raflagnateikningar@gmail.com

Einbýlishús
Suðurgata 40
220 Hafnarfjörður

Rafkerfi
Smáspenna
Efri hæð

HANNAÐ: Jóhannes A.R.	TEIKNAD: Arnar Bjarnason	YFIRFARID: Jóhannes A.R.
DAGS. UTG: 03-11-2021	MÆLIKVAREI: 1:50	BLAÐSTÆRD: A2
VERKNÚMÉR: 21-12	TEIKNINGANÚMÉR: 02_31_01	UTG: A

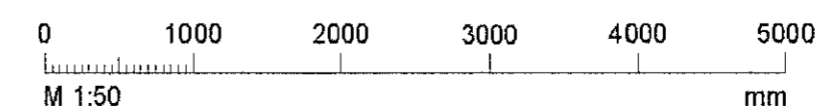

Dagsetning aðaluppdráttar: 1/18-05-2021
Hönnuður: Jóhannes Arnar Bjarnason Kt. 050276-5749