

Samþykkt þann
01. júní 2023
Íh. Byggingarfulltrúans í Hafnarfirði
Róbert A. Róbertsson


Jón M. Halldórsson 091162-3509
KT.

ÁRITUN HÖNNUNARSTJÓRA:
SÉRUPPDÁTTUR Í SAMRÆMI VÍÐ GILDANDI AÐALUPPDÁTT.
VERKNR: EINHELLA 1, mhl 02 DAGS.ÚTG: 17.08.22


ÚTGÁFUFRILL

ÚTG. DAGS. LÝSING


H
0100 Mkv1:20

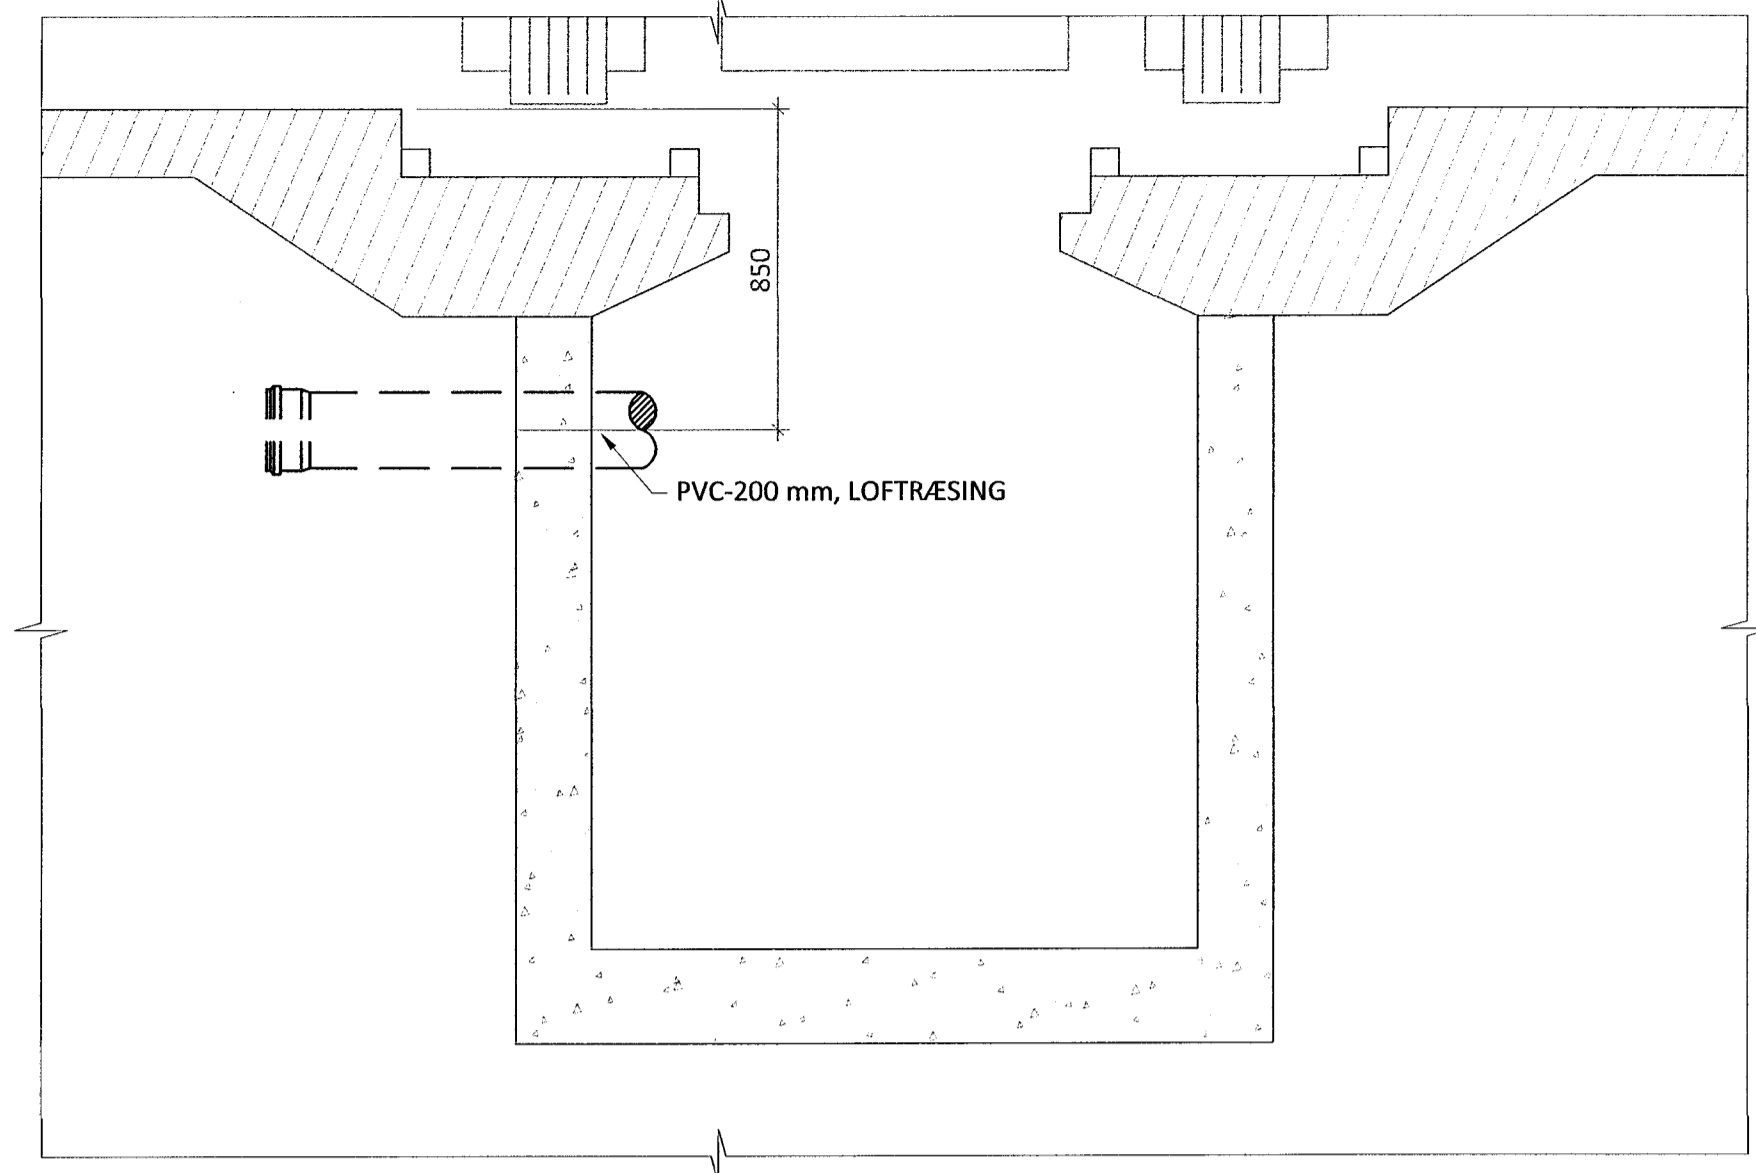


I
0100 Mkv1:20

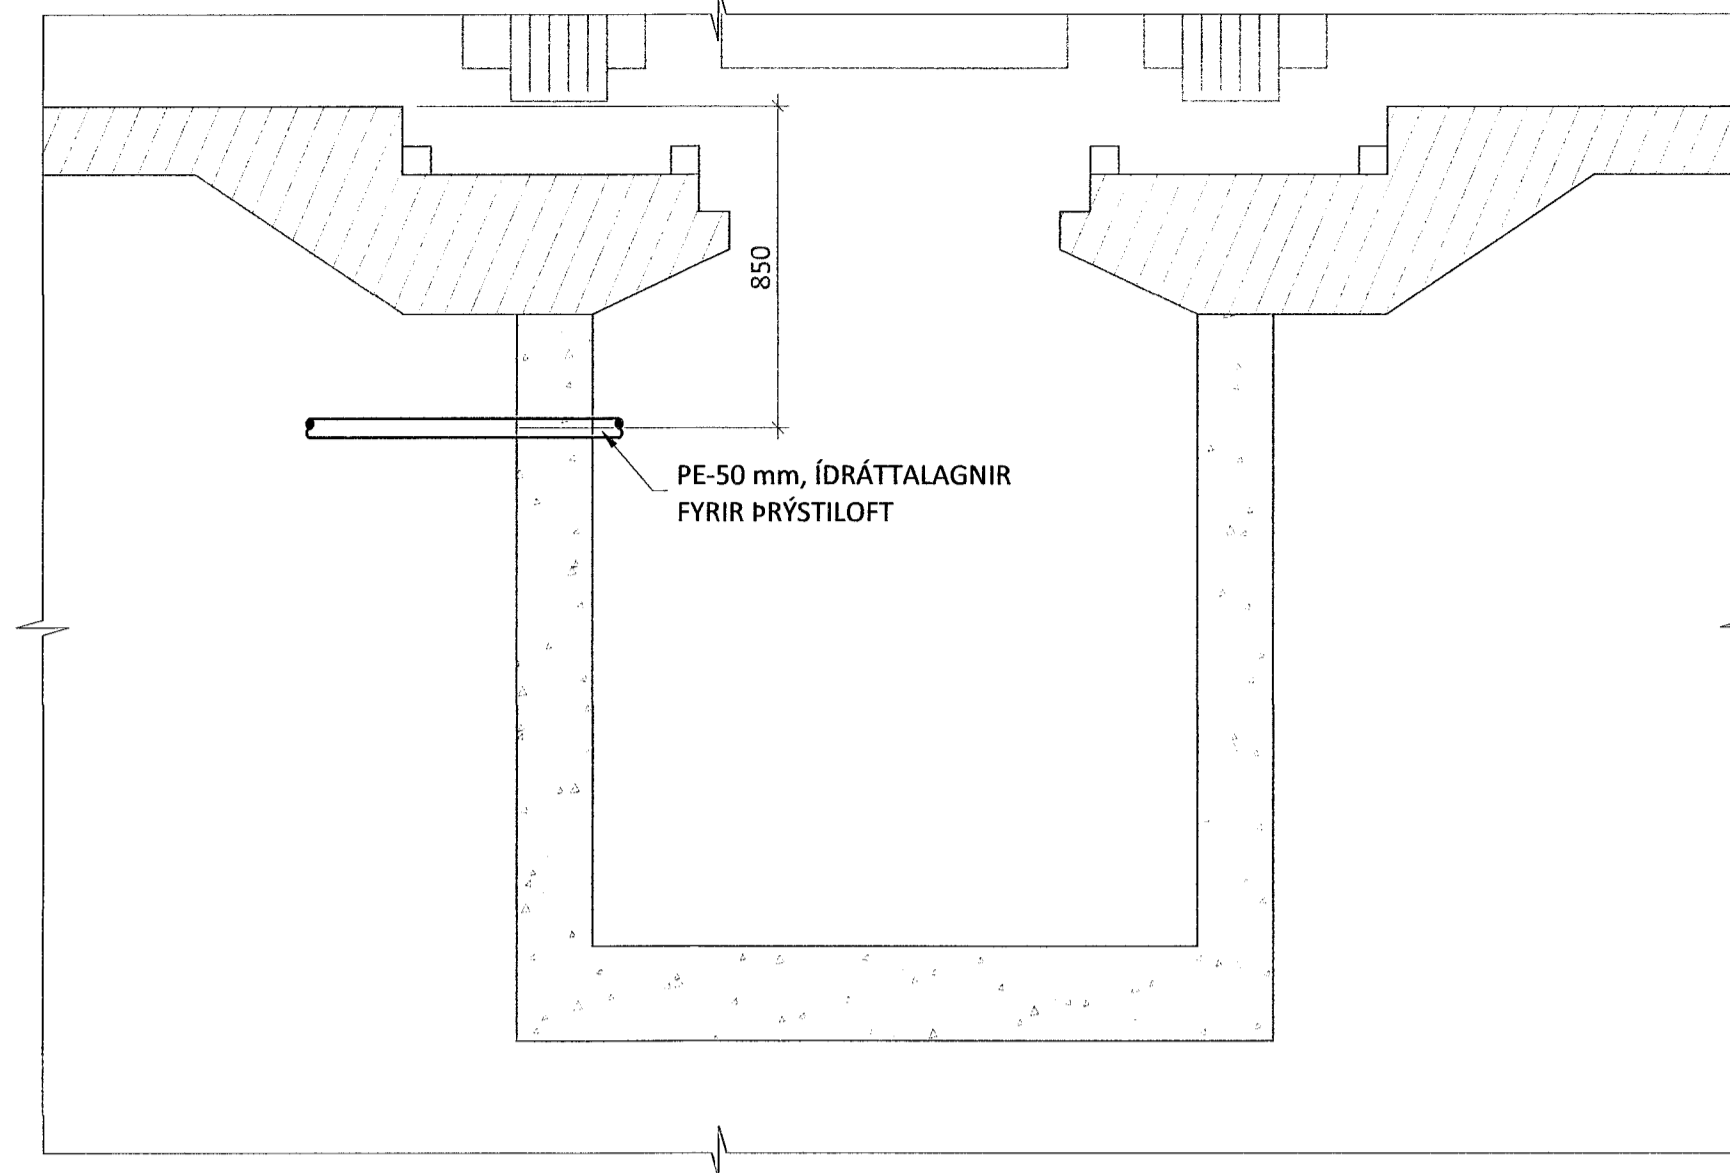


J
0100 Mkv1:20

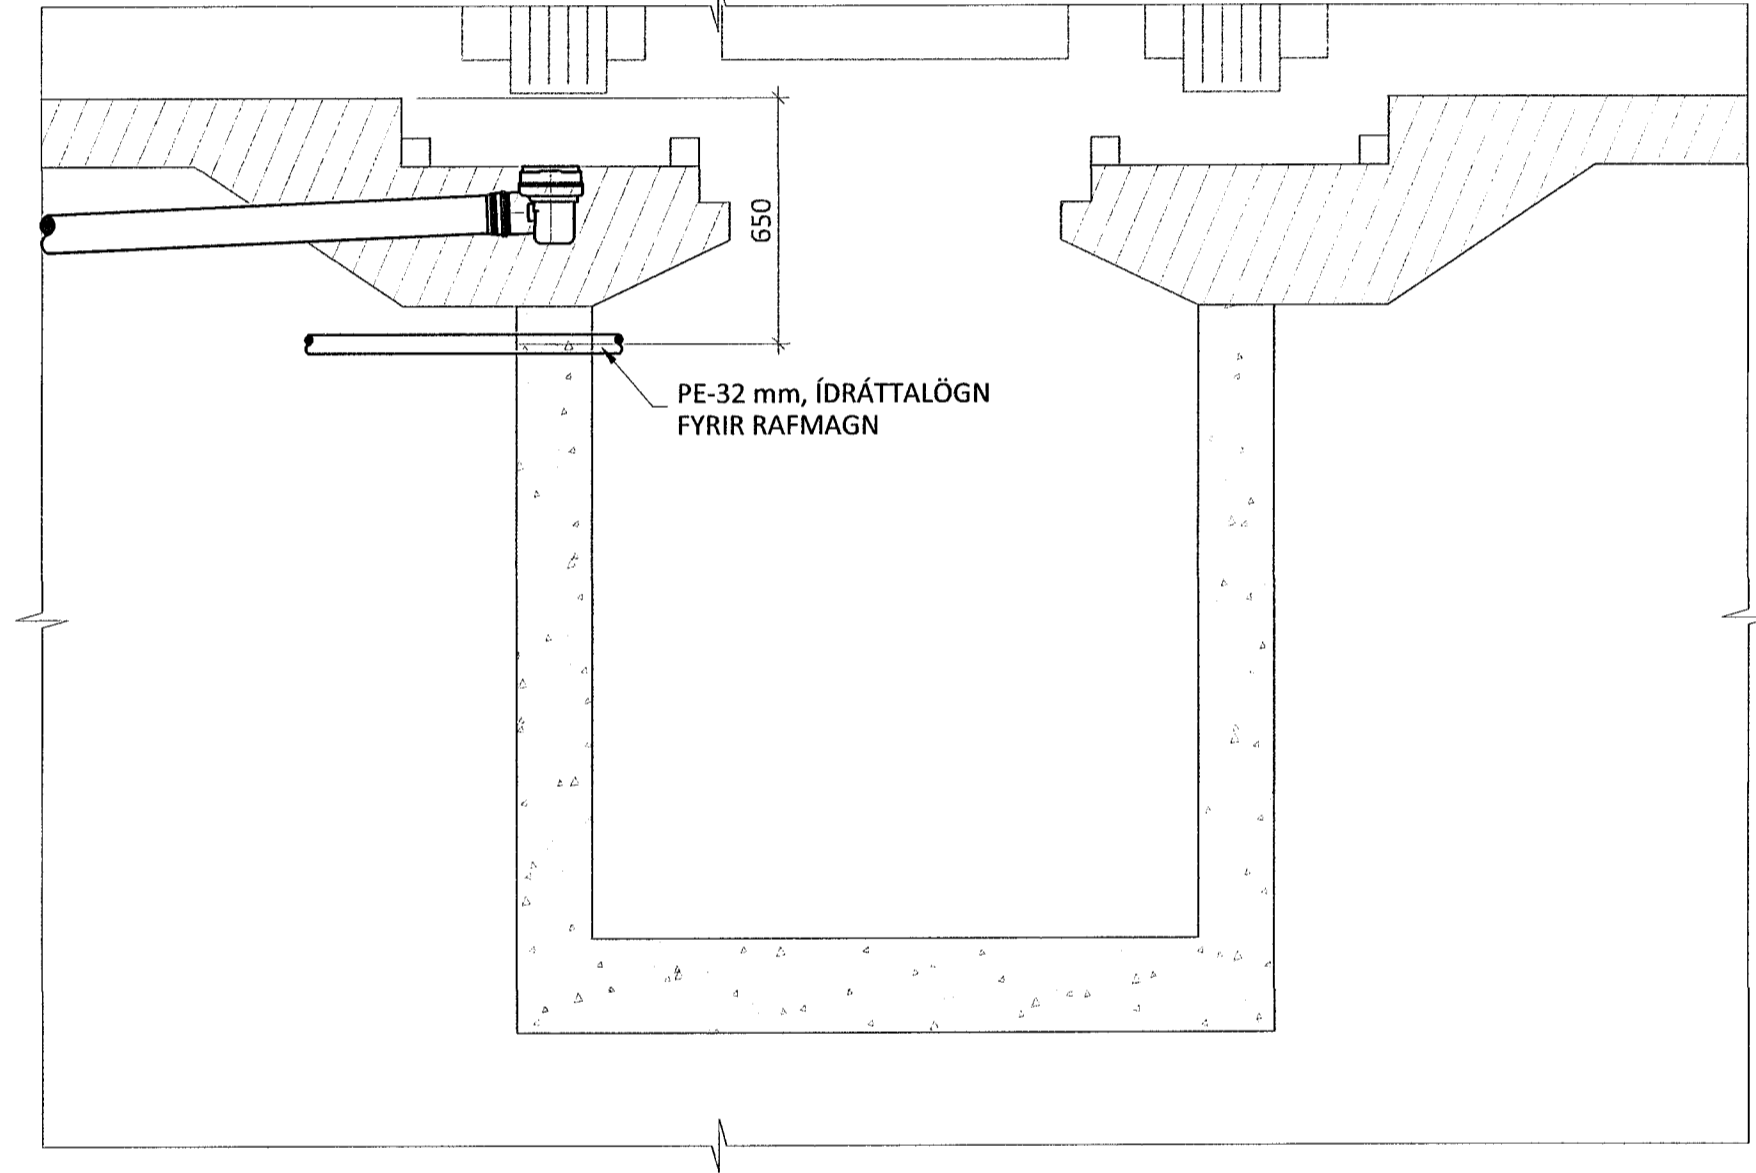


K
0100 Mkv1:20

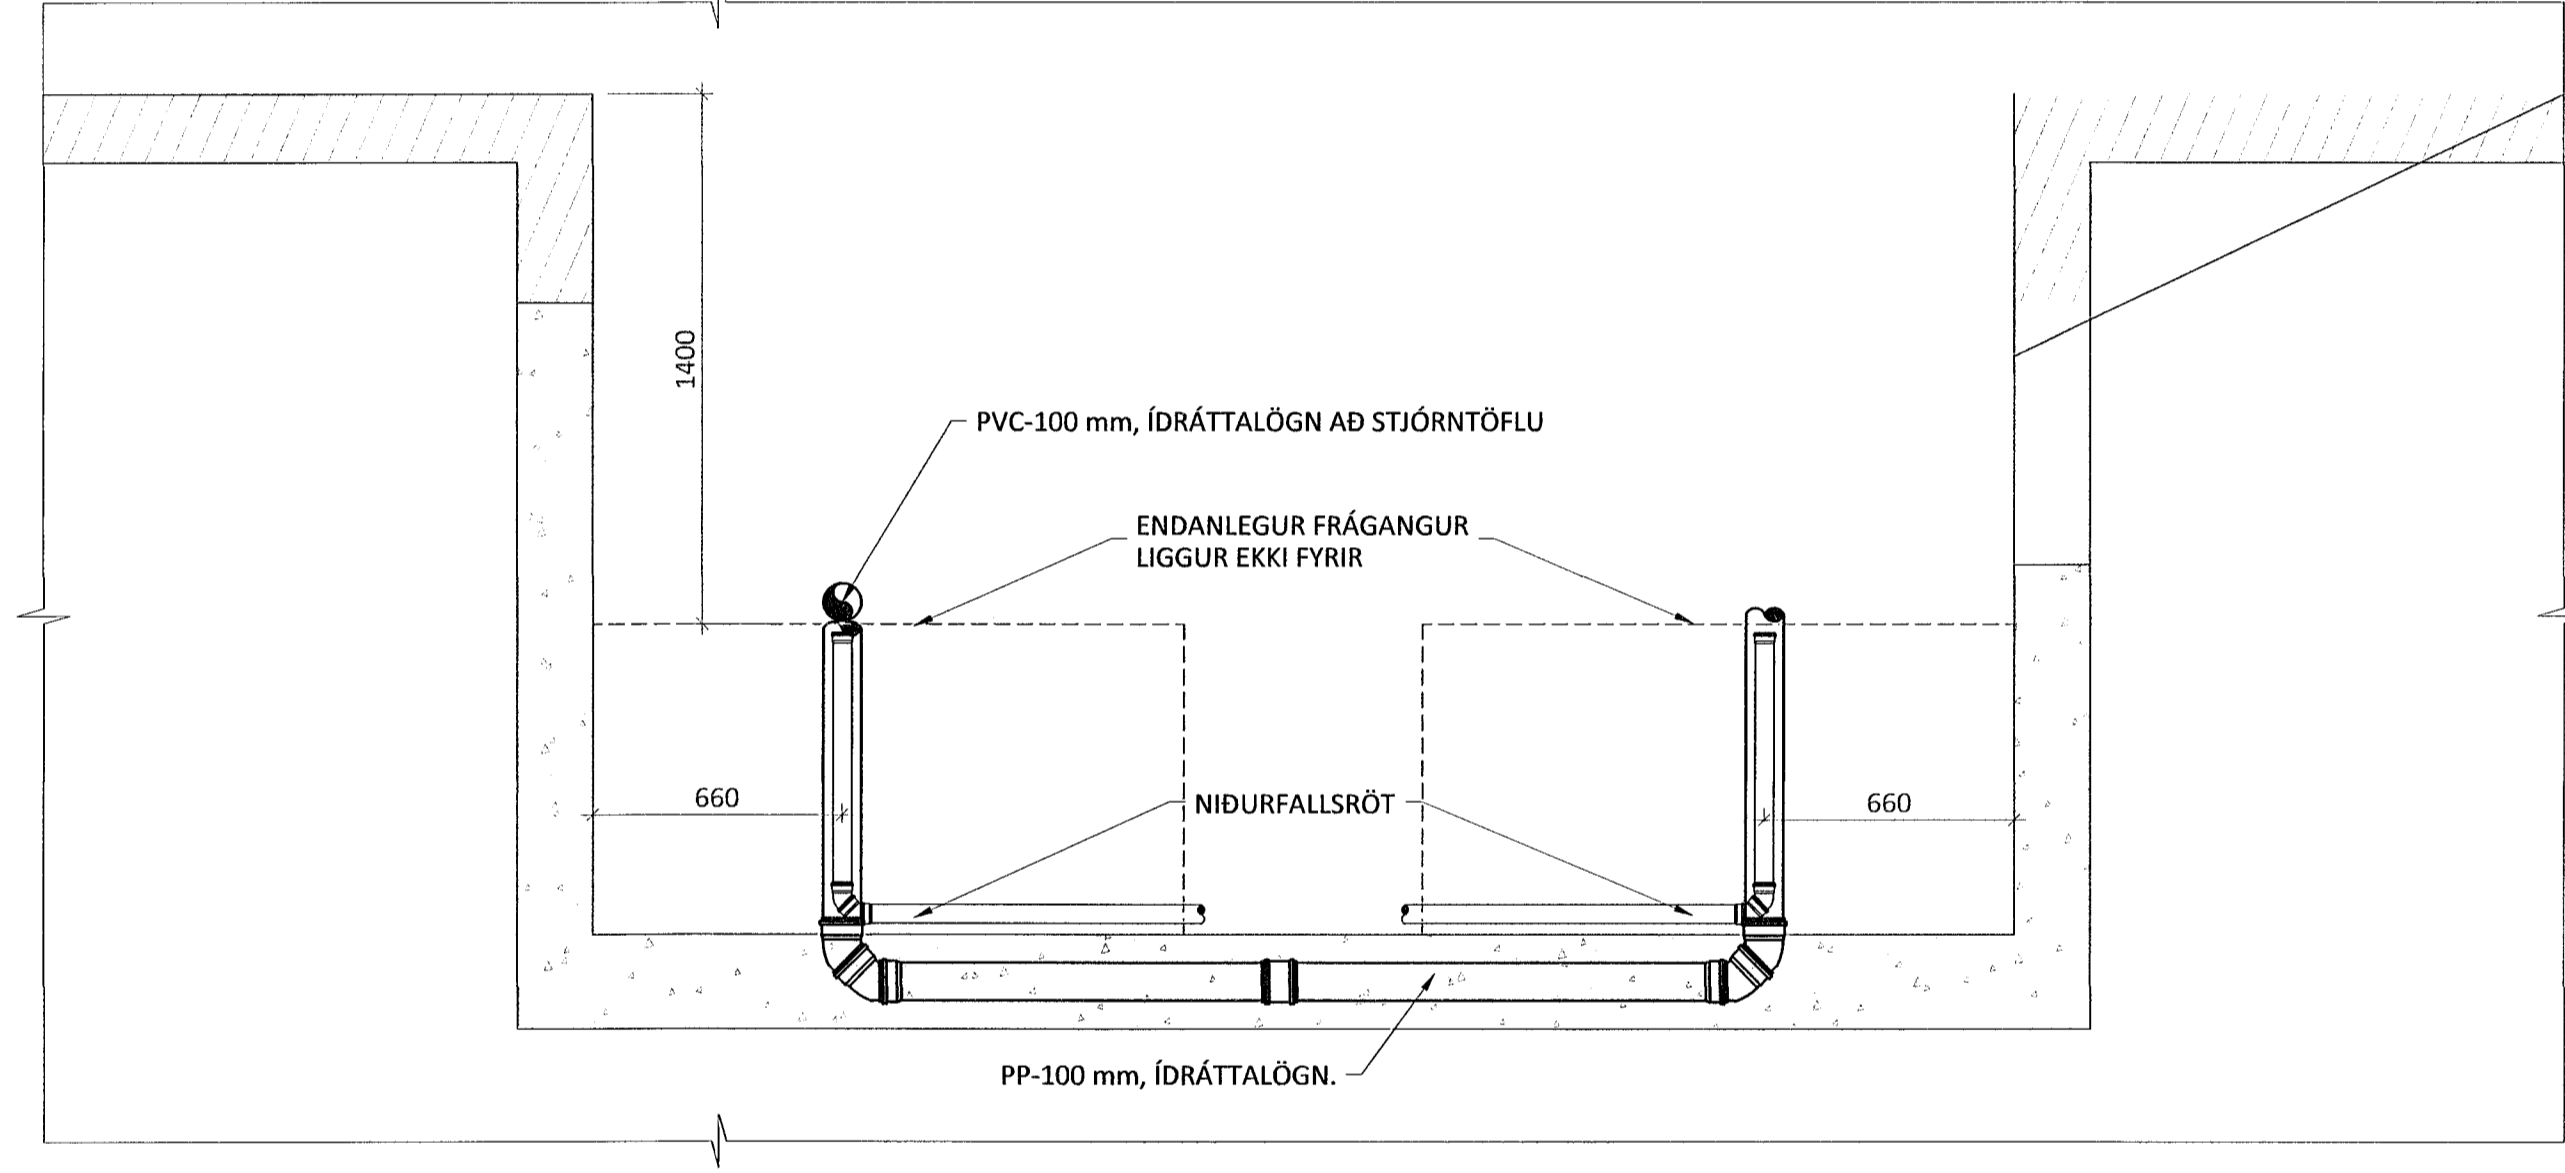

L
0100 Mkv1:20

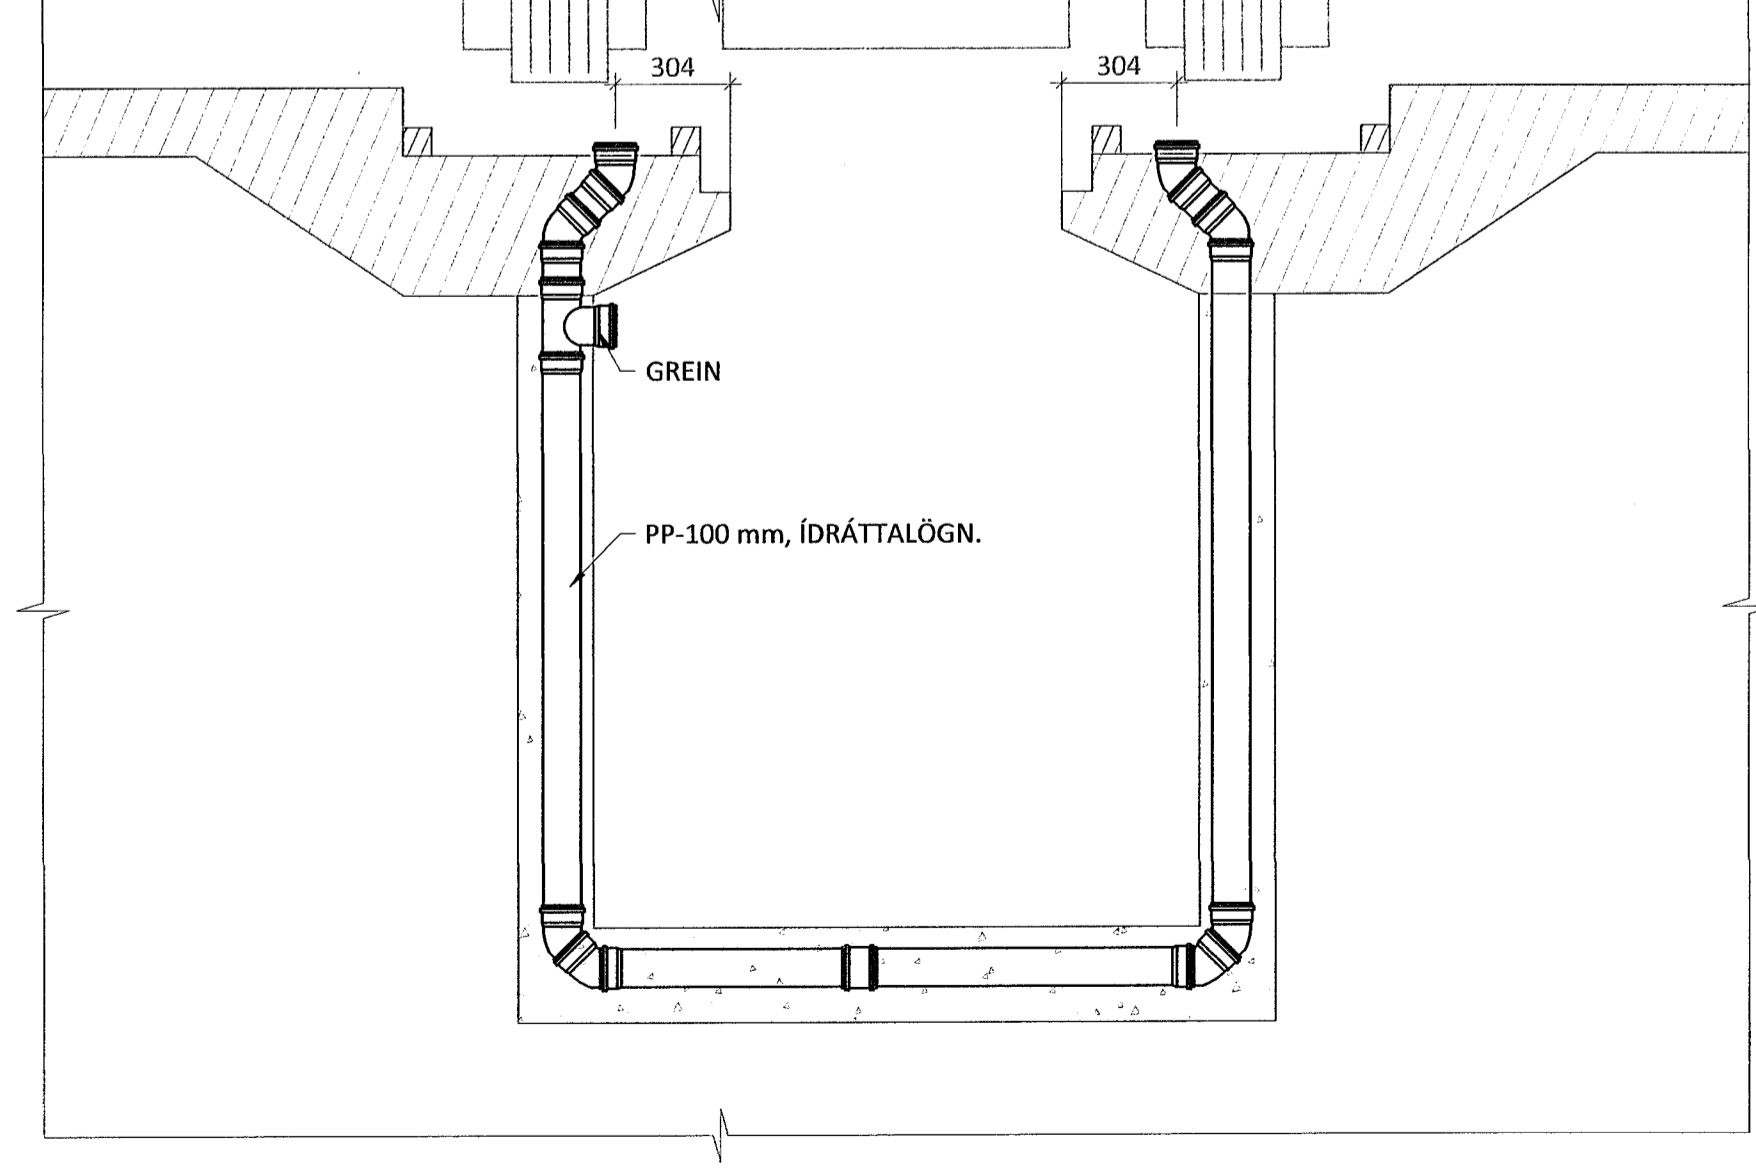

M
0100 Mkv1:20

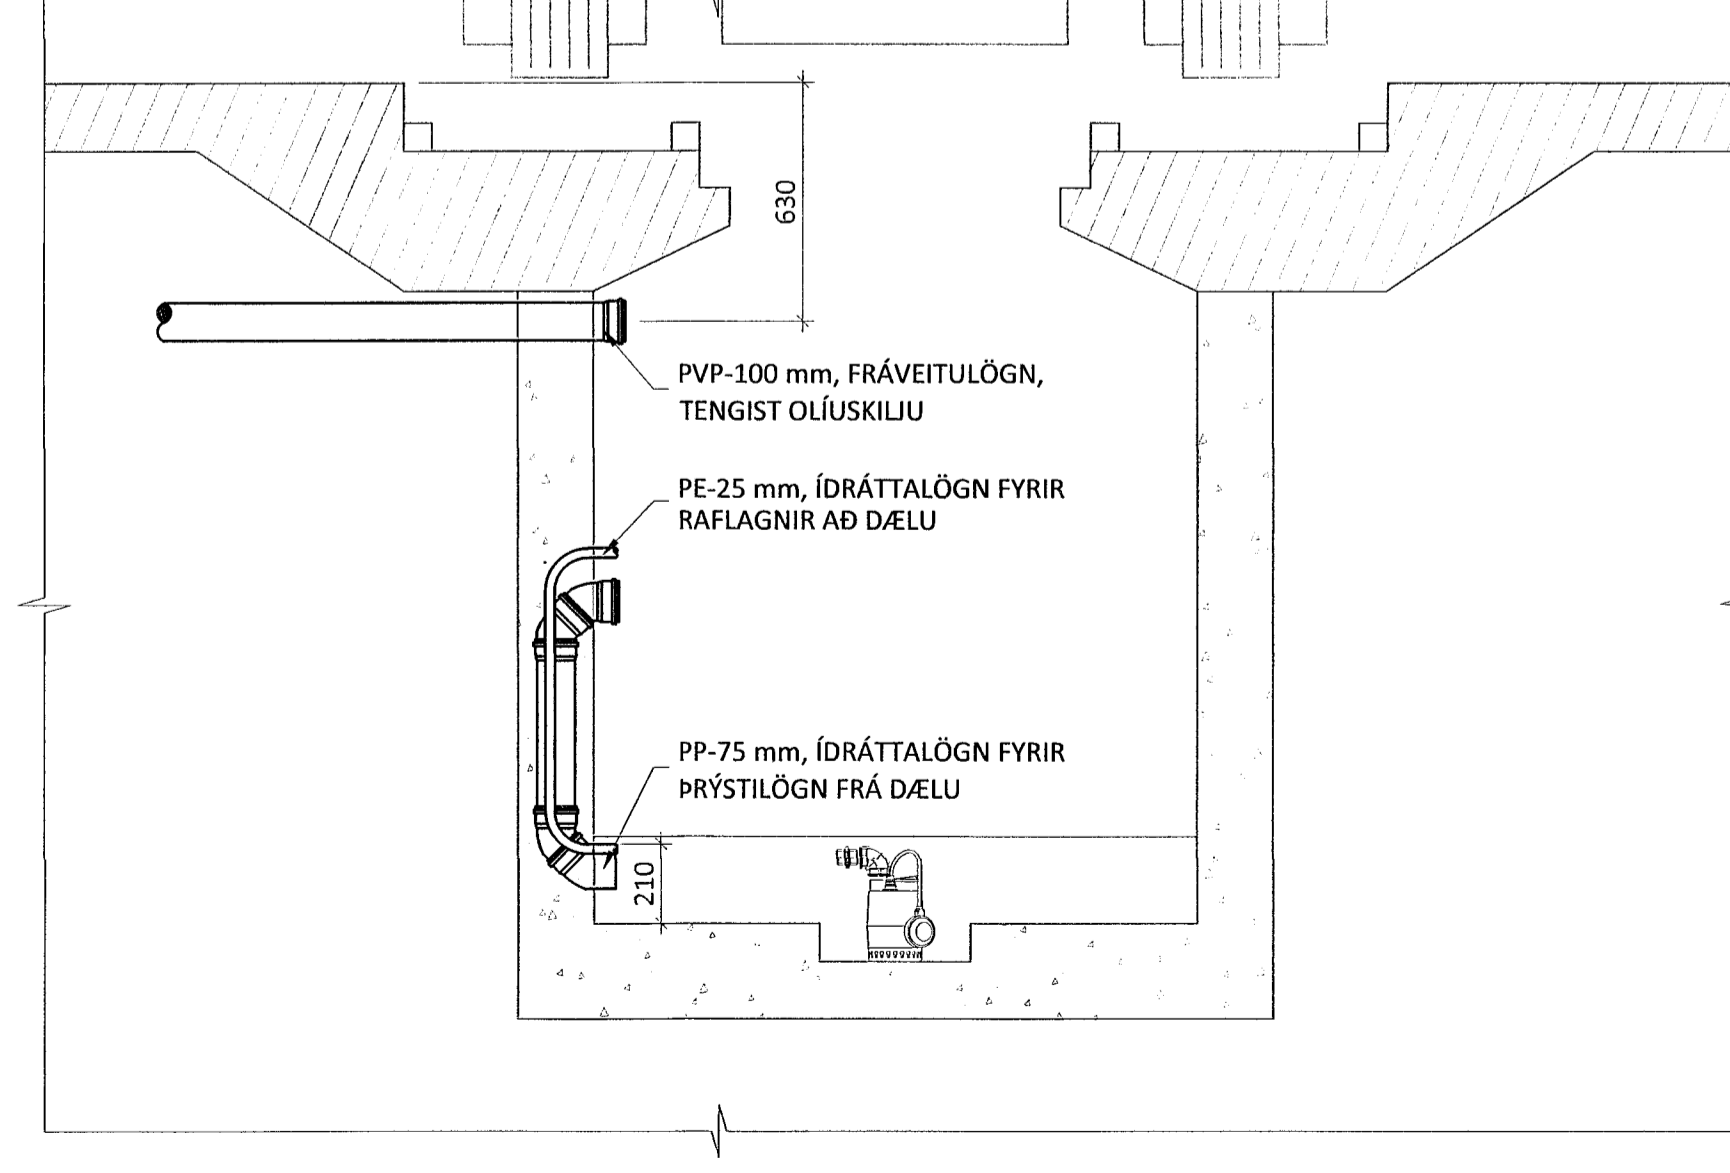

KVARDI ehf
Tækni- og ráðgjafafyrirgæfing
Nethyl 2E, 110 Reykjavík
Sími: 851 1213
Netfang: gummi@ktr.is

EINHELLA 1, mhl 02
HAFNARFIRÐI

ÍDRÁTTA- OG LOFTRÆSLAGNIR
GRYFJA FRUMHERJA
SNIDMYNDR

SAMÞYKKT KT.
GÖMNUMER RENNISREIÐAR 020672-5369
HÖNNUÐUR NETFANG YFIRFARID DAGS. SAMÞ.
GP gummi@ktr.is SEG 04.05.23
MKV. (A1) VERKNUMER TEIKN. NR. BR.ÚTG.
1:20 22004 6-0003