


Teikningaskrá - aðalteikningar Landnr. L213350

| Nr. | Heiti | Kvarði | Útgáfud. |
|------|---------------------|--------|------------|
| A101 | Grunnamynd 1. hæðar | 1:100 | 20.04.2022 |
| A102 | Grunnamynd 2. hæðar | 1:100 | 20.04.2022 |
| A201 | Útlit | 1:100 | 20.04.2022 |
| A301 | Smá | 1:100 | 20.04.2022 |


Antun hönnunarskjóla Dags. áritunur
KRISTINN RAGNARSSON KT. 190944-2669 02 08 L3

Skýringar
Öll mál eru í mm nema annað sé tekið fram

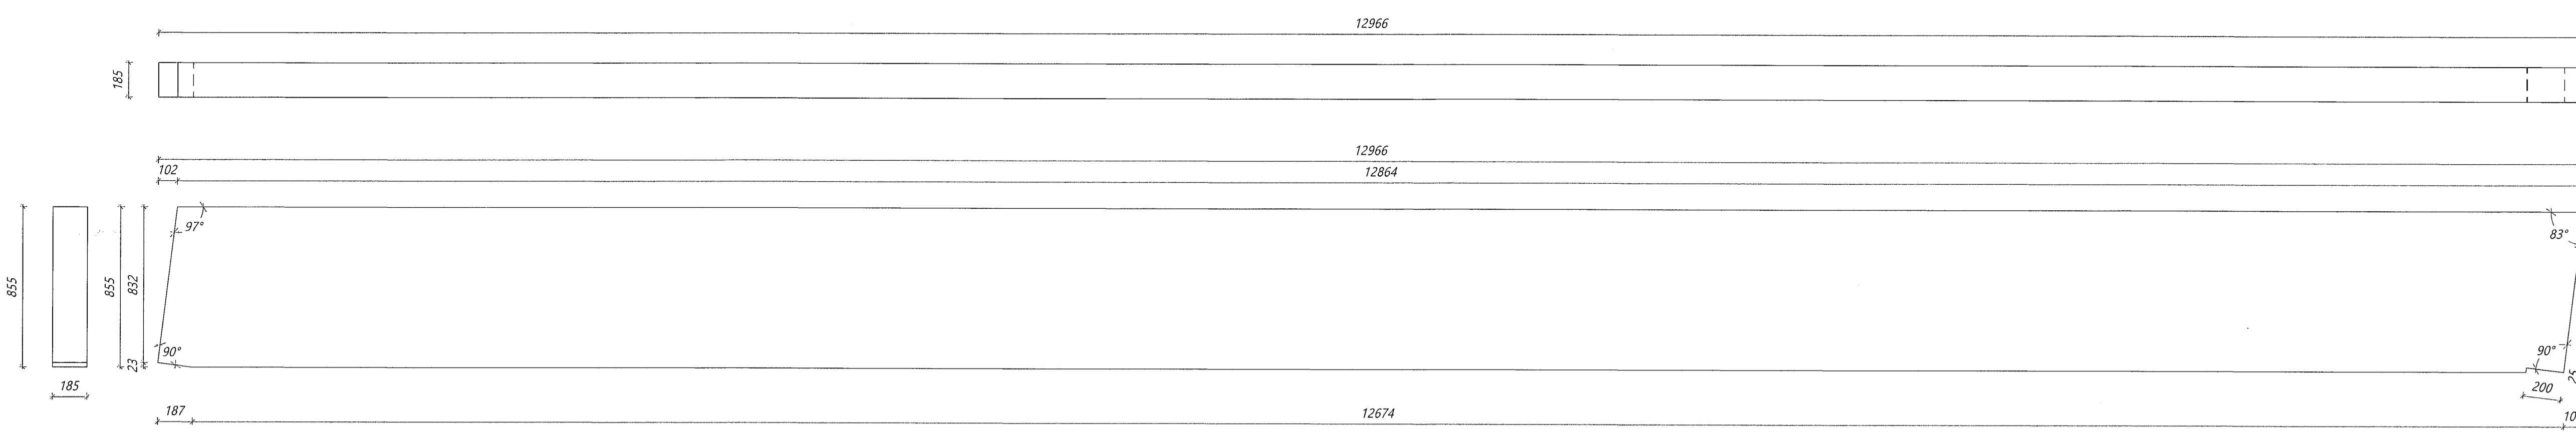


Nr. 1

Límré: 185*855
Samtals: 2 stk.

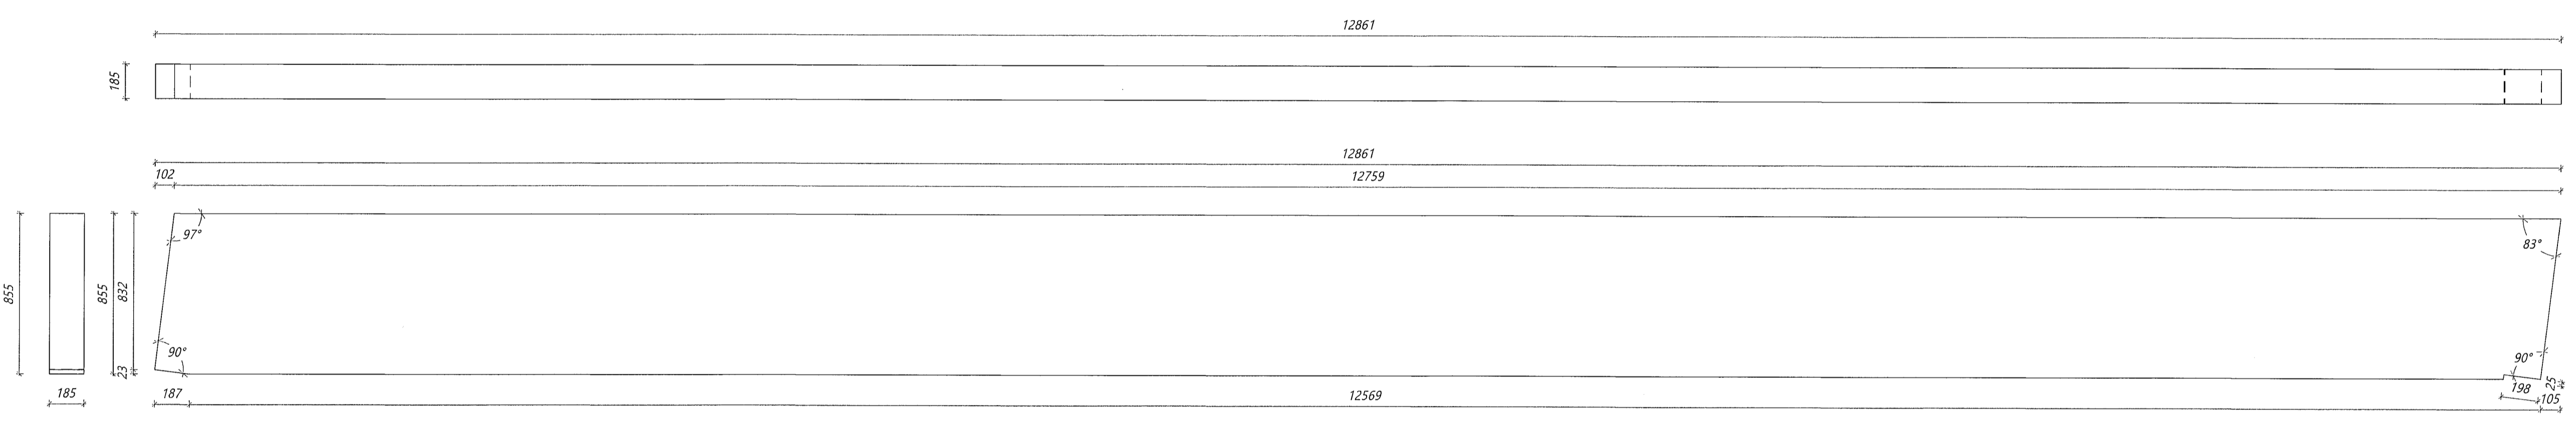

Nr. 2

Límré: 185*855
Samtals: 2 stk.

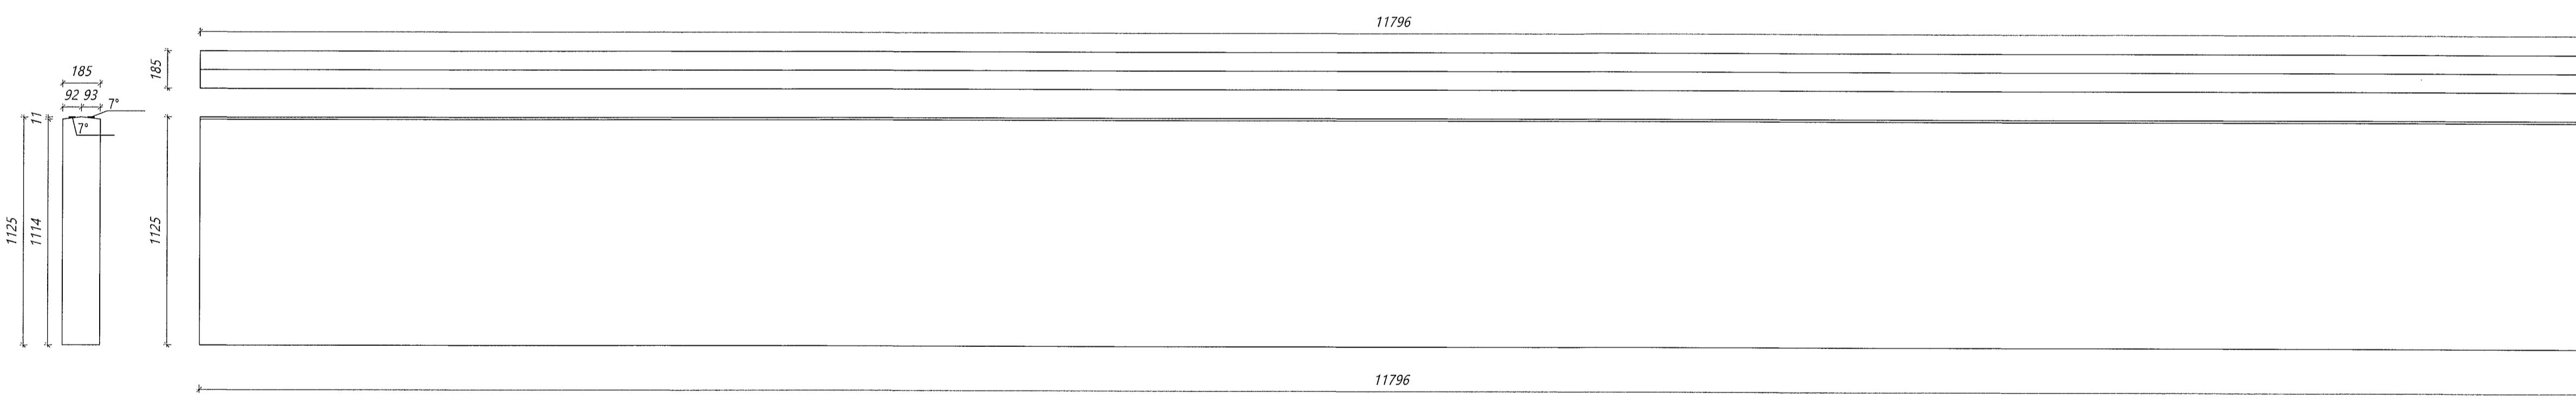


Nr. 3

Límré: 185*1125
Samtals: 1 stk.



Nr. 4


Límré: 185*225
Samtals: 1 stk.

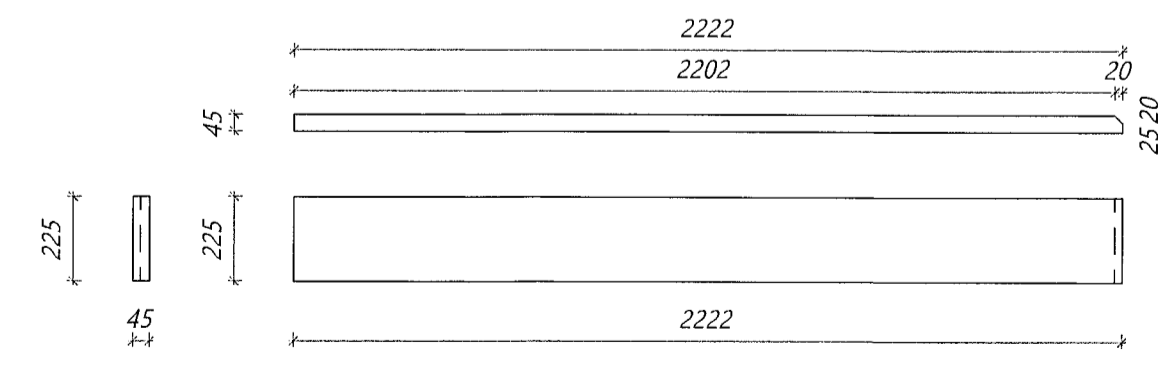

Nr. 5

Límré: 45*225
Samtals: 2 stk.

| Útg. | Dags. | Breyting | Br. af |
|------|-------|----------|--------|
| | | | |

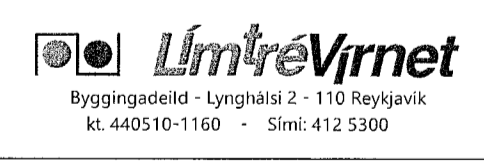

Heiti veislu
Strauhella 6
Þak á iðnaðarhús

Heiti teikningar
Límré framleiðsluteikningar

| | | |
|--|---------------------------|-----------------------|
| Teiknað af: LBS | Málkvarði: 1:20 | Verkúmar: DL22 040 |
| Vefsíða af: BI | Dagsetning: 11.01.2023 | Útgáfa nr.: 1 |
| Heiti hönnuðar: Bjarni Ingibergsson byggingartæknifræðingur Kt. 030861-2729 | | 381 |

Antun hönnuðar
[Signature]
Dags. áritunur
02 2023