

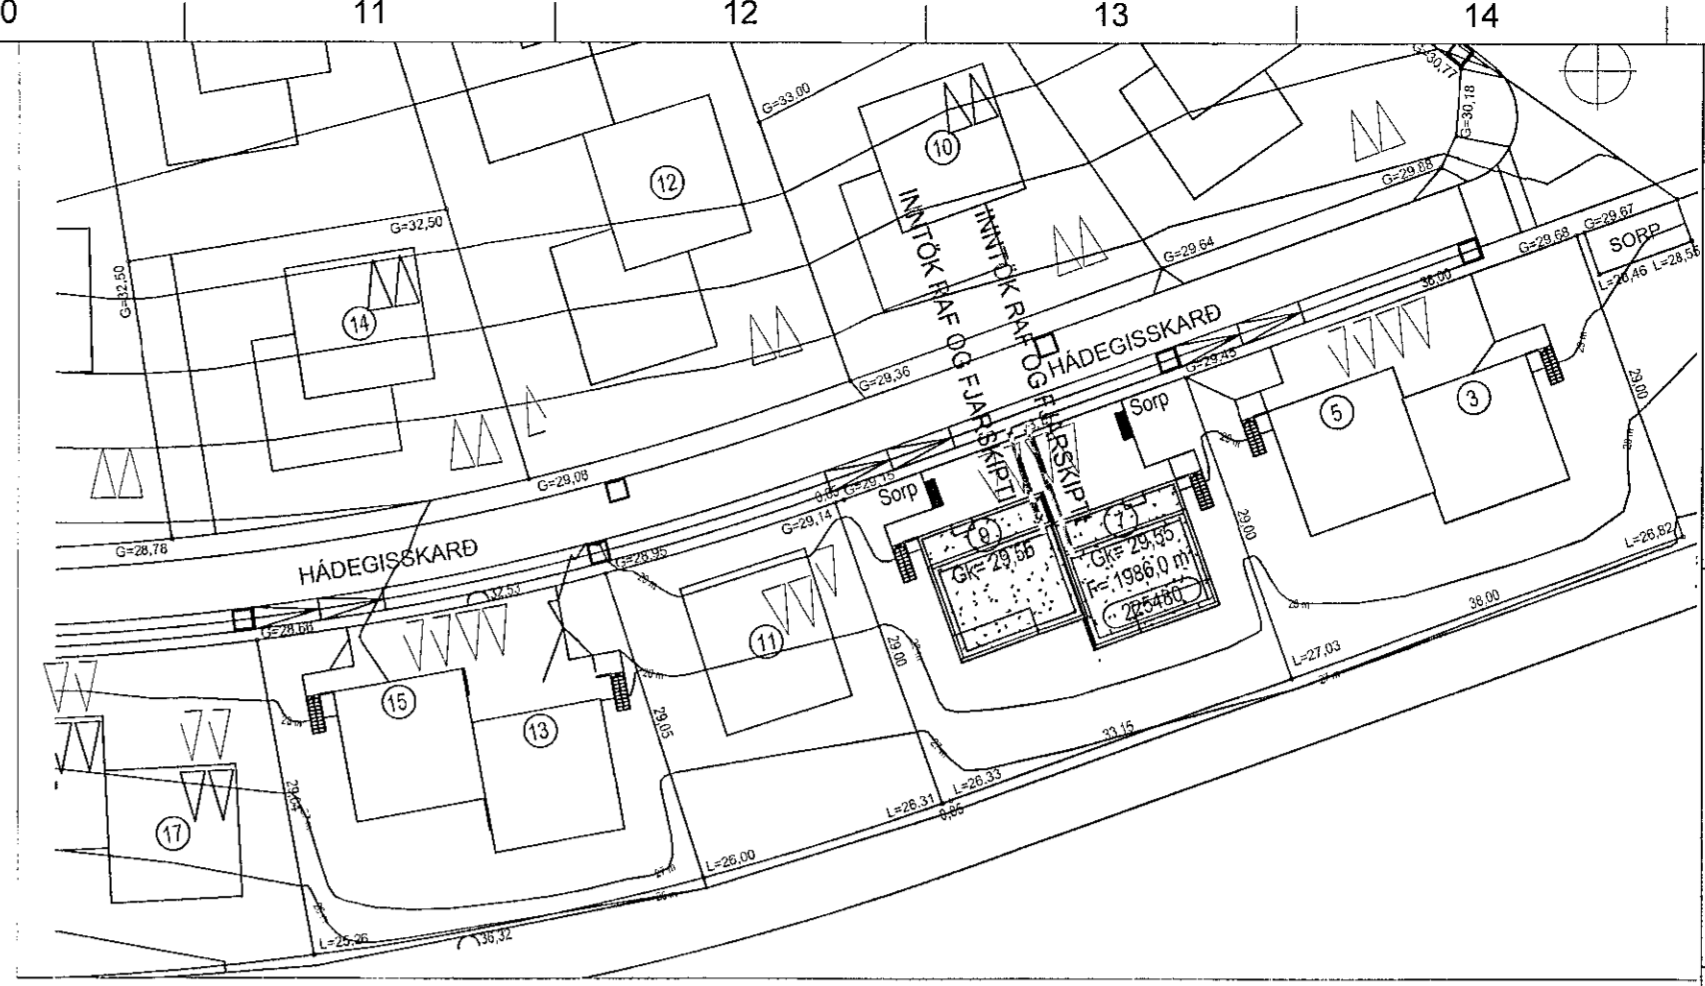
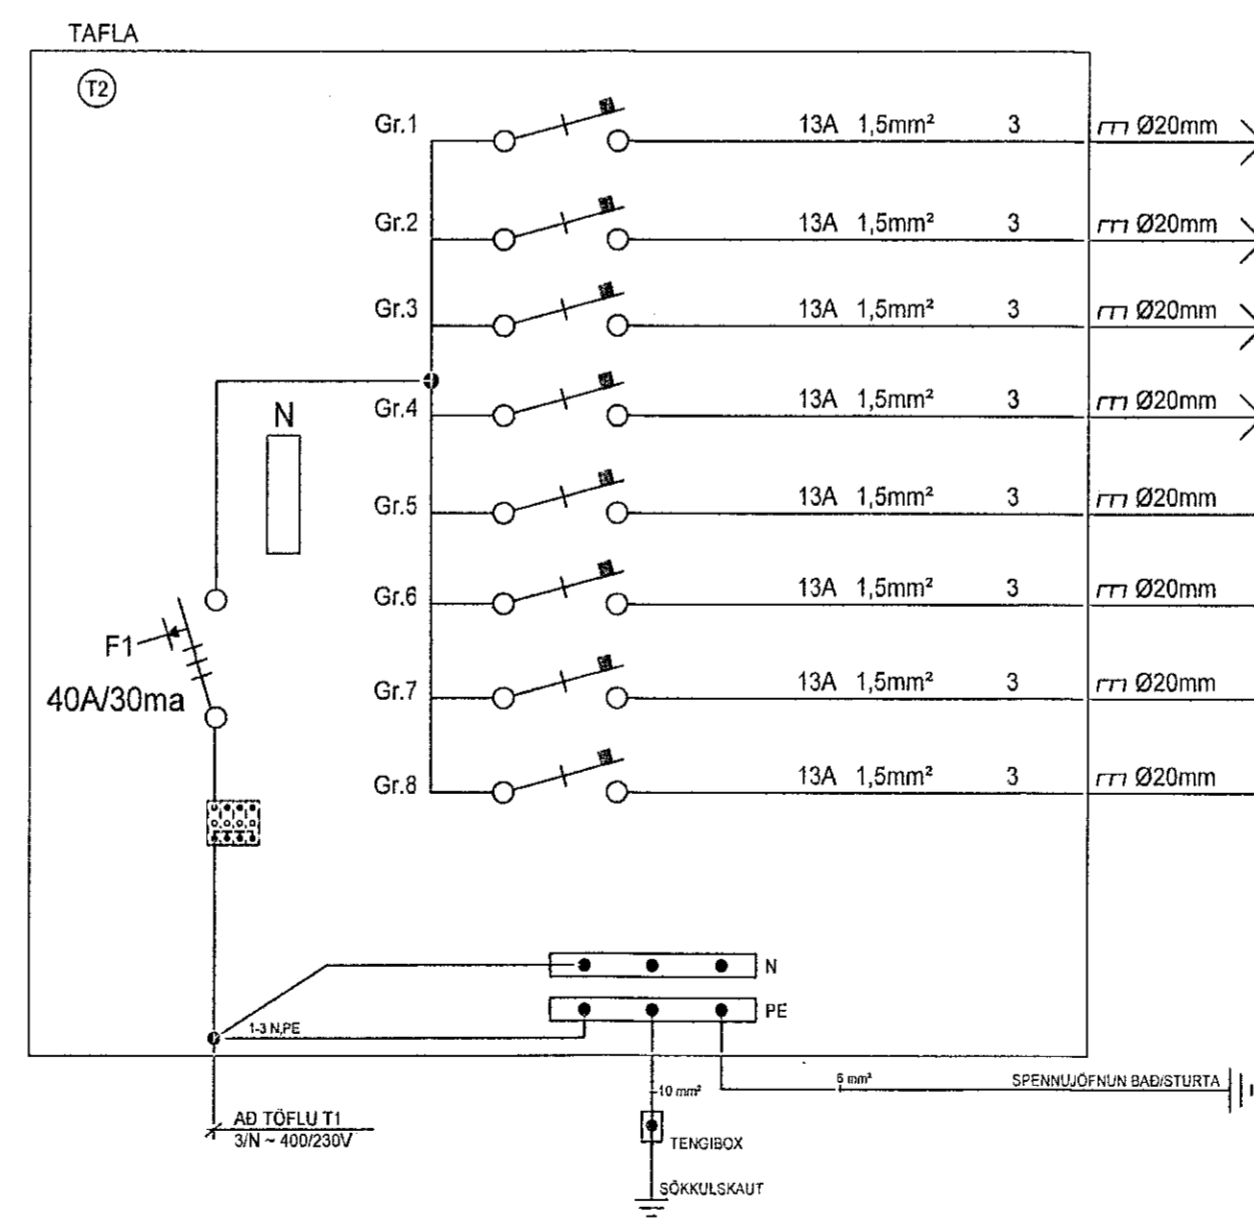
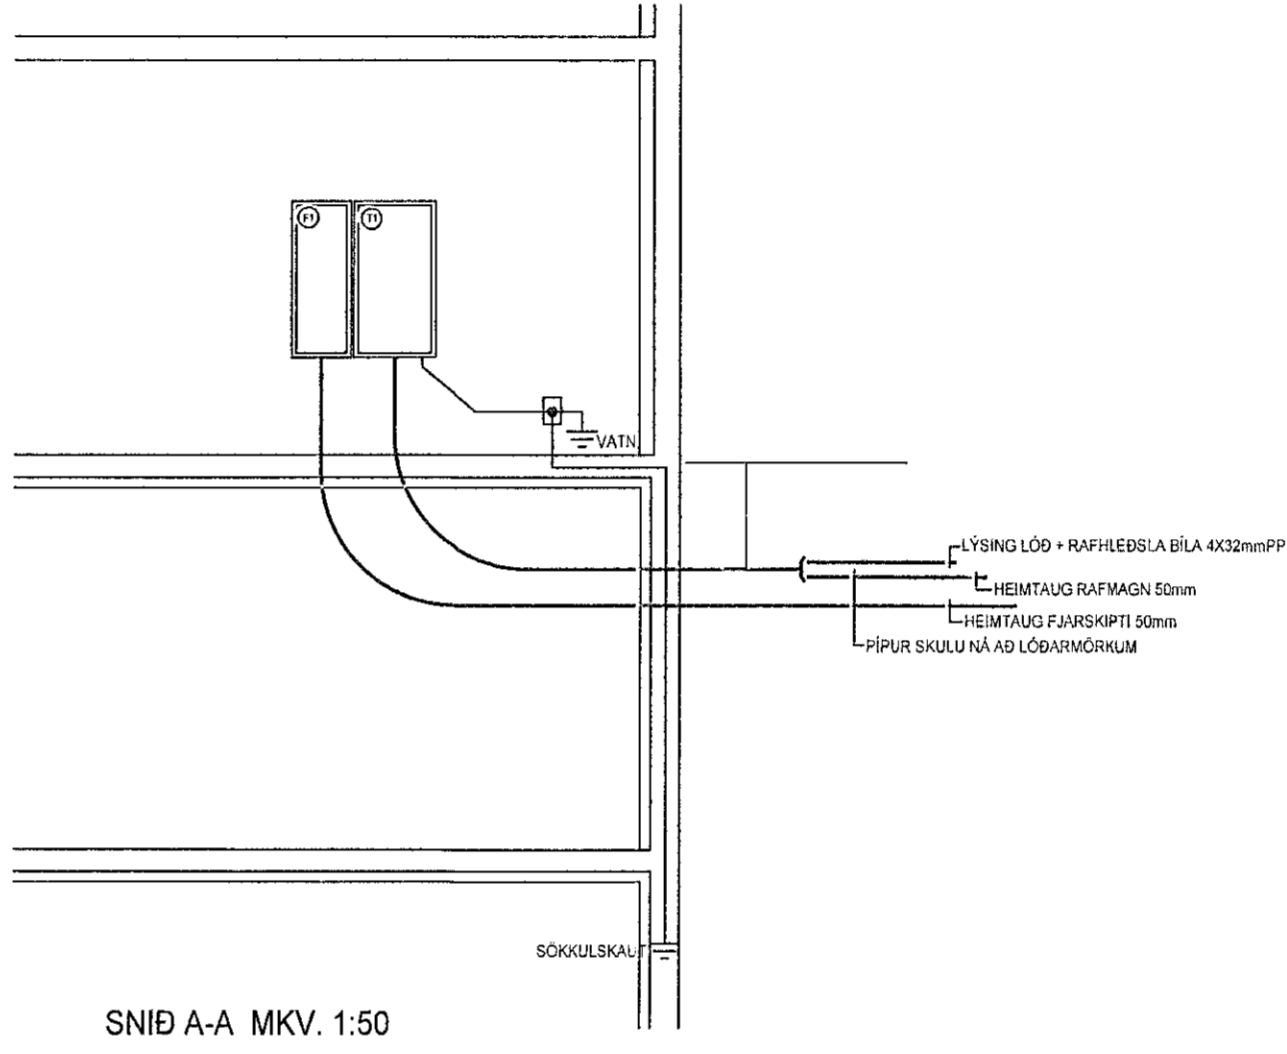


**MÖTTEKID**  
D.3 JUNN 2022  
fr. Byggingufulfráttara / Hæðagisskard

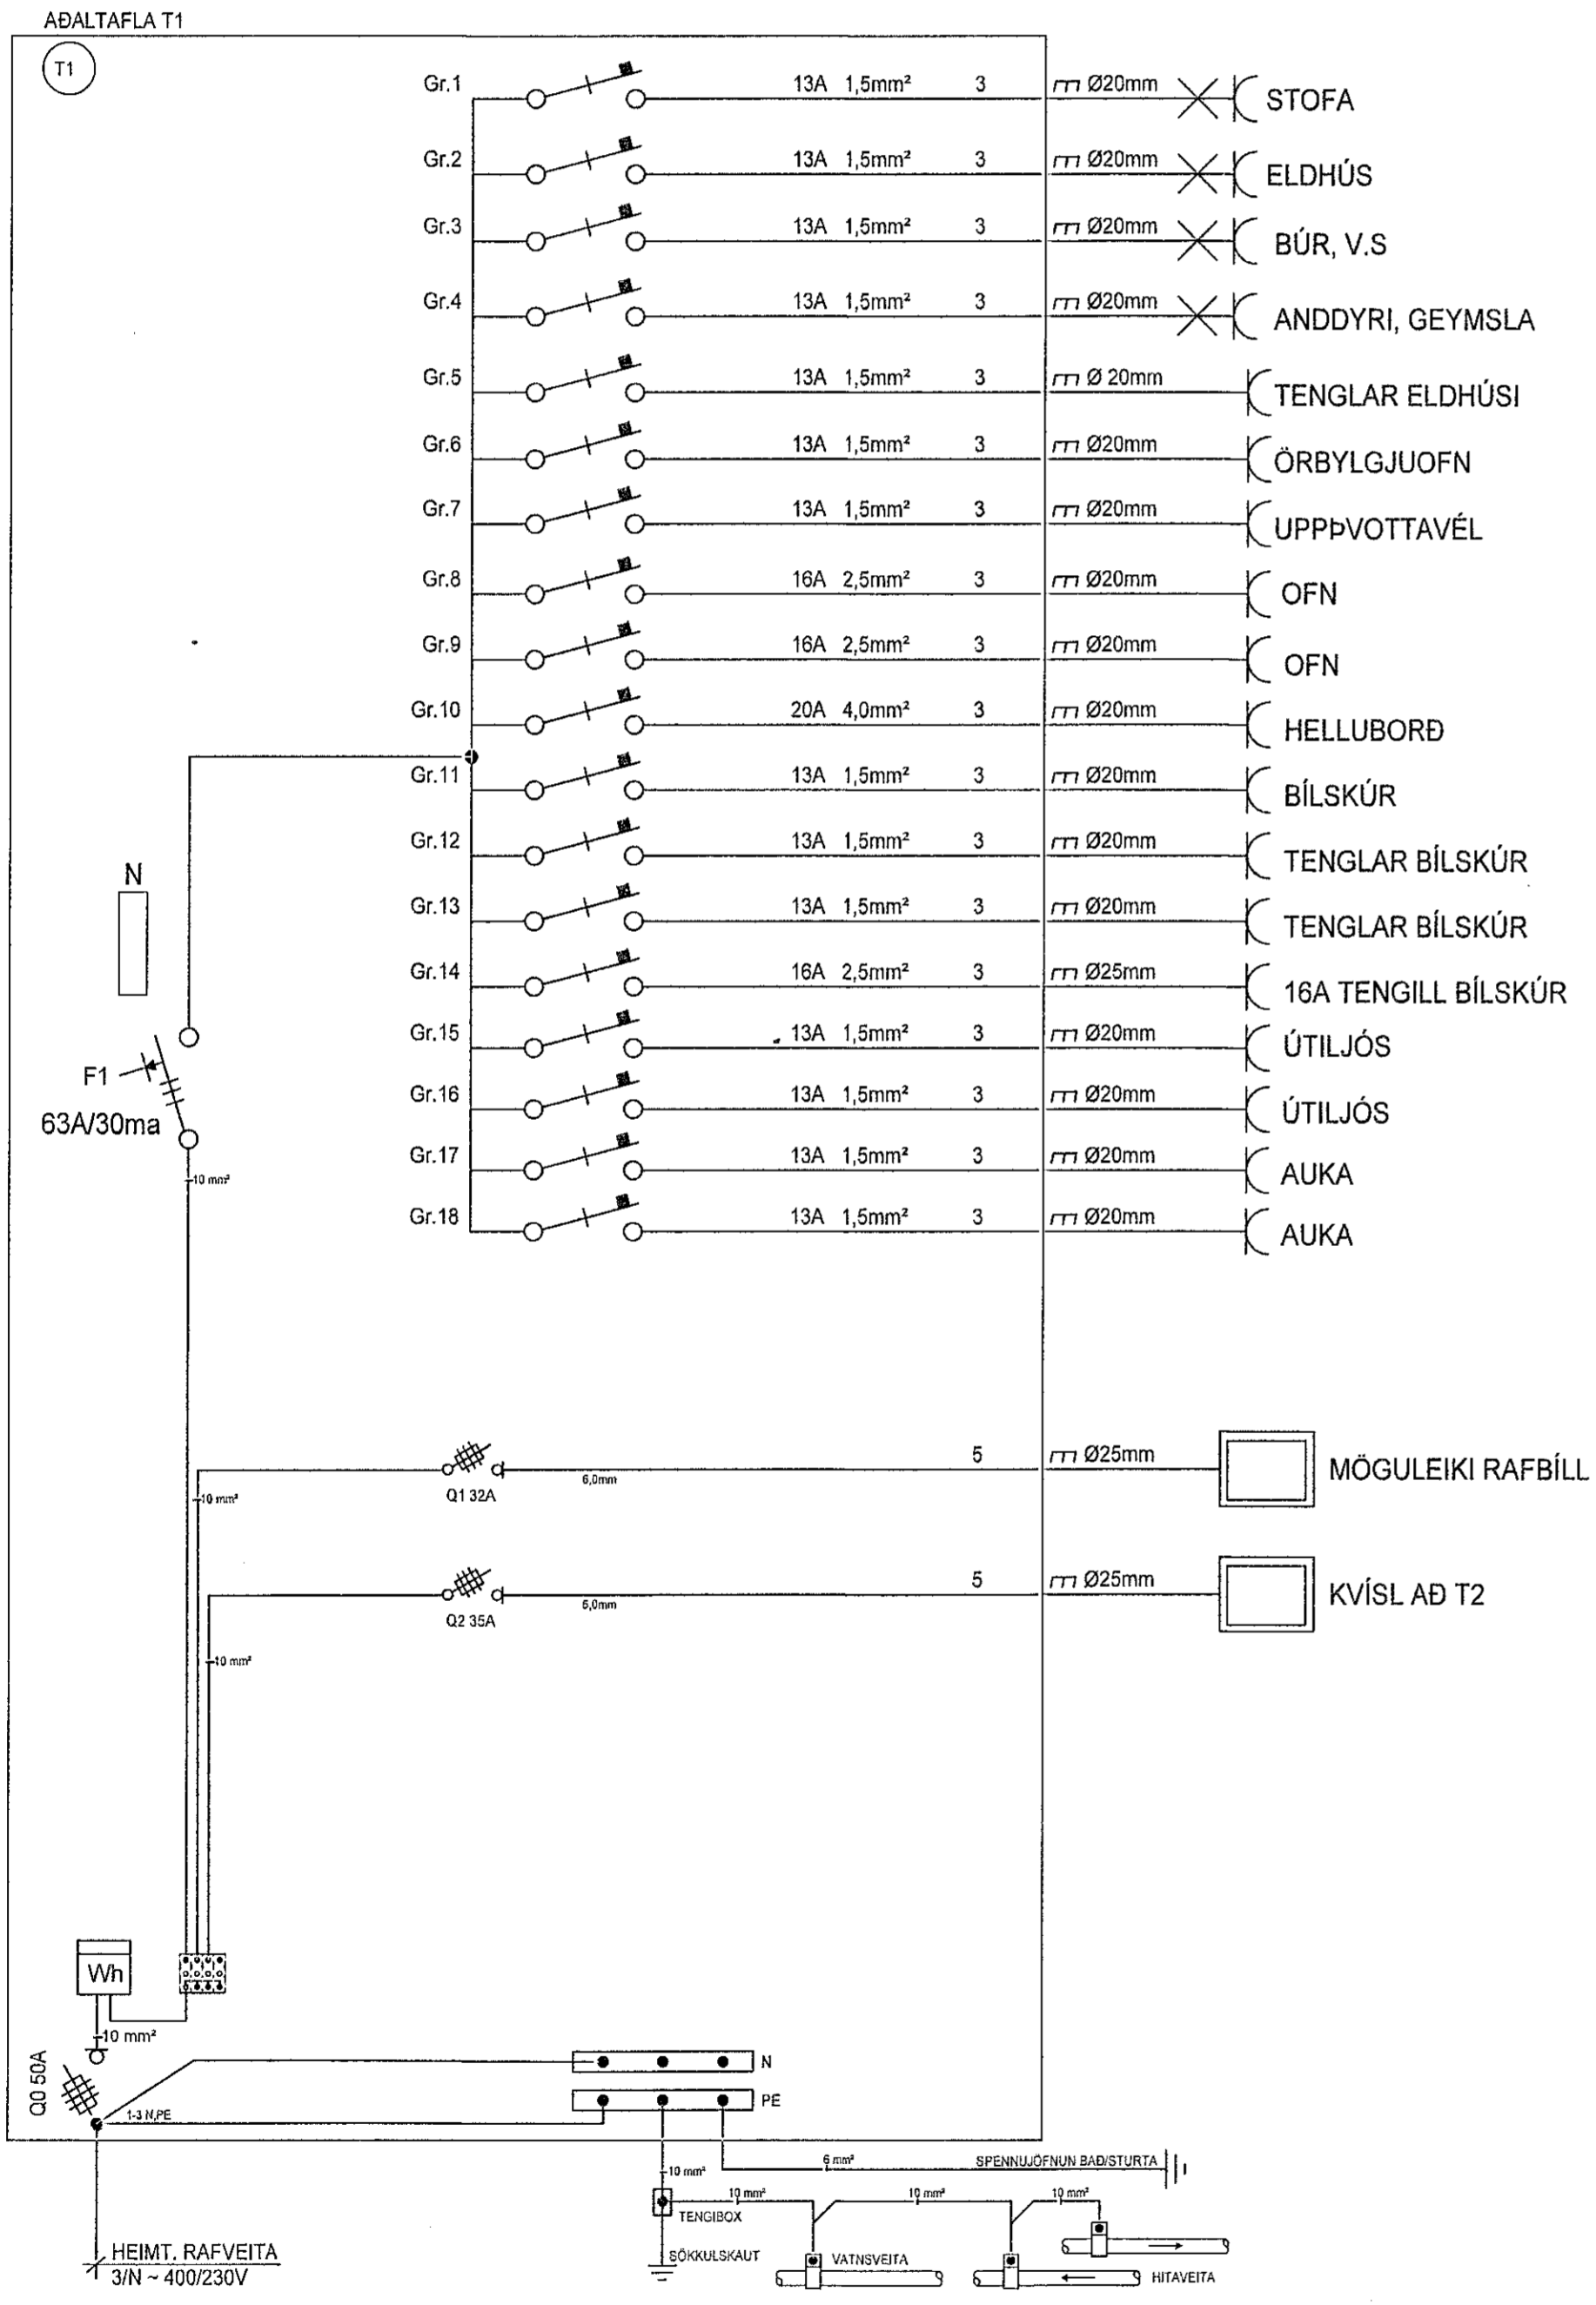

Byggingufulfrú:

ÚTG.	DAGS.	BREYTING	HÖNNUN TEIKN. YFIRF.
-	-	-	-
-	-	-	-
-	-	-	-
-	-	-	-
-	-	-	-
-	-	-	-
-	-	-	-
-	-	-	-
-	-	-	-
-	-	-	-

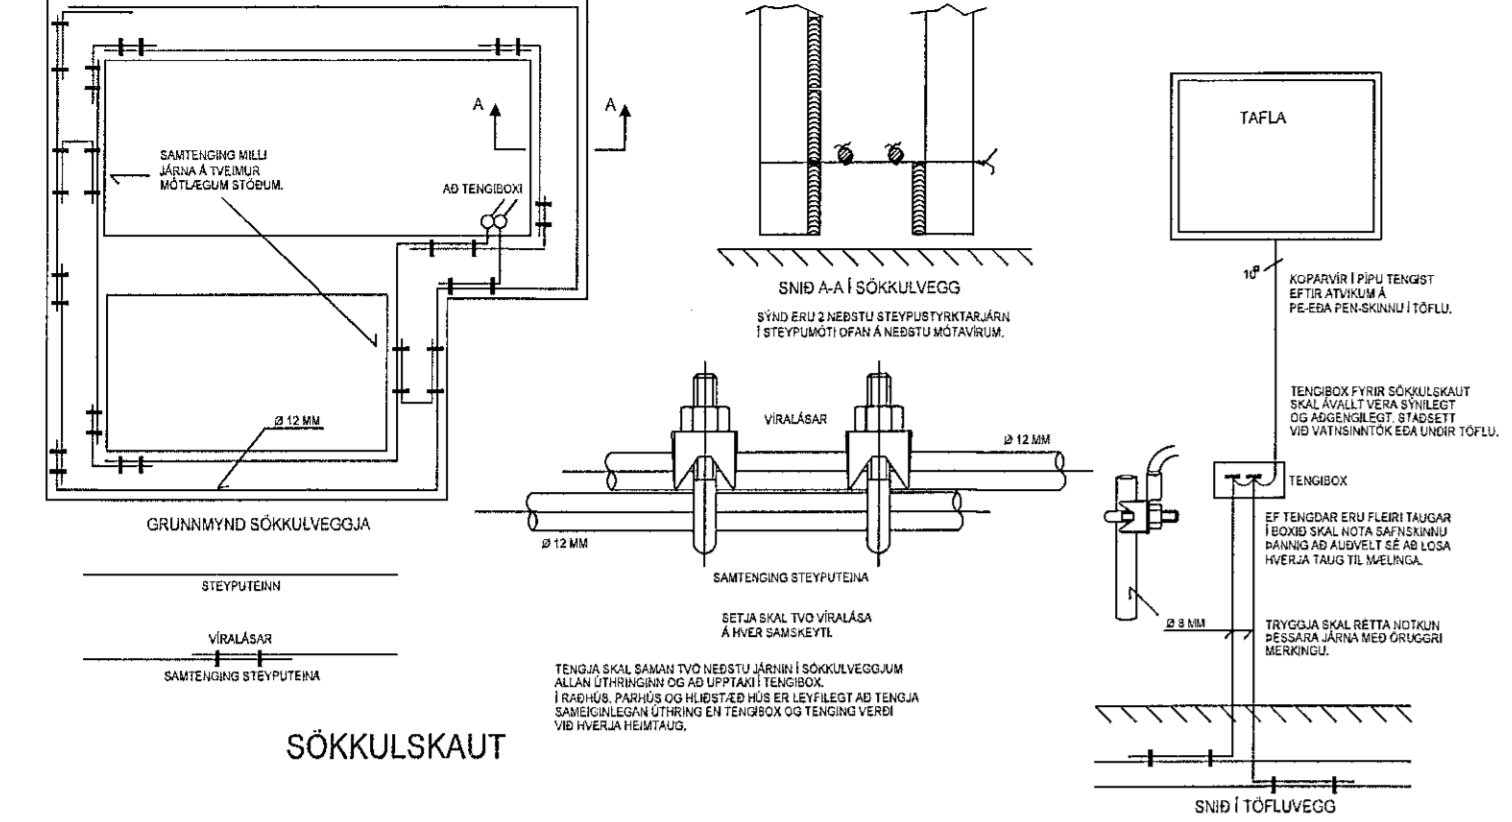

"í samræmi við samþykkt aðaluppdrætti"

Hönnunartíðni:  
RAGNARSSON KT. 120944-2669

**LUMEX** LX TEIKNISTOFA  
Skiphell 37, 105 Reykjavík, IS  
+354 968 8388  
www.lumex.is  
HELGÓR ERKISSON KT. 110156-2789

Hönnun: HKE  
Teiknað: GBP  
Yfirfarið: HKE

Verkefni:  
Hæðagisskard 7-9

Dags.: 23.05.2022  
Mvk.: 1:50-1:500  
Útg.: A

Verkhúti: RAFLAGNIR  
einlínunmynd, snið og afstöðumynd

Teiknúmer:  
Bladastærð: A1