



1 SNID
C-1.101 1 : 20

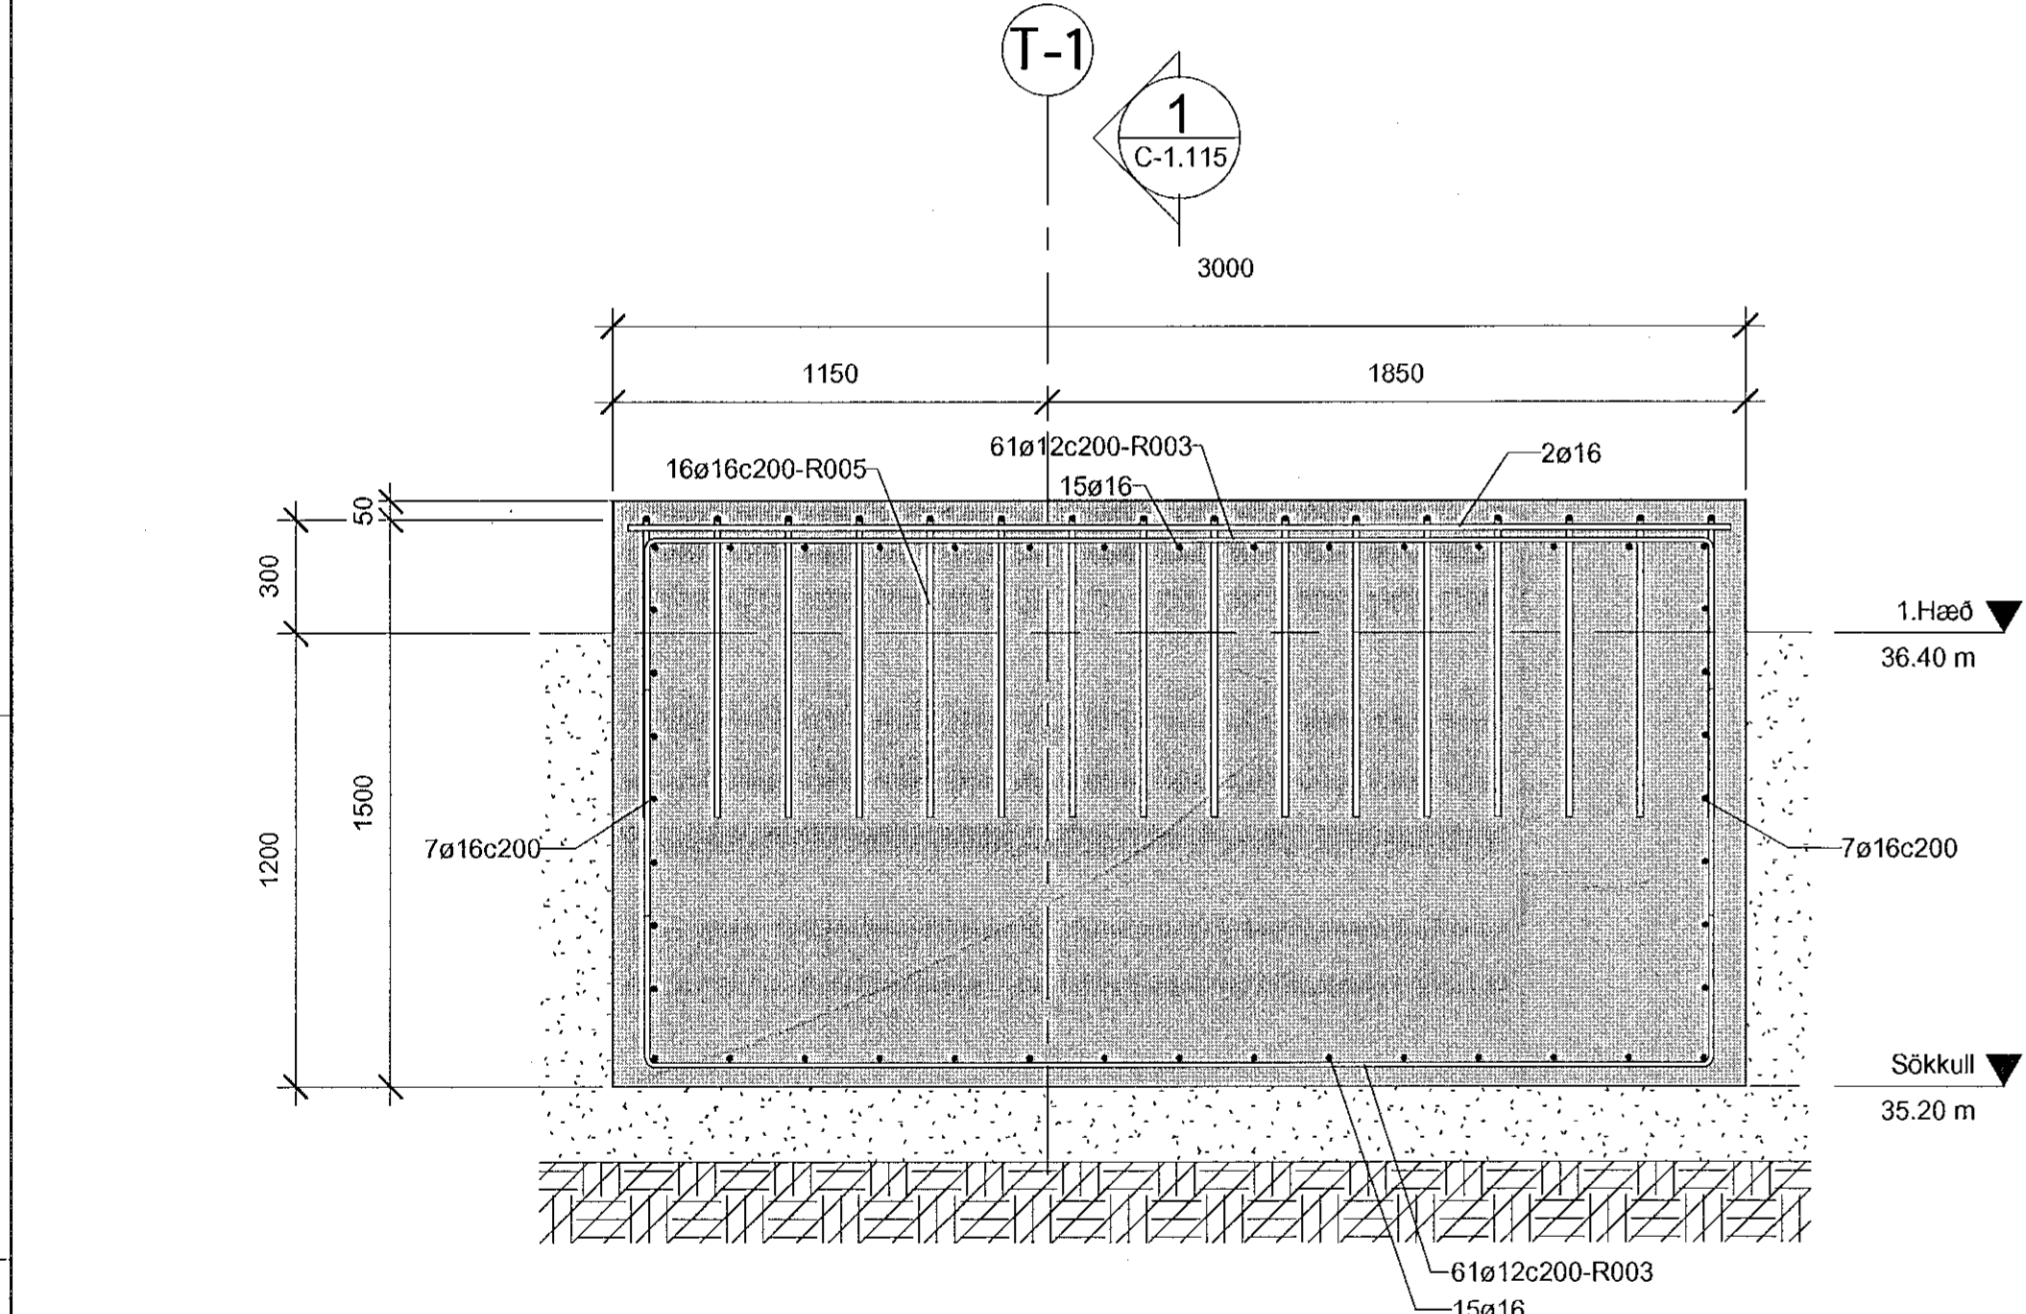

2 SNID
C-1.101 1 : 20

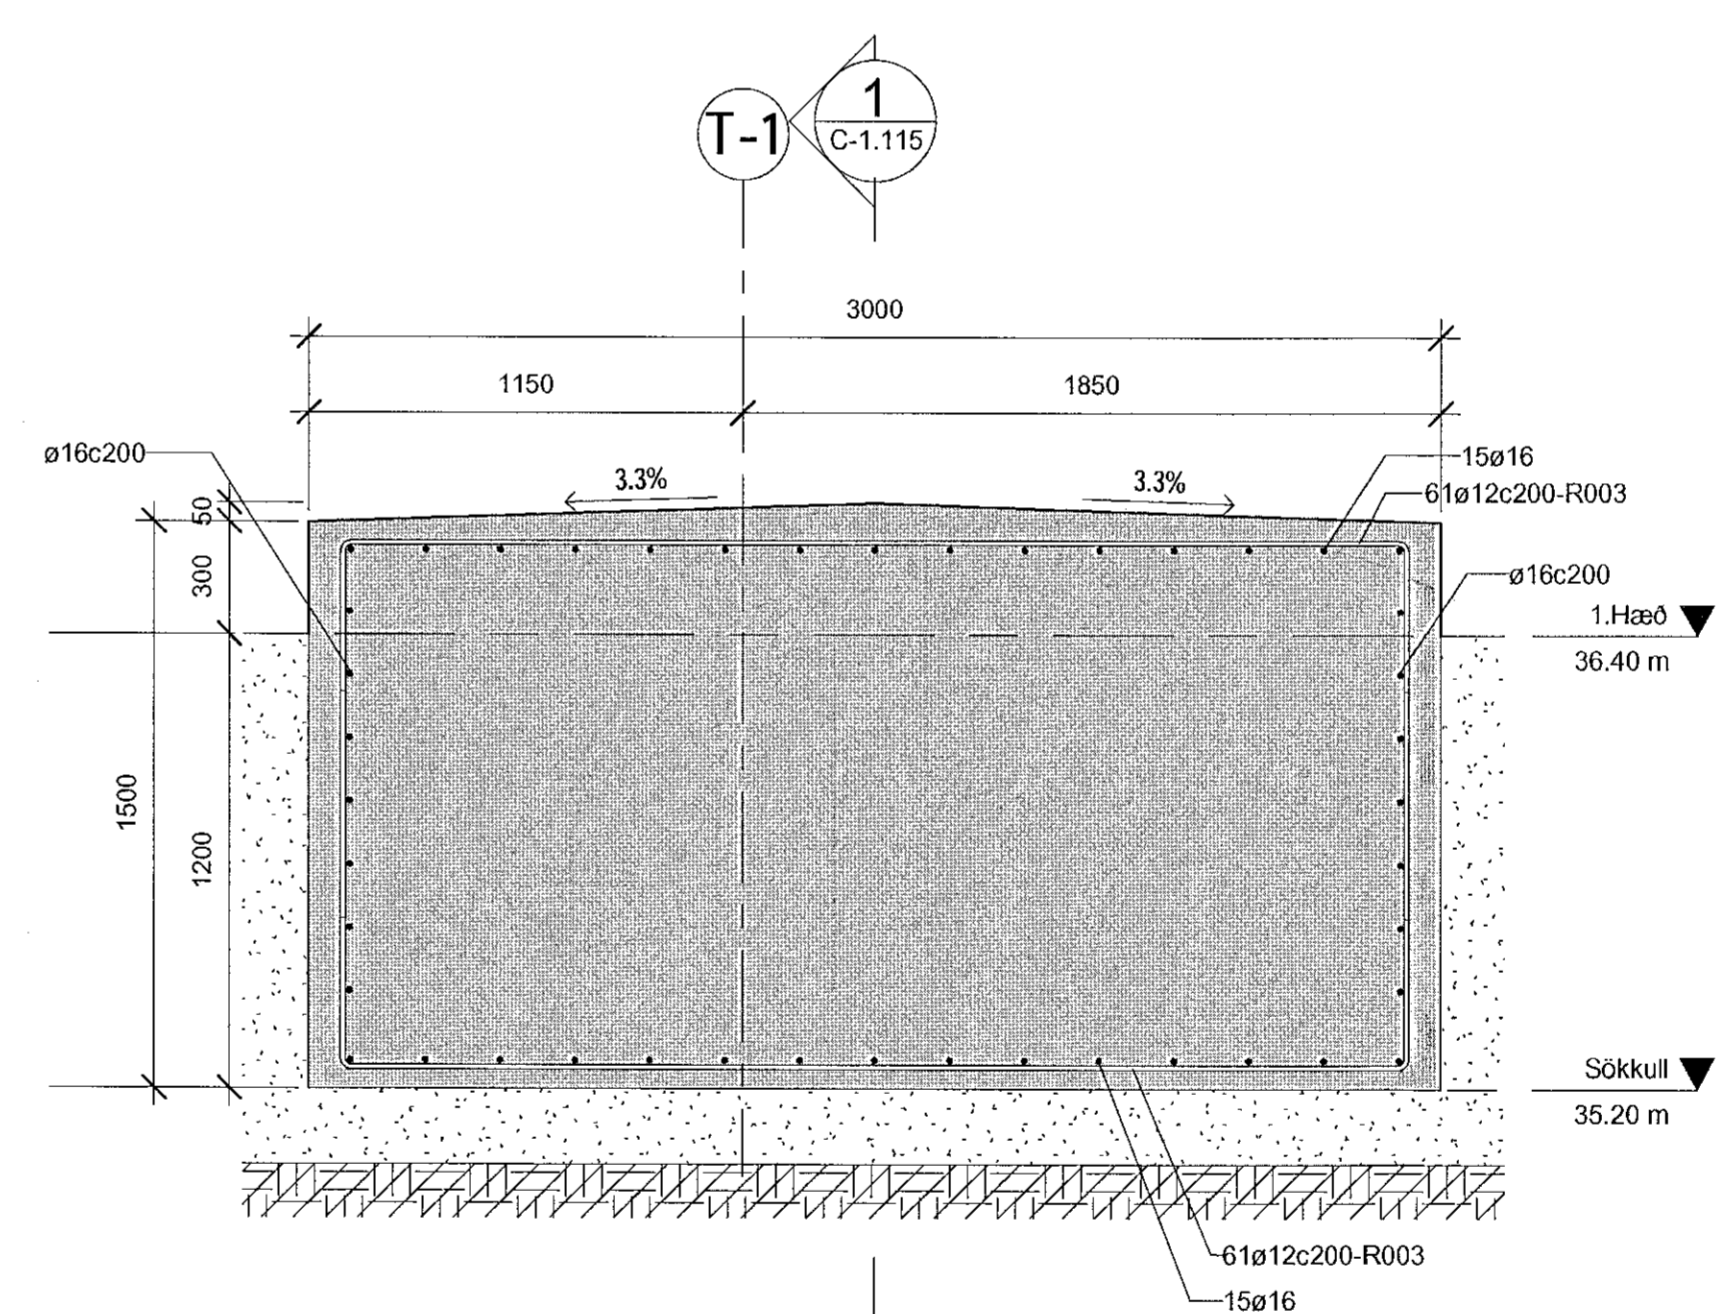


3 SNID
C-1.101 1 : 20

Samþykkt þann
16. Jún 2021
Byggingufulltrúi / Hæfirbúi

HAFN DOKK. TEIKNINGARSTJÓRA
ORRI ÁRNASON KT. 080864-5749
UNDIRSKIFTI TEIKNINGARSTJÓRA

ÖLL AFRITUN TEIKNINGAR. AD HILUTA EDA HEILD. ER HAD SKRIFLEGU LEYFI HOFUNDA

ÚTGÁFUFERILL			
ÚTIG	DAGS	SKYRNINGAR	SAMB.
C1	14.04.21	Verktækning	KE

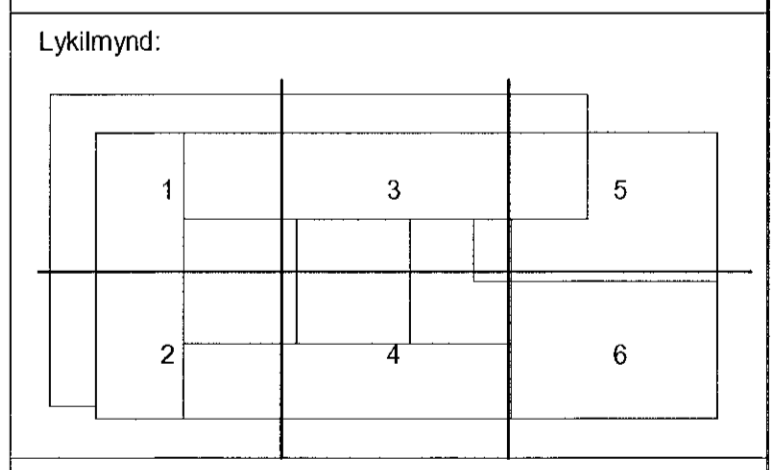

LOTA
Guðriðarstigur 2-4 S. 560 5400, www.lota.is

HEITI VERKS:
**LINDE - NSH
BÚÐAHELLA 8
HAFNARFJÖRÐUR**

HEITI TEIKNINGAR:
**BURÐARÞOL
STEYPA
SNID OG DEILI**

VERKNR.	TEIKN.NR.	BL. NÚMÉR.
6636-001	LINDE- C-1.115	
MÁSKYF.	HANNAÐ:	RYN.
1:20 A1	JE	JE
1:40 A3	JE	KE

HAFN DOKK. SAMBÝGGINGARSTJÓRA
KRISTINN EIRIKSSON KT. 120556-2749

Kristinn Eiriksson