



Sambýkt þann
16. Jún 2021
Byggingulögmenn í Hafnarfirði

MENN OG KT. TILGJAFINGAR
ORRI ARNÁSON KT. 080864-749
UNDIRSKRIF MENN OG KT. TILGJAFINGAR

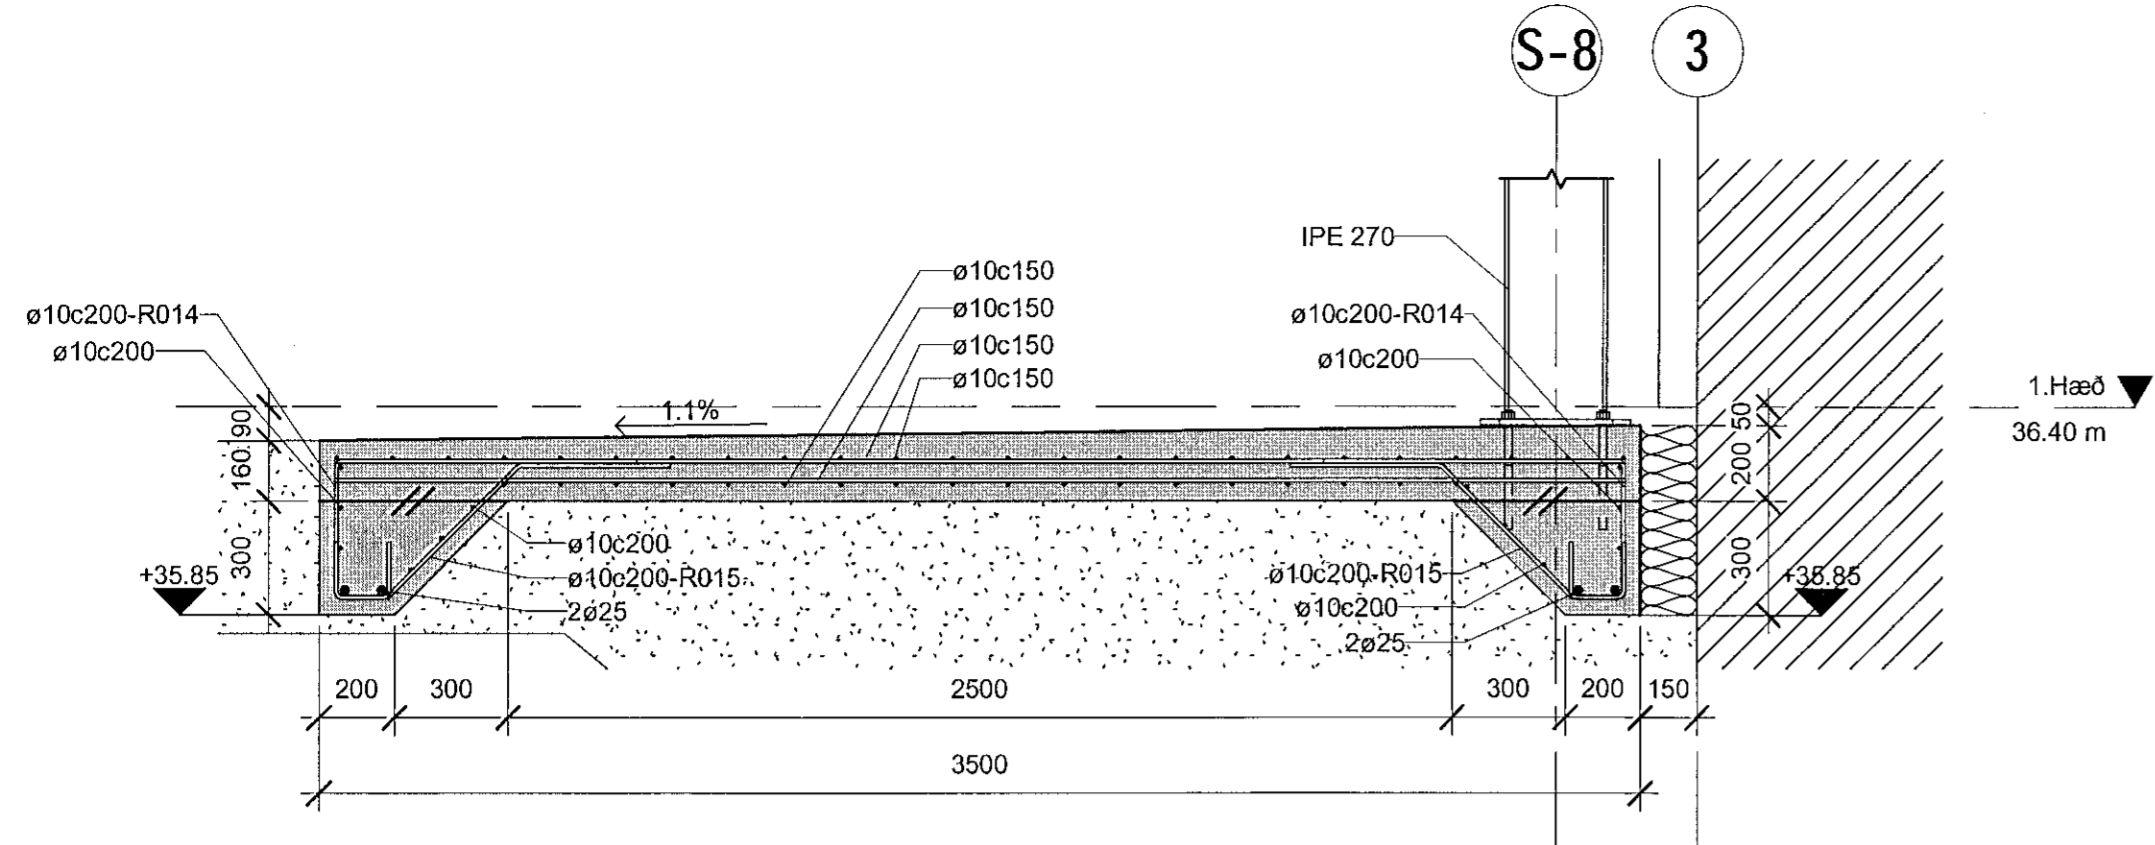


1 SNID
C-1.101 1:20

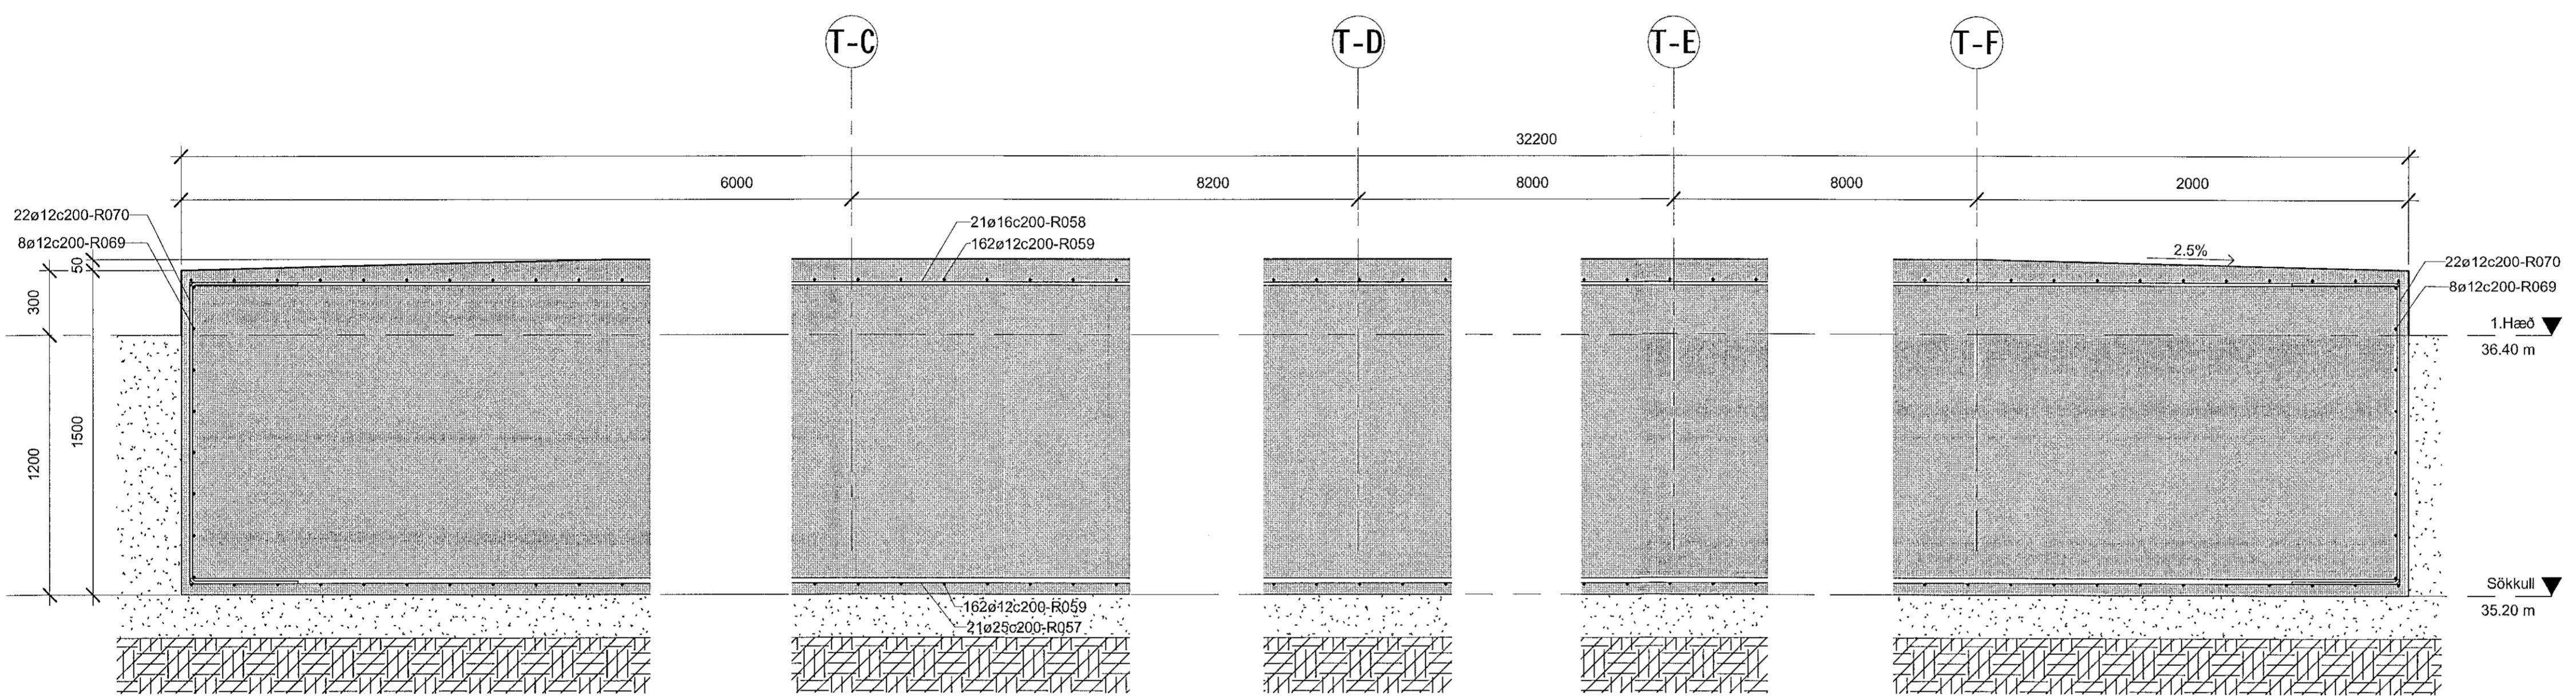

2 SNID
C-1.103 1:20



2
C-1.114

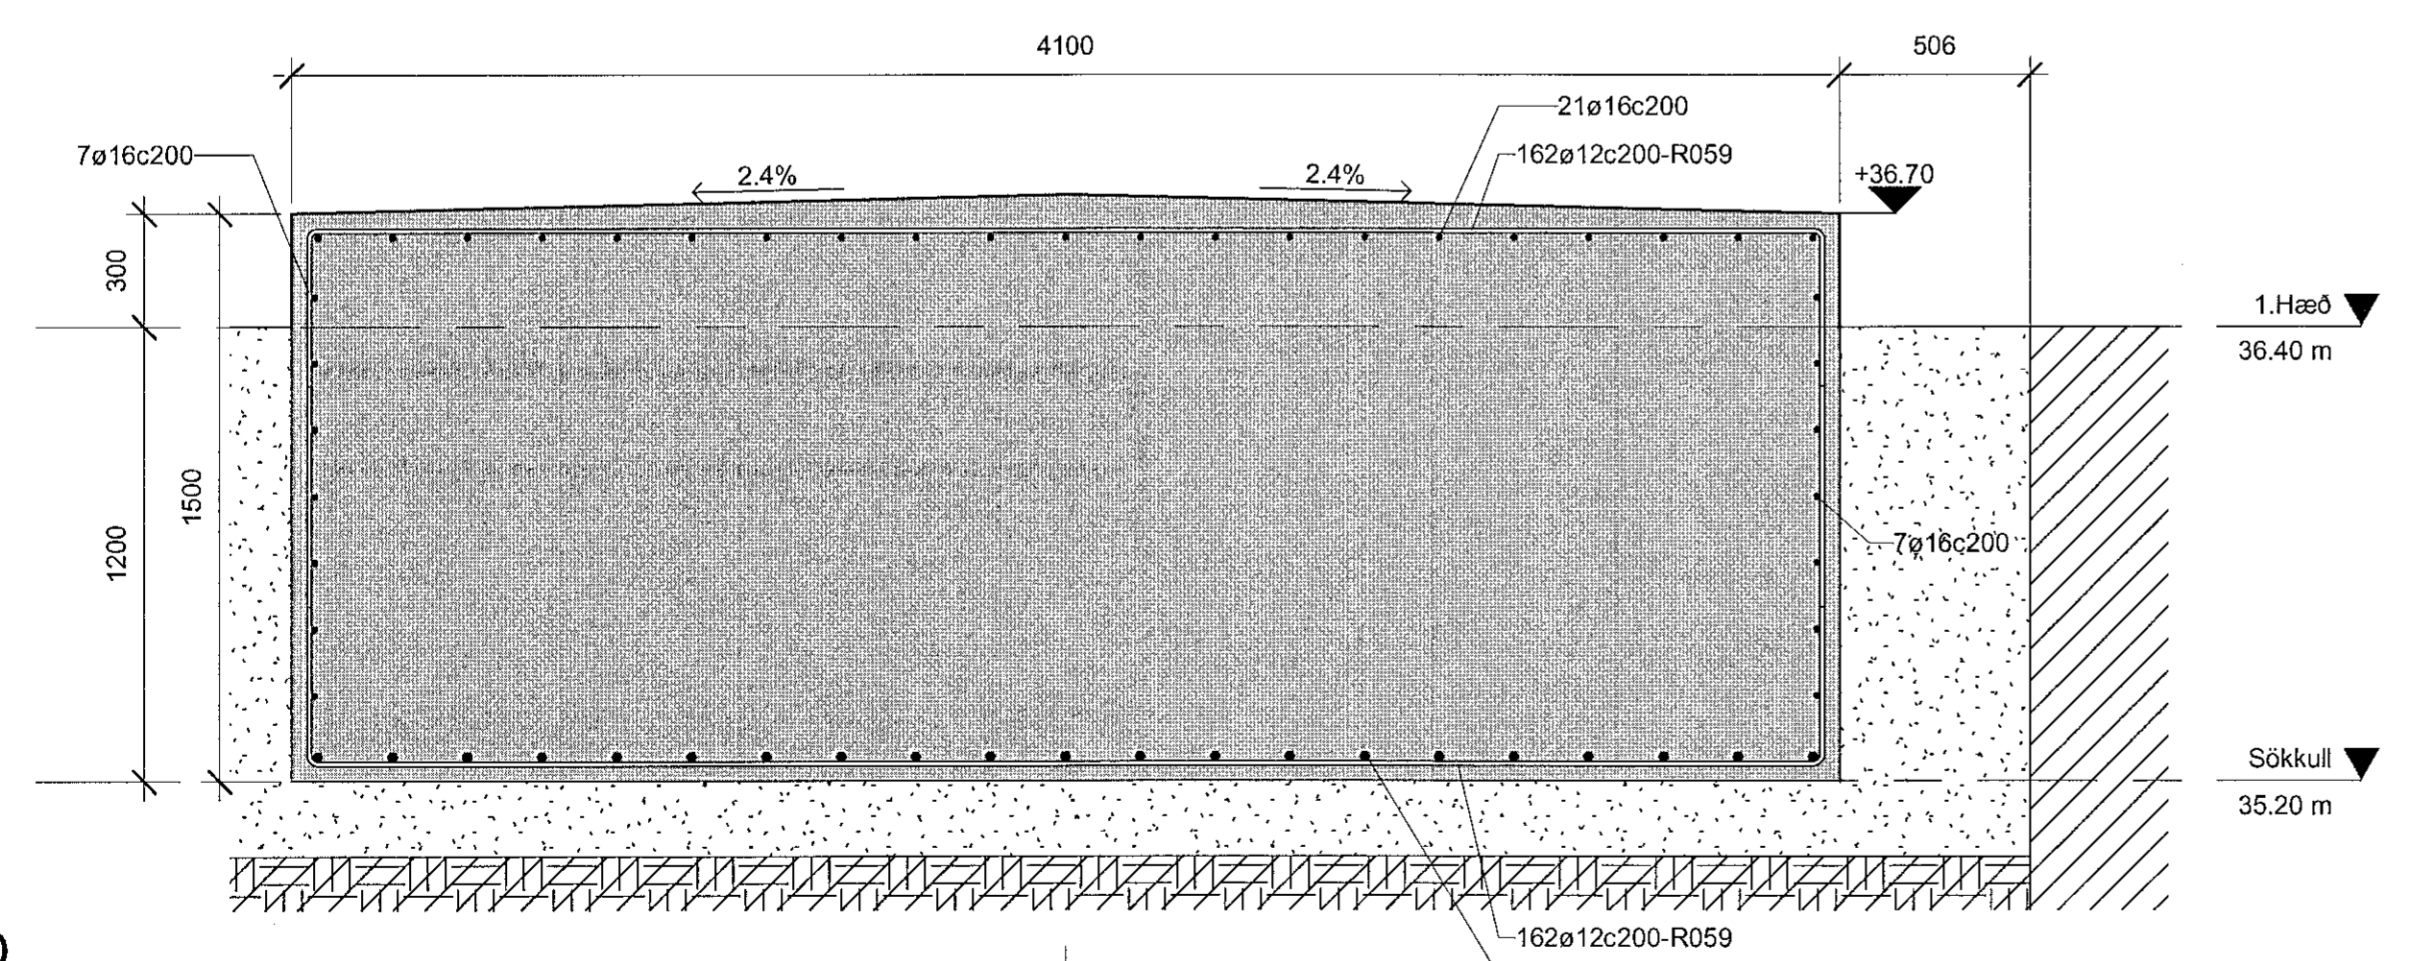

3 SNID
C-1.101 1:20

ÖLL AFTUR TUN TERNINGAR, AD HLUTA EDA HEILD, ER HAD SKRIFLEGU LEYFI HÖFUÐA.

ÚTGÁFUERILL		
LITIR	DAGS	SKYRNINGAR
C1	03.06.21	Verkefning
		KE

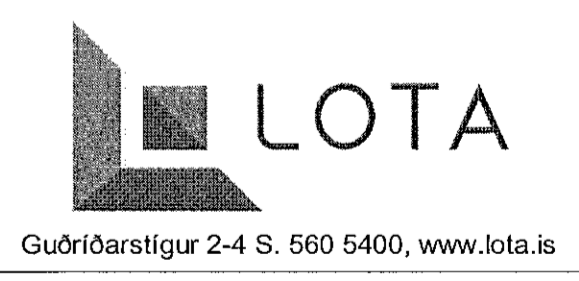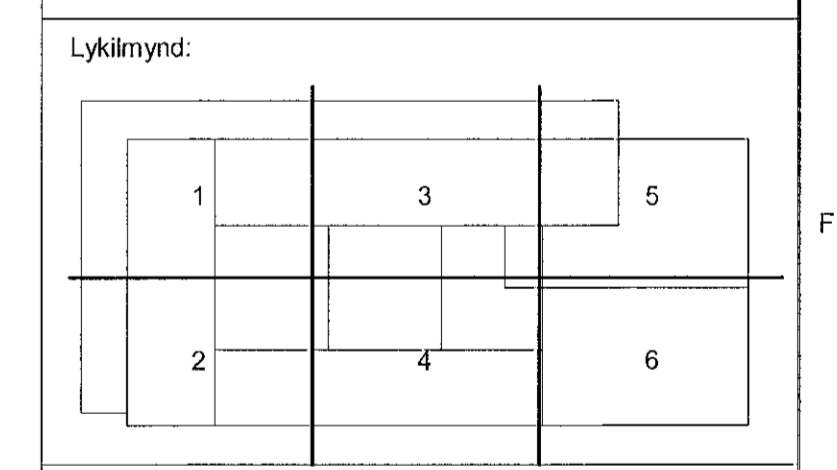

LINDE - NSH
BÚÐAHELLA 8
HAFNARFJÖRÐUR

HEITI TERNINGAR:
BURÐARPÓL
STEYPA
SNID OG DEILI

VERKNR.	TEKNI NR.	EL. NÚMÉR.
6636-001	LINDE- C-1.114	
SKYV.	SKYVAD.	RYM.
1:20 A1	JE	KE
1:40 A3	JE	KE

MENN OG KT. SAMRÆÐINGAR:
KRISTINN EIRIKSSON KT. 120556-2749

(Signature)