


1 BRÚKRANI B1  
1 : 50

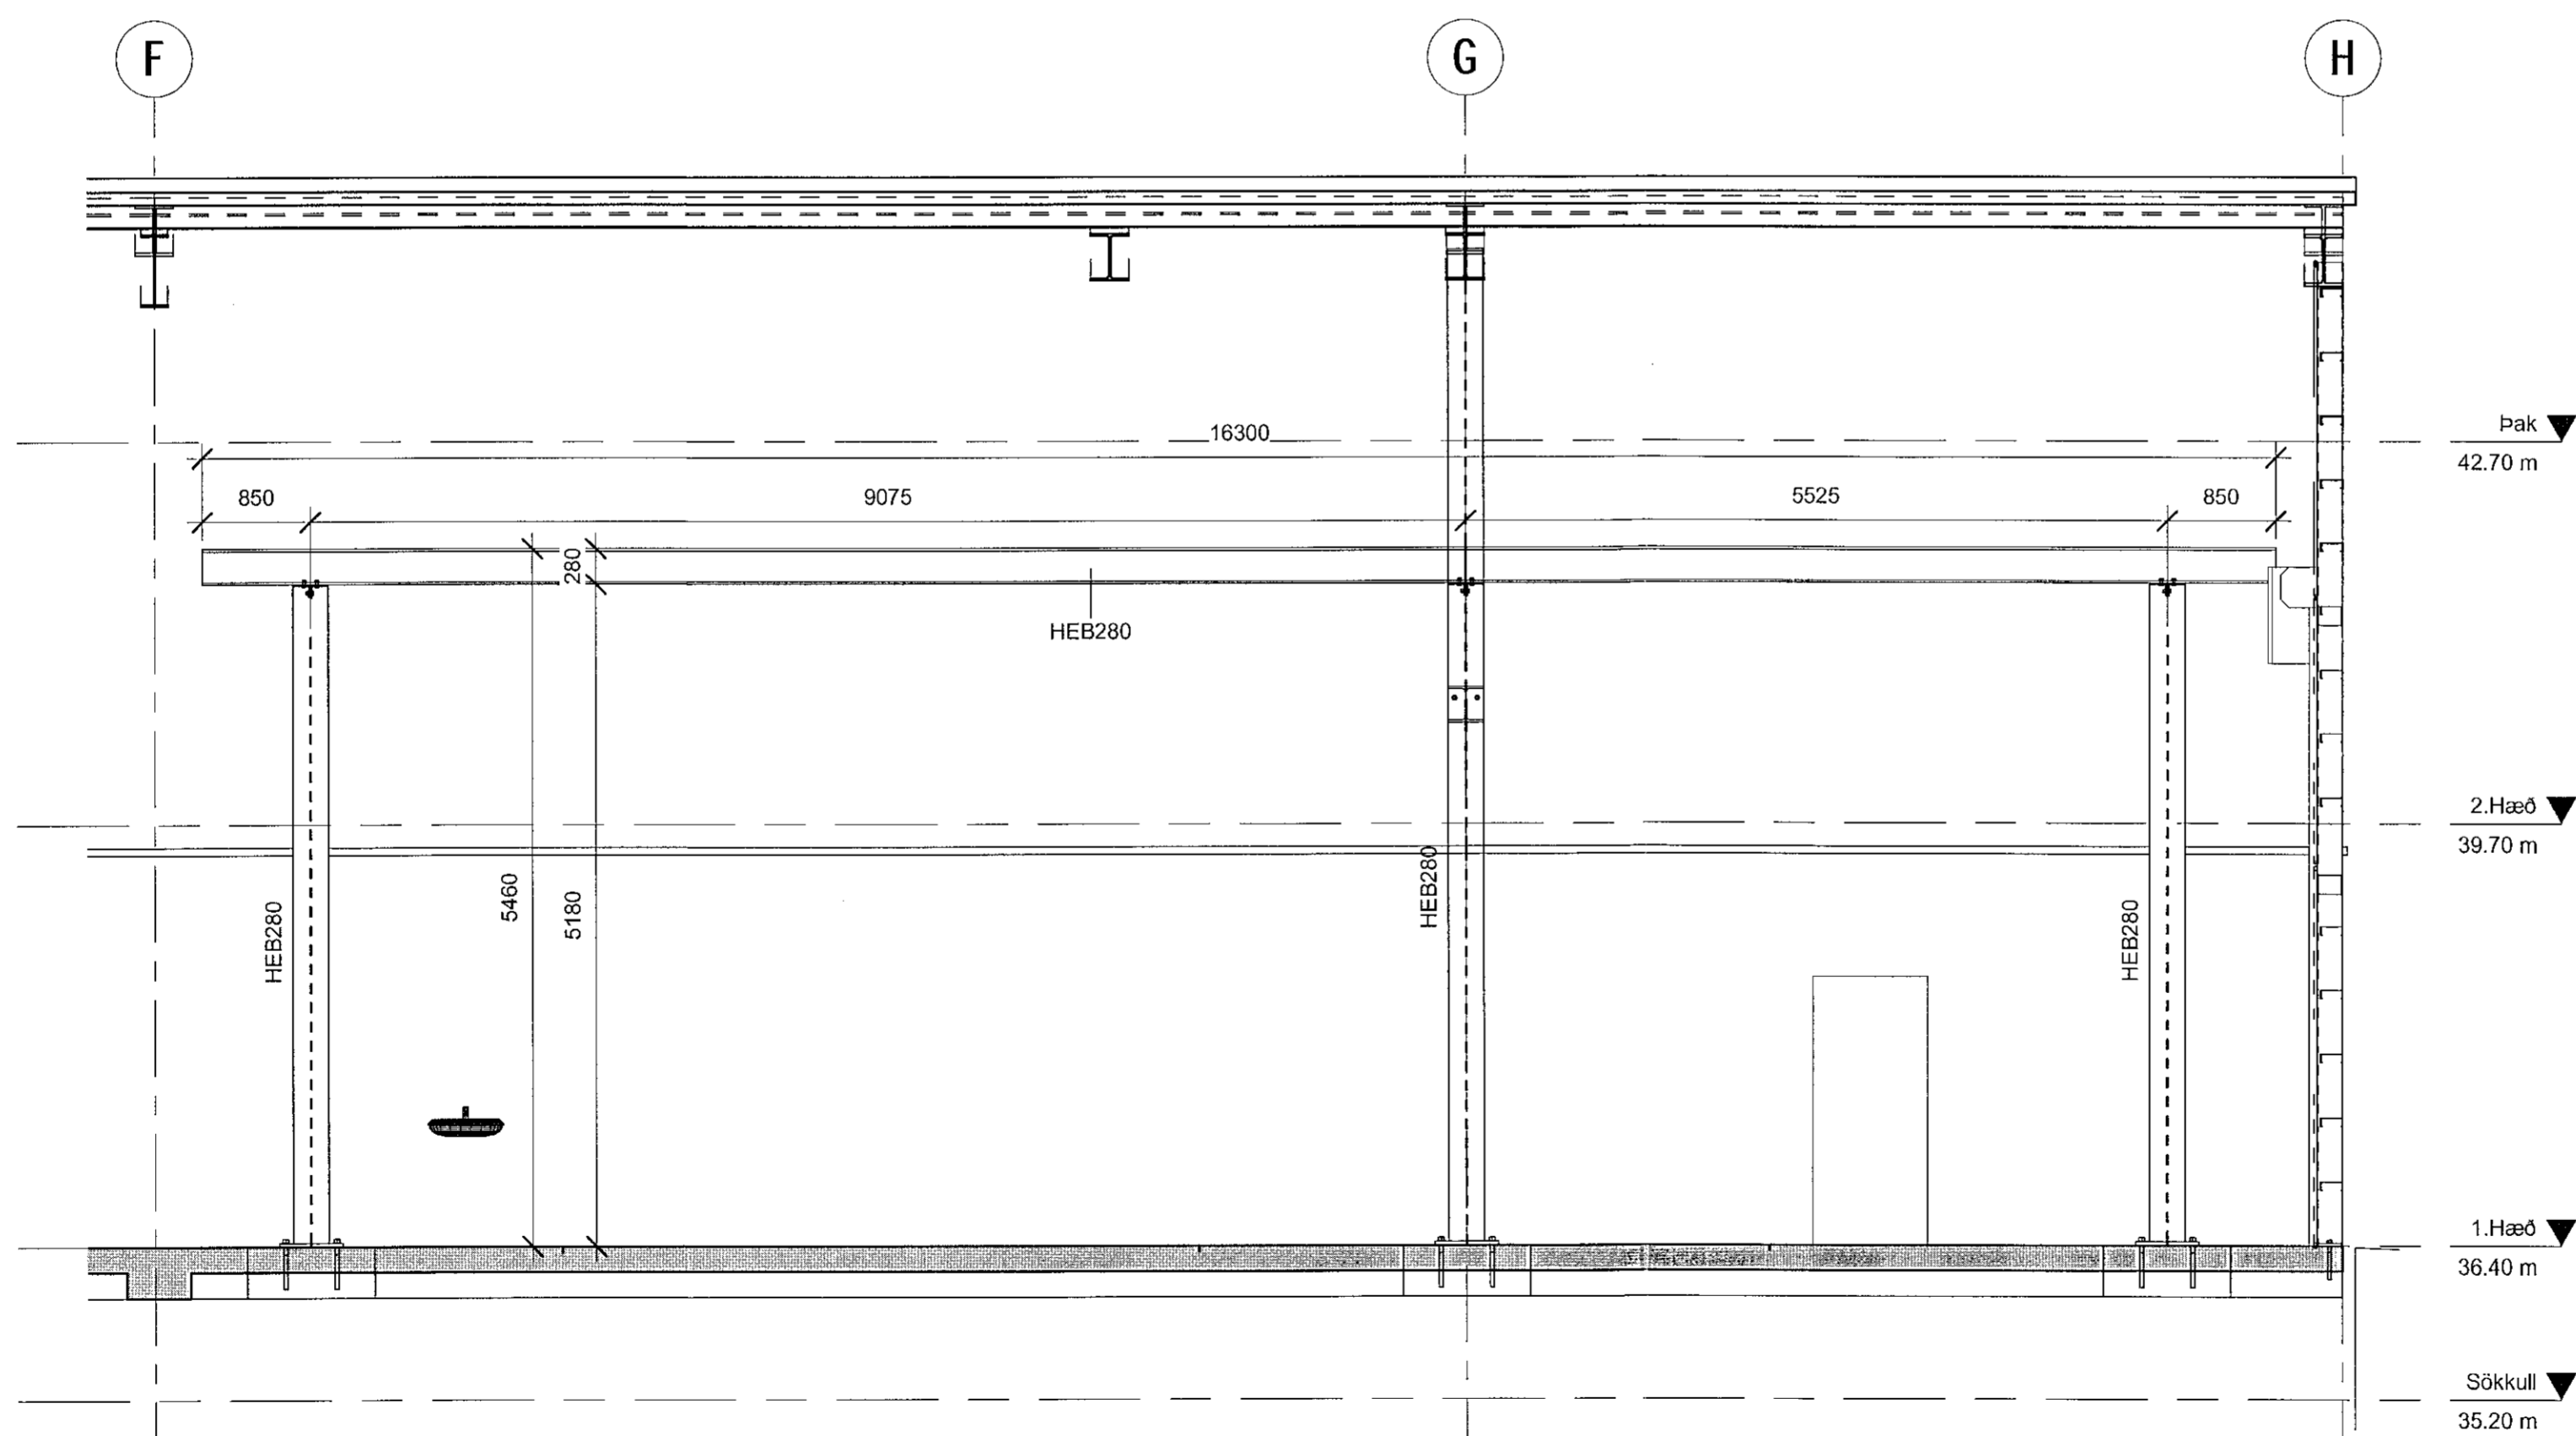

2 BRÚKRANI B2  
1 : 50



Samþykkt í þann  
16. Júní 2021  
Byggingaábyrgðarmannafélagið

ORRI ARNASON KT. 080864-5749

ÖLL AFRITUN TÆKNINGAR, AD HLUTA Eða HEILD, ER HÁÐ SKRIFLEGGU LEYFI HOFUNDA

ÚTGÁFUFRILL			
ÖTÖ	DAGS	SKYRNINGAR	SWAP
C1	21.05.21	Uppfærð	KE
C2	03.06.21	Verkeikning	KE

Lykilmynd:

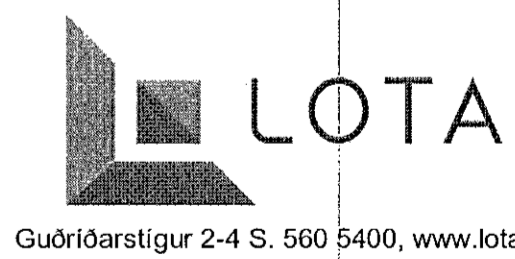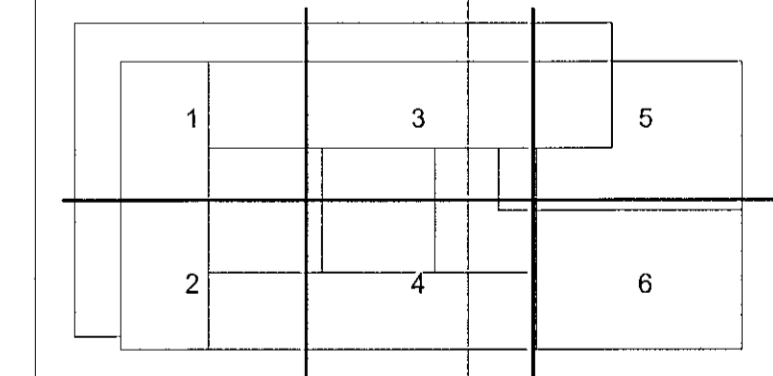

HEITI VERKS:  
**LINDE - NSH  
BÚÐAHELLA 8  
HAFNARFJÖRÐUR**

HEITI TÆKNINGAR:  
**BURÐARÞOL  
STÁL  
SNID**

VERNR:	TEKNI-NR:	BL. NÚMÉR:
6636-001	LINDE- C-2.214	
MÖY: 1:50 A1 1:100 A3	DANNAÐ: JE JE	RHN: KE

WAFN OG KT. SÁÞYKKINGJAFNAK  
KRISTINN EIRÍKSSON KT. 120556-2749

*Handwritten signature*